


CURRENT LAYOUT

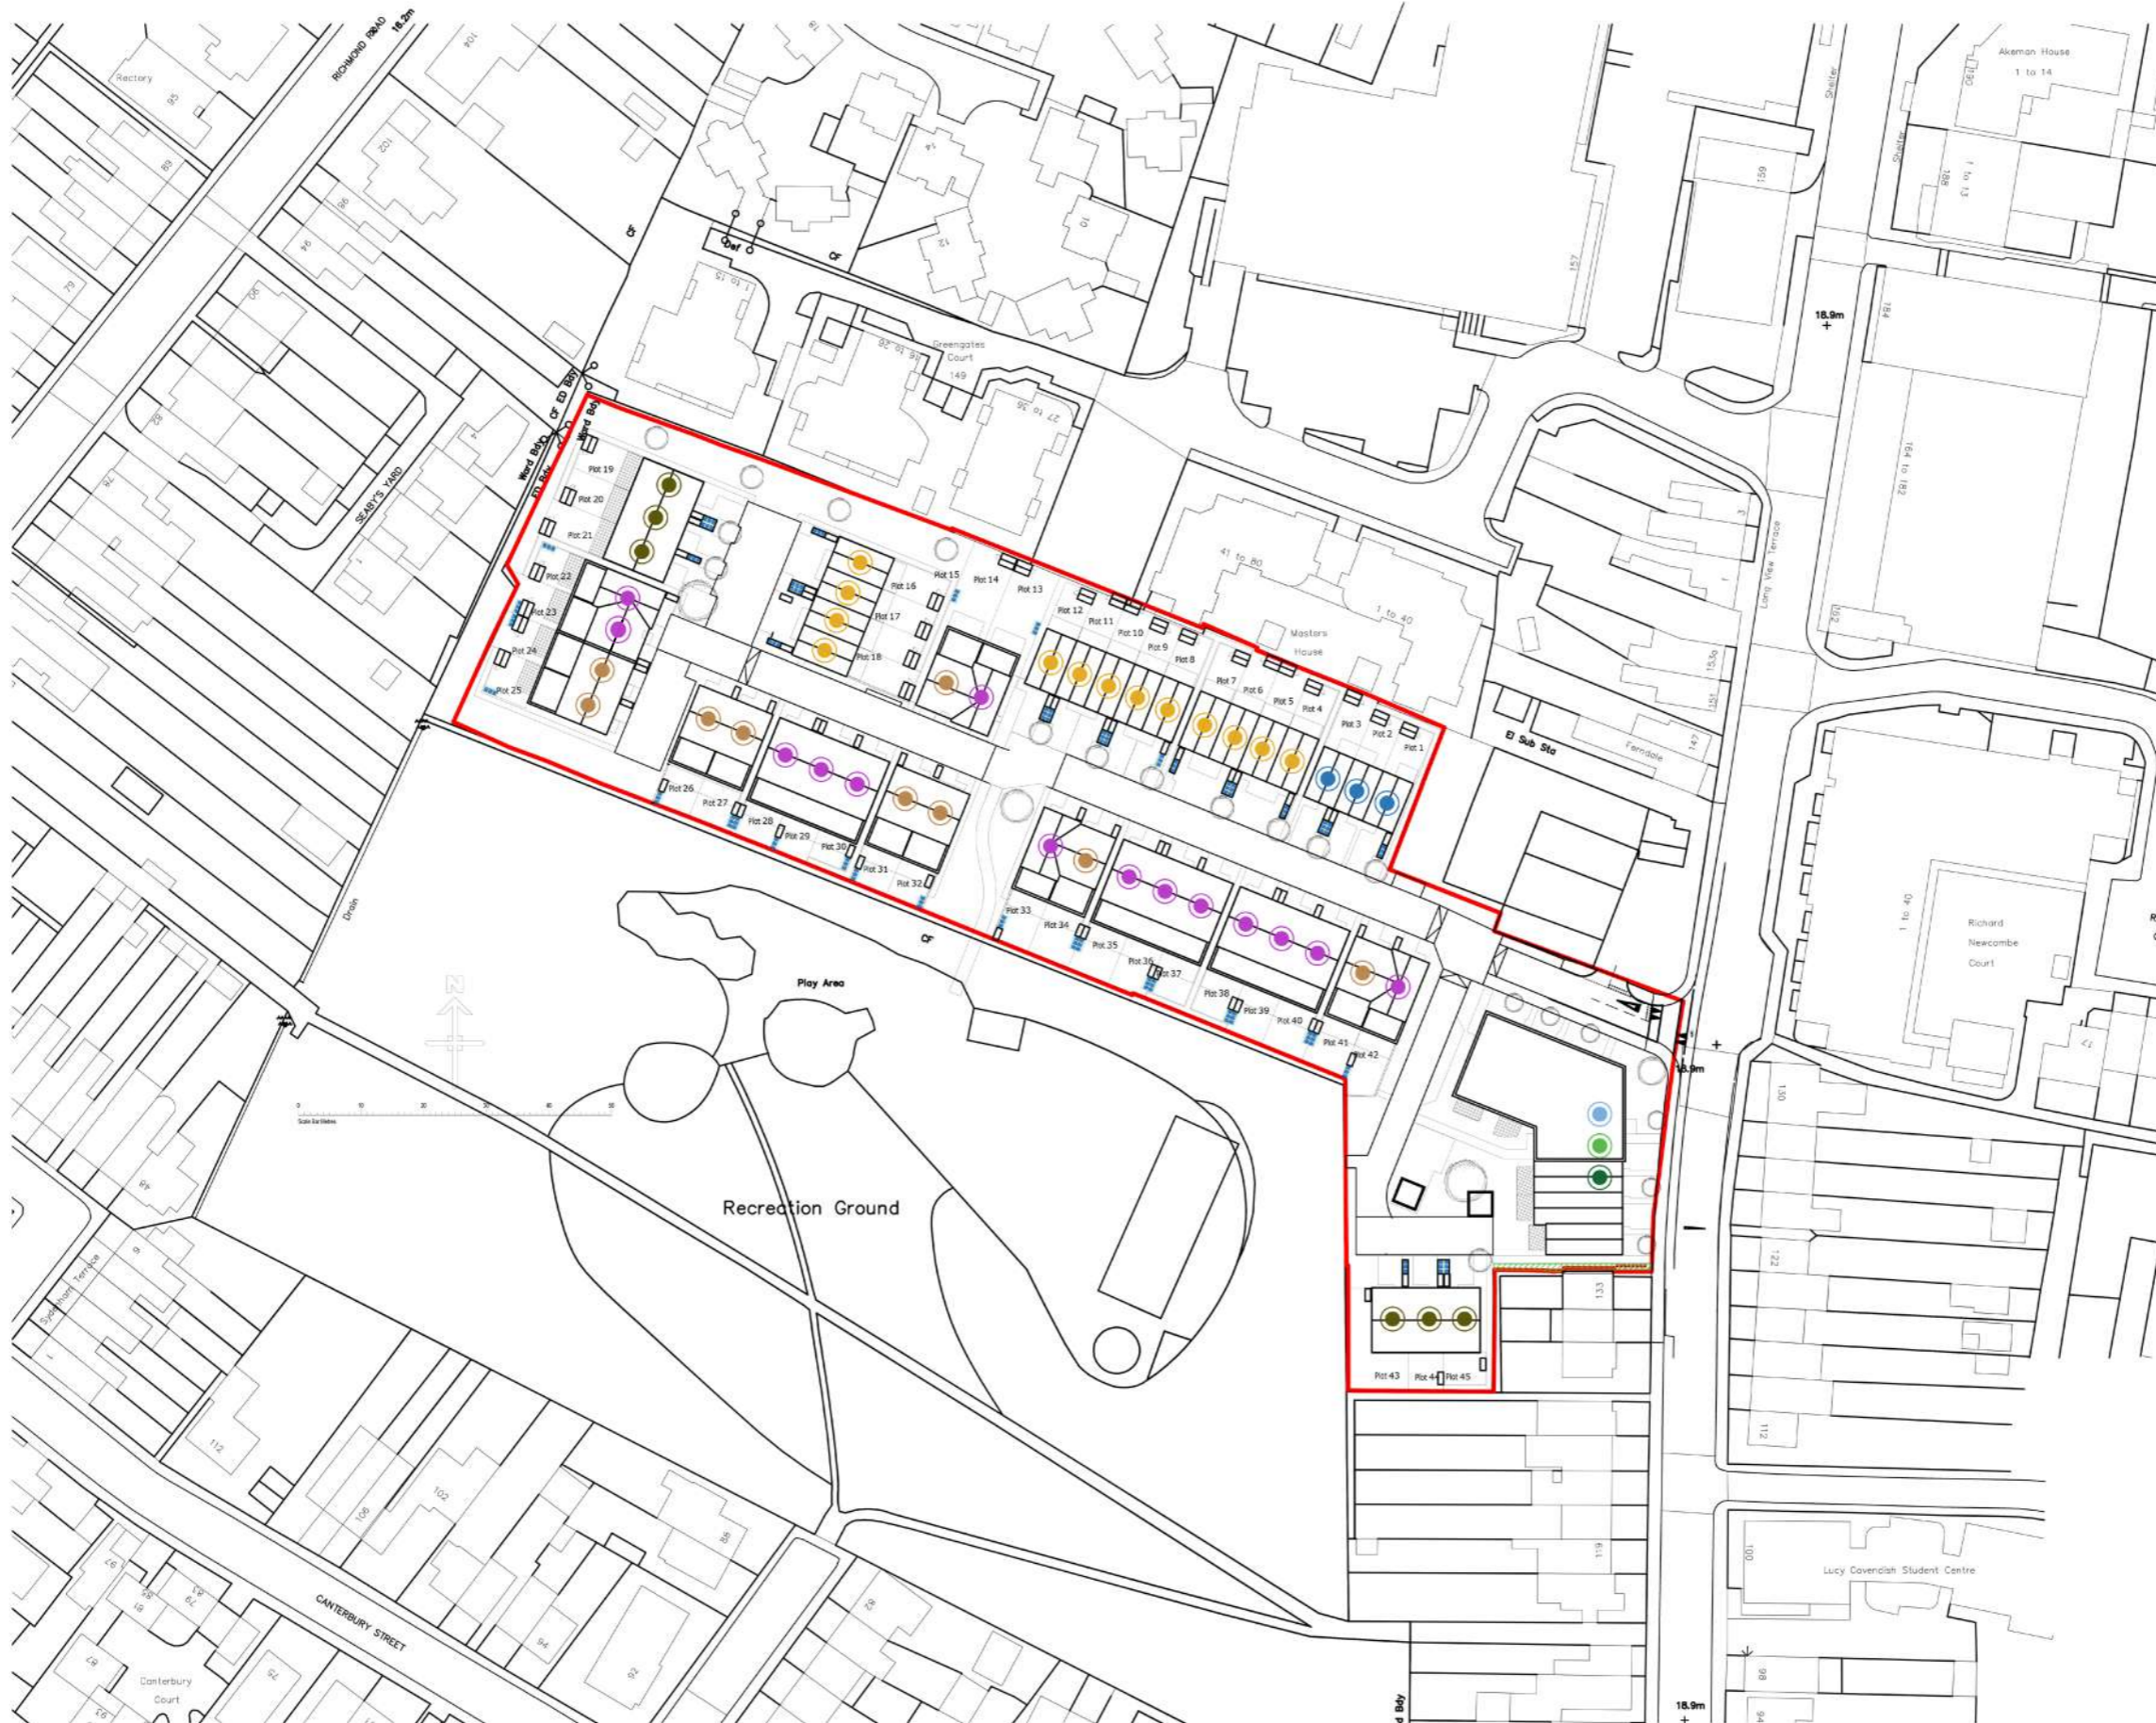

Rev. No.	Date	Amendment	Initial

Key	Housetype
	2 Bed Affordable Housing BS-2B4P-4
	3 Bed Market Sale House BS-3B5P-1
	3 Bed Market Sale House BS-3B5P-3
	4 Bed Market Sale House BS-4B7P-3
	3 Bed Affordable Housing AFF-3B5P-1
	1 Bed Affordable Flat AFF-1B2P
	2 Bed Affordable Flat AFF-2B4P
	3 Bed Affordable Flat AFF-3B5P



Client:
Hill Residential Limited
The Courtyard, Abbey Barns,
Ickleton, CB10 1SX

Project:
Histon Road
Cambridgeshire

Drawing:
Proposed Layout
Roof Plan

Scale:
1:1000@A1

Date:
Feb 2024

Drawn By:
GJ

Checked By:
AB

Drawing No:
101-FE

Rev. No.:

CAD Ref:

© Hill Group Ltd 2023
All dimensions to be checked on site or in the workshop before work commences.
Only figured dimensions to be worked to. Any discrepancies to be reported to the Architect.

DRAFT

This page is intentionally left blank