



PROPOSED GROUND FLOOR PLAN
1.50

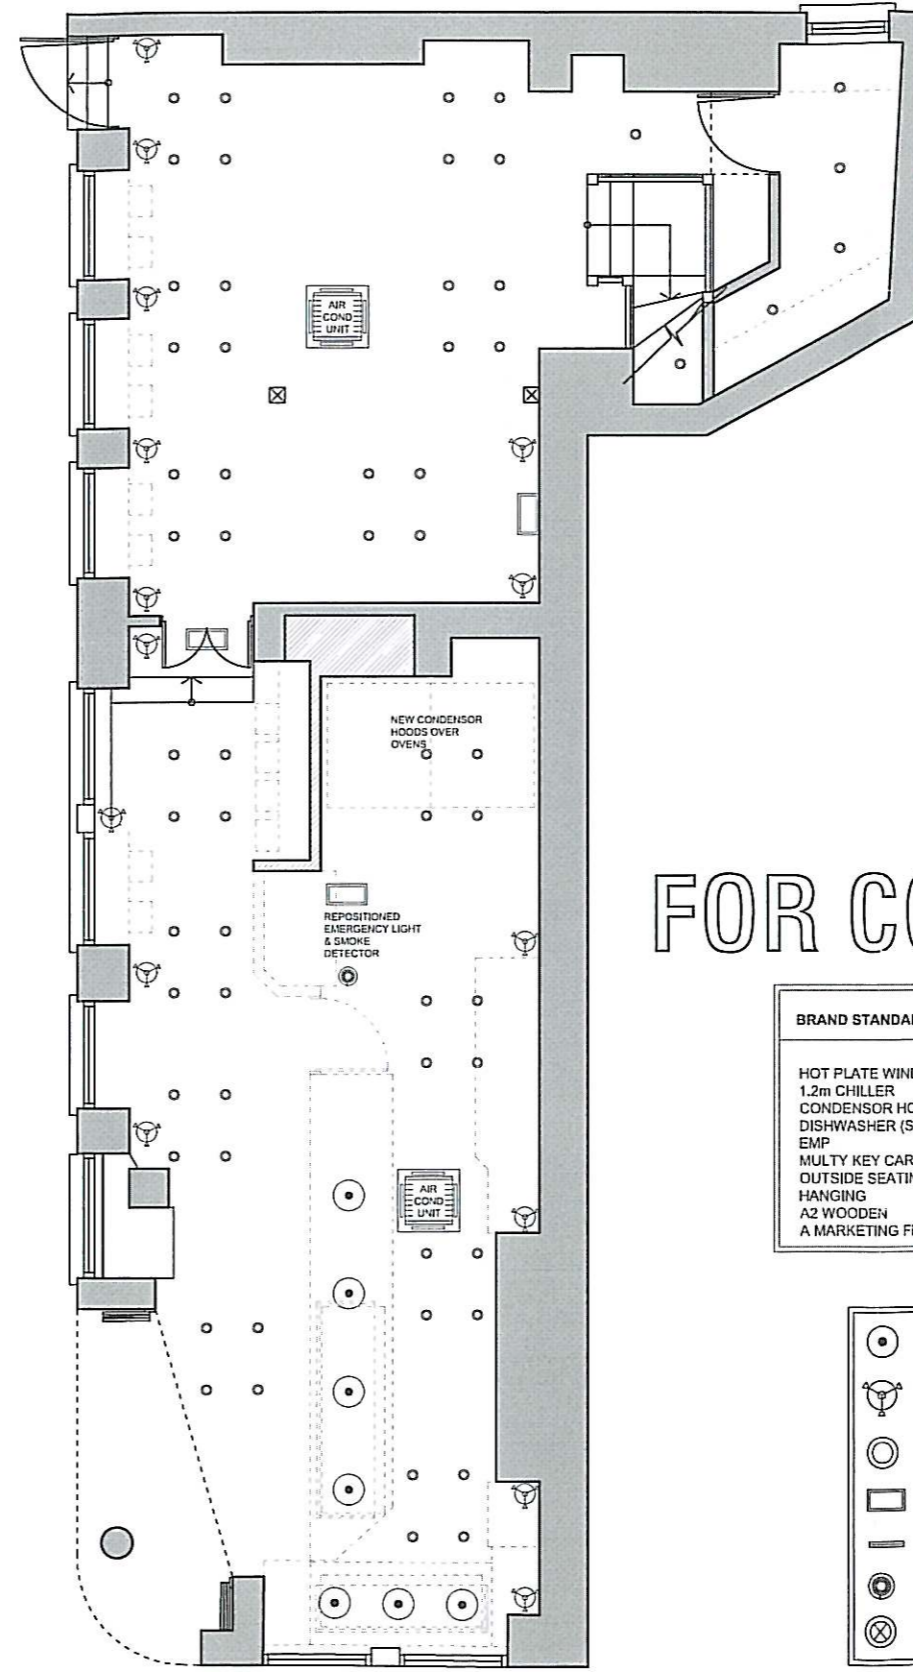


PROPOSED REFLECTED CEILING PLAN
GROUND FLOOR 1.50

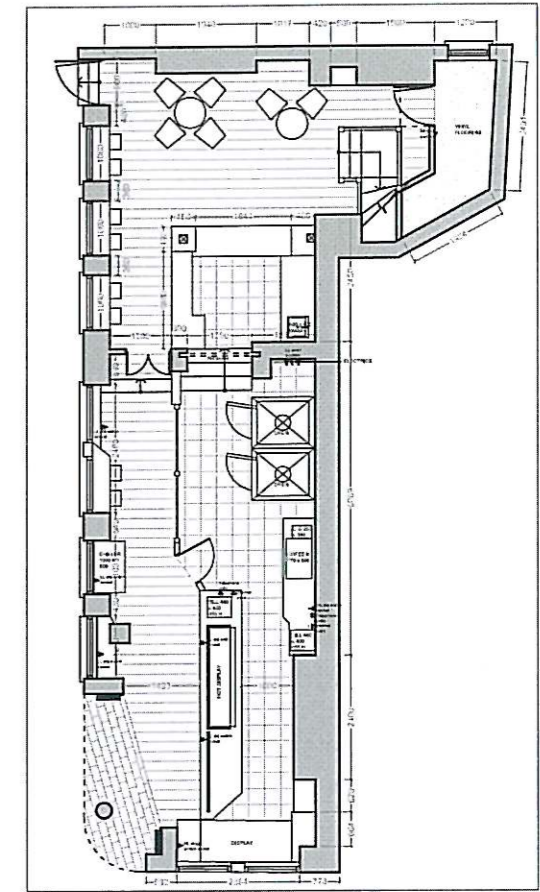

EXISTING GROUND FLOOR PLAN 1.100

FOR CONSTRUCTION

- BRAND STANDARDISATION TO INCLUDE:**
- HOT PLATE WINDOW DISPLAY
 - 1.2m CHILLER
 - CONDENSOR HOOD
 - DISHWASHER (SEATING ONLY)
 - EMP
 - MULTY KEY CARD LOCKS
 - OUTSIDE SEATING, BANNERS, PARASOL
 - HANGING
 - A2 WOODEN
 - A MARKETING FRAME

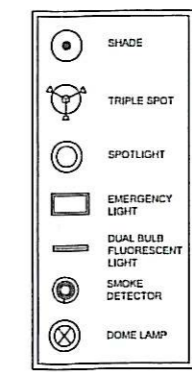

CLIENT'S APPROVAL _____

CLIENT
West Cornwall Pasty Co.

PROJECT
Cambridge

DESCRIPTION
Proposed plans

THMP
76 Colverley Road
Tunbridge Wells,
Kent. TN11 2UJ

T: 01892 619333
F: 01892 619444
E: enquiries@thmp.co.uk
www.thmp.co.uk

DATE
December 2008


SCALE
1:50

This drawing is not to be scaled. The Contractor is to check all dimensions on site and report any errors or omissions to THMP.


DRAWING BY
AGE

DRAWING No
WCPC/CAM/005/REV D


This drawing and information disclosed is the confidential property of THMP and shall not be copied or used for any purpose without the written consent of an agent of the Company.

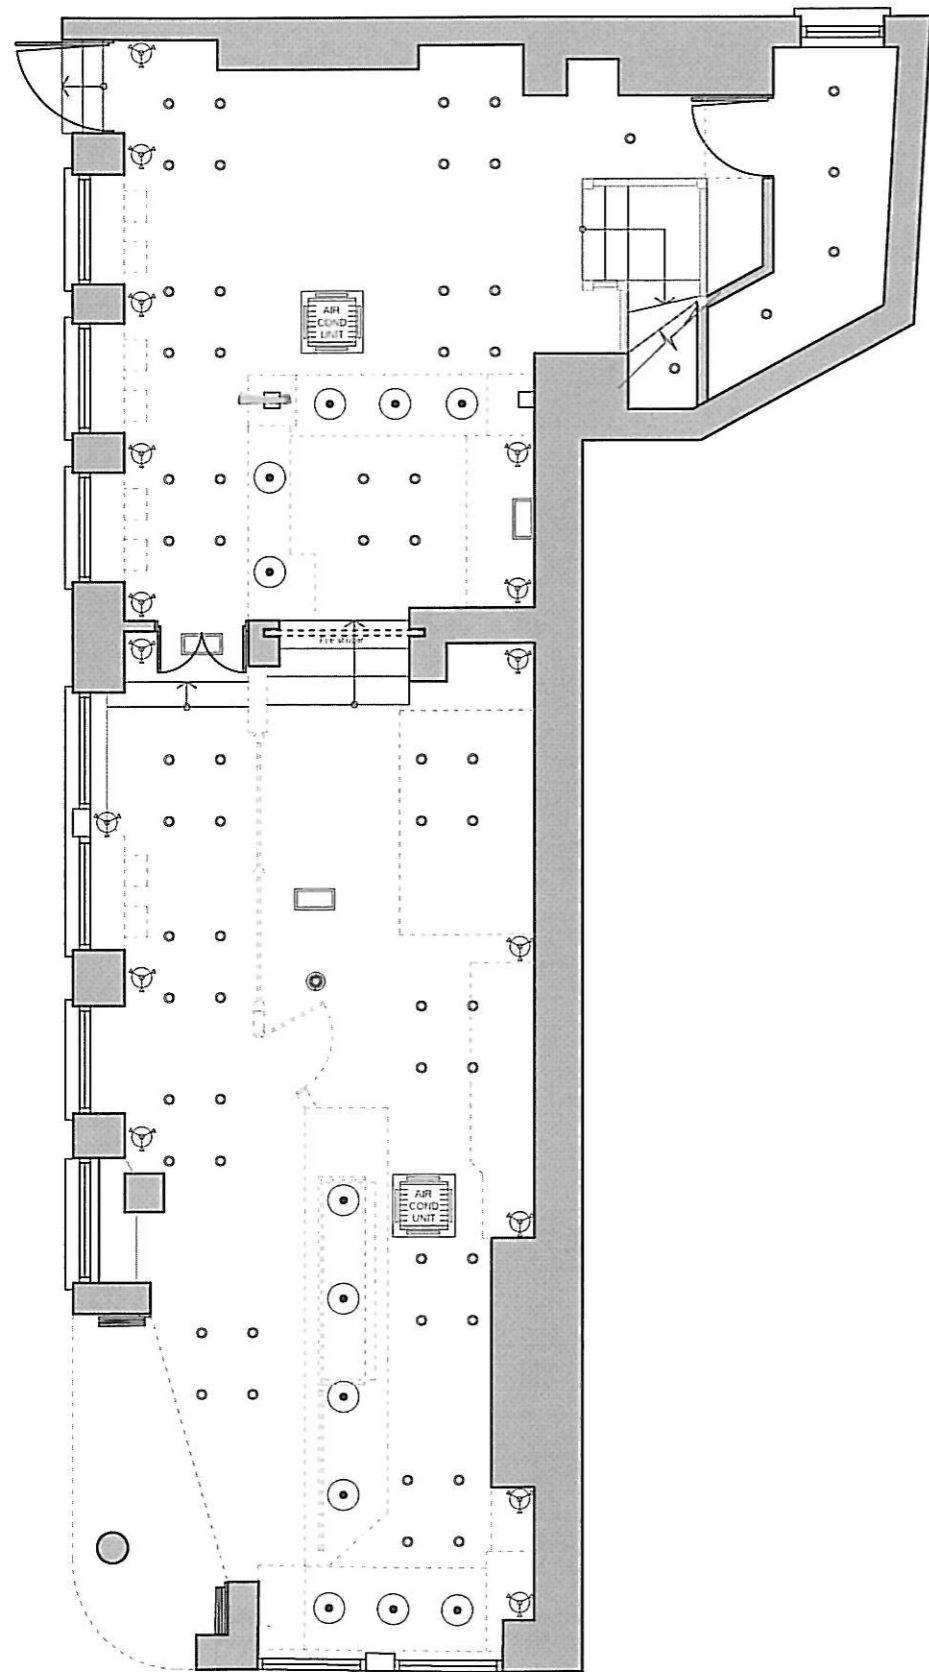

REFLECTED CEILING PLAN
GROUND FLOOR 1:50

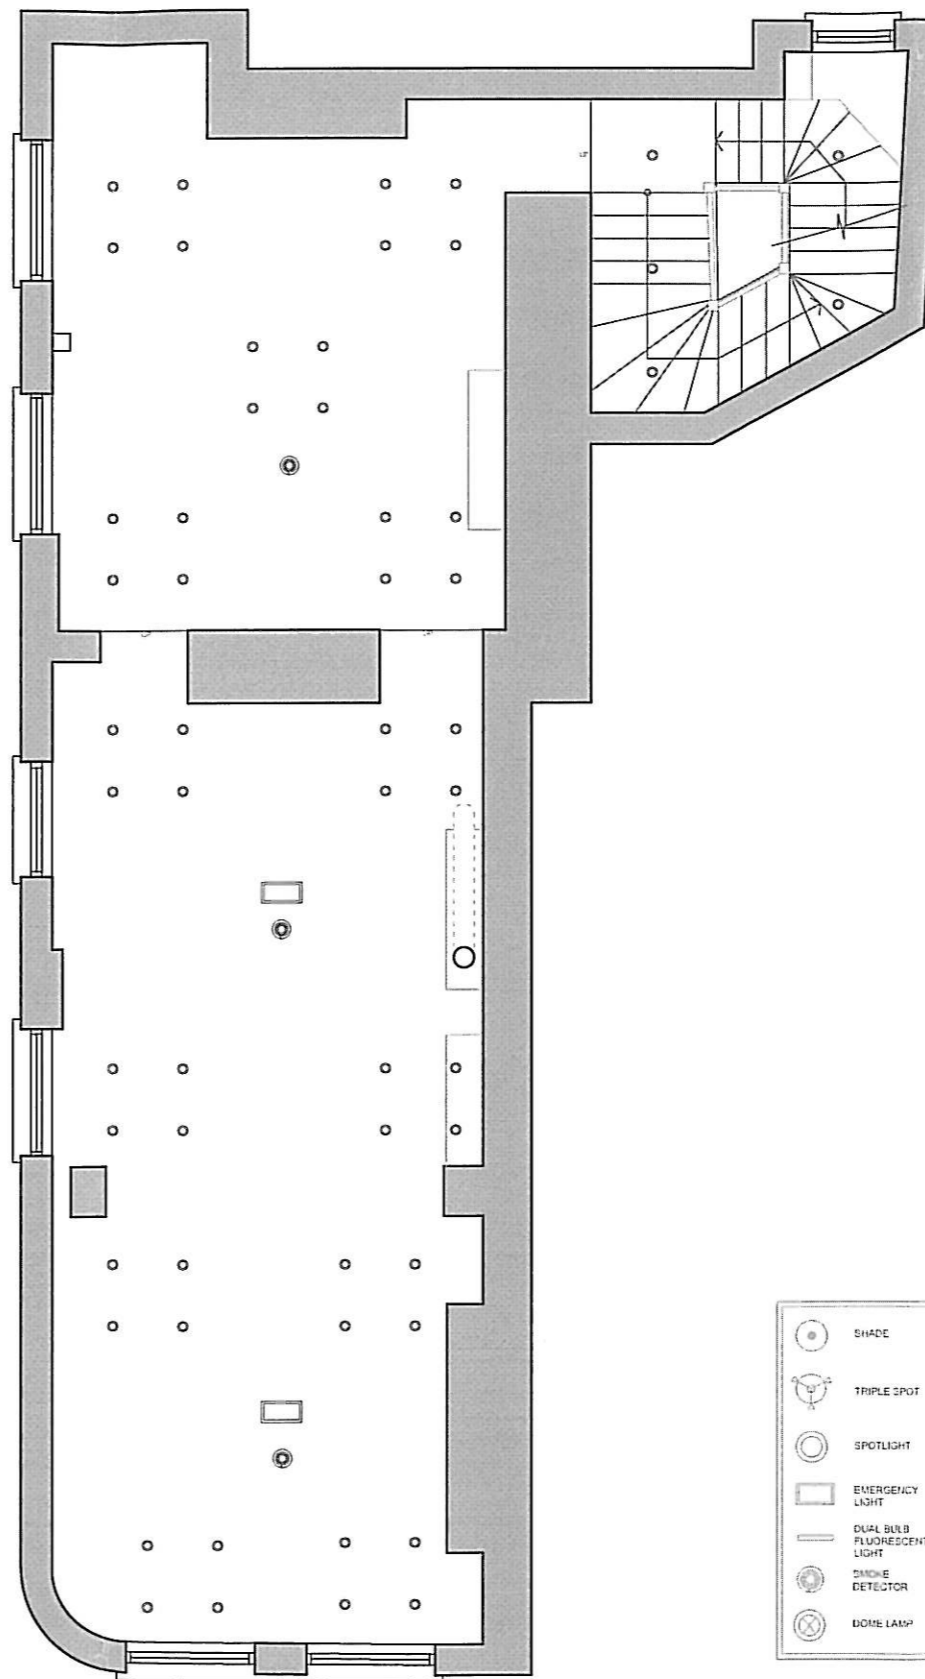

REFLECTED CEILING PLAN
1st FLOOR 1:50

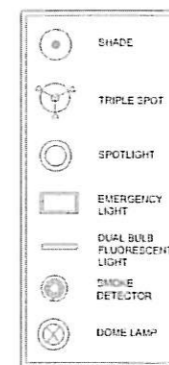

CLIENT
West Cornwall Pasty Co.

PROJECT
Cambridge

DESCRIPTION
Reflected ceiling plans

THMP
76 Calverley Road
Tunbridge Wells,
Kent TN11 2JY
T: 01892 619333
F: 01892 619444
E: enquiries@thmp.co.uk
www.thmp.co.uk

DATE
April 2008

SCALE
1:50




This drawing is not to be scaled. The Contractor is to check all dimensions on site and report any errors or omissions to THMP.

DRAWN BY
AGE


DRAWING No
WCPC/CAM/003

Copyright


This drawing and information displayed is the confidential property of THMP and shall not be copied or used for any purpose without the written consent of an agent of the Company.

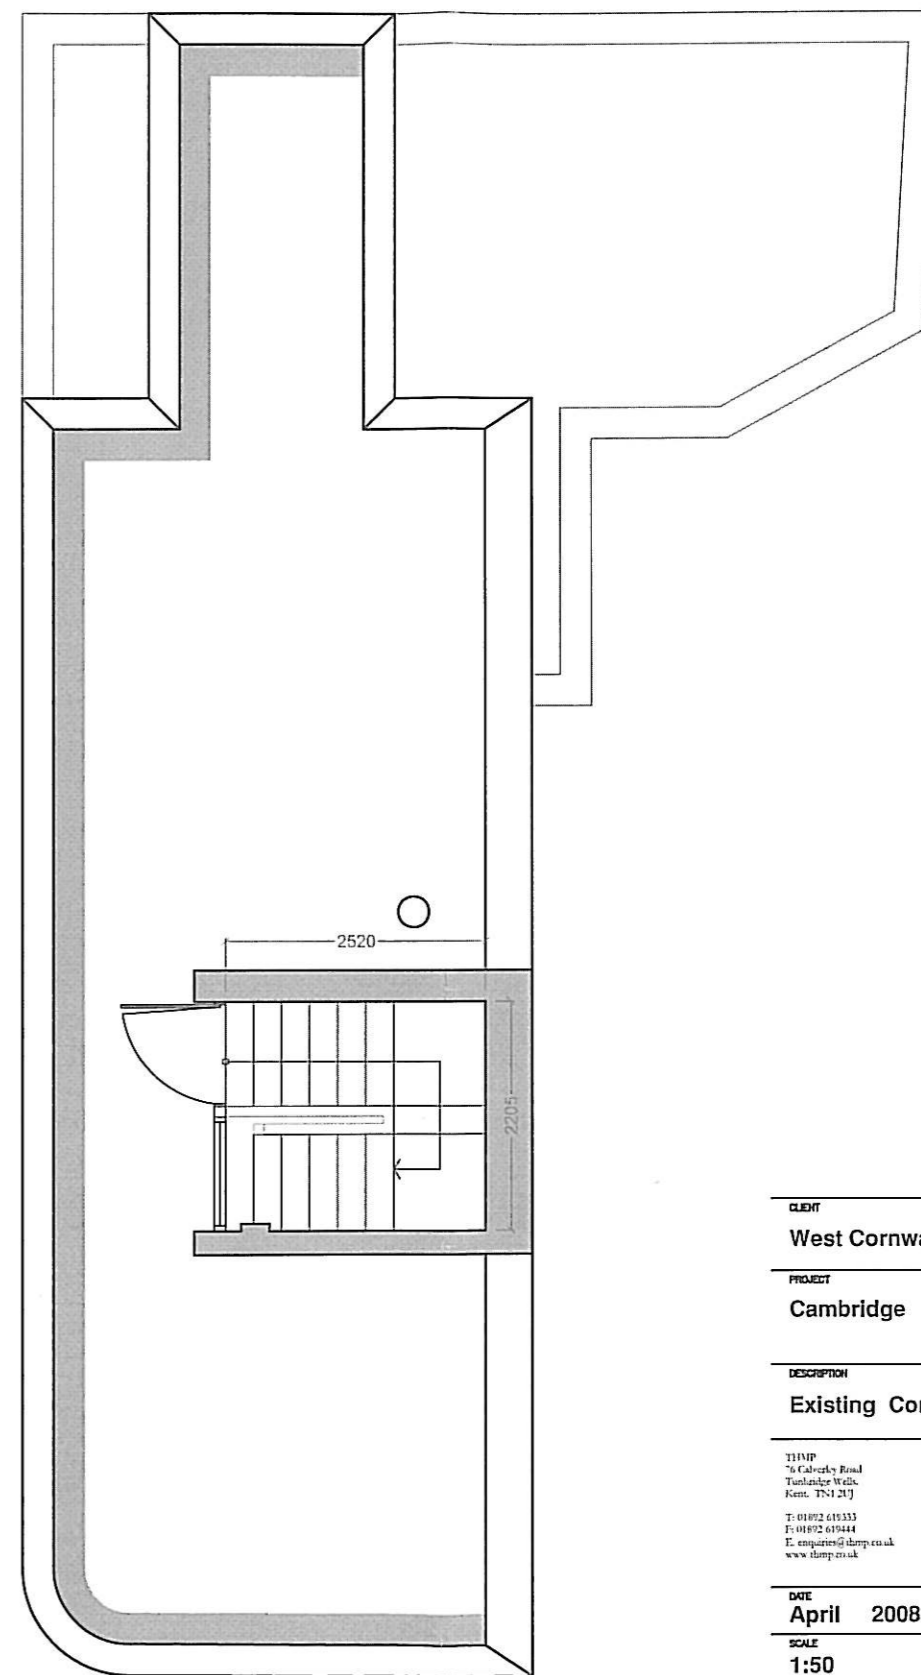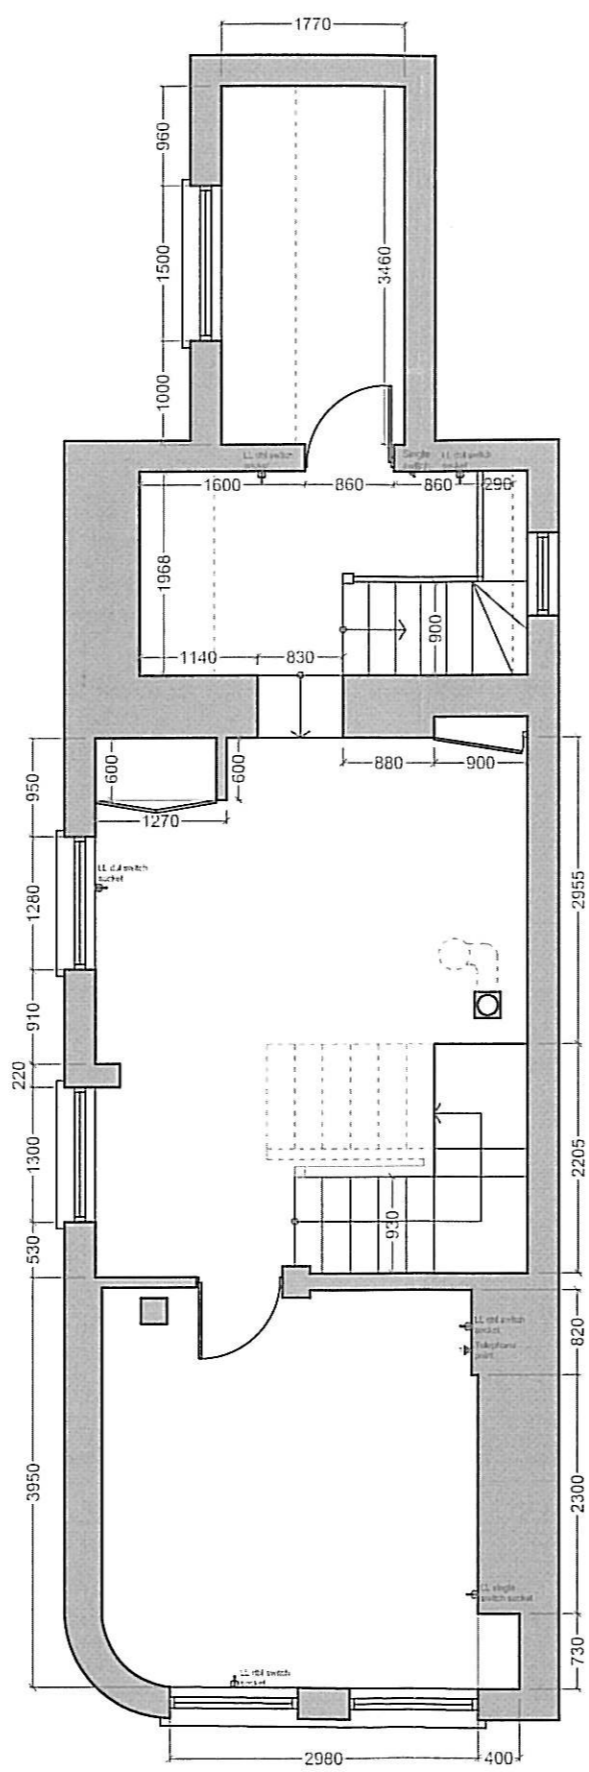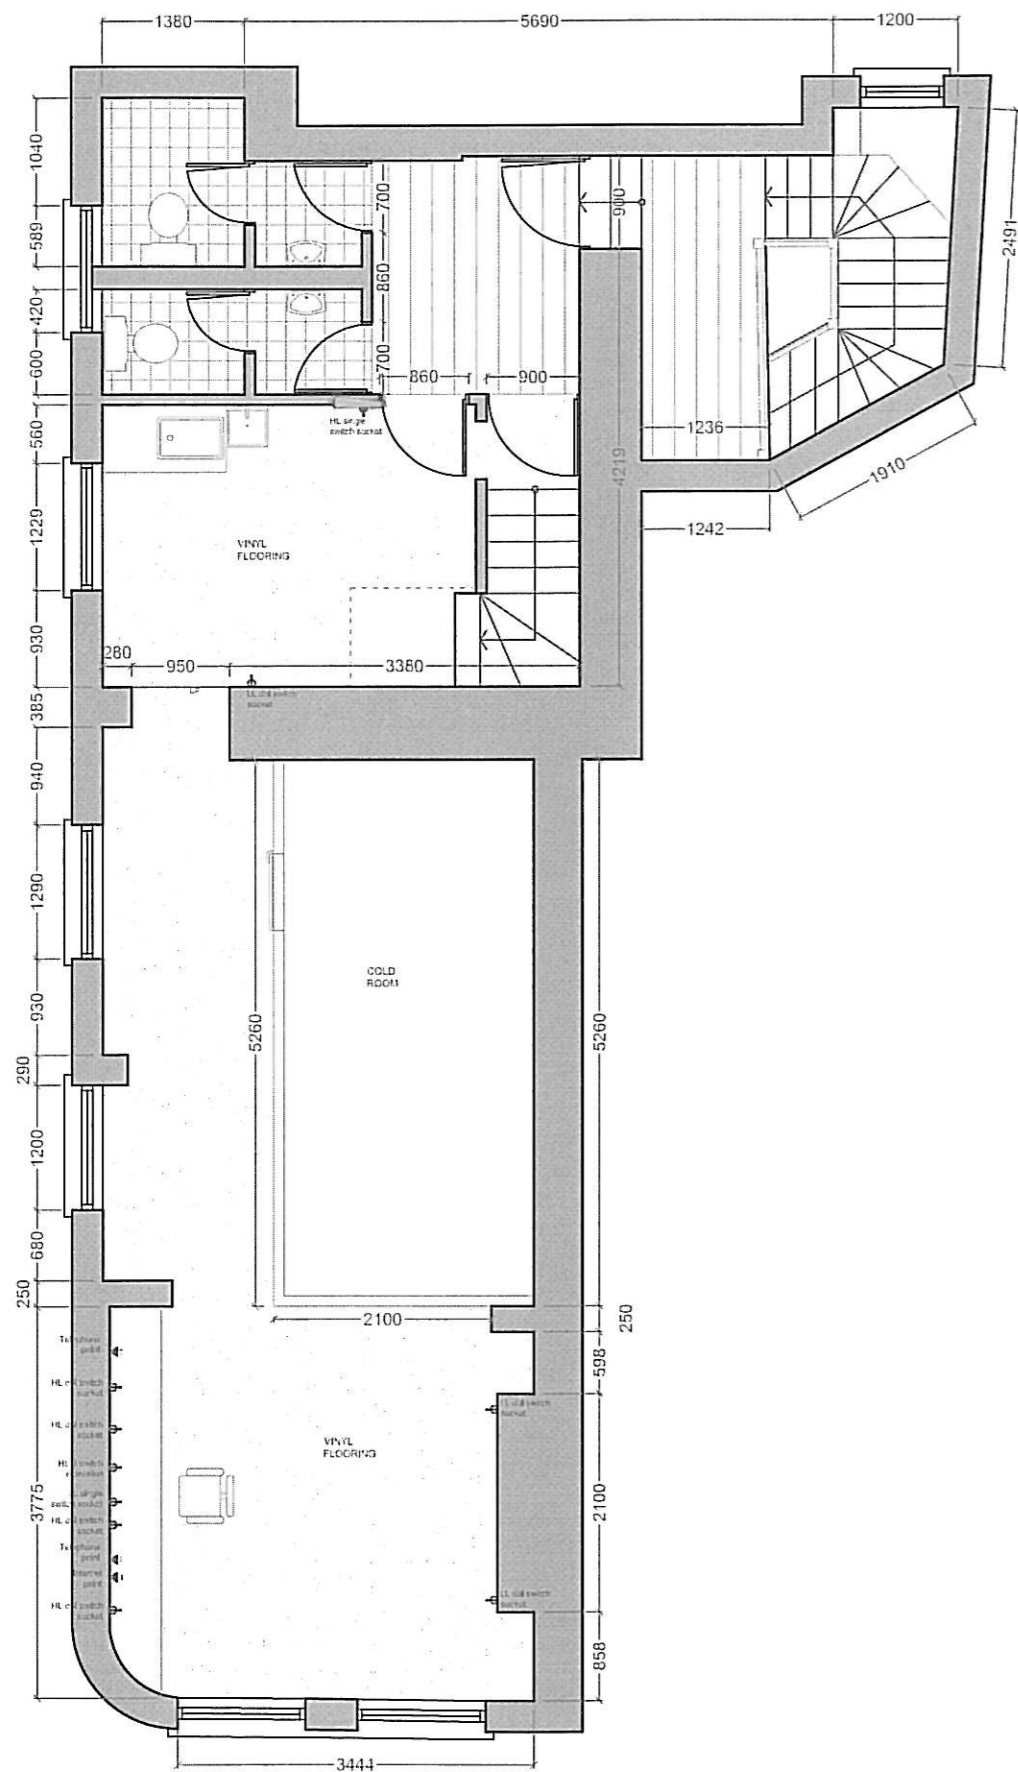


CLIENT	West Cornwall Pasty Co.
PROJECT	Cambridge
DESCRIPTION	Existing Conditions
THMP	76 Calverley Road Tunbridge Wells, Kent TN11 2JY T: 01892 615333 F: 01892 615444 E: enquiries@thmp.co.uk www.thmp.co.uk
DATE	April 2008
SCALE	1:50
This drawing is not to be scaled. The Contractor is to check all dimensions on site and report any errors or omissions to THMP.	
DRAWING BY	AGE
DRAWING No	WCPC/CAM/002
Copyright	This drawing and information developed is the confidential property of THMP and shall not be copied or used for any purpose without the written consent of an agent of the Company.

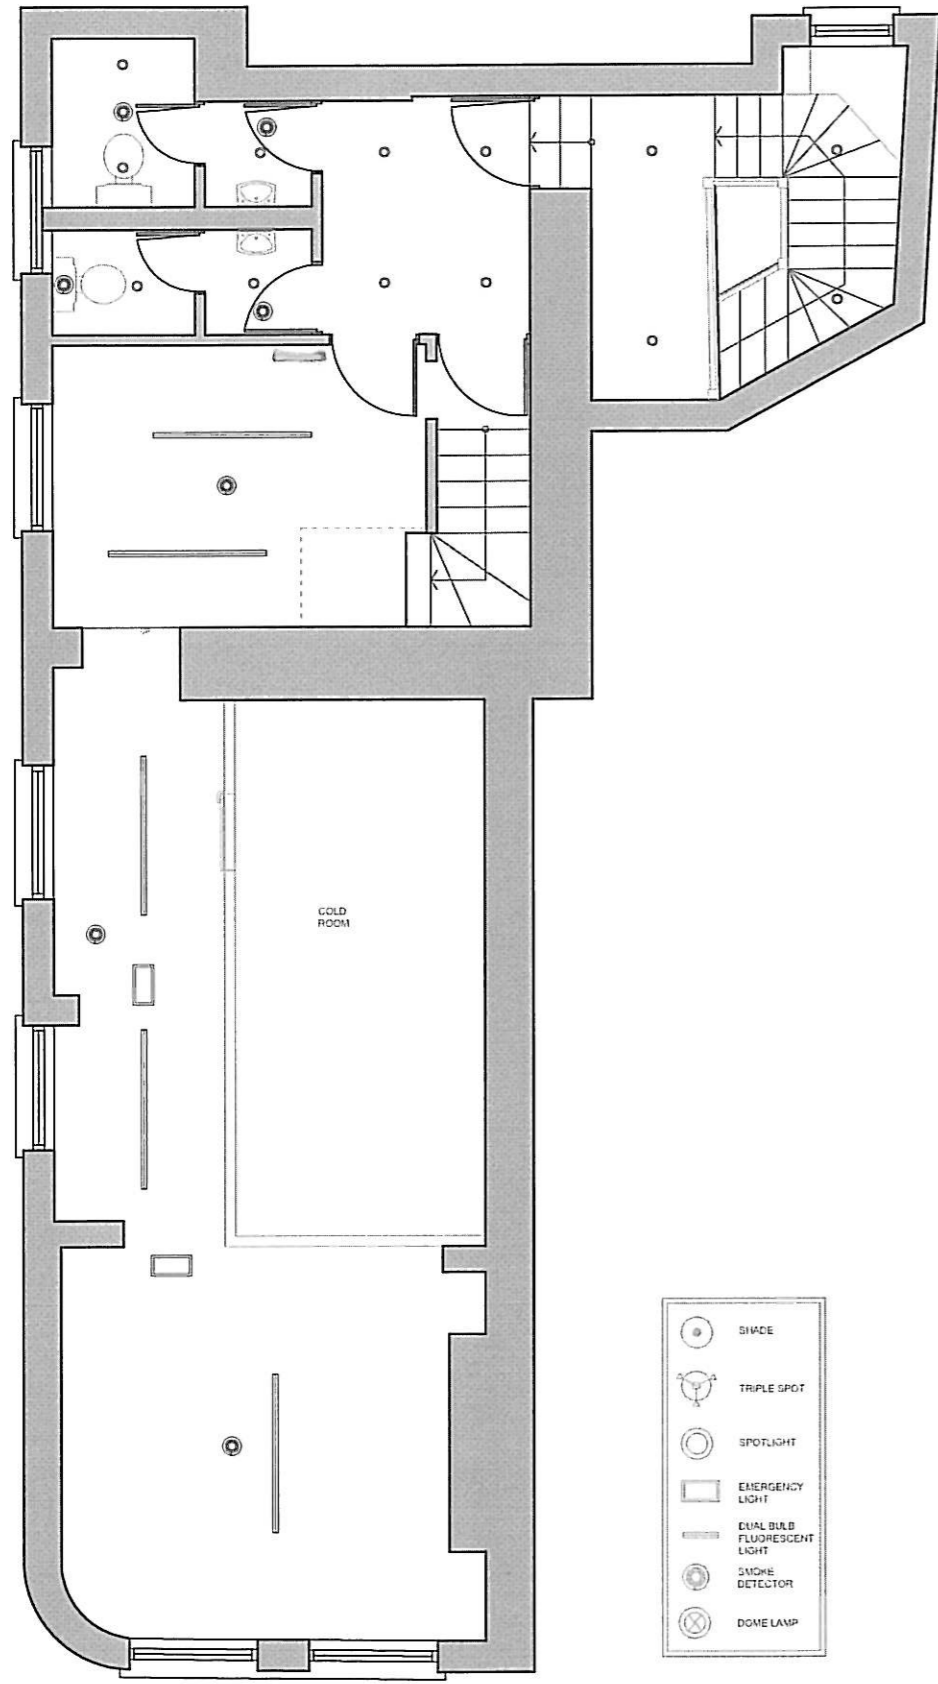

REFLECTED CEILING PLAN
2nd FLOOR 1:50

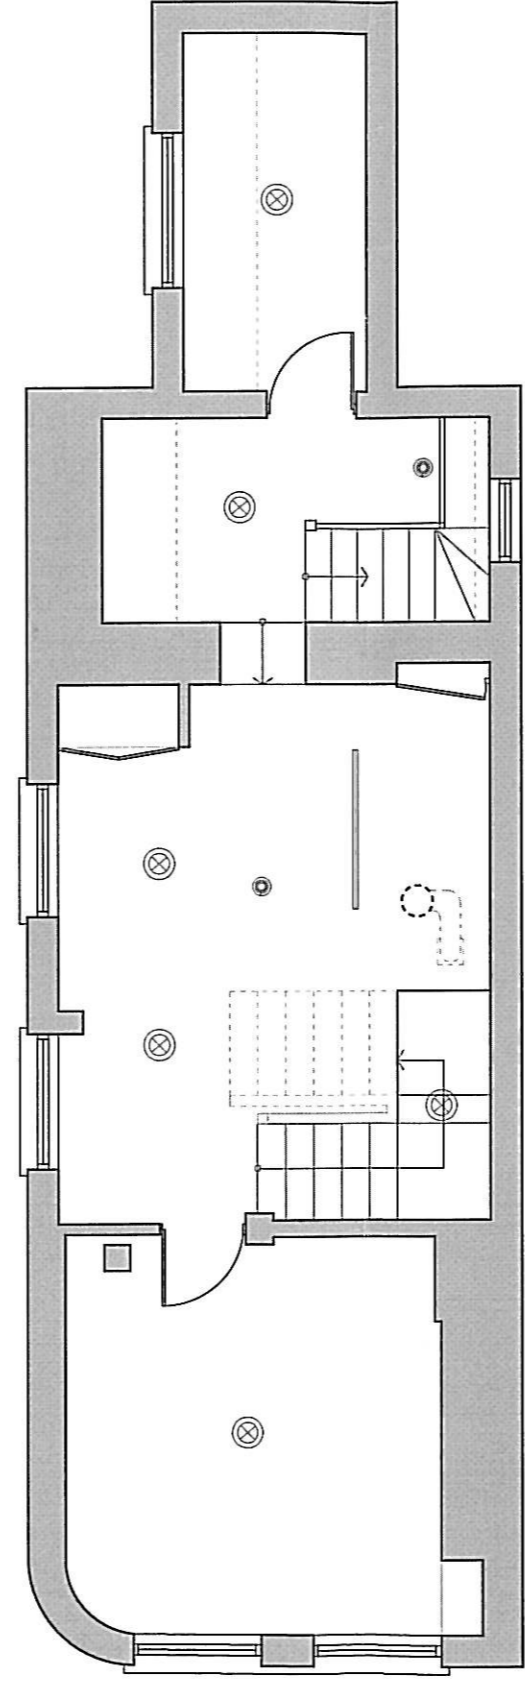

REFLECTED CEILING PLAN
3rd FLOOR 1:50

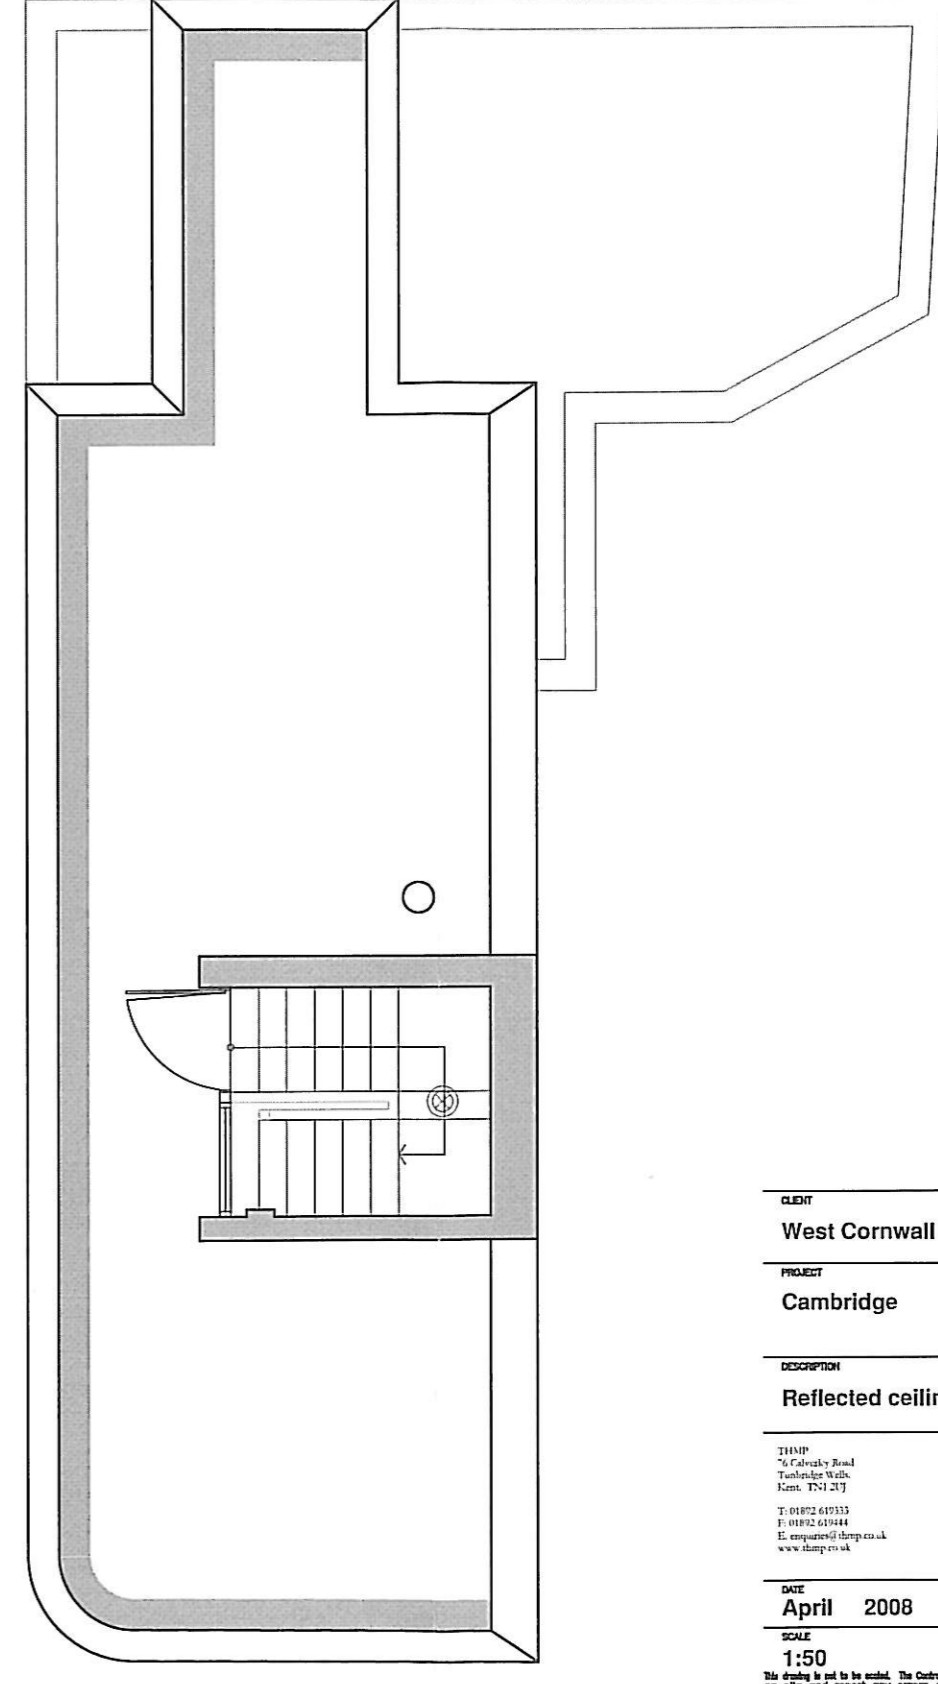

REFLECTED CEILING PLAN
4th FLOOR 1:50

CLIENT
West Cornwall Pasty Co.

PROJECT
Cambridge

DESCRIPTION
Reflected ceiling plans

THMP
76 Colvazky Road
Tunbridge Wells
Kent TN11 2JY
T: 01892 619333
F: 01892 619344
E: enquiries@thmp.co.uk
www.thmp.co.uk

DATE
April 2008

SCALE
1:50

This drawing is not to be scaled. The Contractor is to check all dimensions on site and report any errors or omissions to THMP.

DRAWING BY
AGE

DRAWING No
WCPC/CAM/004

Copyright

This drawing and information displayed is the confidential property of THMP and shall not be copied or used for any purpose without the written consent of an agent of the Company.