



All dimensions to be checked on site.
Do not scale from this drawing, use figured dimensions only.
Any discrepancies to be reported to the Contract Administrator before any work commences.
© Copyright Bidwells Property Consultants

REV	DATE	DESCRIPTION	DRAWN	CHECKED

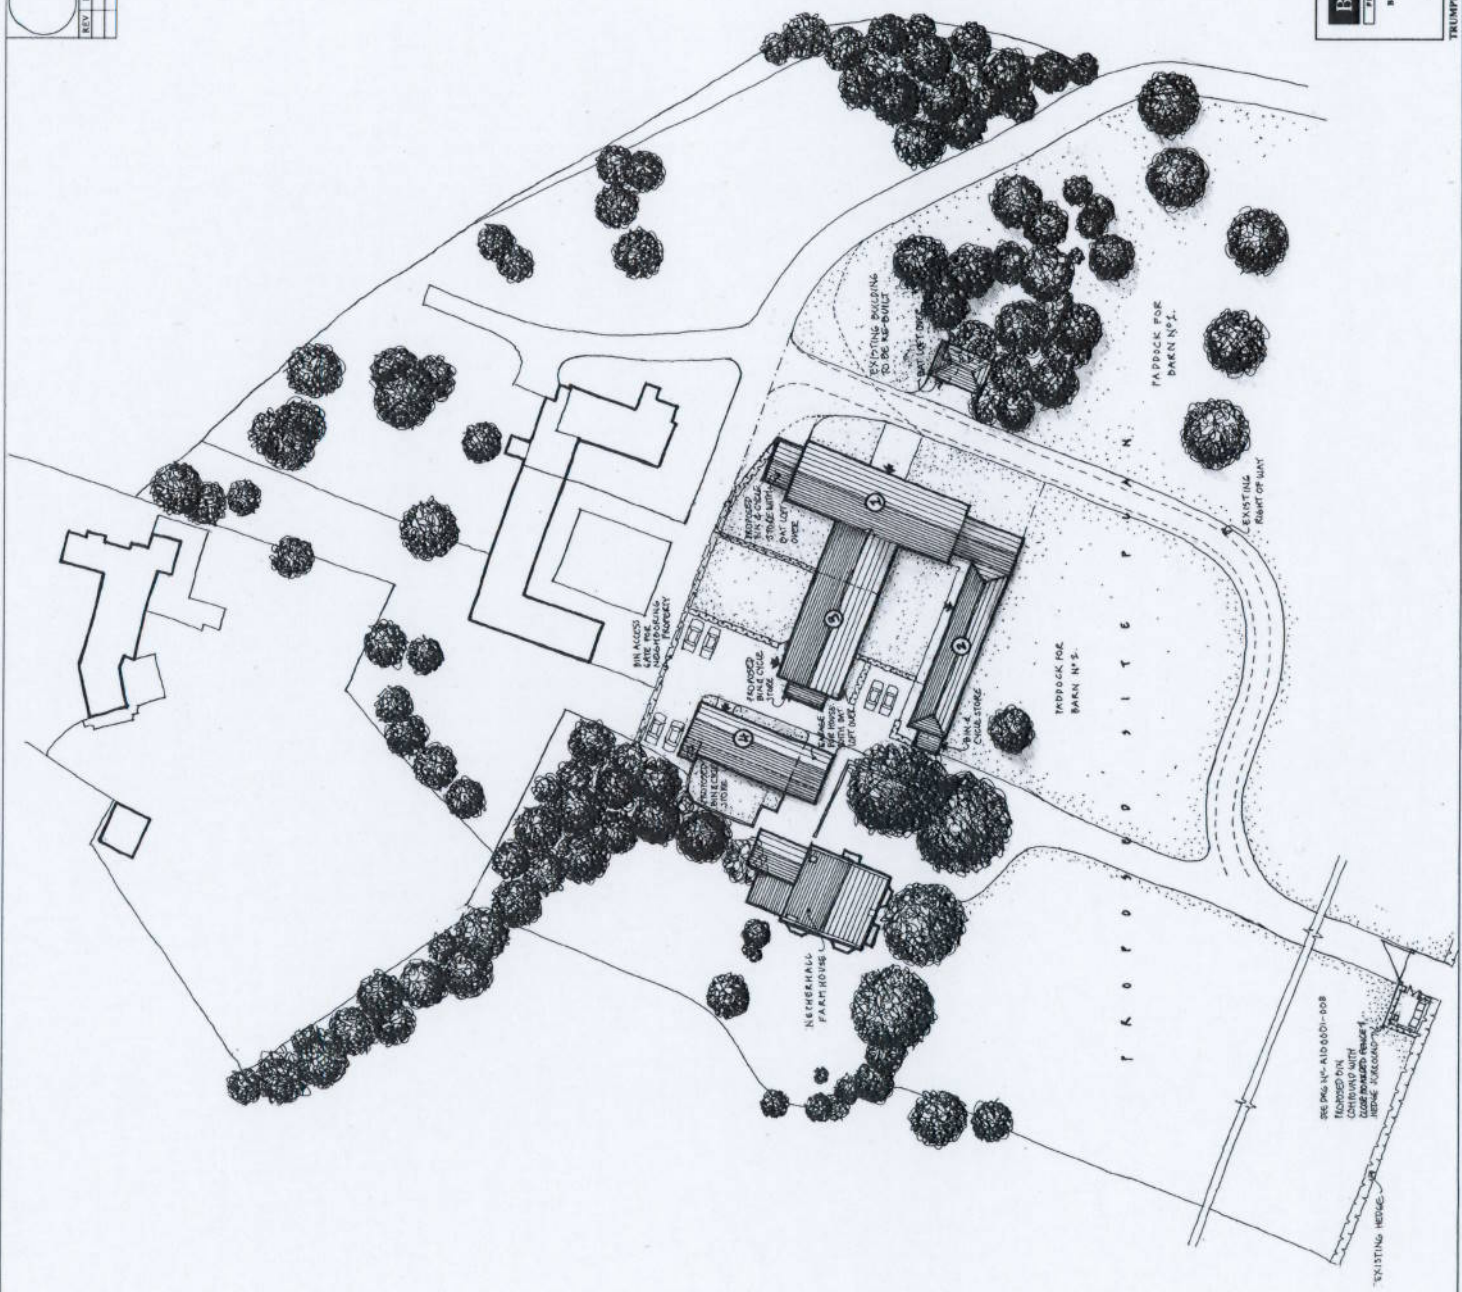

BIDWELLS	CLIENT	DRN FORD
PROPERTY CONSULTANTS	PROJECT	PROPOSED CONVERSION OF PARK BUILDINGS
BUILDING CONSULTANCY	PROJECT	PROPOSED CONVERSION OF PARK BUILDINGS
ARCHITECTURAL SERVICES	TITLE	PROPOSED CONVERSION OF PARK BUILDINGS
PROJECT MANAGEMENT	DATE	SCALE: A3 / A2 / A1 / A0
TRUMPINGTON ROAD CAMBRIDGE CB2 2LP Telephone: 01223 461461 Fax: 01223 509196	DATE	SCALE: A3 / A2 / A1 / A0
	TITLE	PROPOSED CONVERSION OF PARK BUILDINGS
	DATE	SCALE: A3 / A2 / A1 / A0
	TITLE	PROPOSED CONVERSION OF PARK BUILDINGS
	DATE	SCALE: A3 / A2 / A1 / A0

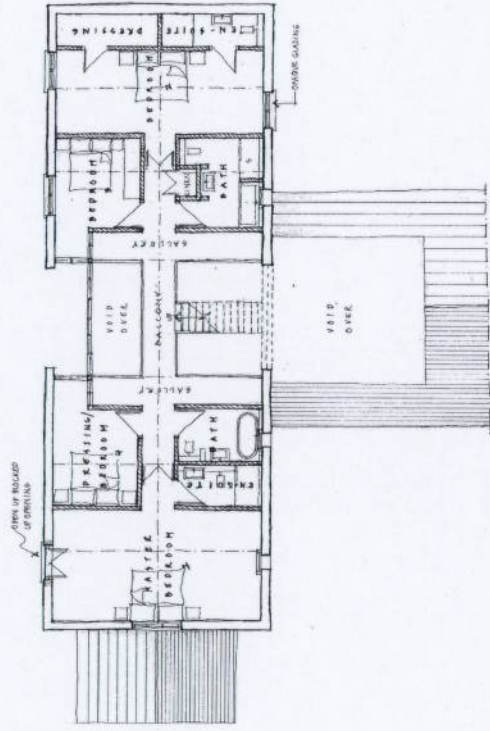

F I R S T F L O O R P L A N


CLIENT	GAT(Cambridge) Ltd.	DATE	1.10.01
PROJECT	CONSTRUCTION OF 4 UNIT APARTMENTS	SCALE	1:100
FILE	FILE 357 2/01	SCALE	1:100
DATE	1.10.01	SCALE	1:100

BIDWELLS
 BUILDING CONSULTANCY
 100, SOUTH STREET, SOUTHAMPTON, SO9 4AP
 TEL: 01703 636363 FAX: 01703 636364
 WWW.BIDWELLS.CO.UK


Do not scale from this drawing. Use figured dimensions only.
 All dimensions to be checked on site.
 All drawings to be read in conjunction with other contract documentation.
 Any discrepancies to be reported to the Contract Administrator before any work commences.
 © Copyright Bidwells Property Consultants




REV	DATE	DESCRIPTION	DRAWN	CHECKED

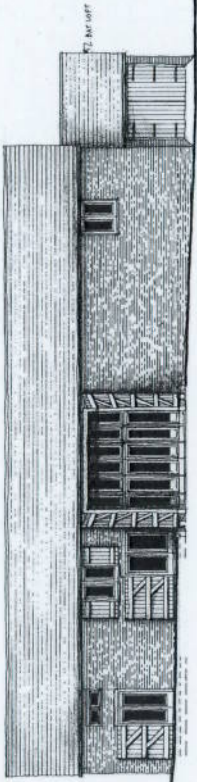


EAST ELEVATION

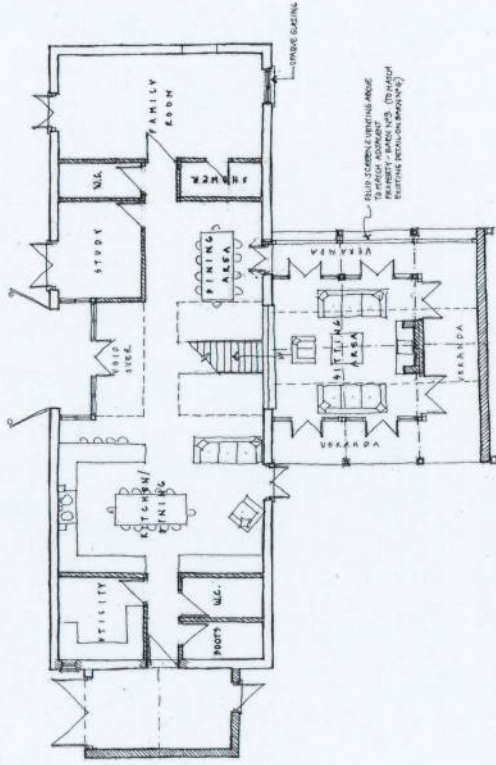

GROUND FLOOR PLAN

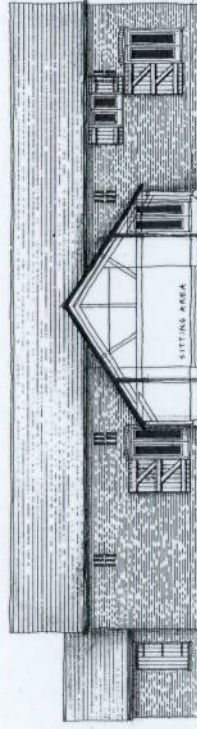

WEST ELEVATION

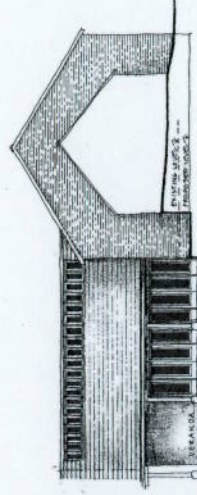

SOUTH ELEVATION


PLEASE NOTE: THERE IS A SCREEN IN FRONT OF THE HOUSE APPROXIMATELY 10 METERS FROM THE FRONT OF THE PROPERTY.

PROJECT NO.	DATE	SCALE	BY	CHECKED
1000001-001	11/03	1:100	A. J. JONES	P.


BIDWELLS
 CONSULTANCY
 BUILDINGS
 1000001-001

Do not scale from the drawing, use figured dimensions only.
 All dimensions to be checked on site.
 All drawings to be read in conjunction with other contract documentation.
 Any discrepancies to be reported to the Contract Administrator before any work commences.
 © Copyright Bidwells Property Consultants


NO.	DATE	DESCRIPTION	BY	CHECKED

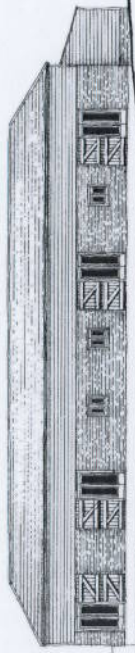


NORTH EAST ELEVATION

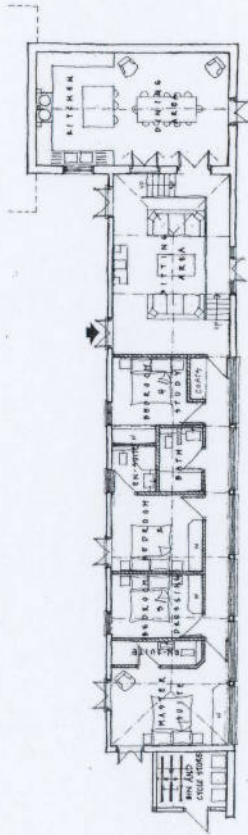


GROUND FLOOR PLAN

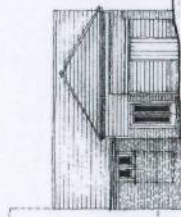

NORTH WEST ELEVATION

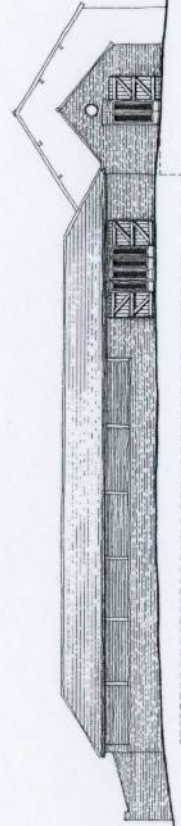

SOUTH WEST ELEVATION

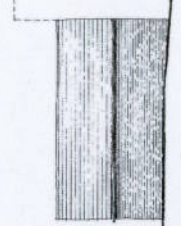

SOUTH EAST ELEVATION


REV.	DATE	DESCRIPTION	BY	CHECK




Do not scale from this drawing, use figured dimensions only.
 All dimensions to be checked on site.
 All drawings to be read in conjunction with other contract documentation.
 Any discrepancies to be reported to the Contract Administrator before any work commences.
 © Copyright Bidwells Property Consultants

BIDWELLS
 BUILDING CONSULTANCY
 A DIVISION OF
 PROJECT MANAGEMENT

PROJECT: GAT (Cambridge) Ltd.
 DRAWING NO: 1/100
 SCALE: 1/50
 DATE: 1/10/05
 DRAWN BY: A. COOPER
 CHECKED BY: A.

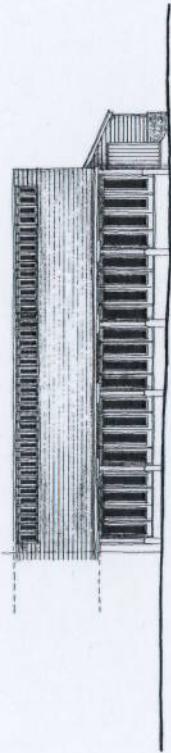


NORTH EAST ELEVATION

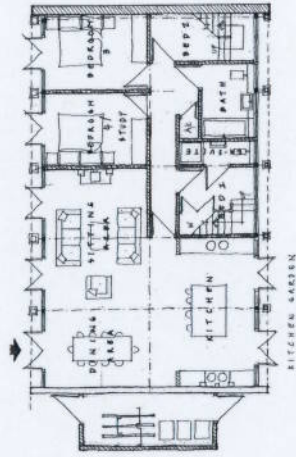


SECOND FLOOR PLAN



NORTH WEST ELEVATION

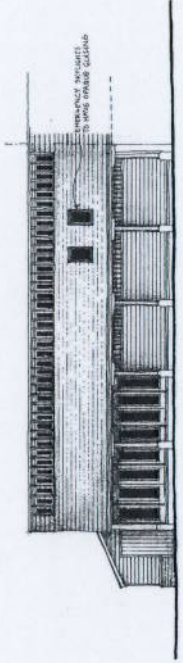

SOUTH WEST ELEVATION

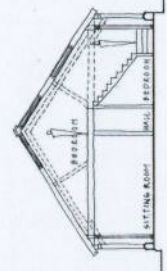

SECTION


REV.	DATE	DESCRIPTION	OWN	ORIG




Do not scale from this drawing, use figured dimensions only.
 All dimensions to be checked on site.
 All drawings to be used in conjunction with other contract documentation.
 Any discrepancies to be reported to the Contract Administrator before any work commences.
 © Copyright Bidwells Property Consultants

BIDWELLS
 BUILDINGS CONSULTANCY
 ARCHITECTS
 PROJECT MANAGEMENT


CLIENT	DATE	ORIG
CHAMBERLAIN ROAD ORND PROJECT/ADDRESS, CONSTRUCTION OF NEW BUILDING TITLE BARN N° 3 - PROPOSED ELEVATIONS AND SECOND FLOOR PLANS DATE 11/10 A192001-009 35		

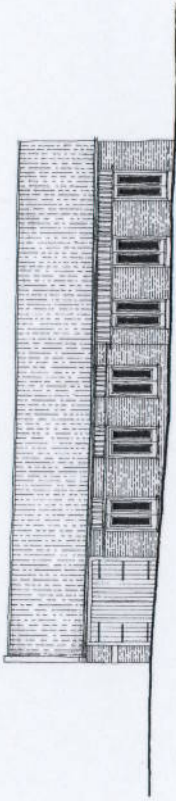


SOUTH WEST ELEVATION

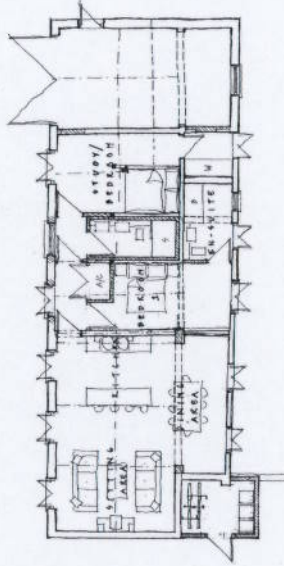


FLOOR PLAN

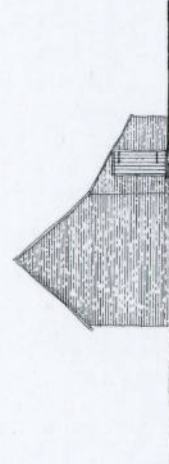

SOUTH EAST ELEVATION

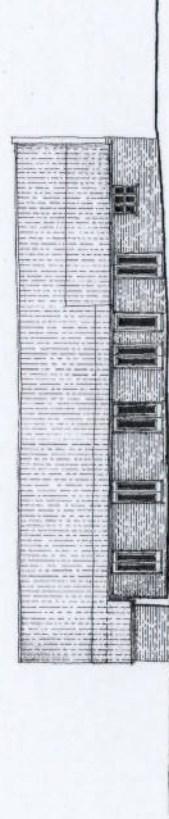

NORTH WEST ELEVATION

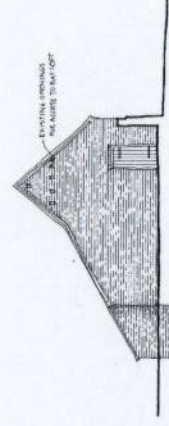

NORTH EAST ELEVATION

NO.	DATE	DESCRIPTION	BY	CHECKED




Do not scale from this drawing, use figured dimensions only.
 All dimensions to be checked on site.
 All drawings to be read in conjunction with other contract documentation.
 Any discrepancies to be reported to the Contract Administrator before any work commences.
 © Copyright Bidwells Property Consultants

BIDWELLS
 BUILDING CONSULTANCY
 ARCHITECTURAL
 PROJECT MANAGEMENT

TRANSFORMATIVE ROAD
 CHESHAM
 WEST MICHESHAM
 NANTON, WYOMING
 WYOMING, WYOMING

CLIENT: GAT (Cambridge) Ltd.
 PROJECT NO: 2015/001/001/001
 TITLE: PAKAN, N° 2 - FACIATED ELEVATIONS AND FLOOR PLANS
 DATE: 11/02/2015
 SCALE: 1:100
 DRAWING NO: 11/02/001/001/001
 REV: 1

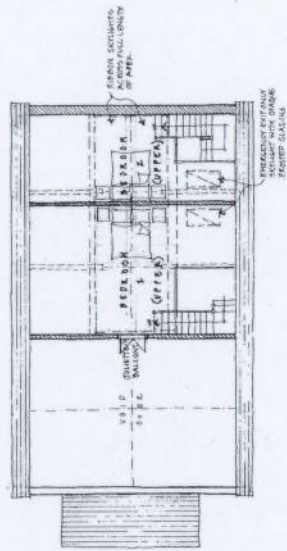

F I R S T F L O O R P L A N

CLIENT: GBT (Cambridge) Ltd.
 PROJECT: 110001004
 TITLE: FIRST FLOOR PLANS
 DATE: 11/06

TRANSACTION ROOM
 CAMBRIDGE
 BIDWELLS
 BUILDING CONSULTANCY
 BUILDING SURVEYING
 PROJECT MANAGEMENT

Do not scale from this drawing, use figured dimensions only.
 All dimensions to be checked on site.
 All drawings to be read in conjunction with other contract documentation.
 Any discrepancies to be reported to the Contract Administrator before any work commences.
 © Copyright Bidwells Property Consultants



REV.	DATE	DESCRIPTION	DWG NO.	REV.	DWG NO.

REV.	DATE	DESCRIPTION	DWG NO.	REV.	DWG NO.