


Notes:  
1. All dimensions in millimetres unless otherwise stated.

**JPT DESIGN**  
ARCHITECTURE & ENGINEERING  
UNIT 14, 875-877, NORTH BRIDGE, CAMBRIDGE CB2 3RQ, UK  
WWW.JPTDESIGN.CO.UK

Drawing Title:  
SITE LOCATION PLAN & BLOCK PLAN  
Client: Dr. Mada  
Address: 108 Barton Road, Cambridge  
Scale: Various Date: July 10  
Dwg No.: JPT/MA/07/10/003 Rev: B

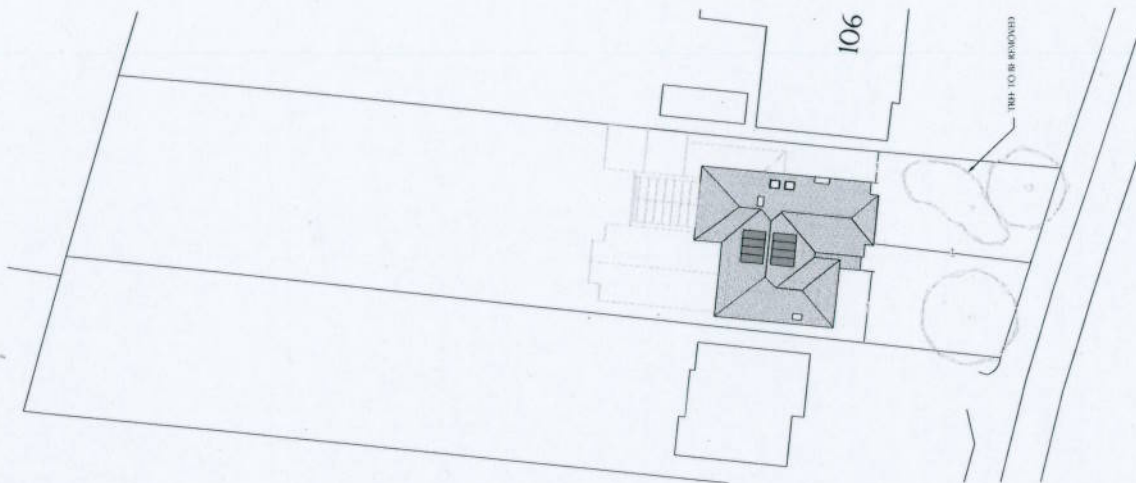

PROPOSED BLOCK PLAN  
SCALE 1:500



SITE PLAN  
SCALE 1:500



SITE LOCATION PLAN  
SCALE 1:500

**Notes:**

- All dimensions in millimetres unless otherwise stated.
- All dimensions to be checked on site.

changes from what was approved under 10/0805/FUL.

\* = new window style

⊙ = new window

○ = repositioned windows

**JPT DESIGN**  
ARCHITECTURE & ENGINEERING  
UNIT 10, THE WOODS INDUSTRIAL PARK, WOODS WAY, WOODS  
WWW.JPTDESIGN.CO.UK

Drawing Title:

PROPOSED ELEVATIONS, ROOF PLAN, FLOOR PLANS


Client: Dr Mulla

Address: 100 Bence Road, Cambridge

Scale: 1:100

Date: July 10

Drawn: JPT (MHA) 07/10/09/09 Rev: D

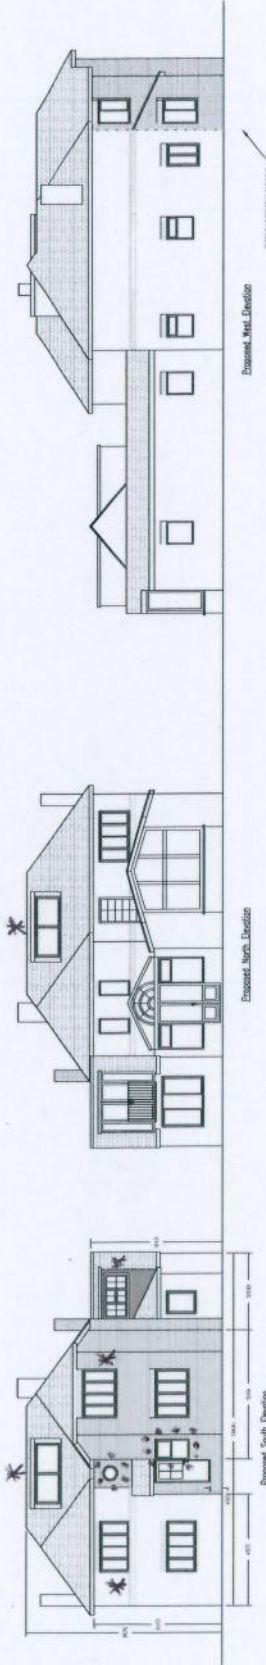


Proposed West Elevation

Proposed North Elevation

Proposed South Elevation

Proposed East Elevation

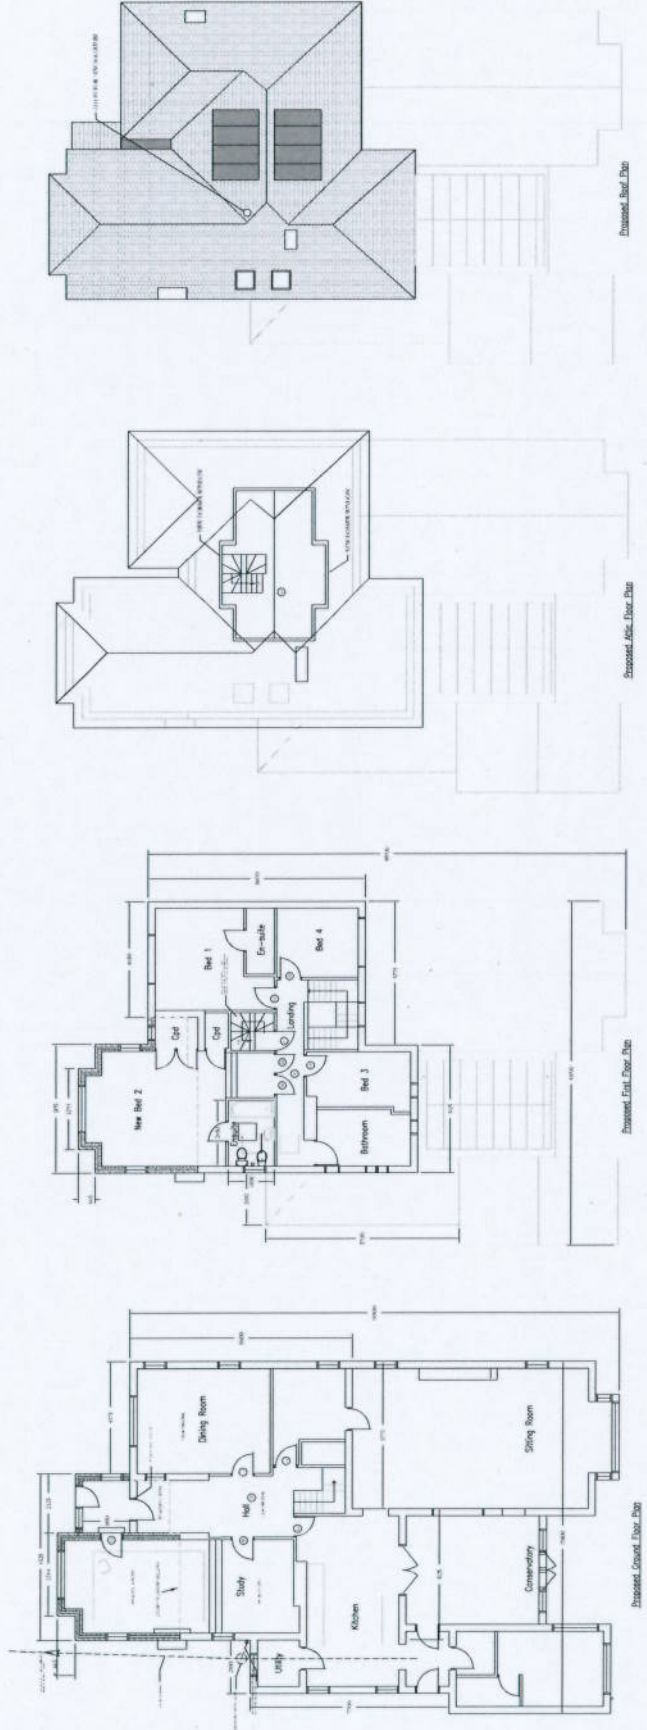

Proposed Roof Plan

Proposed Attic Floor Plan

Proposed First Floor Plan

Proposed Ground Floor Plan

- KEY**
- ⊙ HARDWIRED INTERLINKED SMOKE DETECTORS
  - Ⓜ FIRE DOORS REQUIRED AT THESE POINTS

