



39 Long Road, Cambridge
Location and Site Plans

Scale: 1:200
Date: 2012
Author: E1
Client: [Redacted]

Cambridge Architectural Research Ltd
25 Gwydir Street #6 Cambridge CB1 2JG UK
info@carltd.com www.carltd.com
tel +44 (0)1223 460475 fax +44 (0)1223 464142
Company Registration Number 2118183 England. VAT registration number GB 912 521 84

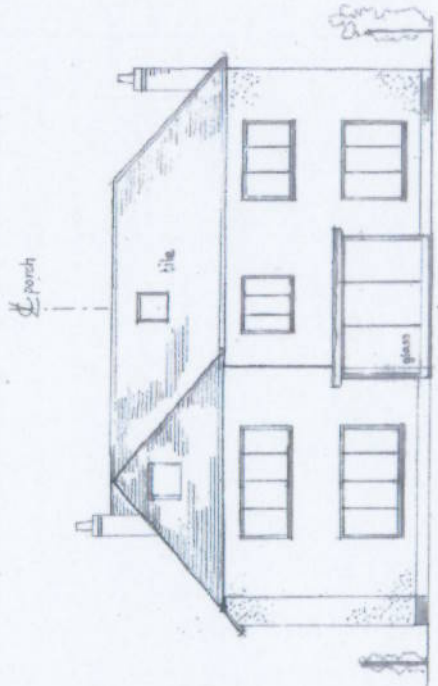

Front (South) Elevation

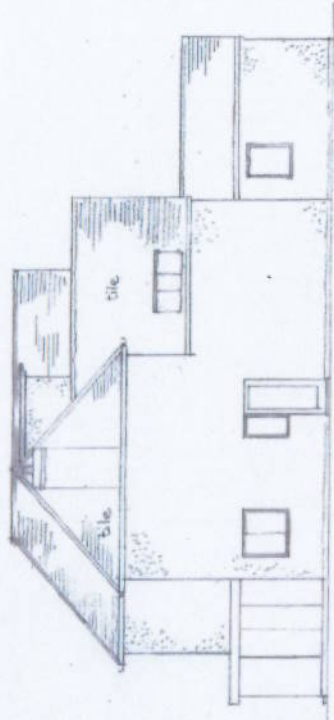


Side (East) Elevation



Rear (North) Elevation


0 5 10m
Scale 1:100 @ A3

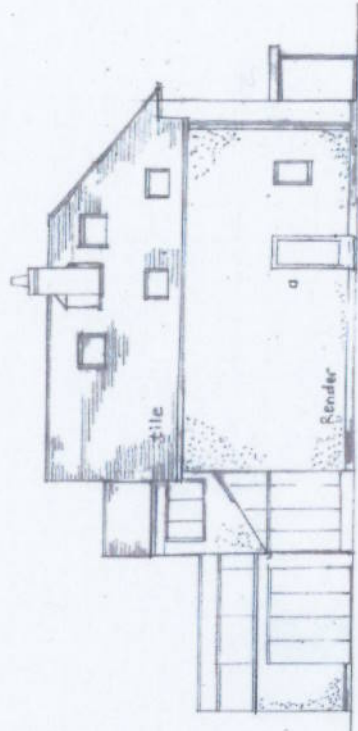


Side (West) Elevation

39 LONG RD. CAMBRIDGE
AS PROPOSED
Aug. 3 June 2012

Cambridge Architectural Research Ltd
25 Gwydir Street #6 Cambridge CB1 2JG UK
info@carltd.com www.carltd.com
tel +44 (0)1223 460475 fax +44 (0)1223 464142
Company registration number 2151113 England VAT registration number 09 432 3371 88

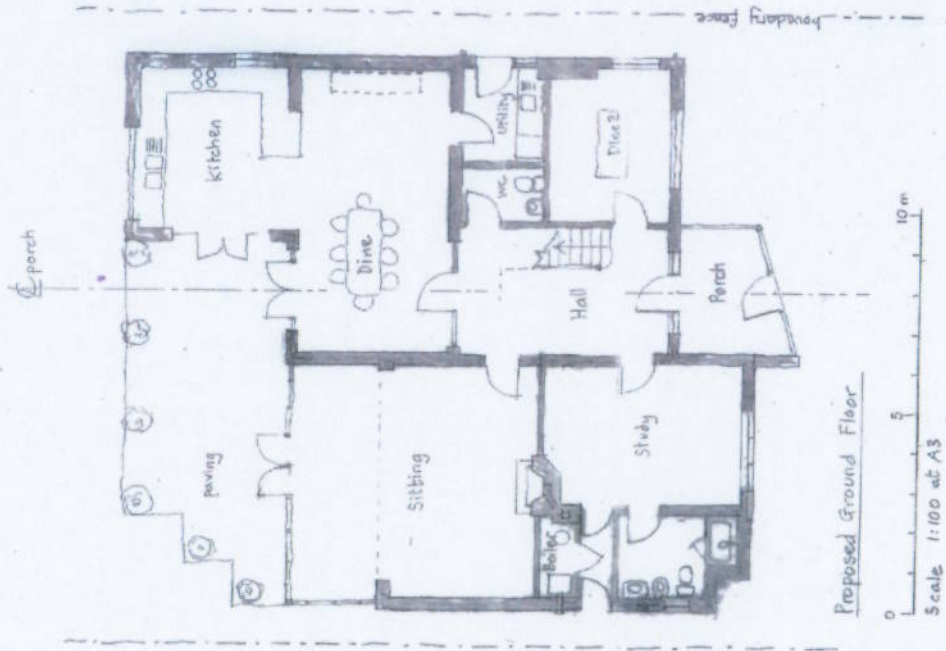


Proposed Ground Floor
 0 5 10 m
 Scale 1:100 at A3

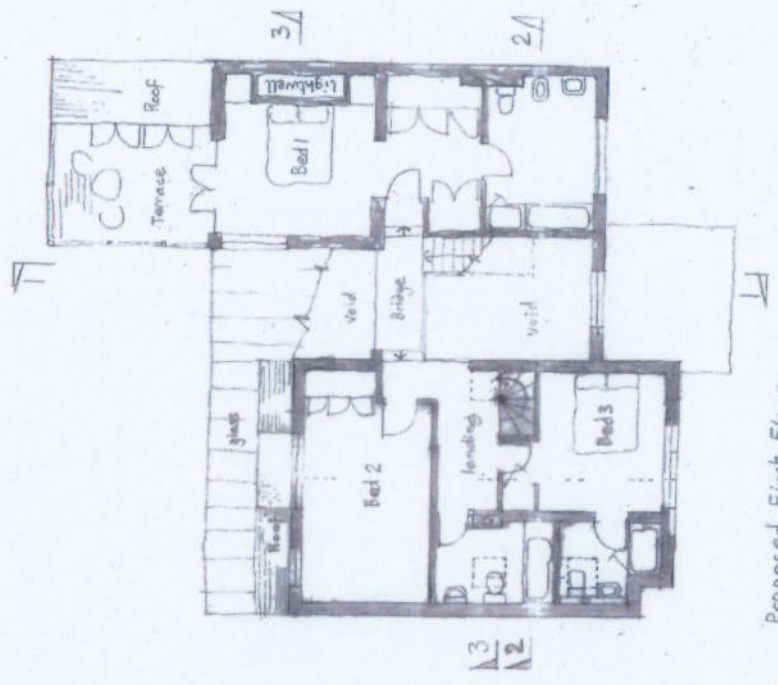

Proposed First Floor



39 LONG RD CAMBRIDGE
 AS PROPOSED.
 Drawn: June 2012

Cambridge Architectural Research Ltd
 25 Gwydir Street #6 Cambridge CB1 2LG UK
 info@carltd.com www.carltd.com
 tel +44 (0)1223 460475 fax +44 (0)1223 464142
 Company registration number 1048892 England VAT registration number GB 912 2331 88

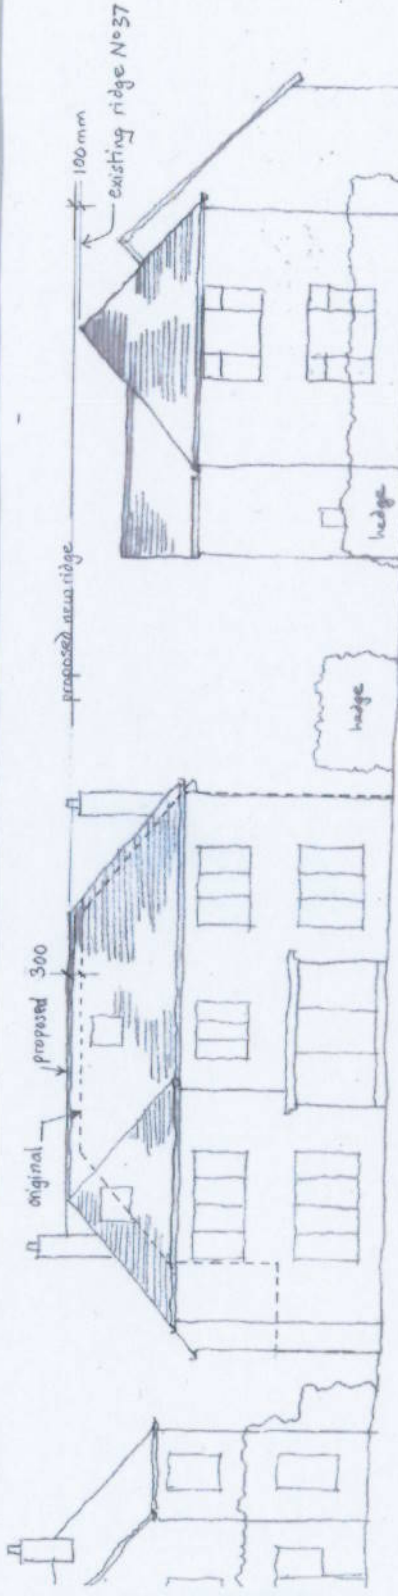

No 39 Long Rd. Proposed
 FRONT ELEVATION 1:100

No 37 Long Rd Existing

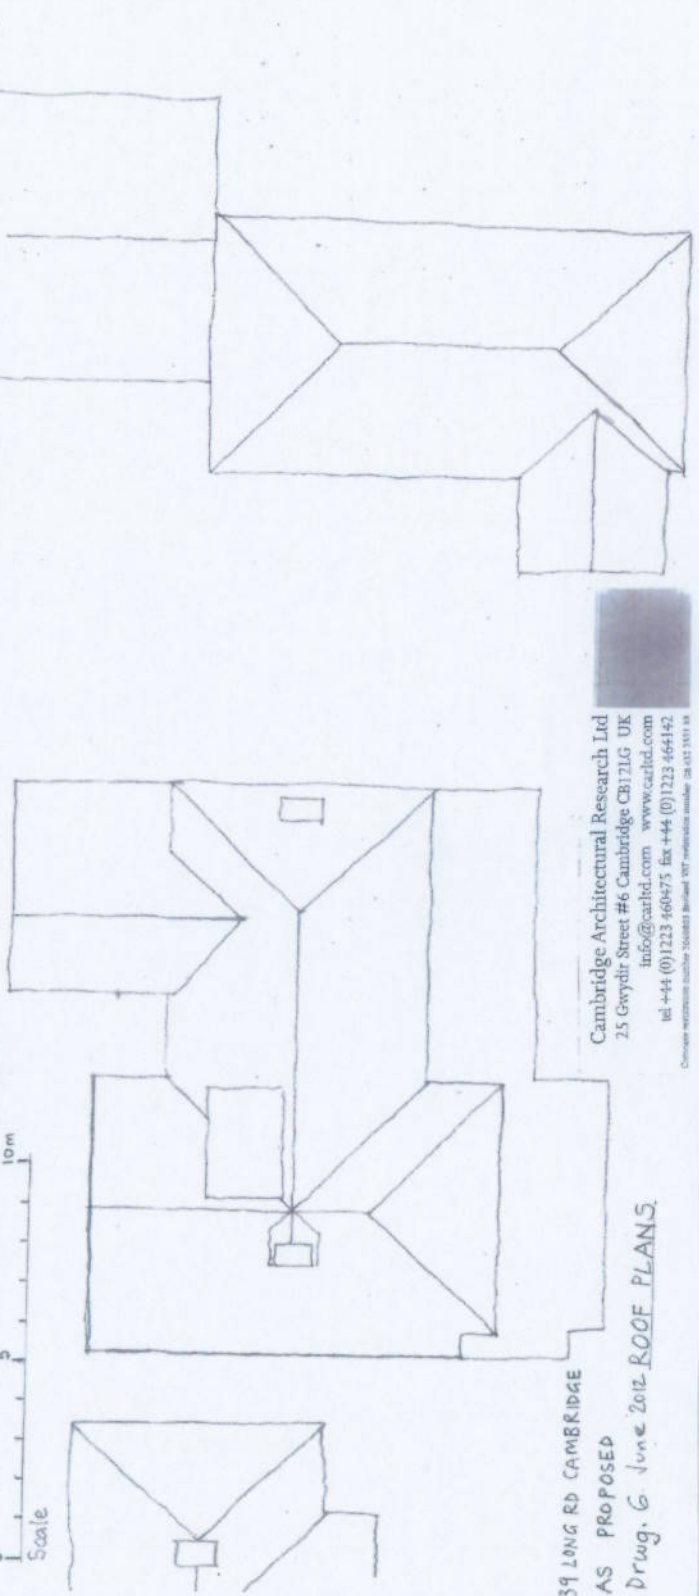 

39 LONG RD CAMBRIDGE
 AS PROPOSED
 Drawn 6 June 2012 ROOF PLANS

Cambridge Architectural Research Ltd
 25 Gwydir Street #6 Cambridge CB1 7LG UK
 info@caarltd.com www.caarltd.com
 tel +44 (0)1223 460475 fax +44 (0)1223 466142

Client: Mr & Mrs [Name] 100 [Address] Cambridge CB1 1AB