


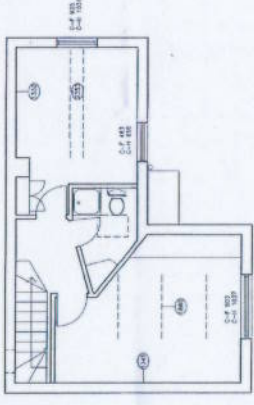
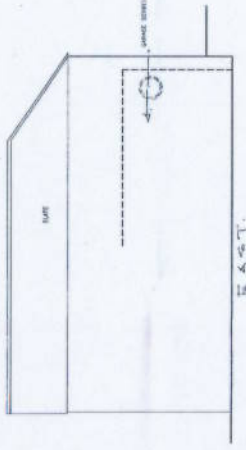


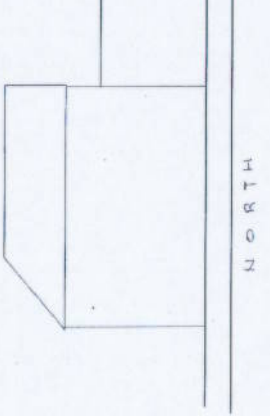


Ordnance Survey (c) Crown Copyright 2011. All rights reserved. Licence number 100020449

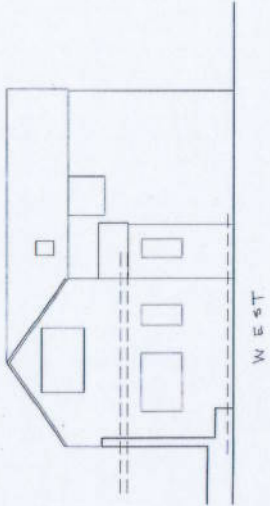

NO 51^A HARTINGTON GROVE
LOCATION/SITE PLAN.

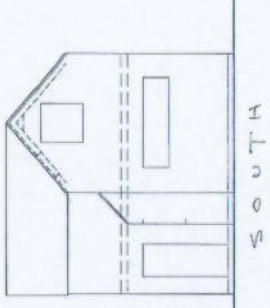


FIRST FLOOR SCALE 1:50

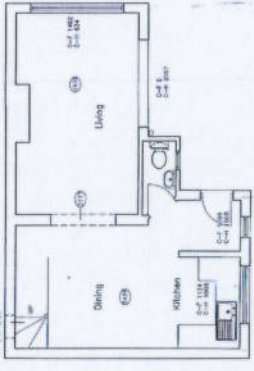


GROUND FLOOR SCALE 1:50




MAA
 MAINE ARCHITECTS ASSOCIATION
 100 STATE STREET, 4TH FLOOR, PORTLAND, ME 04101
 Phone: 603-761-1111
 Fax: 603-761-1112
 Website: www.maine-architects.com

Client: **Mr. & Mrs. M. H. H. H.**
 Project: **514 Washington Drive**
 Drawing: **CONCEPT HOUSE AS EXISTING**
 Date: **Feb 11**
 Scale: **1/8" = 1'-0"**
 Drawing No: **11/1000/005**
 Sheet No: **51**

This drawing is copyright © 2011 and shall remain the property of the Maine Architectural Association. The architect is responsible for securing any third-party data for the project.

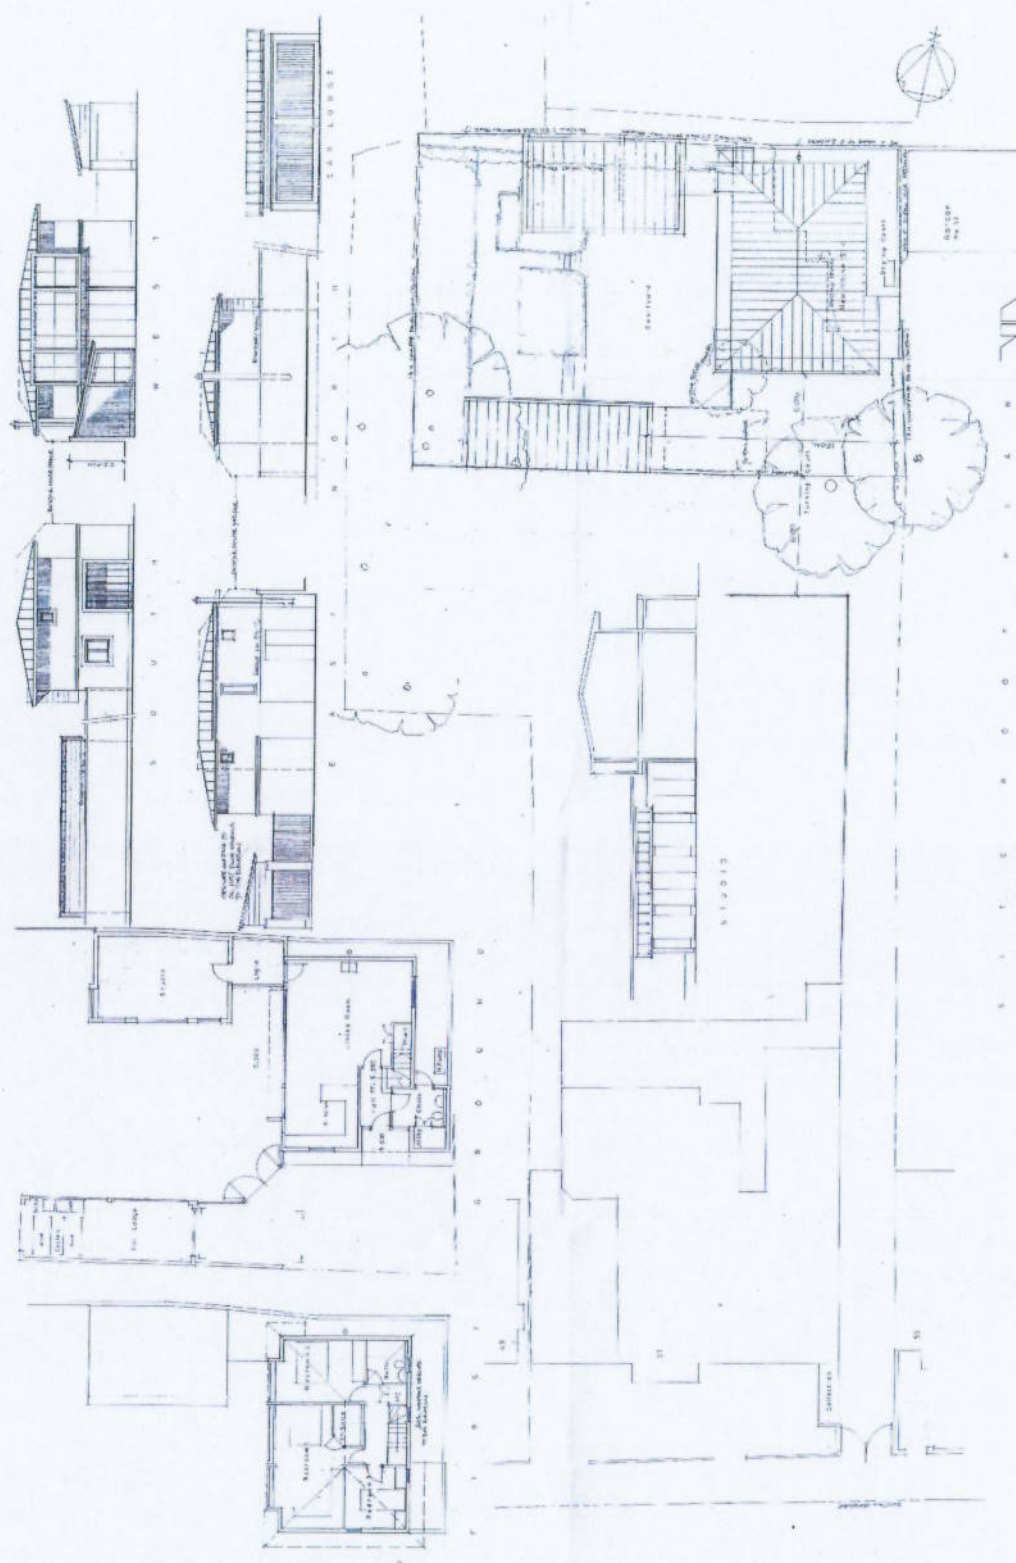

N.A. ASSOCIATES
 1000 WEST 10TH AVENUE
 SUITE 100
 DENVER, COLORADO 80202

Client: M. & M. W. HUTCHINSON
 Project: S.E. HARTSHORN SQUARE
 Drawing: REPLACEMENT - ELEVATION - PAVILION
 Date: FEBRUARY 2014
 Scale: 1/8" = 1'-0"
 Drawing No.: 10/2013-10-A

This drawing is copyright © 2014 N.A. Associates. All rights reserved. This drawing is intended for use only for the project and location specified.