


Planning Drawing



Extended Street Scene showing No 98, No 100, Proposed Development, Domestic Garage and New Low Rise Dwelling

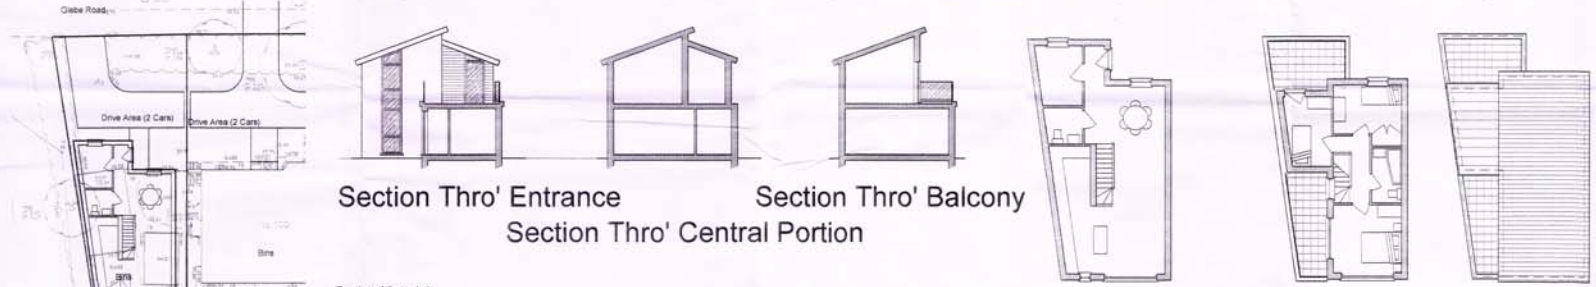

Facing Materials
 Through Coloured Render - colour to be agreed
 Wood boarding
 Zinc roofing and fascia colour to be agreed
 Zinc gutter and rain water pipes
 Dark Grey Aluminim Window and door Frames
 Drive Area Natural Gravel over tar spray and sub base

Ground Floor Plan First Floor Plan Roof Plan

Site Location Plan 1:1250m

North

Artek Design House Ltd.
 Architectural Design, Project Management, Construction Supervision
 17 Toxteth Way, Carrbridge
 CB1 1BL
 Tel: 01223 516005 Fax: 01223 516007
 Mobile: Tel: 07779 827122 Email: info@artekdesignhouse.com

Client: Mr and Mrs D Williams
 Project: Proposed Building House
 102 Glebe Road, Carrbridge
 Site: Planning Drawing
 Drawing Number: A2012/00001/004
 Created: 16/08/2012 Checked By: MWH
 Scale: 1:100 Date: May 2012

Block Plan 1:200m Planning Drawing