




GROUND FLOOR

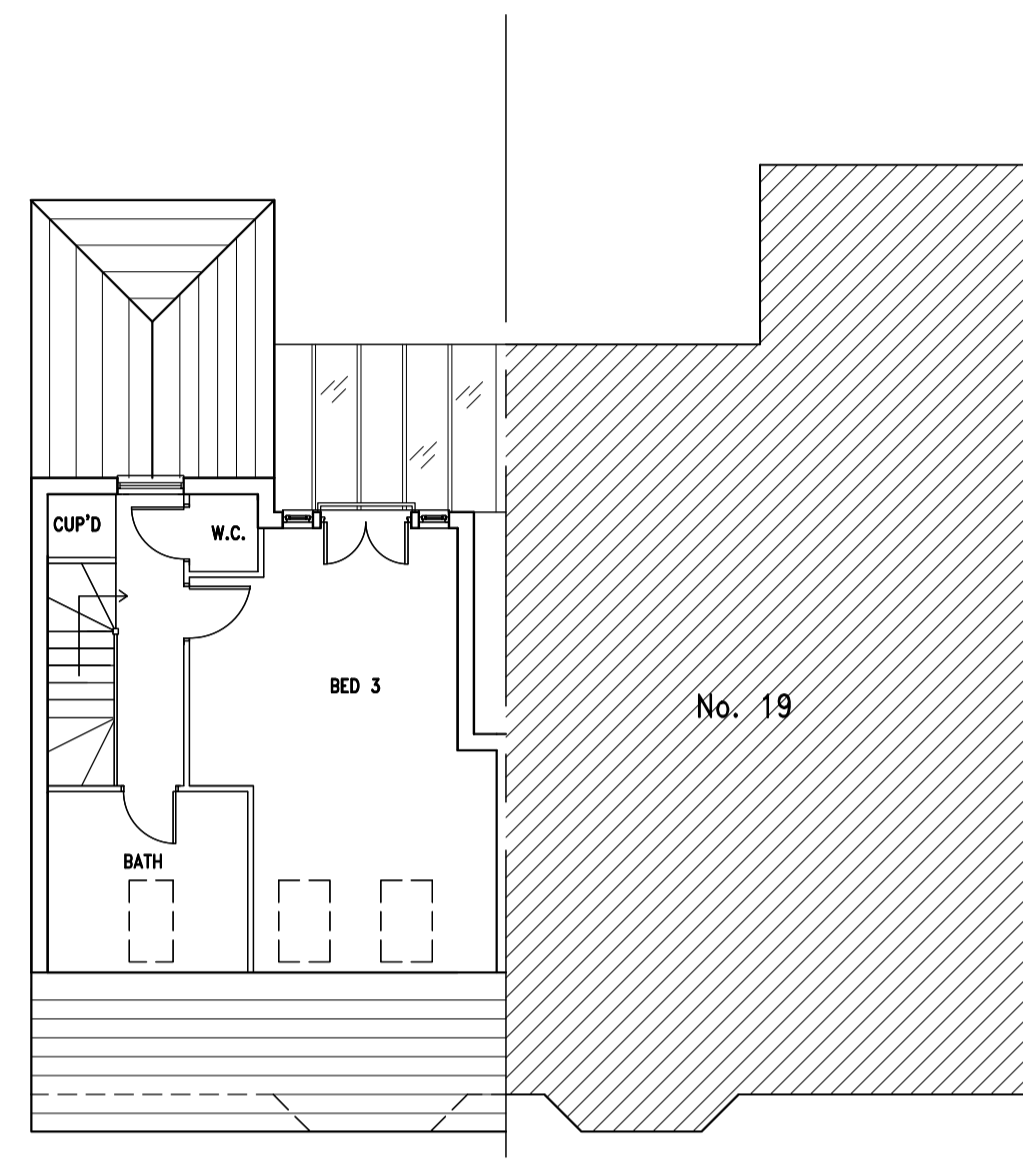

FIRST FLOOR

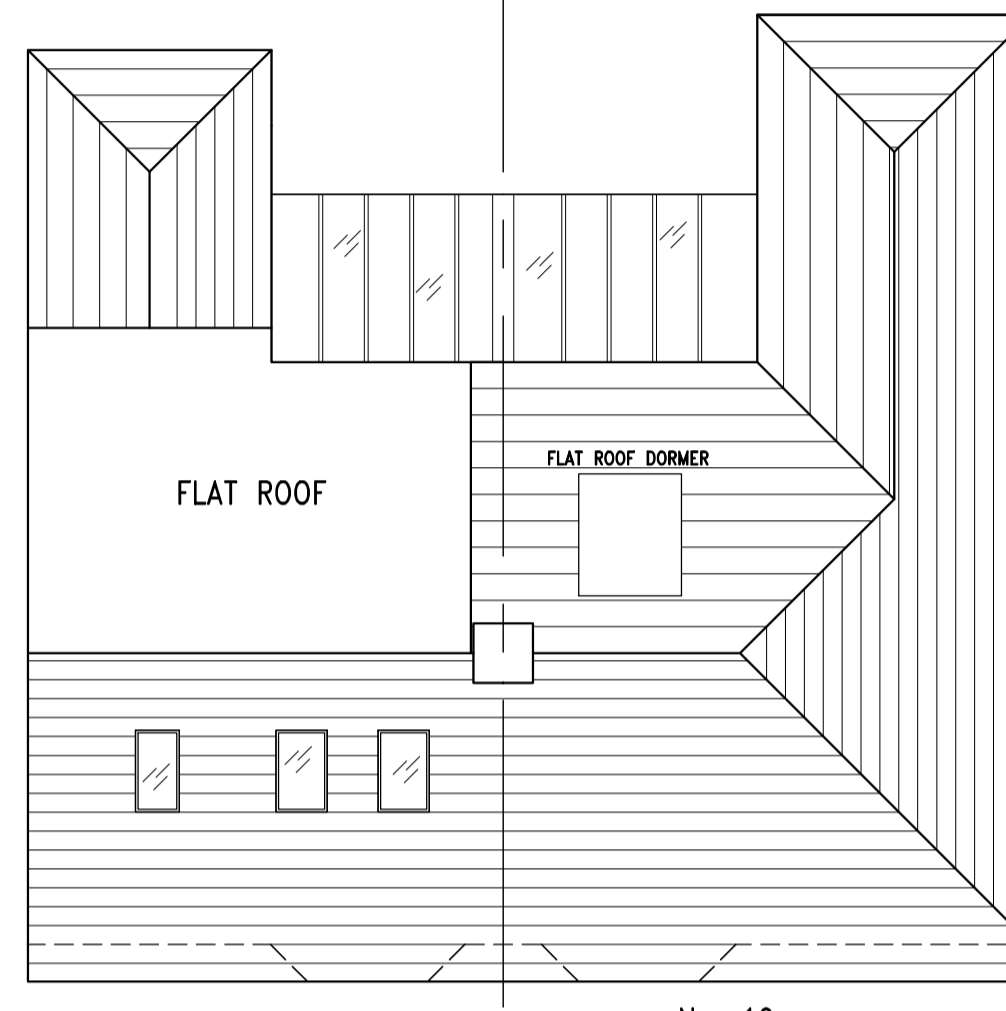

ROOF PLAN No. 19

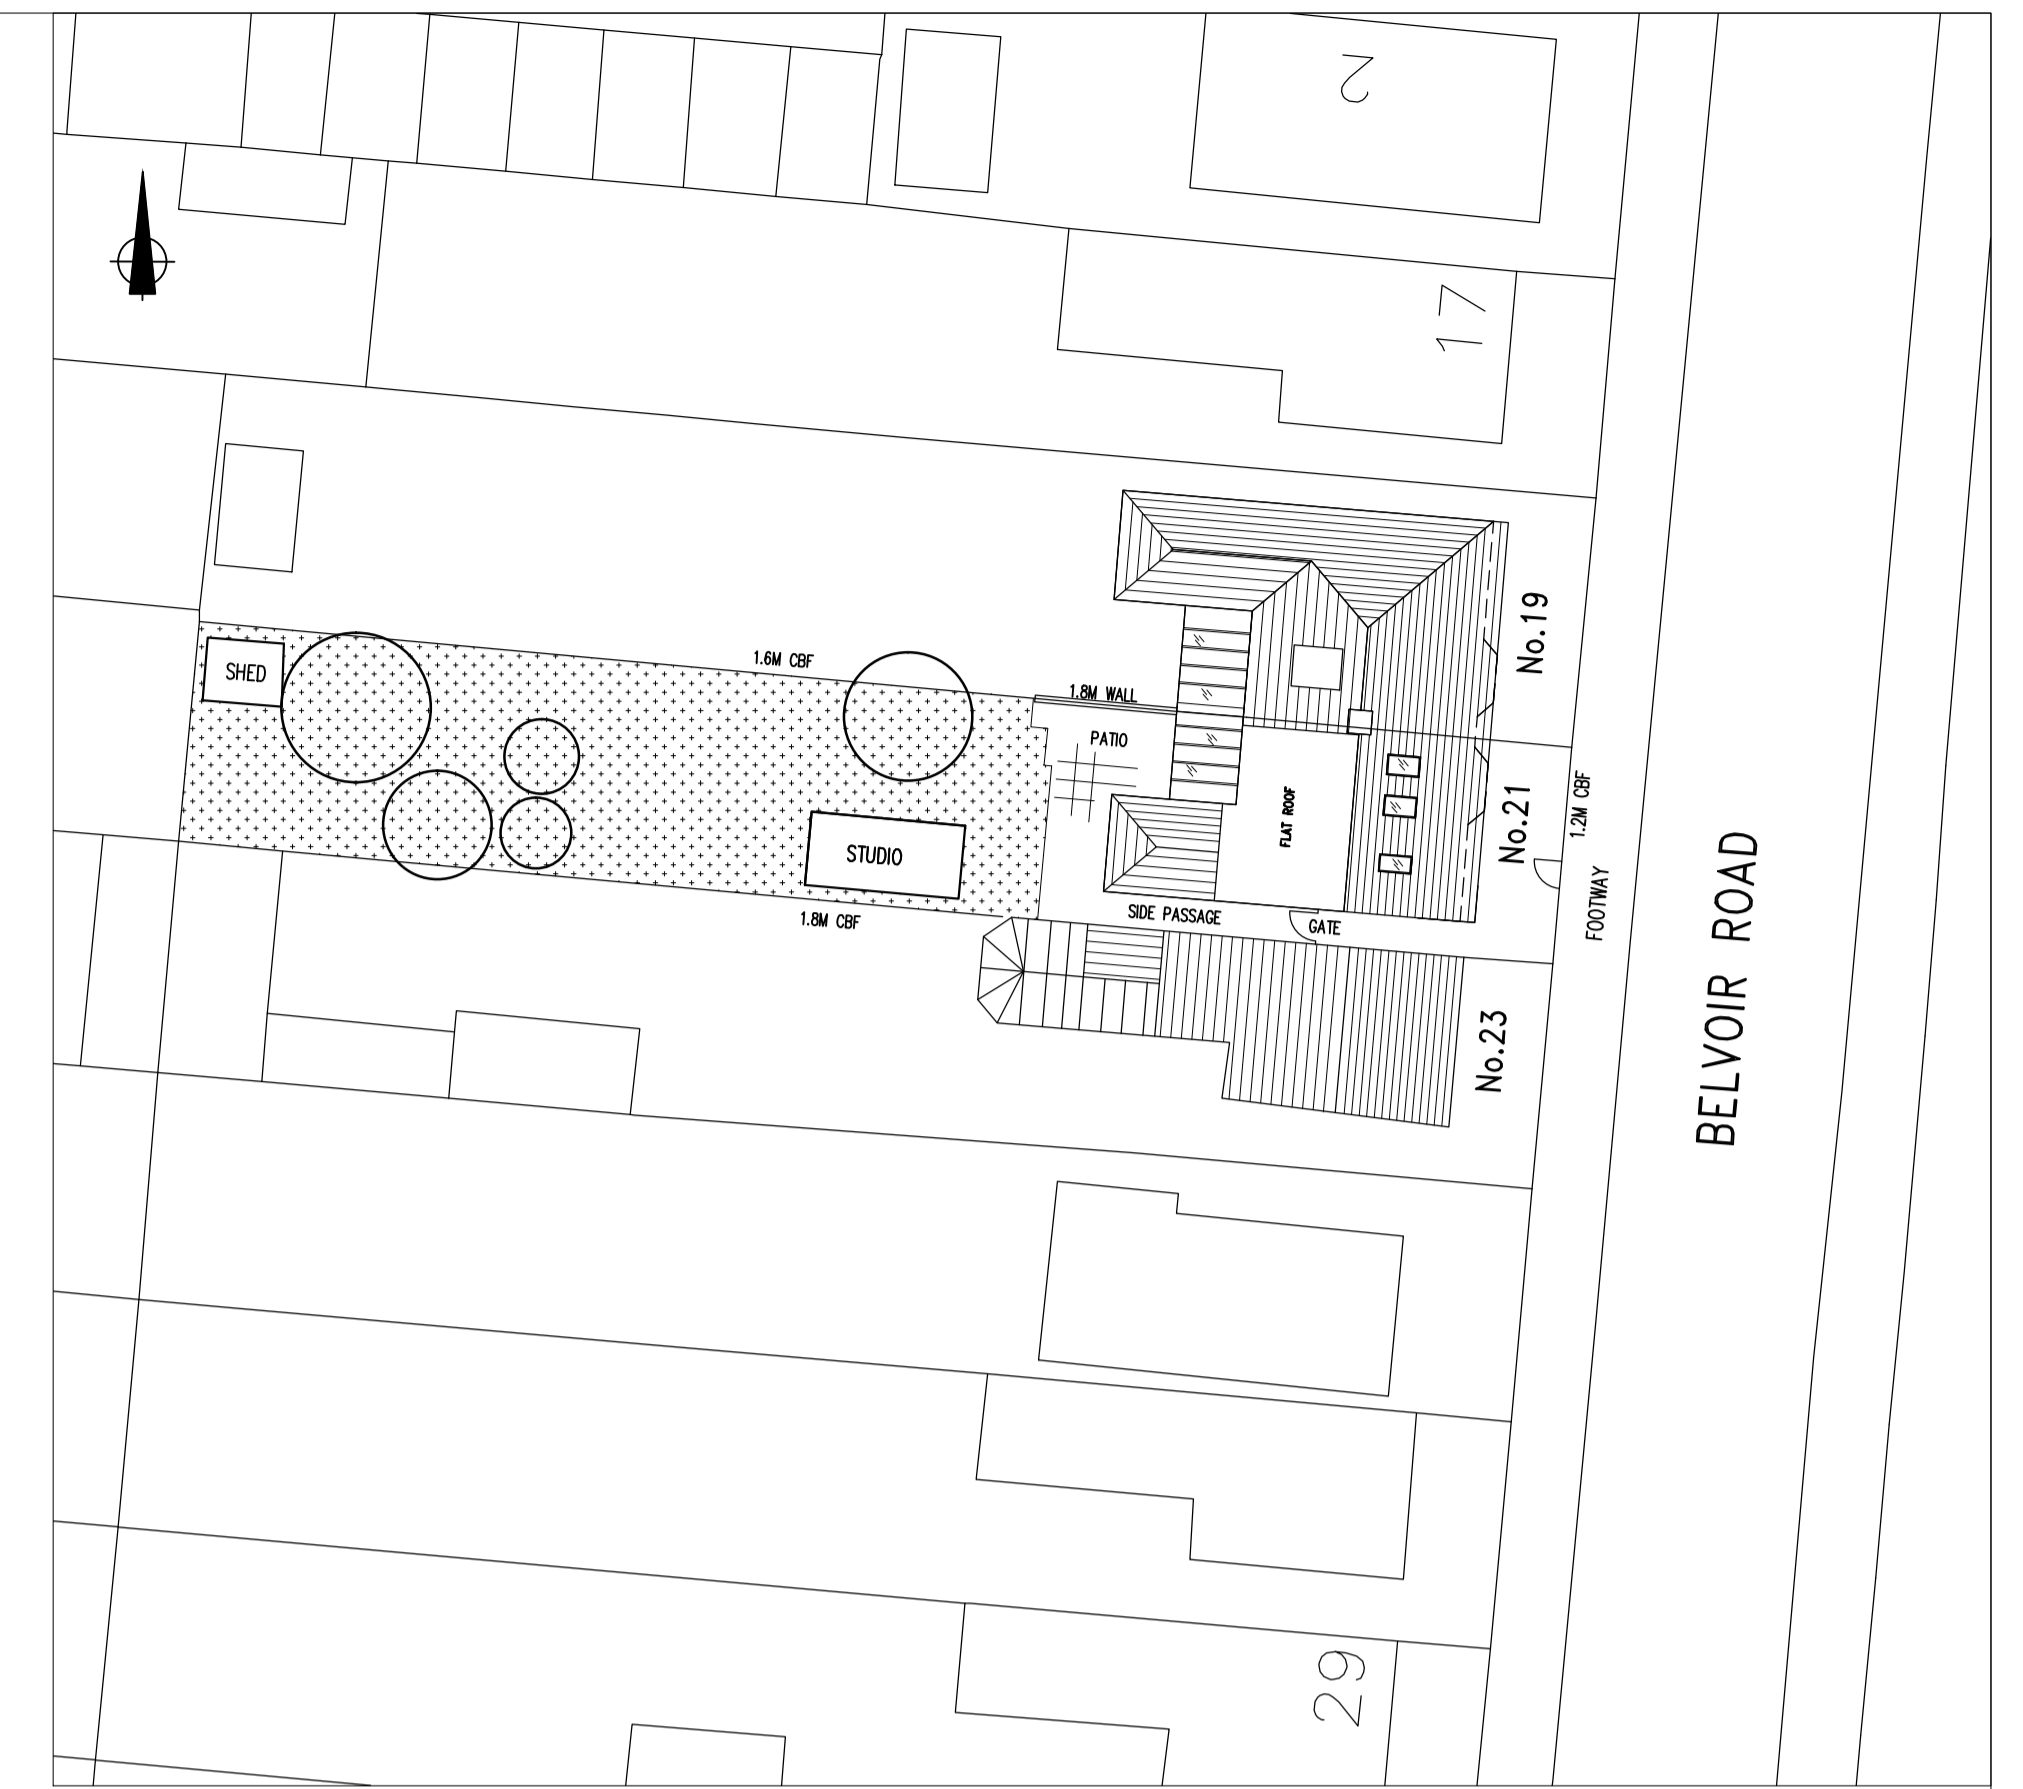

SITE PLAN 1:250




No. 23 FRONT ELEVATION No. 19



SIDE (SOUTH) ELEVATION



No. 19 REAR ELEVATION

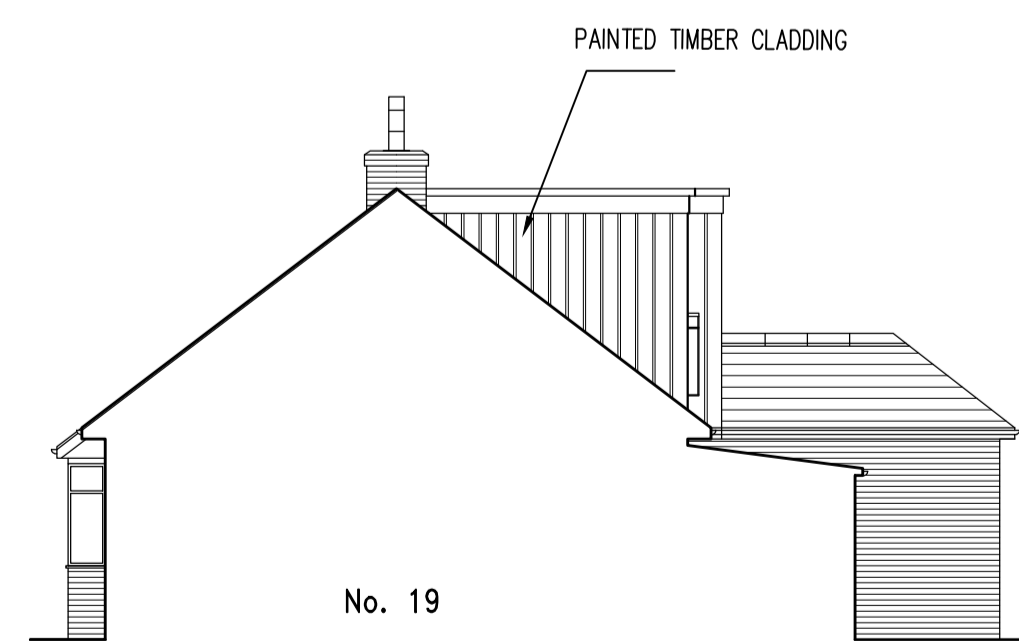

SIDE (NORTH) ELEVATION



CLIENT  
MR. IAN JOLLEY

PROJECT  
SIDE & REAR ROOF EXTENSION  
21 BELVOIR ROAD, CAMBRIDGE

TITLE  
AS PROPOSED

DRAWING STATUS  
PLANNING


DRAWN NP CHECKED

SCALE 1:100 @ A1

DATE

THE GALLERY  
96 KING ST  
CAMBRIDGE  
CB1 1LN

T: 01223 361803  
F: 01223 361808  
e: info@OnceArchitecture.co.uk  
w: www.OnceArchitecture.co.uk

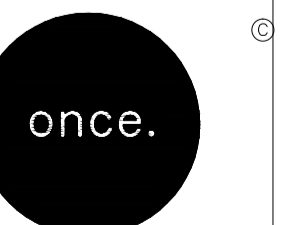

JOB NO. 052	DRAWING NUMBER P-03	REV
----------------	------------------------	-----