




GROUND FLOOR

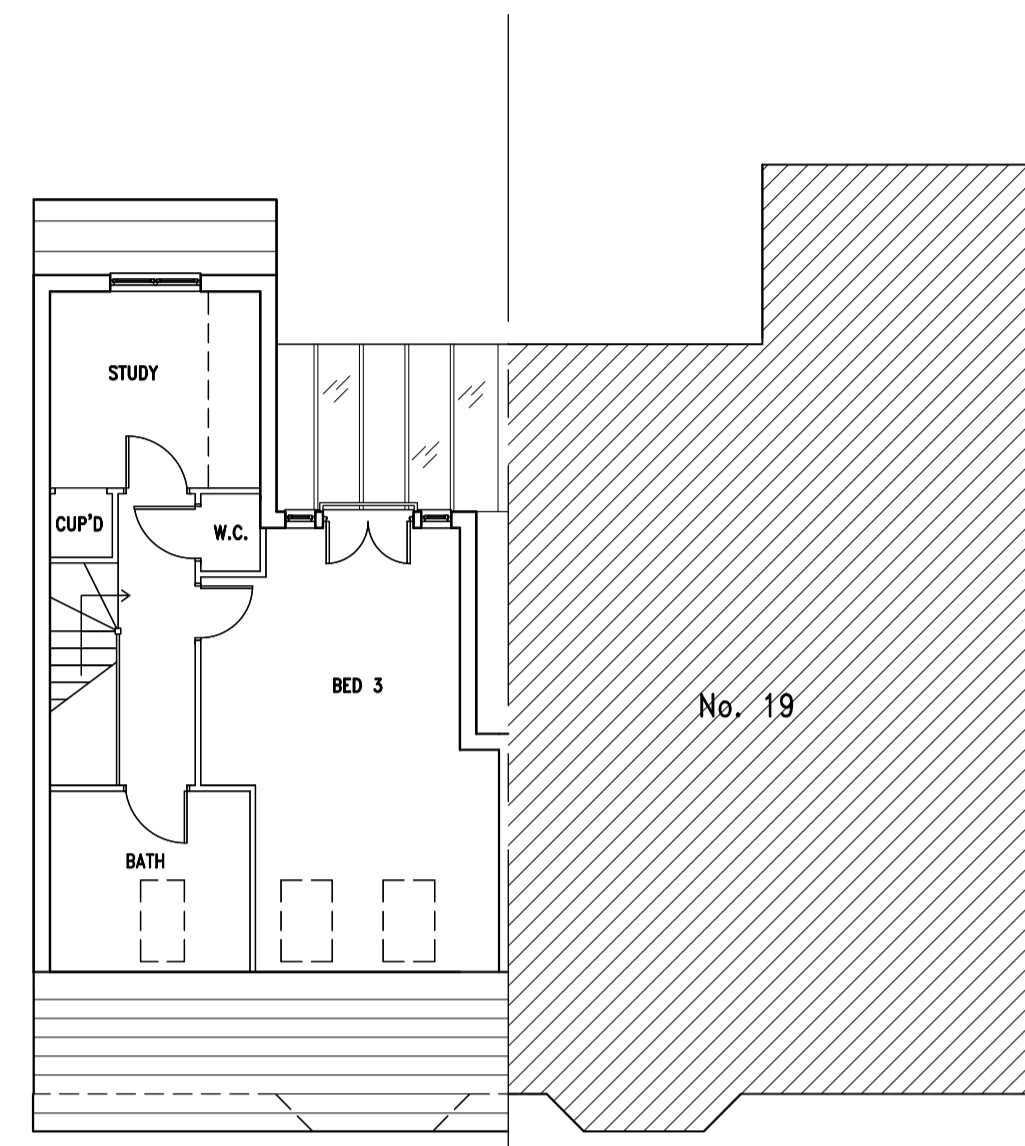


FIRST FLOOR

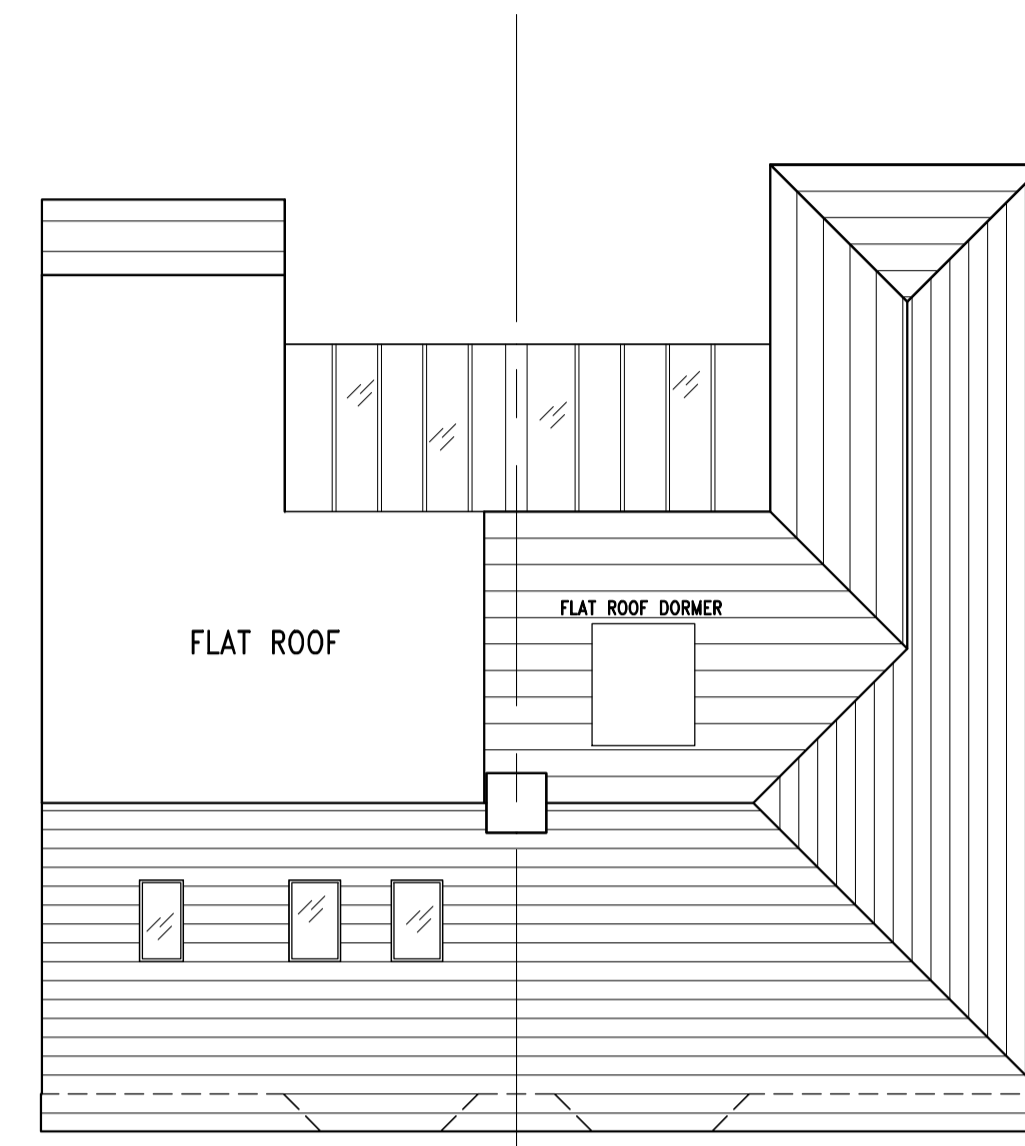

ROOF PLAN

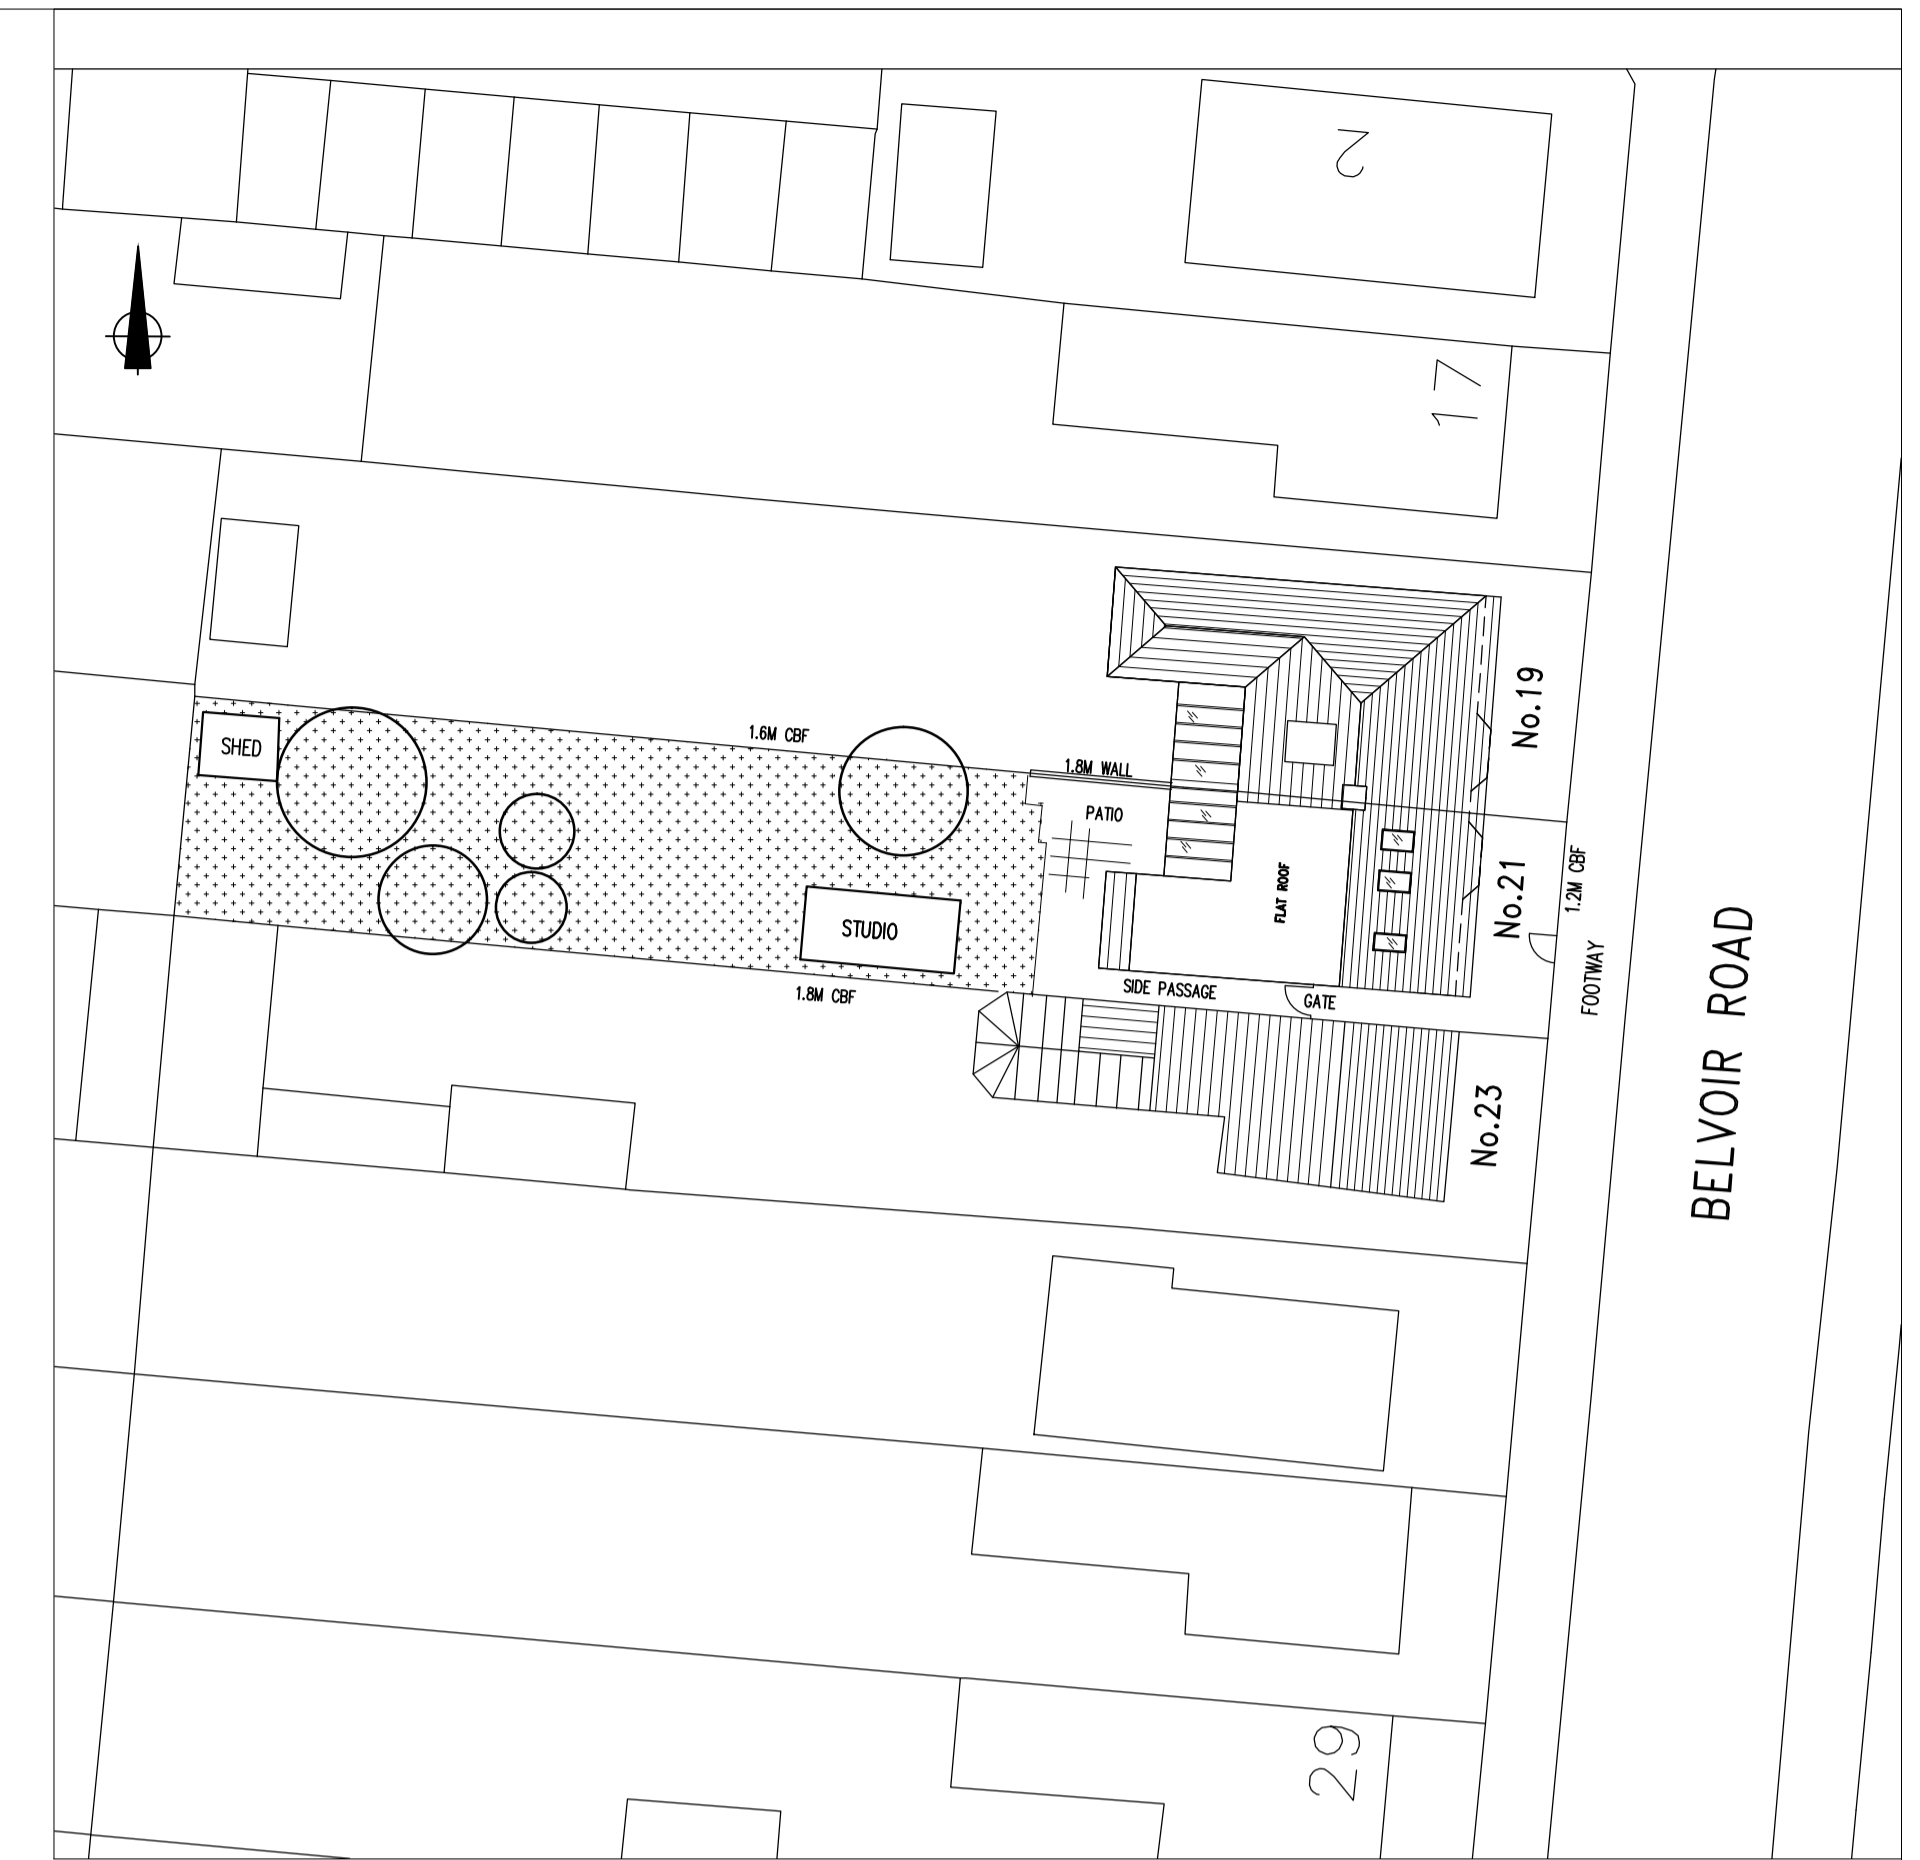

SITE PLAN 1:250

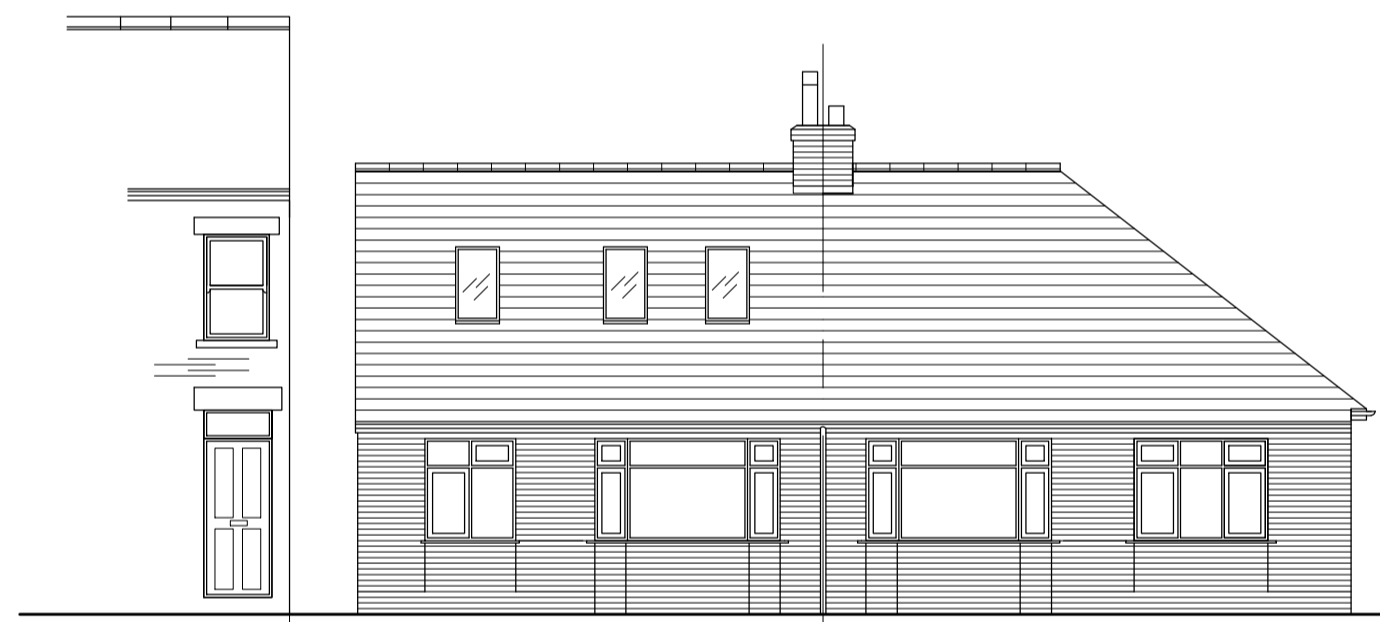


FRONT ELEVATION



SIDE (SOUTH) ELEVATION



REAR ELEVATION

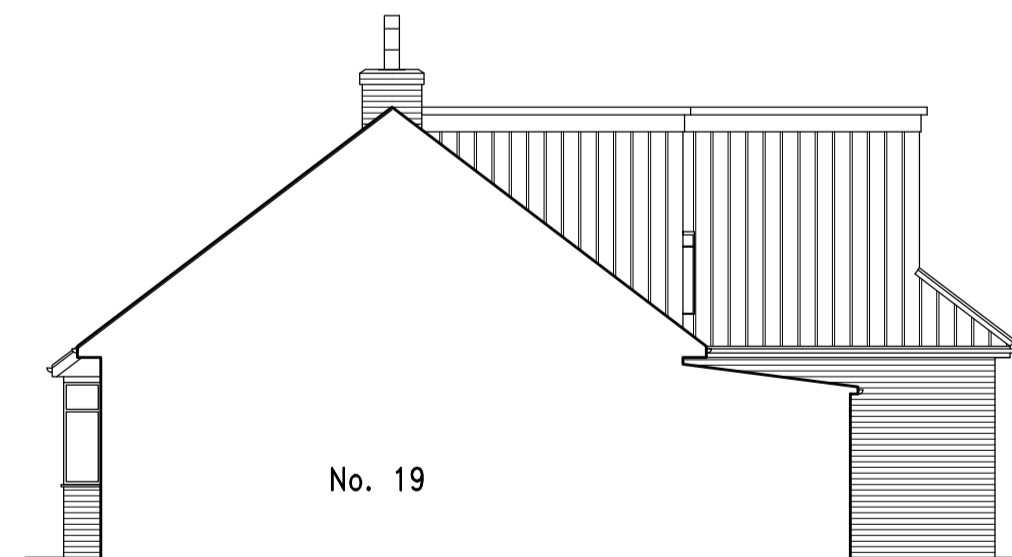

SIDE (NORTH) ELEVATION



CLIENT
MR. IAN JOLLEY

PROJECT
SIDE & REAR ROOF EXTENSION
21 BELVOIR ROAD, CAMBRIDGE

TITLE
AS CURRENTLY EXISTING

DRAWING STATUS
PLANNING

DRAWN NP CHECKED

SCALE 1:100 @ A1

DATE

THE GALLERY
96 KING ST
CAMBRIDGE
CB1 1LN

T: 01223 361803
F: 01223 361808
e: info@OnceArchitecture.co.uk
w: www.OnceArchitecture.co.uk



JOB NO. 052	DRAWING NUMBER P-02	REV
----------------	------------------------	-----