



SECTION A-A (EXISTING)

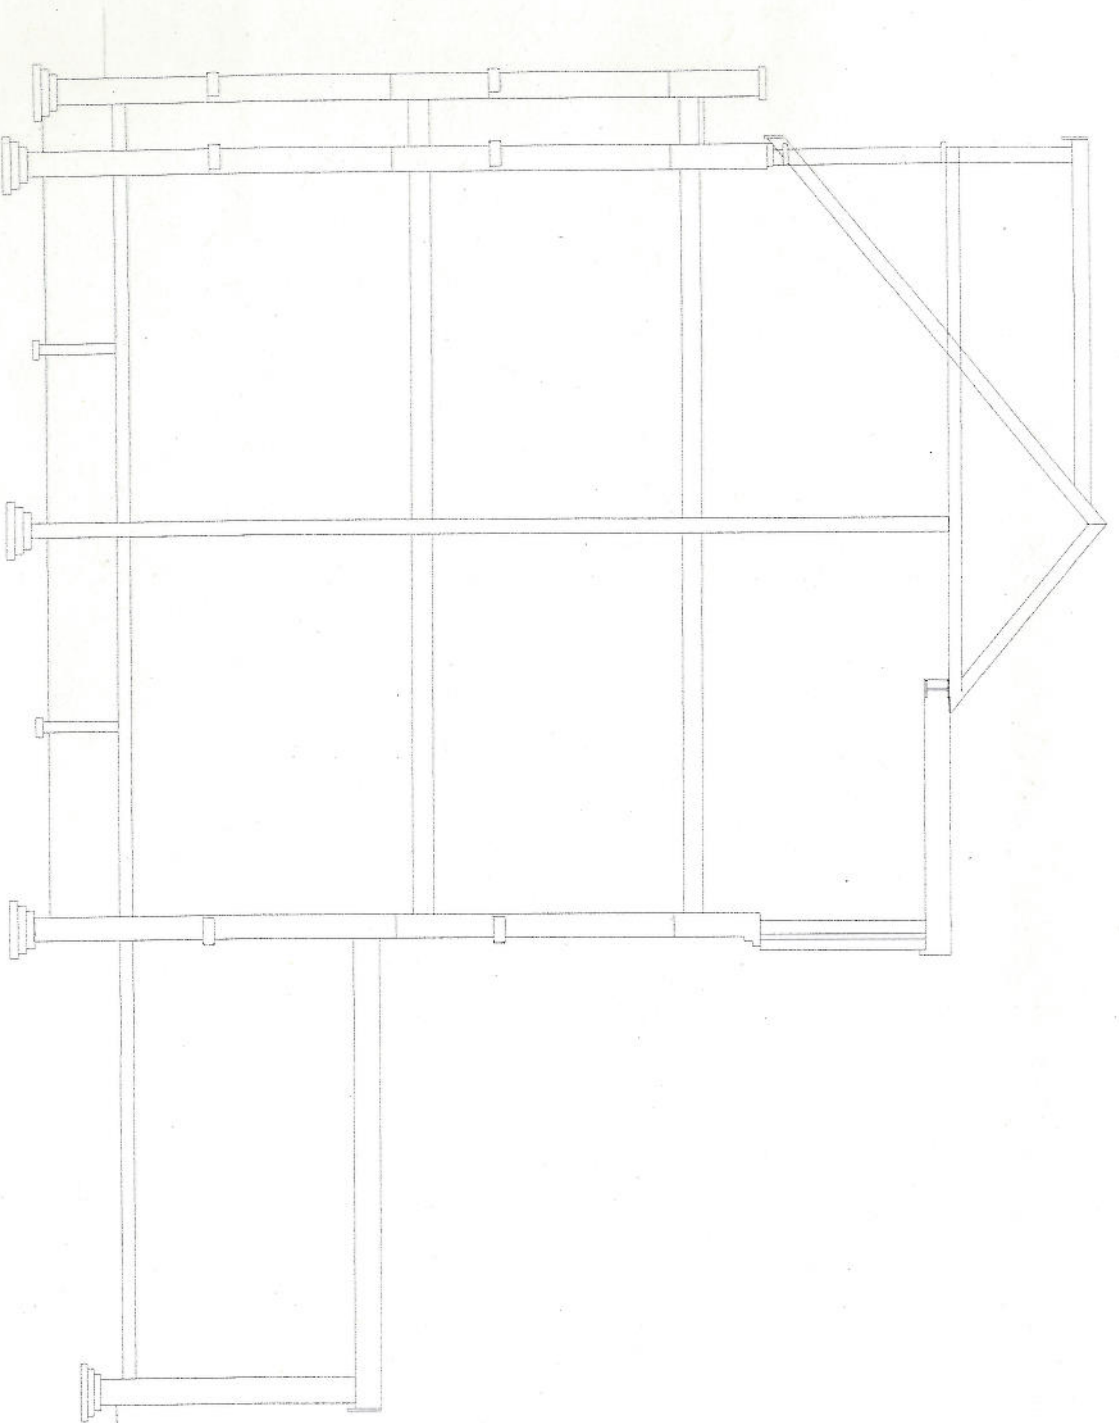

PLAN (ILLUSTRATES SECTION POSITION ONLY)

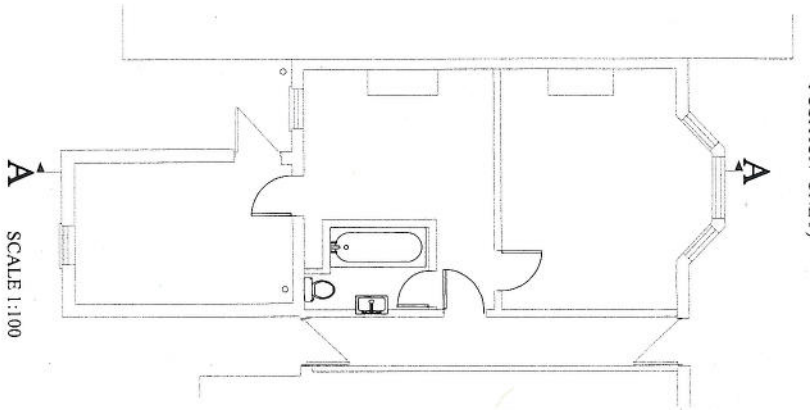


SCALE 1:100

CAMBRIDGE CITY COUNCIL  
- 4 SEP 2012

Mr H Gordon-Roe 27 Benson Street Cambridge CB4 3QJ	<b>Gordon-Roe Designs</b> THE SECTION A-A (EXISTING)
<small>Drawing for design purposes only                  All dimensions to be verified on site</small>	Scale 1:50/1:100 Comp No 9/11/10


REV

South East Elevation

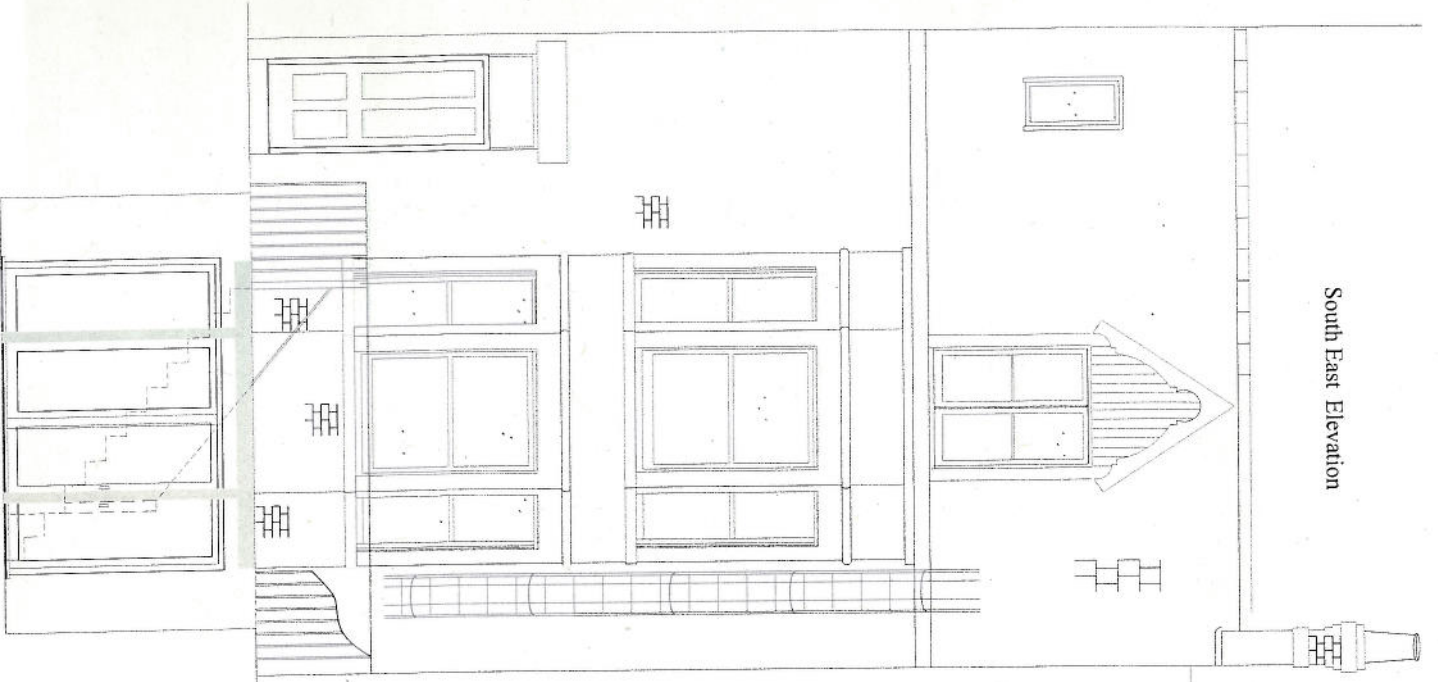



No 29

North West Elevation

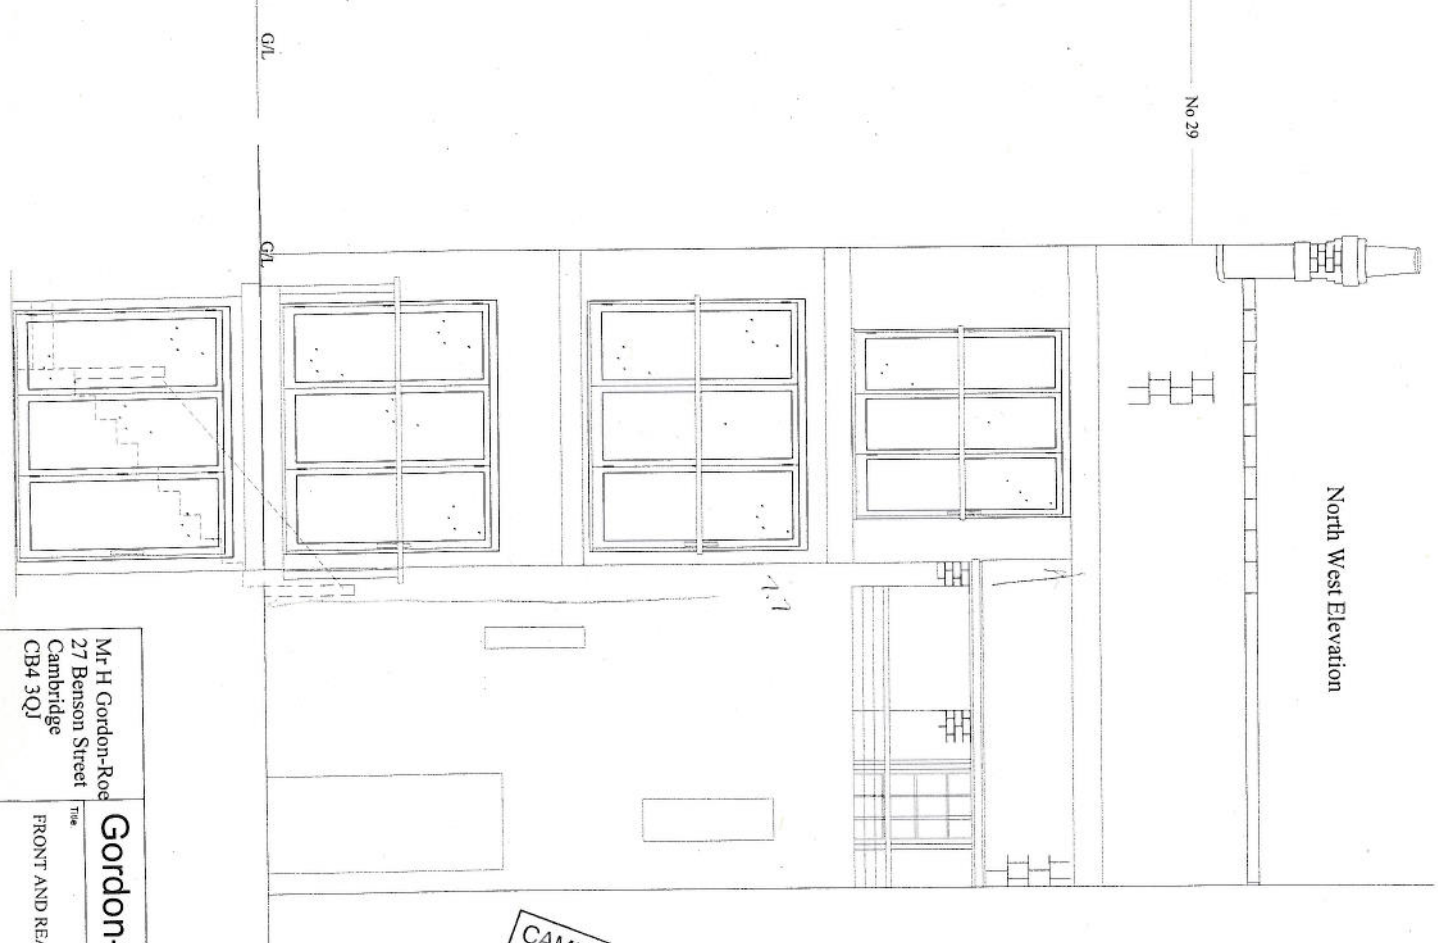


CAMBRIDGE CITY COUNCIL  
- 4 SEP 2012

Mr H Gordon-Roe 27 Benson Street Cambridge CB4 3QJ	
Title <b>Gordon-Roe Designs</b>	
FRONT AND REAR ELEVATIONS PROPOSED	
Scale 1:50	Drawn No. 9/11/01
Drawing for design purposes only. All elements to be verified on site.	

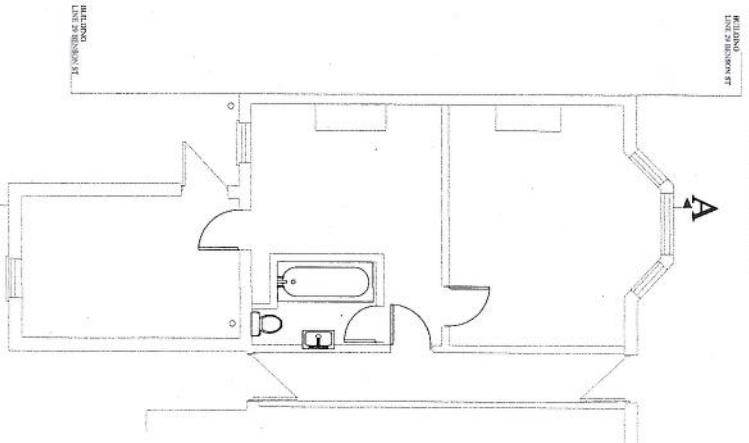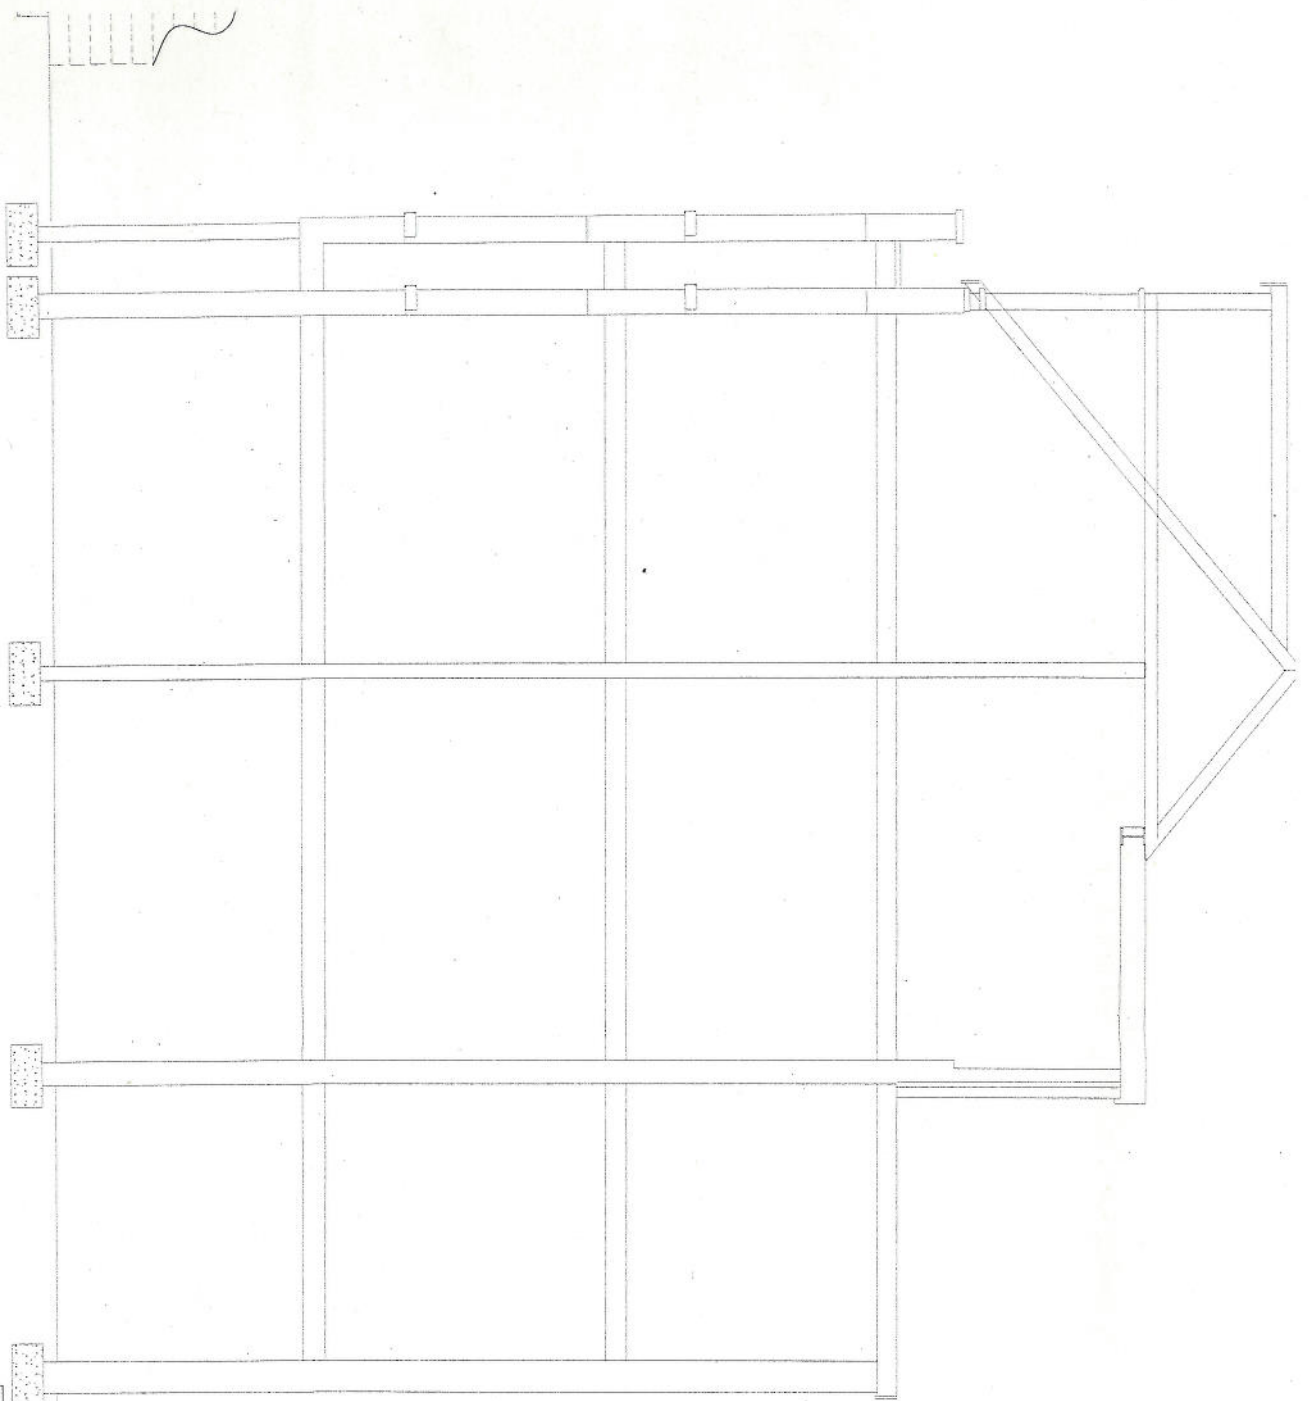


PLAN (ILLUSTRATES SECTION POSITION ONLY)

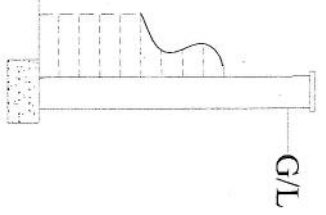

CAMBRIDGE CITY COUNCIL  
- 4 SEP 2012

<p>Mr H Gordon-Roe 27 Benson Street Cambridge CB4 3QJ</p>	<p><b>Gordon-Roe Designs</b></p>
<p>Scale 1:50/1:100 Date 9/11/11</p>	<p>SECTION A-A (PROPOSED)</p>

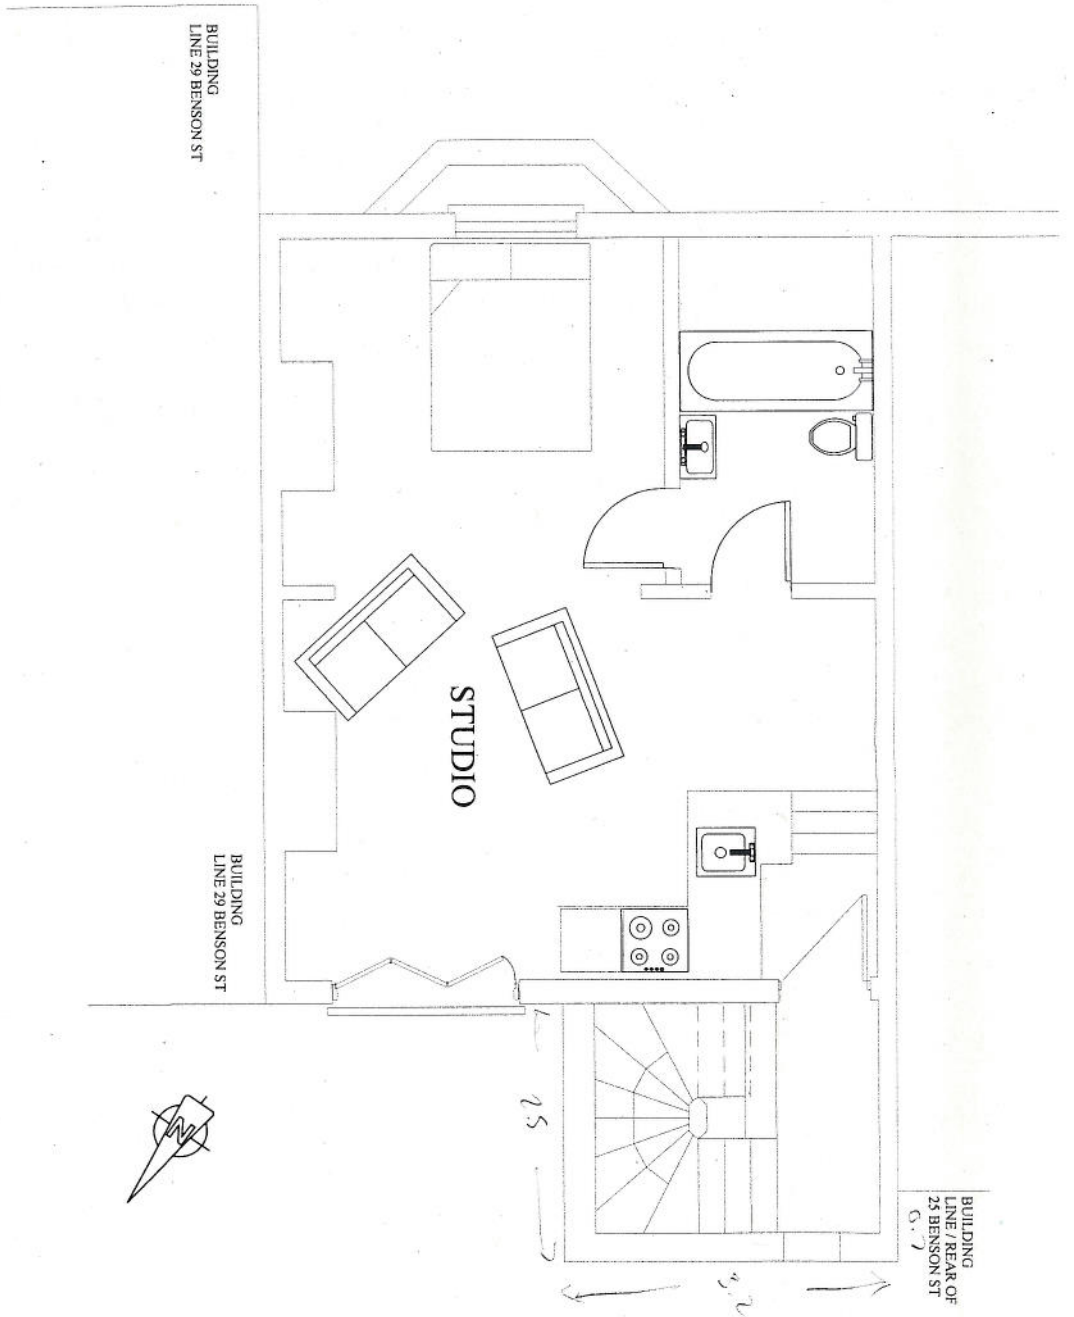

BUILDING  
LINE / REAR OF  
25 BENSON ST  
6.7

BUILDING  
LINE 29 BENSON ST


BUILDING  
LINE 29 BENSON ST

STUDIO

2.5




Mr H Gordon-Roe 27 Benson Street Cambridge CB4 3QJ		<b>Gordon-Roe Designs</b> <small>TRM</small>	
SECOND FLOOR FLAT PROPOSED <small>REV</small>		SCALE 1:50	Draw No. 9/11/08

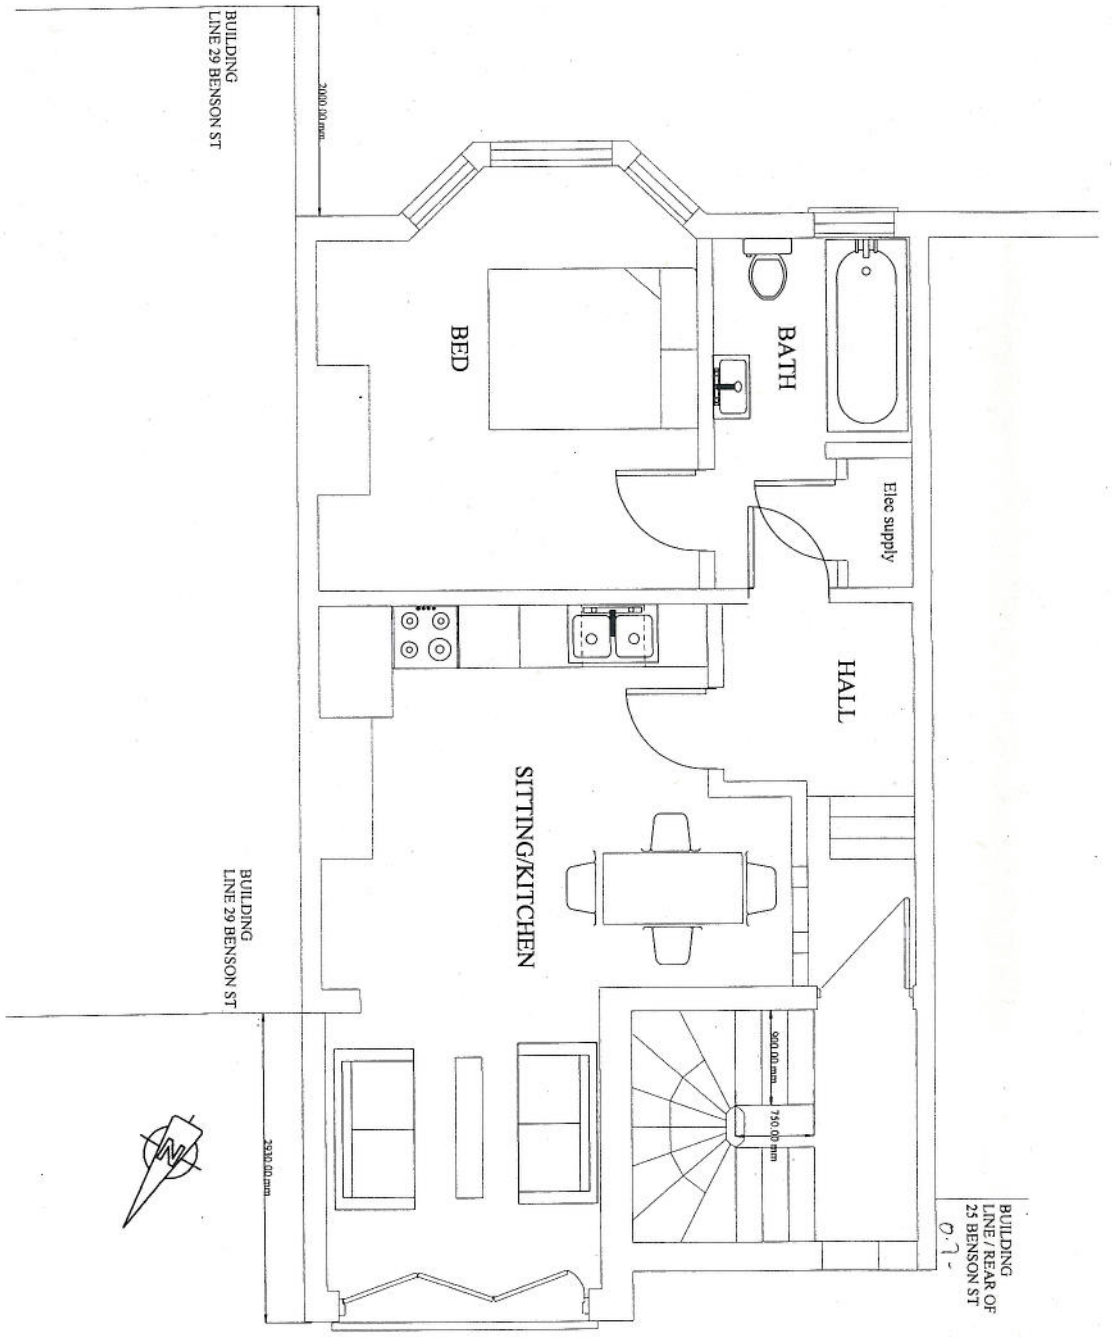


Mr H Gordon-Roe 27 Benson Street Cambridge CB4 3QJ		<b>Gordon-Roe Designs</b> <small>Title</small> <b>FIRST FLOOR FLAT PROPOSED</b>	
<small>Drawings for design purposes only          All dimensions to be confirmed in situ</small>		<small>Scale</small> 1:50	<small>Drawn No.</small> 9/11/07
		<small>REV</small>	




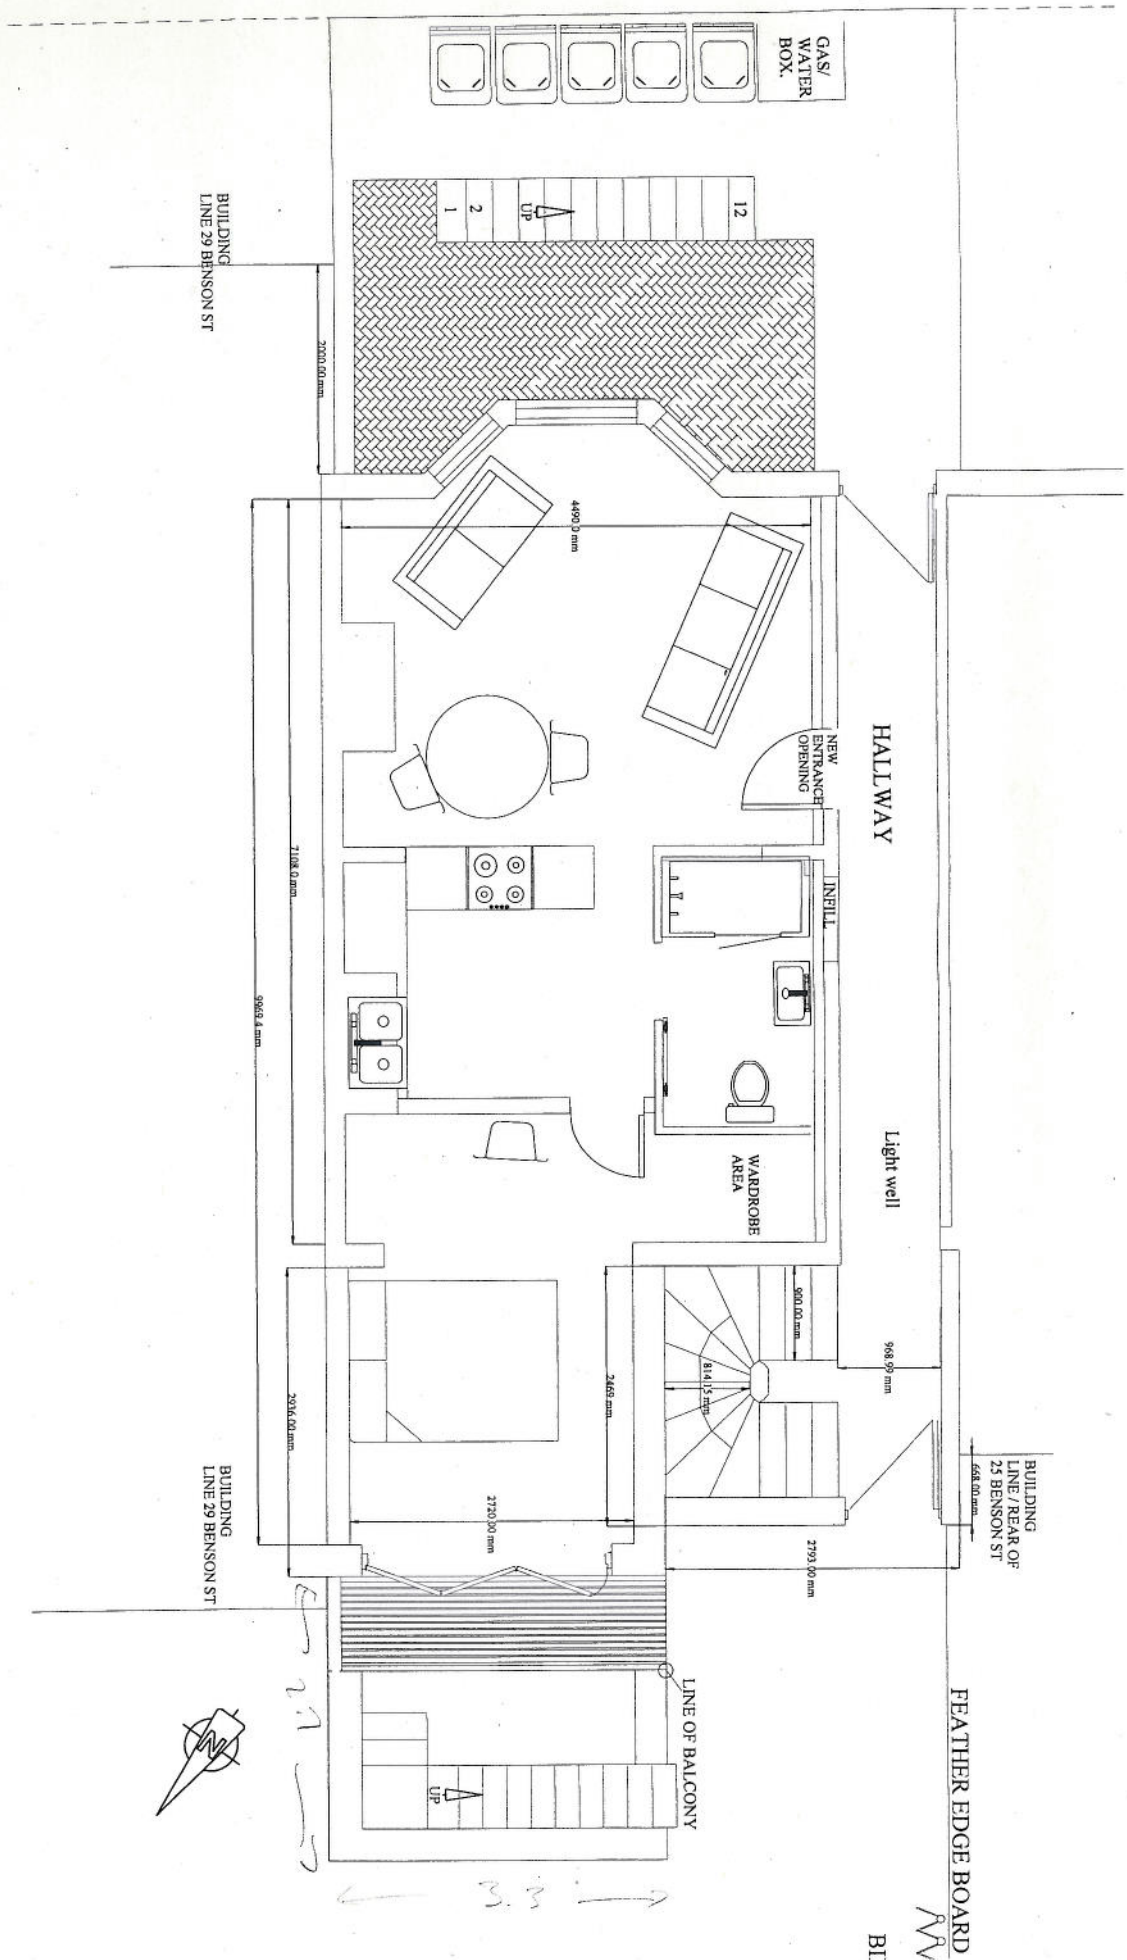

Mr H Gordon-Roe 27 Benson Street Cambridge CB4 3QJ		<b>Gordon-Roe Designs</b> Title:	
GROUND FLOOR FLAT PROPOSED		Scale: 1:50    Draw No: 9/11/06	
<small>Drawing for design purposes only. All elements to be verified on site.</small>		REV	

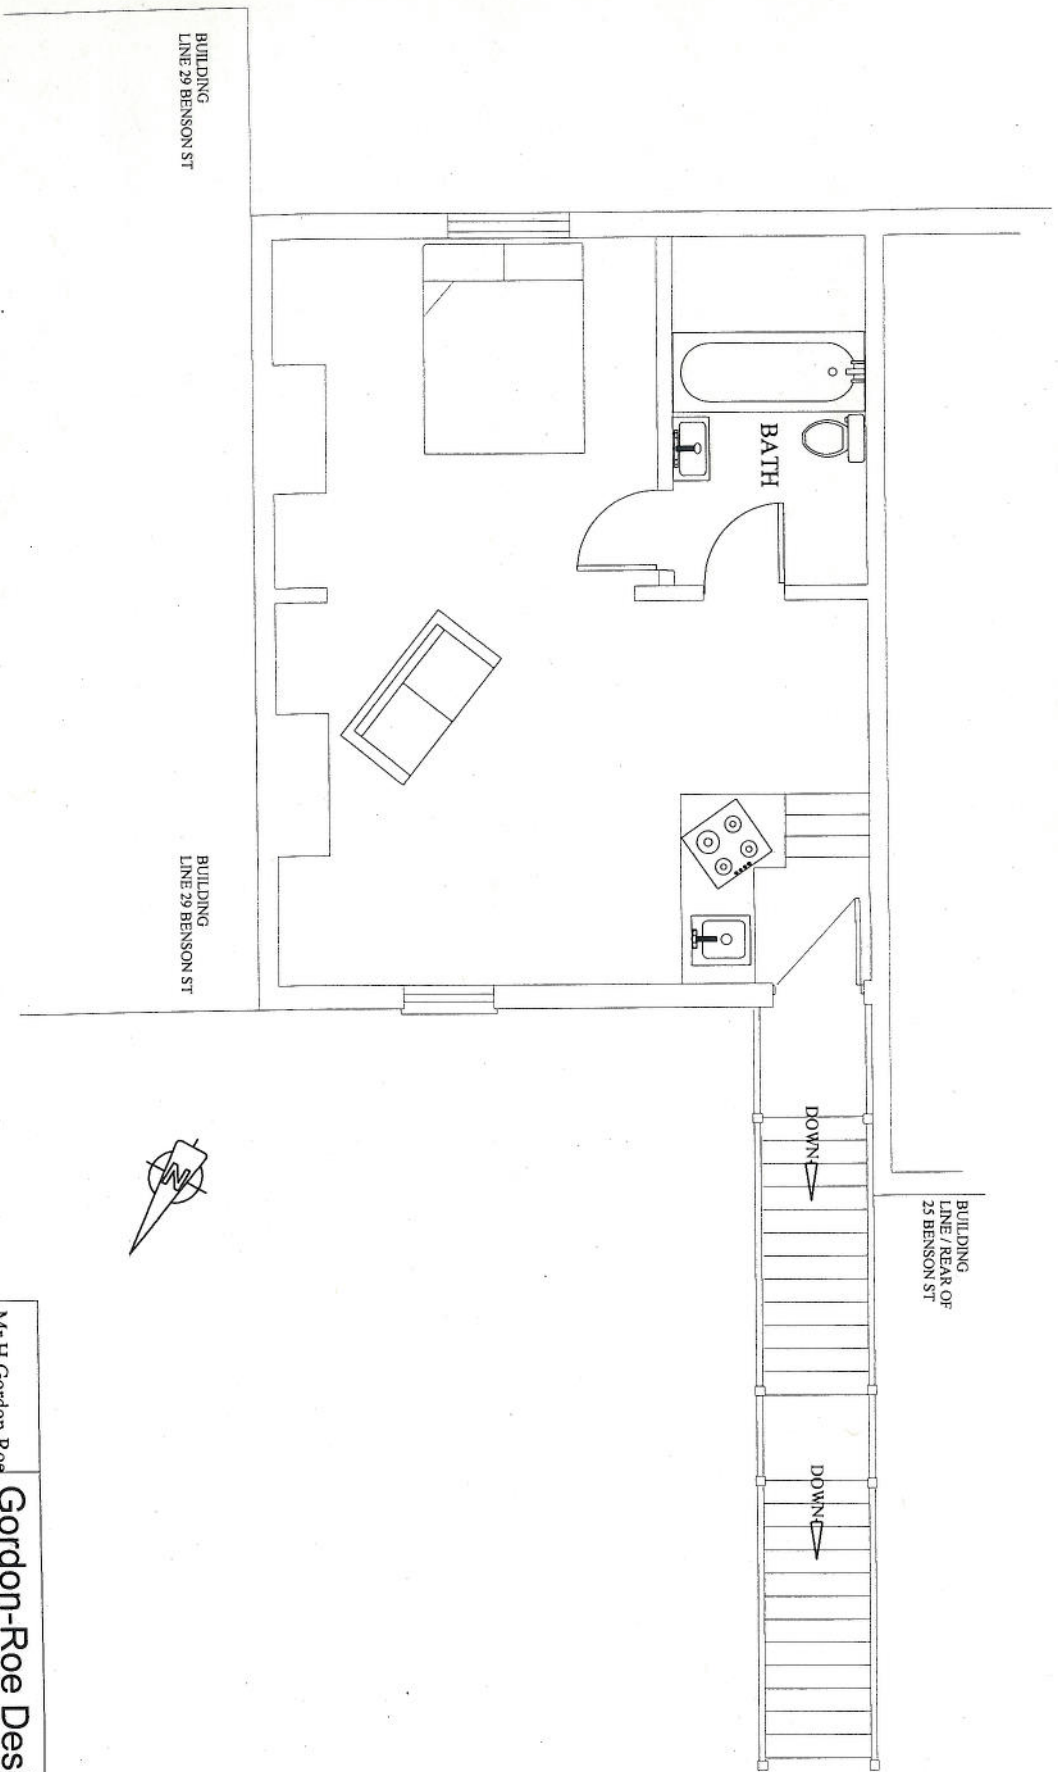


Mr. H Gordon-Roe 27 Benson Street Cambridge CB4 3QJ		<b>Gordon-Roe Designs</b> <small>Title</small> SECOND FLOOR STUDIO EXISTING	
<small>Drawing for design purposes only          All elements to be verified on site</small>		<small>Scale</small> 1:50	<small>Dwg No.</small> 9/11/04
		<small>REV</small>	

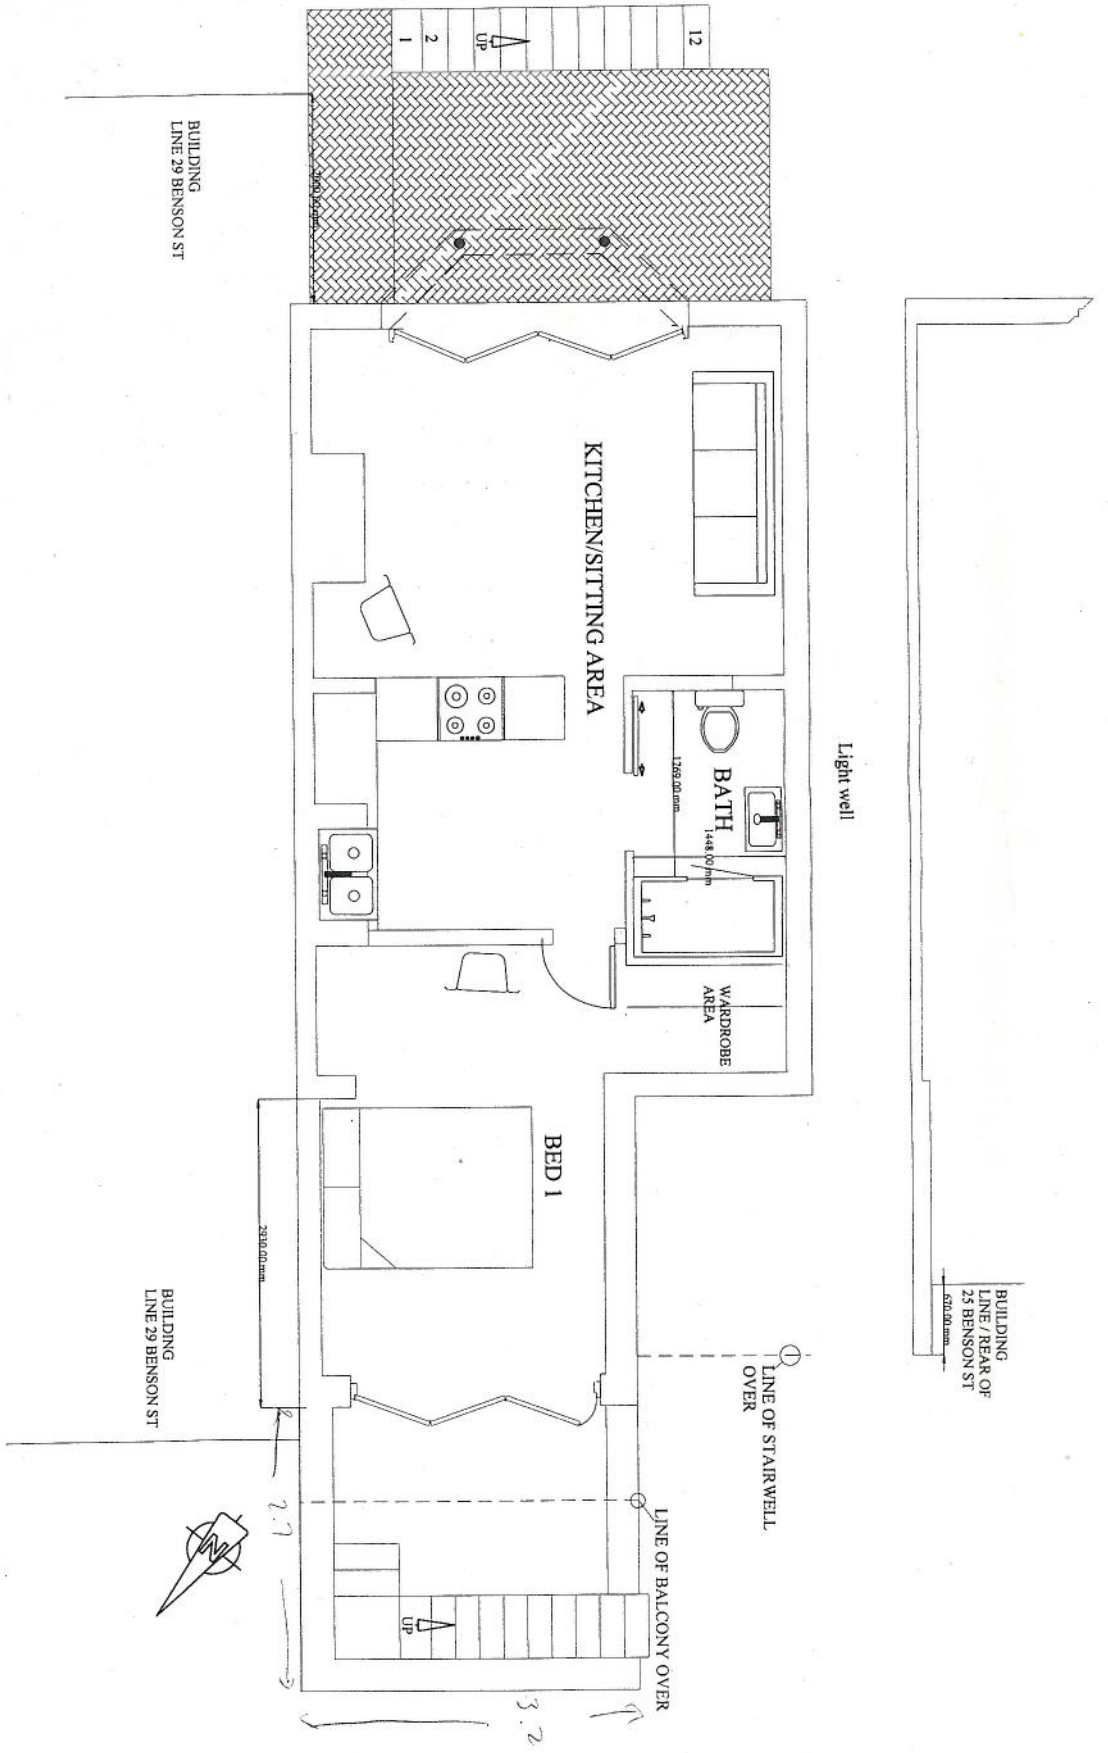


Mr H Gordon-Roe 27 Benson Street Cambridge CB4 3QJ		<b>Gordon-Roe Designs</b> <small>TRM</small> BASEMENT FLAT PROPOSED <small>REV</small>	
<small>Drawing for design purposes only          All elements to be verified on site</small>	Scale: 1:50	Drawg No.: 9/1/105	



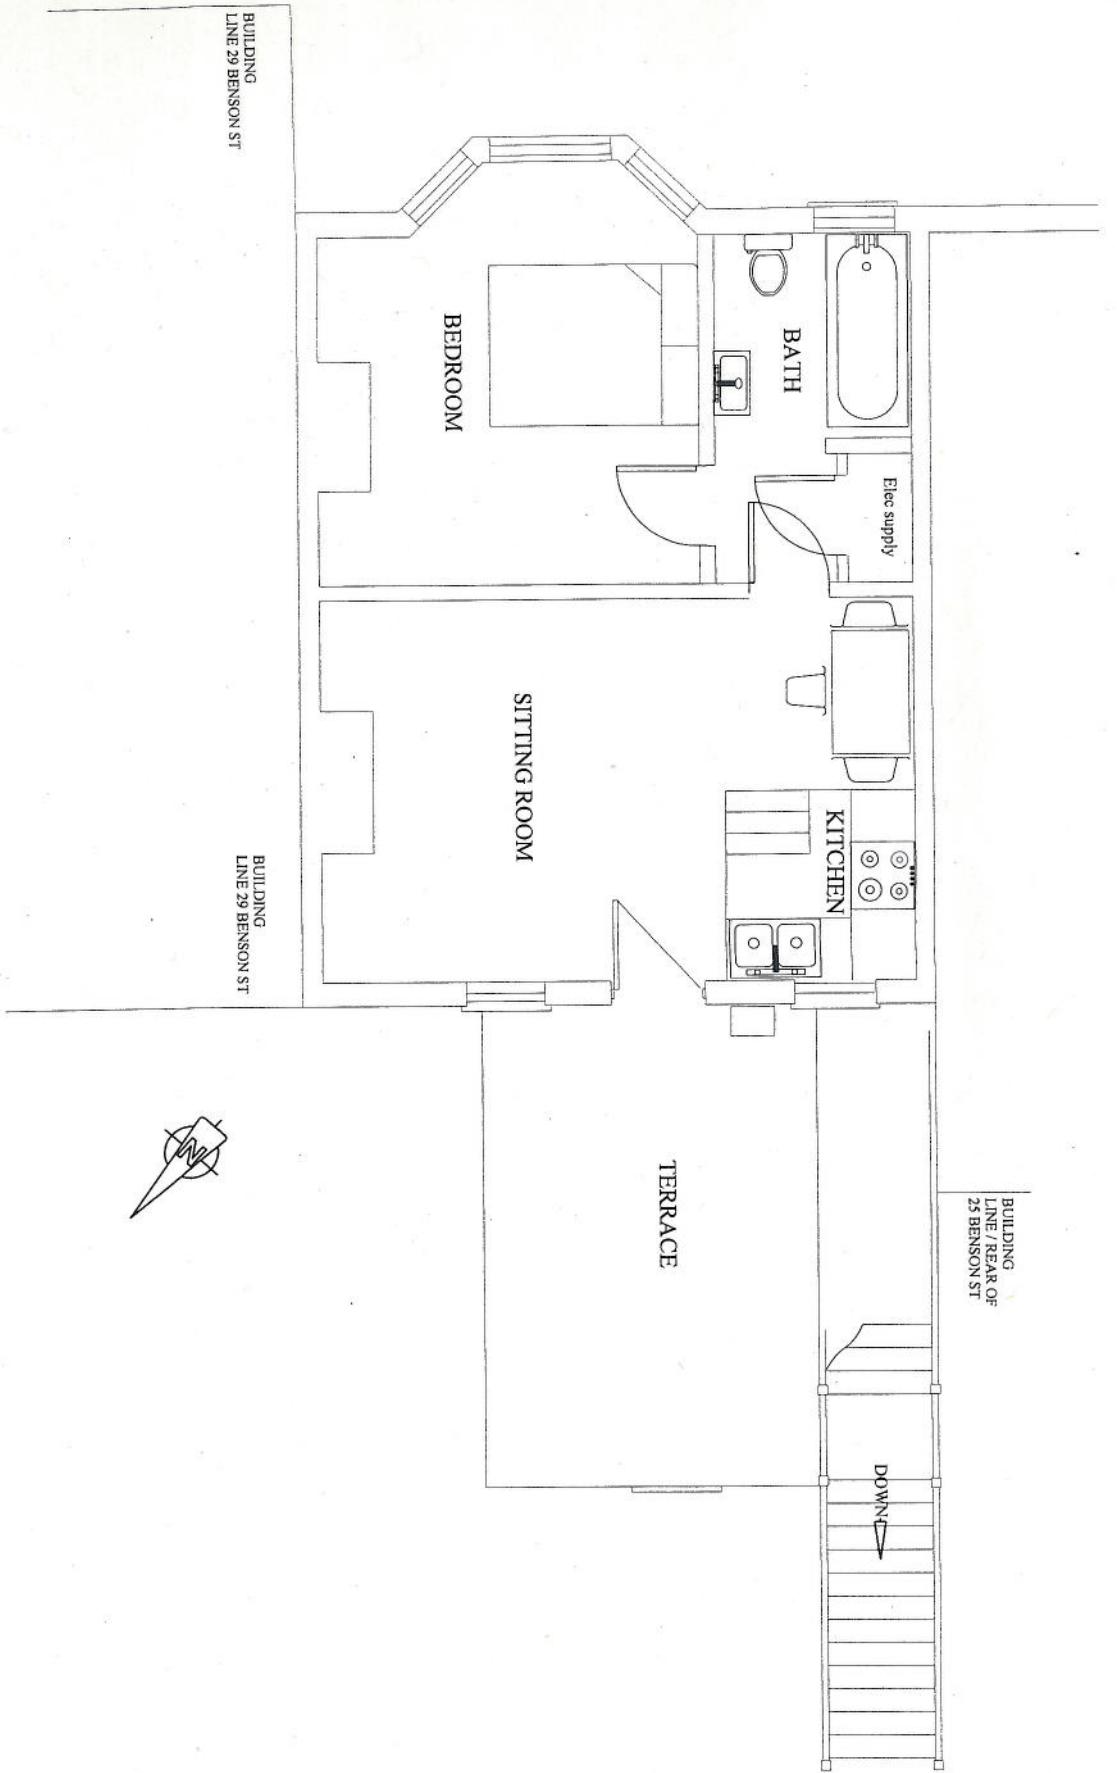


Mr H Gordon-Roe 27 Benson Street Cambridge CB4 3QJ		<b>Gordon-Roe Designs</b> <small>Title</small> <b>FIRST FLOOR FLAT EXISTING</b>	
<small>Drawing for design purposes only          All references to be verified on site</small>	<small>Scale</small> 1:50	<small>Drawn No.</small> 9/11/03	<small>REV</small>

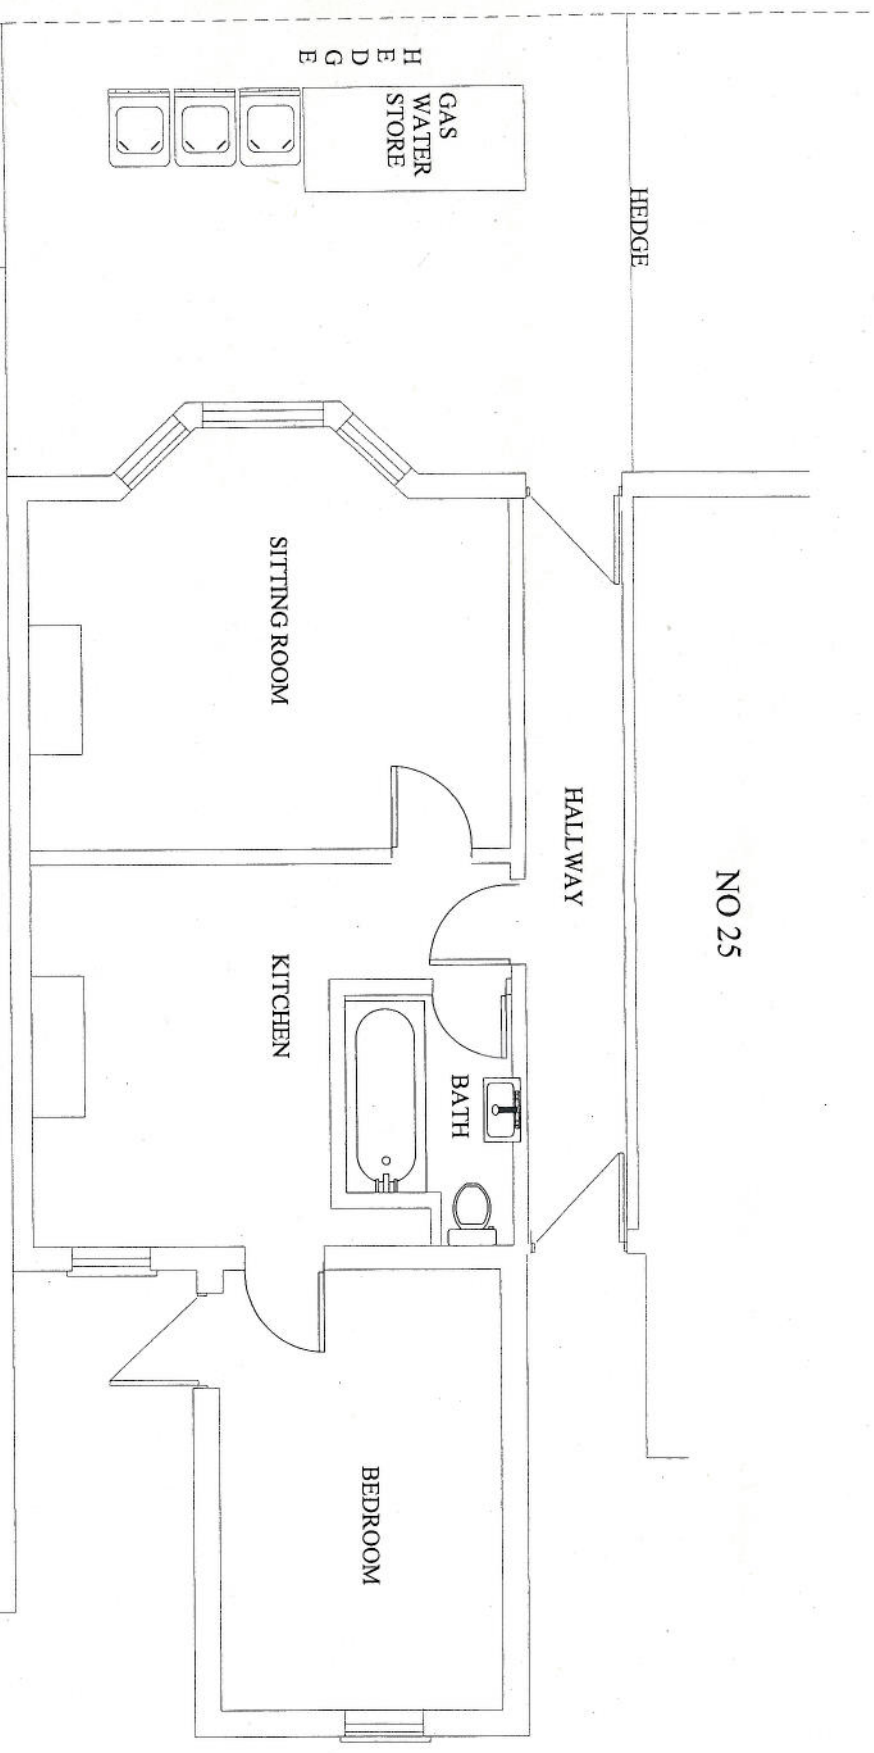

NO 25

NO 29

Mr H Gordon-Roe 27 Benson Street Cambridge CB4 3QJ		<b>Gordon-Roe Designs</b> <small>Title</small> <b>GROUND FLOOR EXISTING.</b> <small>HEW</small>	
<small>Scale</small> 1:50	<small>Drawn</small>	<small>Date</small> 9/11/02	<small>Notes</small> All dimensions to be verified on site

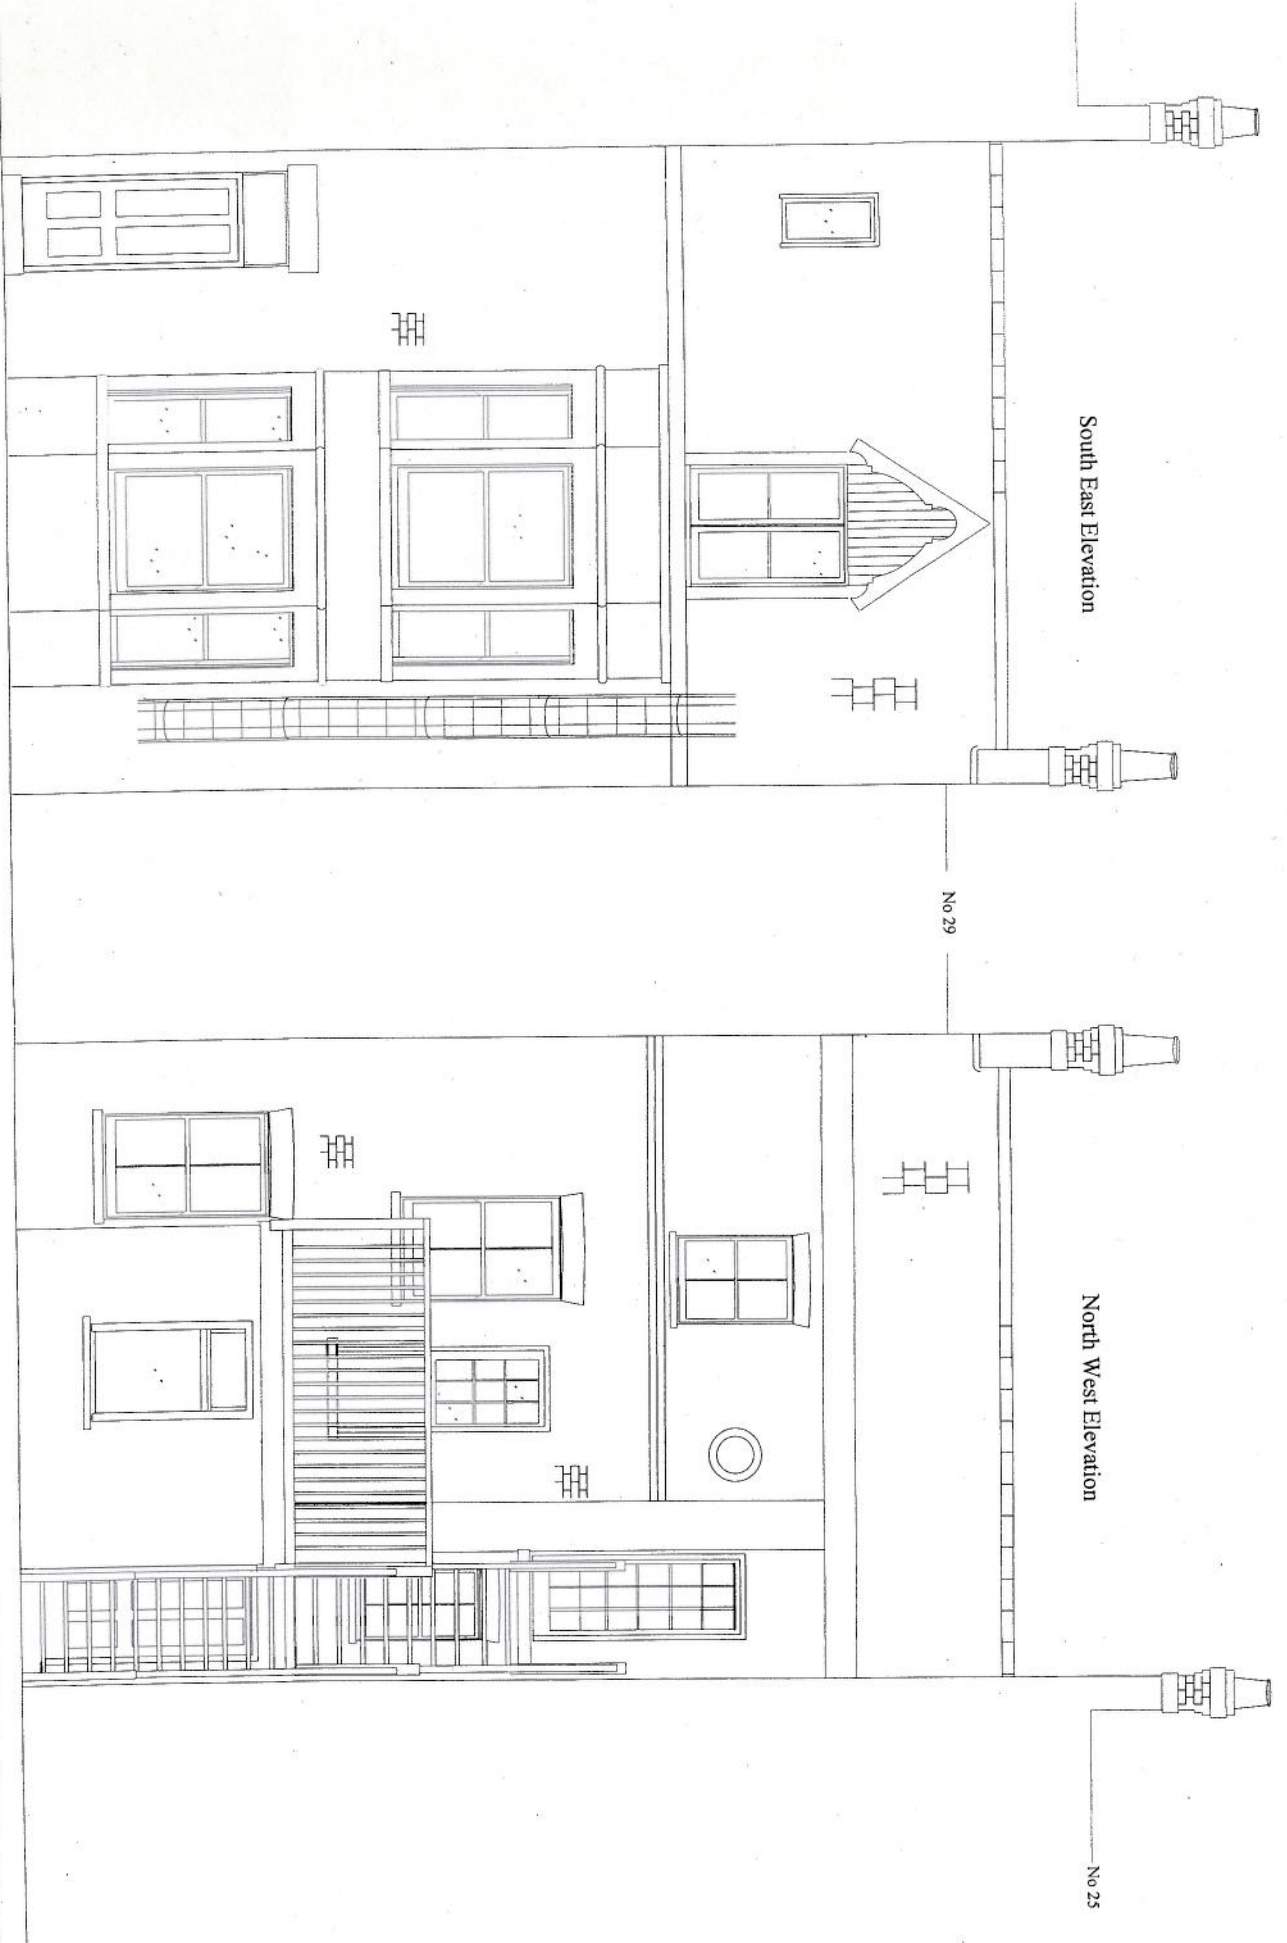

South East Elevation

North West Elevation

No 29

No 25

Mr H Gordon-Roe 27 Benson Street Cambridge CB4 3QJ		<b>Gordon-Roe Designs</b> <small>THE</small> FRONT AND REAR ELEVATIONS EXISTING	
<small>Drawings for design purposes only          All dimensions to be verified on site.</small>		Scale 1:50	Draw No. 9/11/00
		<small>RB7</small>	