
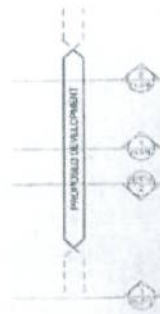




PLANNING APPLICATION - FULL PLANS SUBMISSION

LEGEND:


1. Veranda (not) Cladded in new building
2. Proposed roof / paved / fence
3. Door to garden
4. Driveway
5. Kitchen
6. Living area
7. Main entrance
8. Staircase / storage unit
9. Stair doors
10. Staircase / Pass box set into wall
11. Covered / open deck
12. Glazed roof light
13. Bathroom
14. Landing
15. Storage
16. Veranda
17. Bay window / Deck
18. Chalked, translucent finished panels
19. Chalking panels in colour to match traditional Camouflage and/or fence.

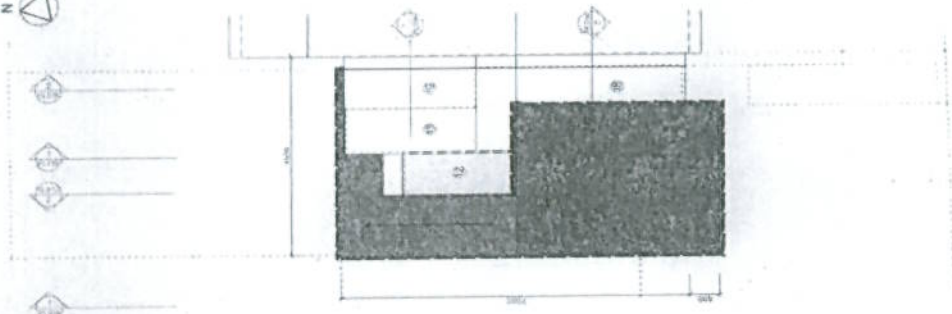


③ ROOF PLAN - SCALE: 1:100 @ A3

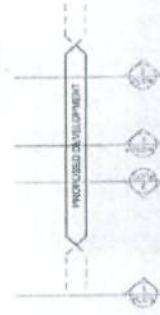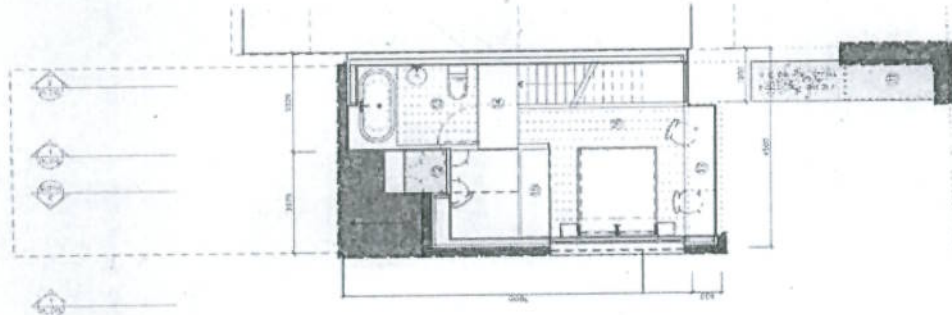


② FIRST FLOOR PLAN - SCALE: 1:100 @ A3
LEVEL: 1.00

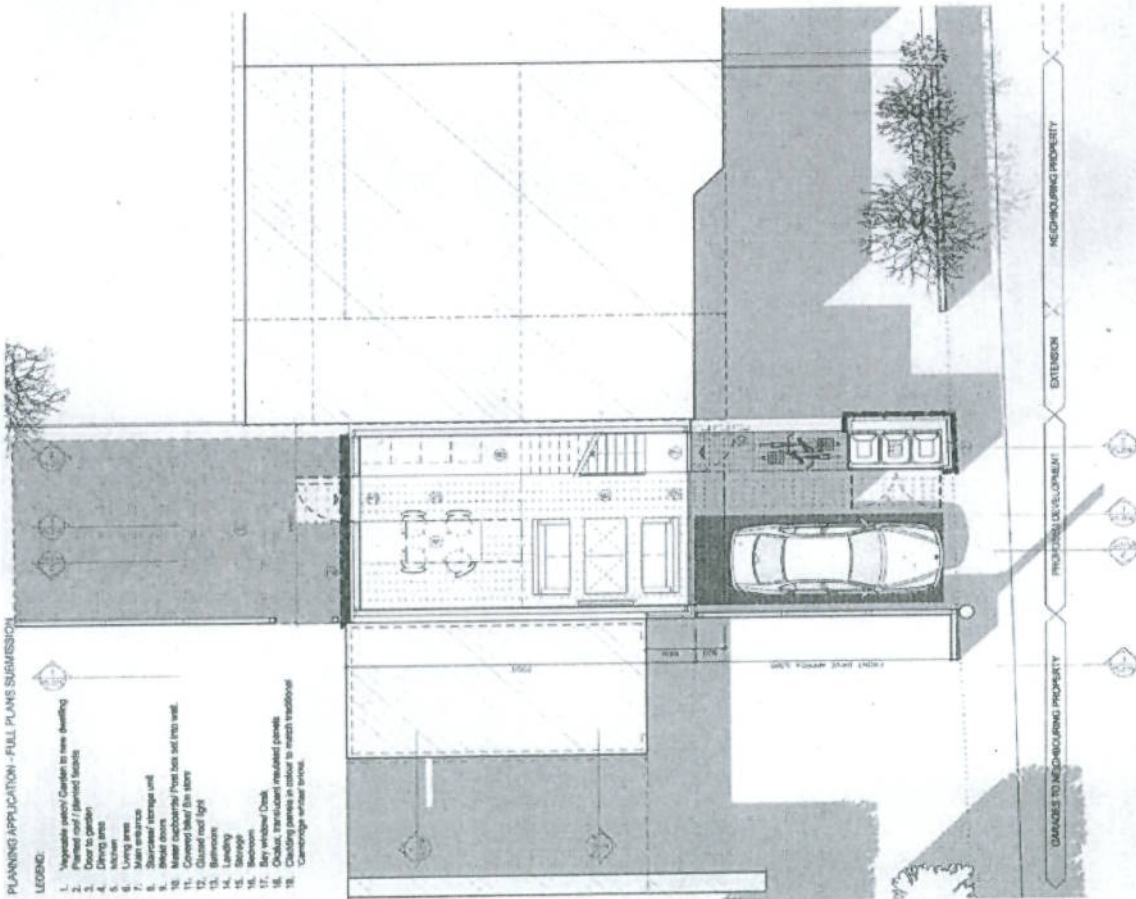


① GROUND FLOOR PLAN - SCALE: 1:100 @ A3
LEVEL: 0.00

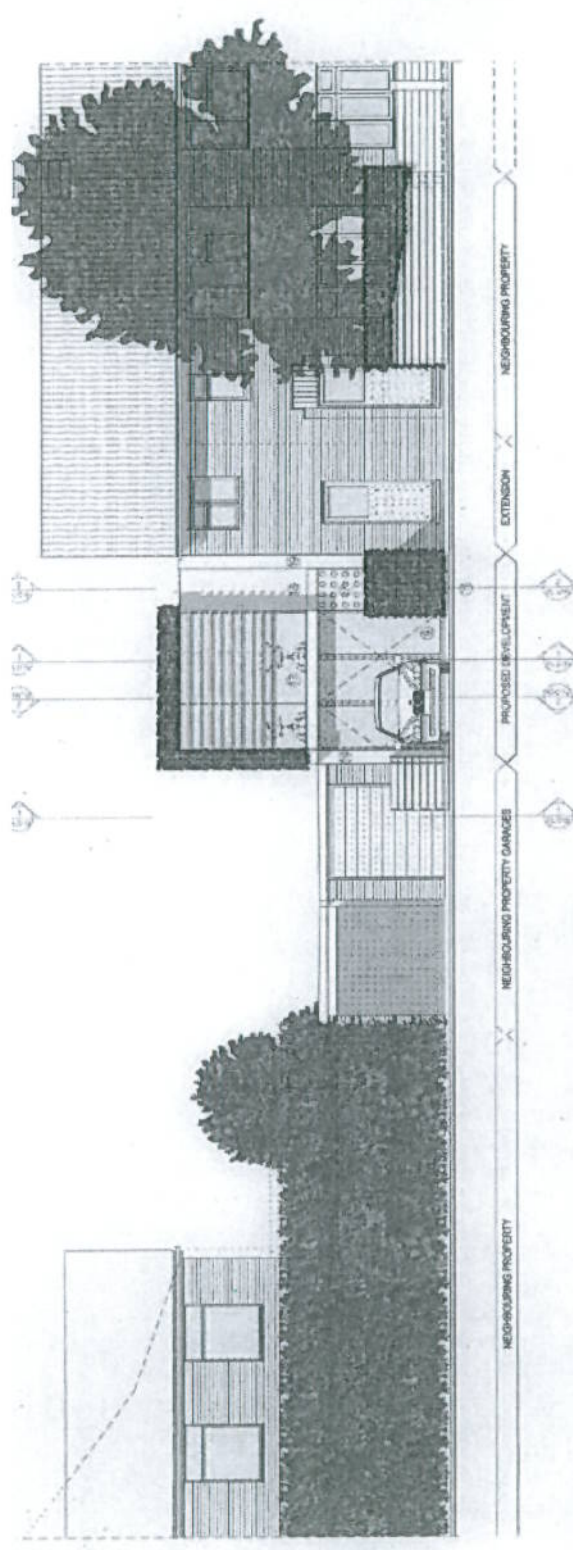

① FRONT ELEVATION - SCALE: 1:100 @ A3
NAVAL ROAD

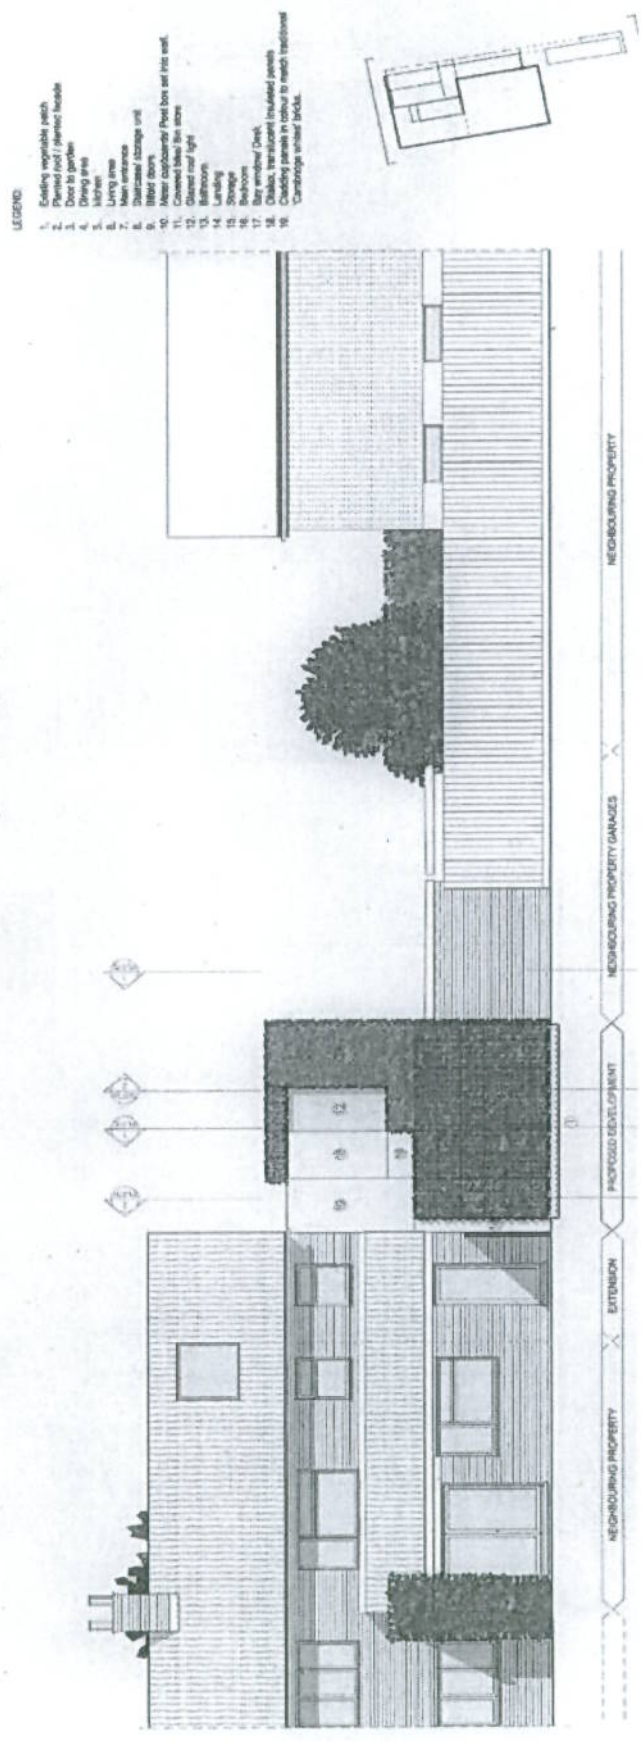

- LEGEND
- 1. Existing vegetable patch
 - 2. Existing driveway
 - 3. Existing fence
 - 4. Existing garage
 - 5. Existing area
 - 6. Living area
 - 7. Main entrance
 - 8. Kitchen
 - 9. Bathroom
 - 10. Master bedroom
 - 11. Covered lawn
 - 12. Deck
 - 13. Balcony
 - 14. Landing
 - 15. Staircase
 - 16. Bedroom
 - 17. Bay window
 - 18. Chimney
 - 19. Cladding panels in colour to match traditional
 - 20. Carriage wheel brick

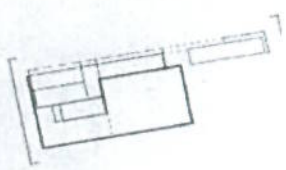



SITE LOCATION PLAN 1: 1000