




**NOTE**  
 This drawing is not to be scaled. All dimensions to be checked on site and any discrepancies to be reported.  
 All drawings to be read in conjunction with specification where applicable.

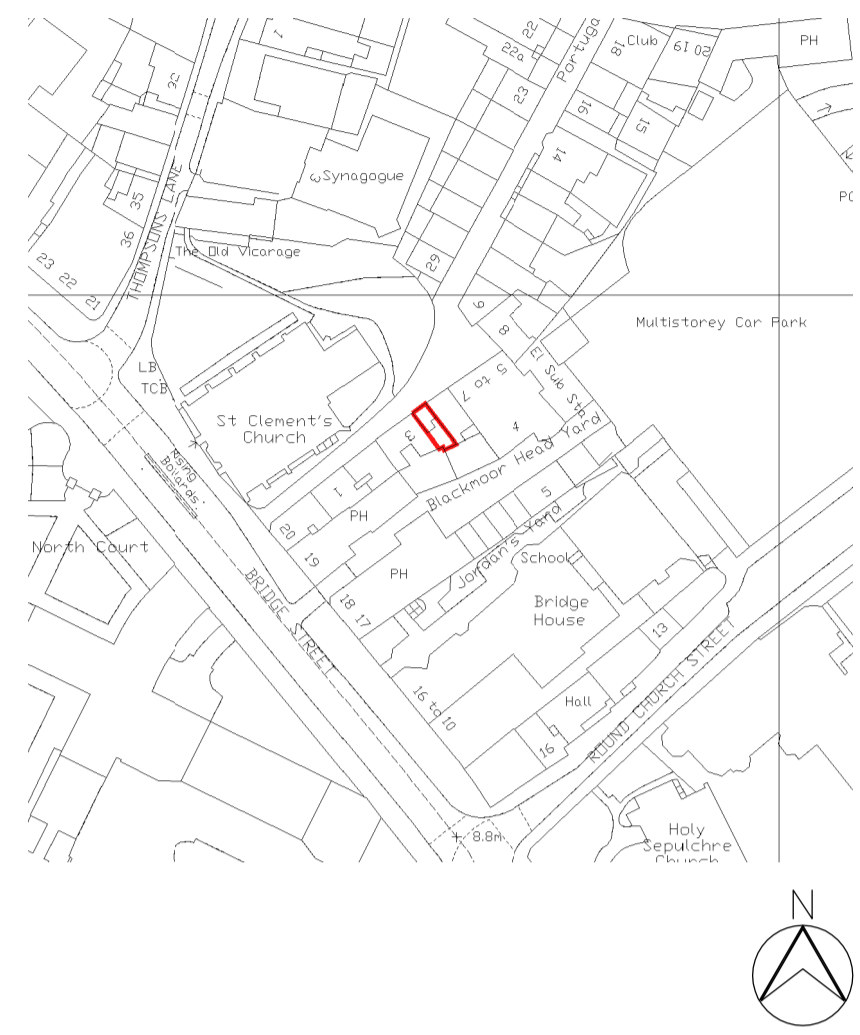


Location plan 1:1250

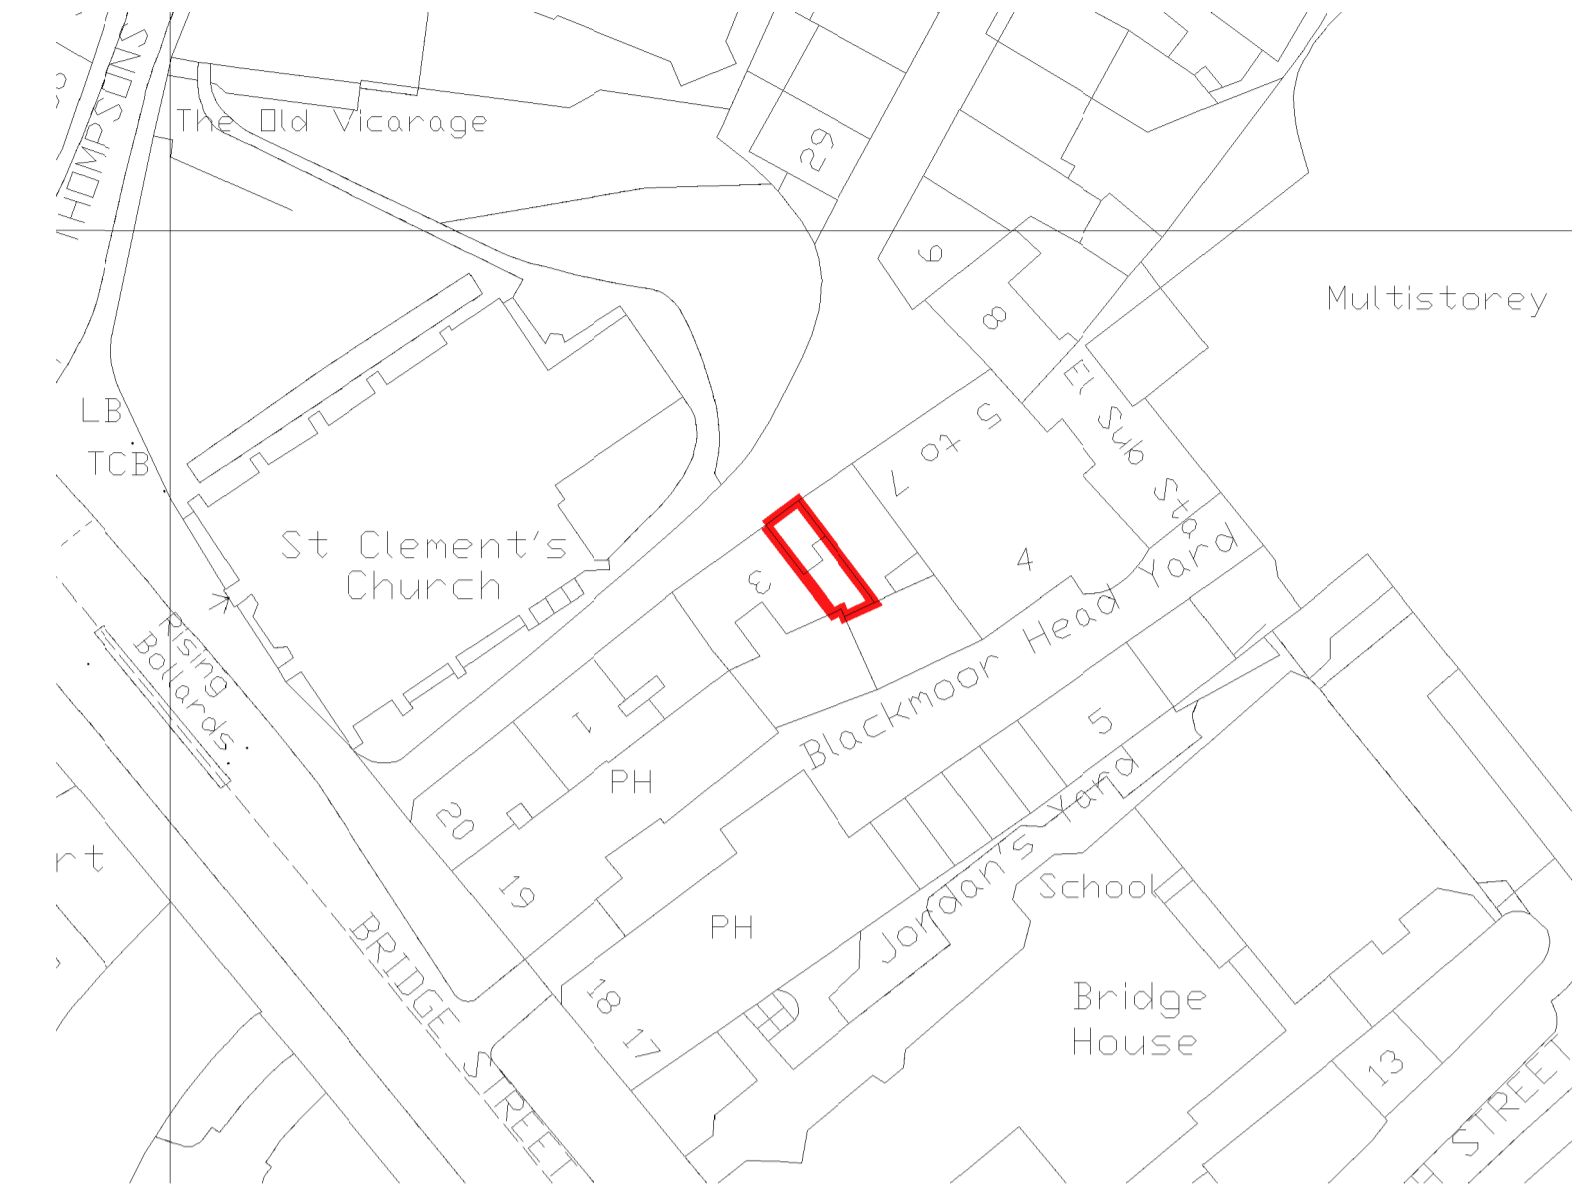


Site plan 1:500

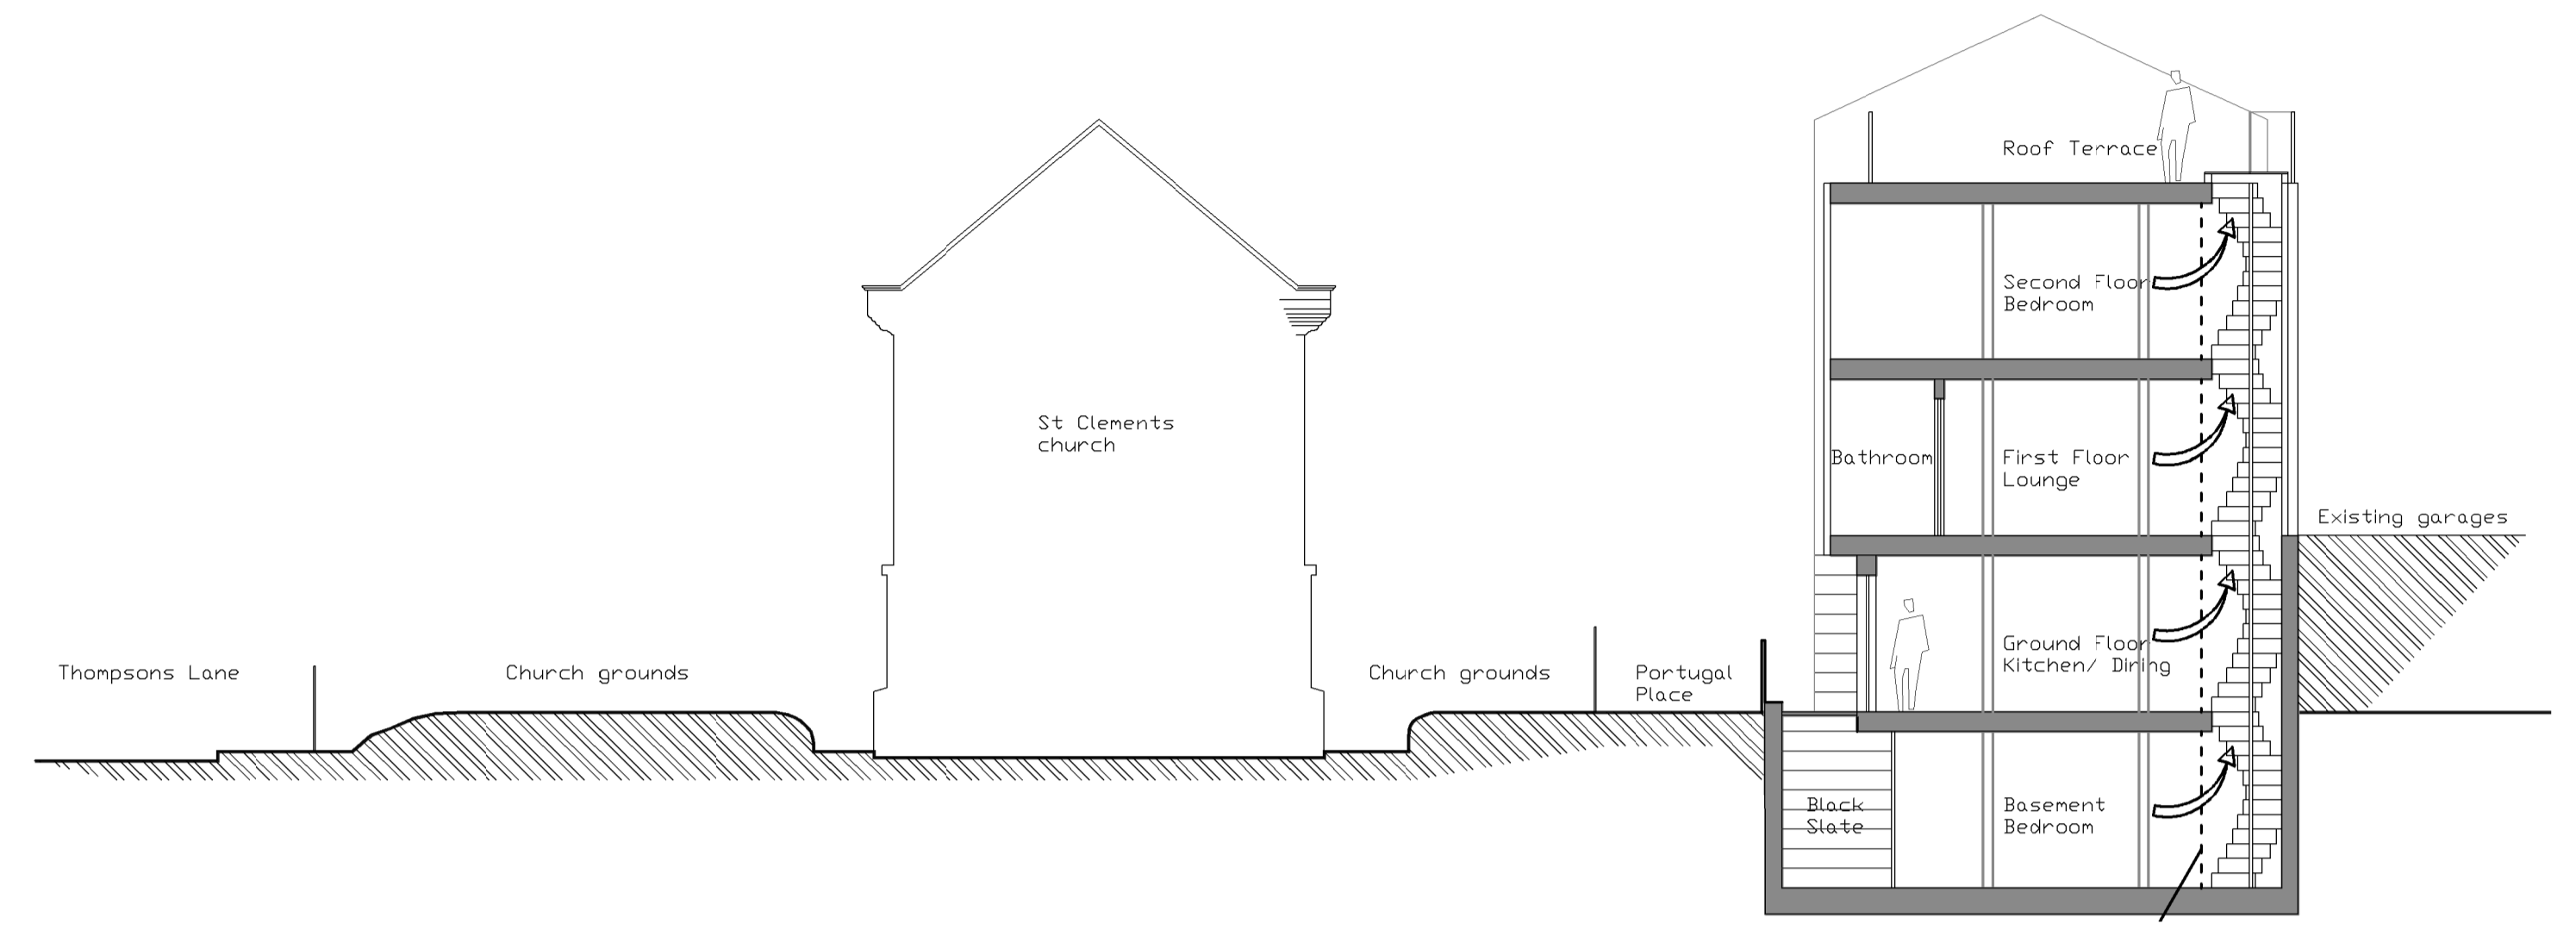


Proposed section 1:100

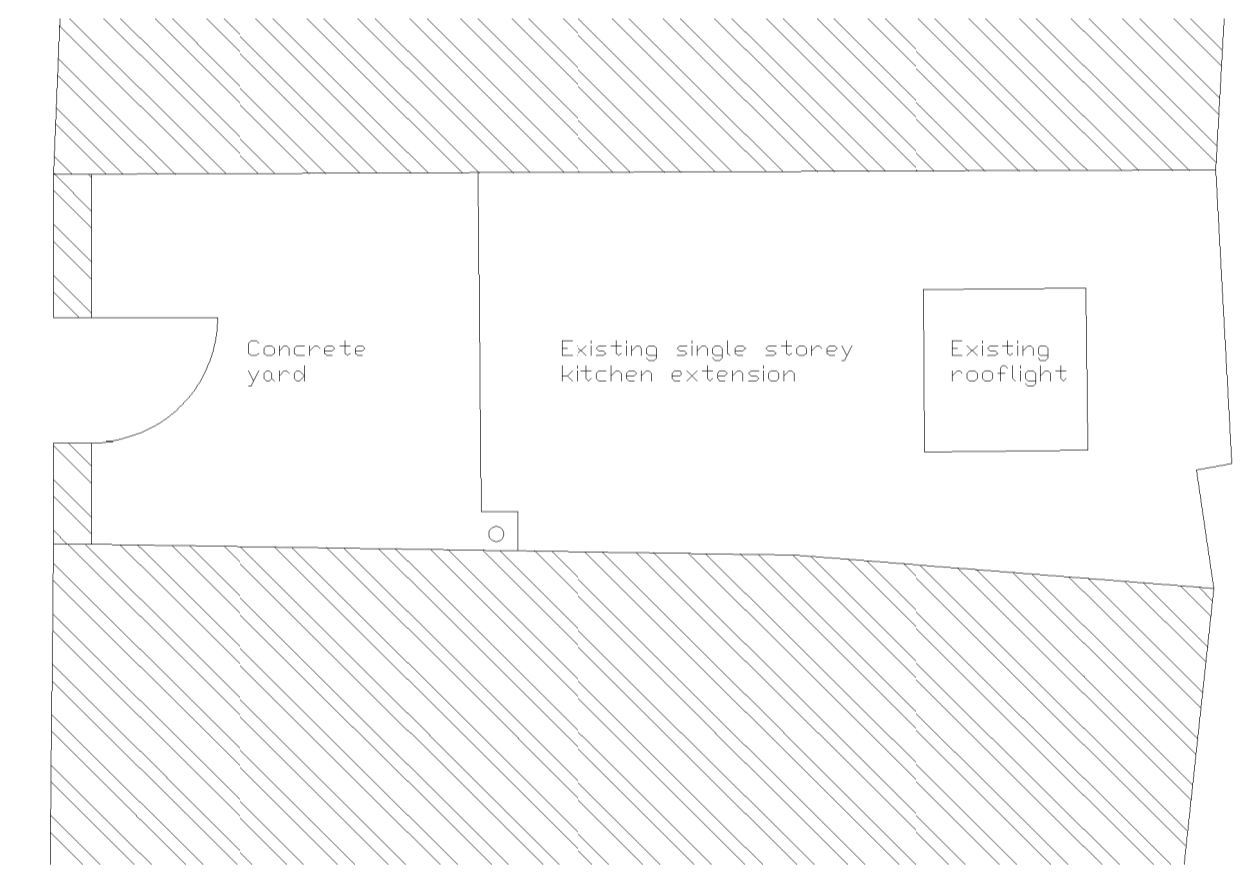


Existing site 1:50

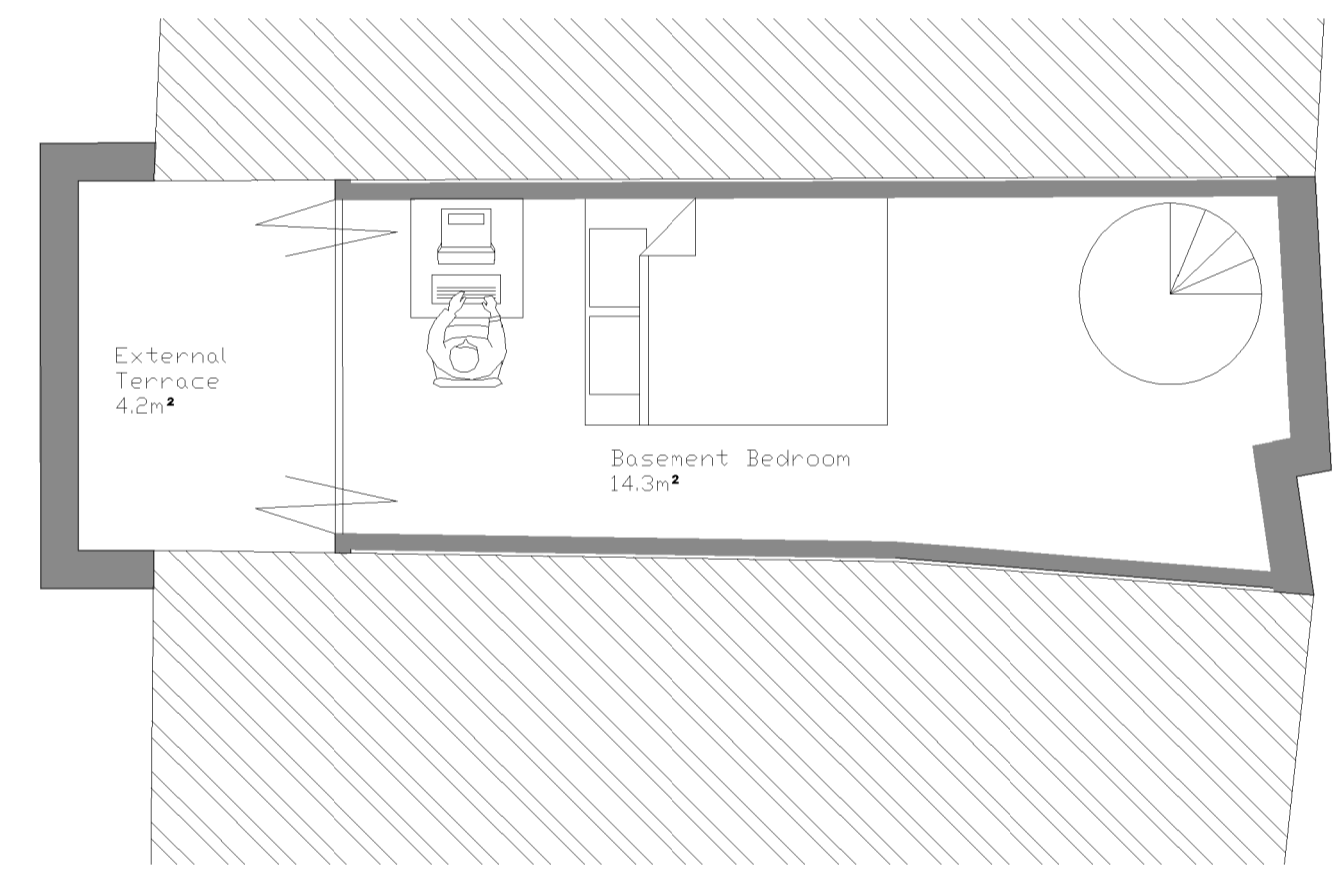


Proposed basement 1:50

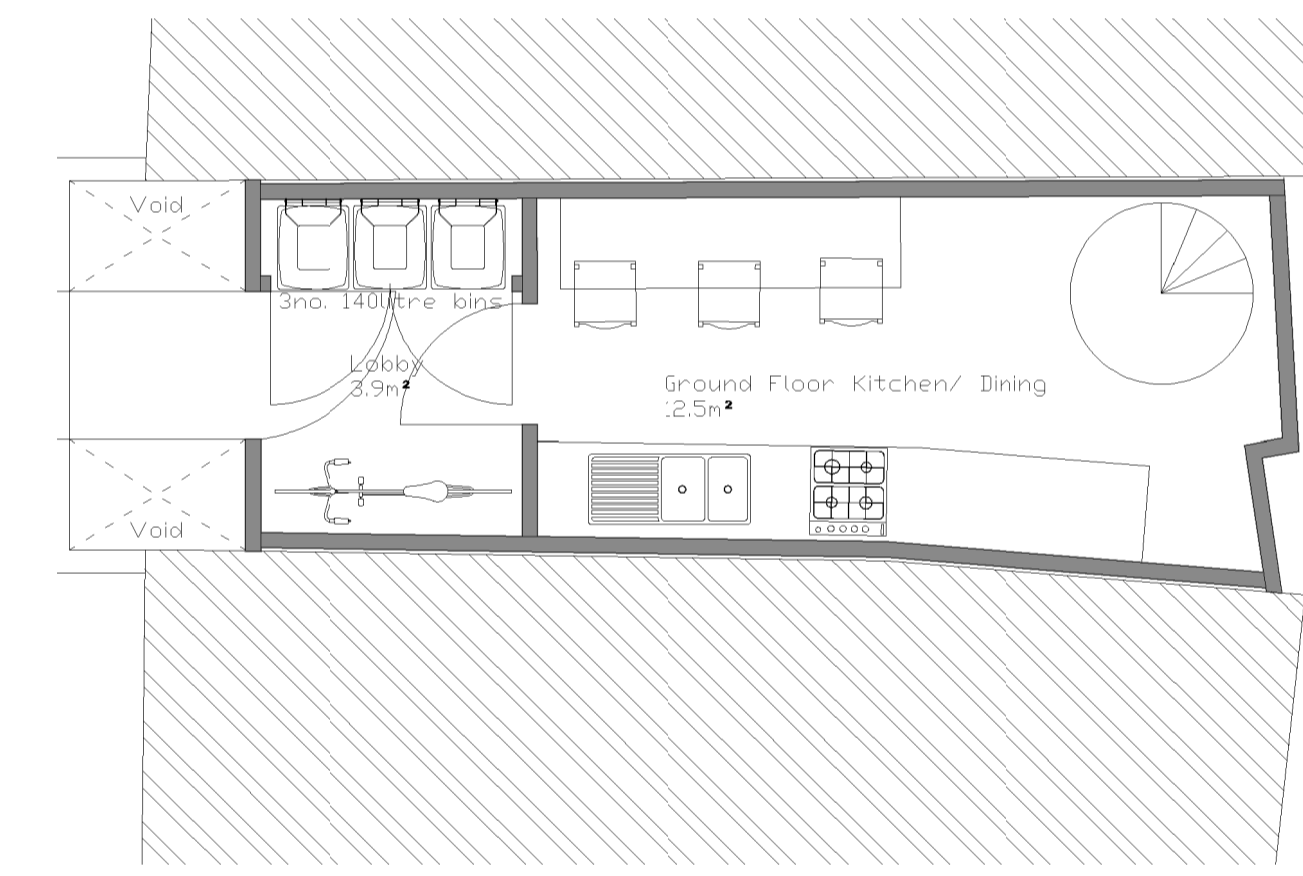


Proposed ground floor 1:50

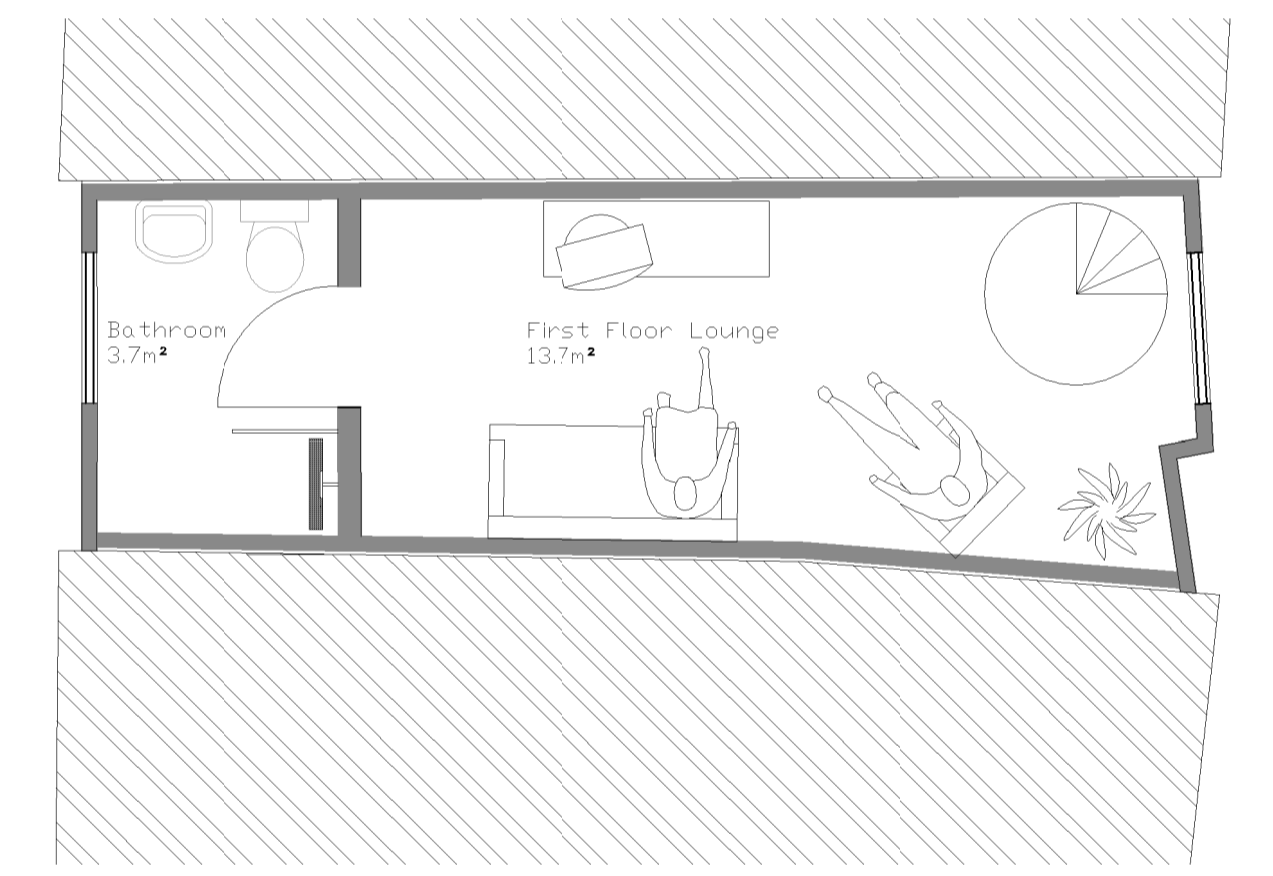



Proposed first floor 1:50

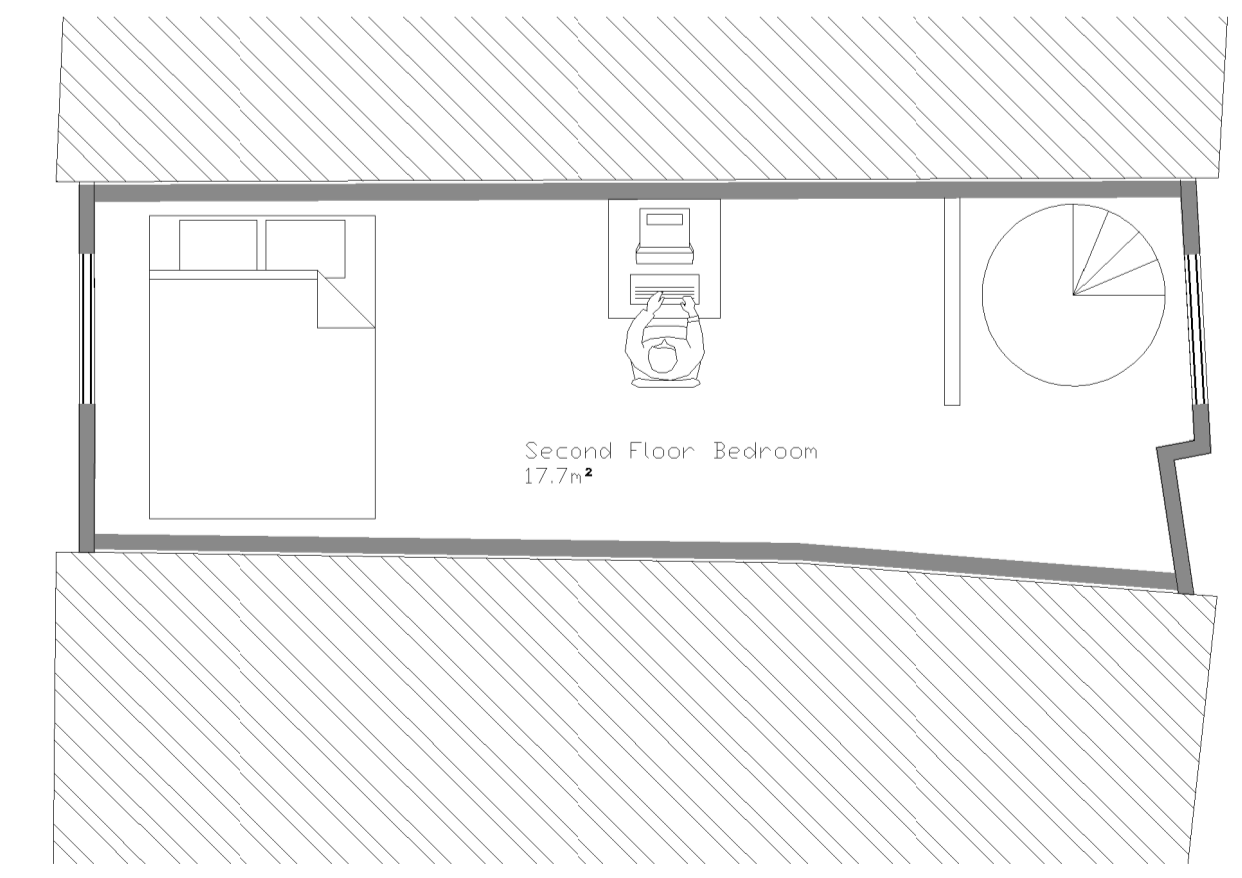

Proposed second floor 1:50

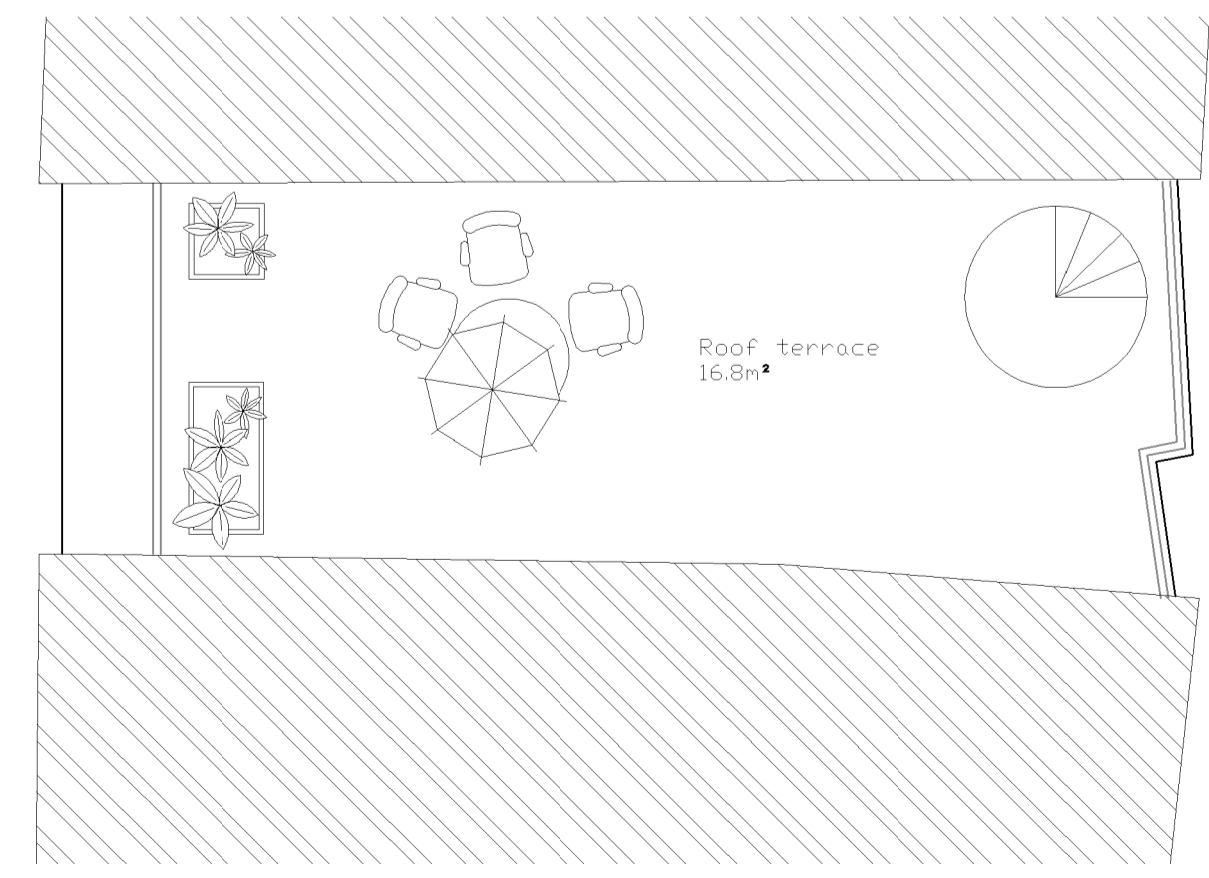

Proposed roof terrace 1:50

 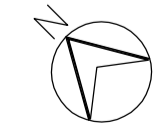

Scale 1:50

revision:		
No.	Date	Content

job title  
**3 Portugal Place**

drawing title  
**Existing & Proposed Plans**

sheet scale date  
 A1 Varies 01Feb13

drawing number  
**001 - 01**