

NOTE
 This drawing is not to be scaled. All dimensions to be checked on site and any discrepancies to be reported.
 All drawings to be read in conjunction with specification where applicable.




Existing front elevation 1:50




Proposed front elevation 1:50



Existing rear elevation 1:50

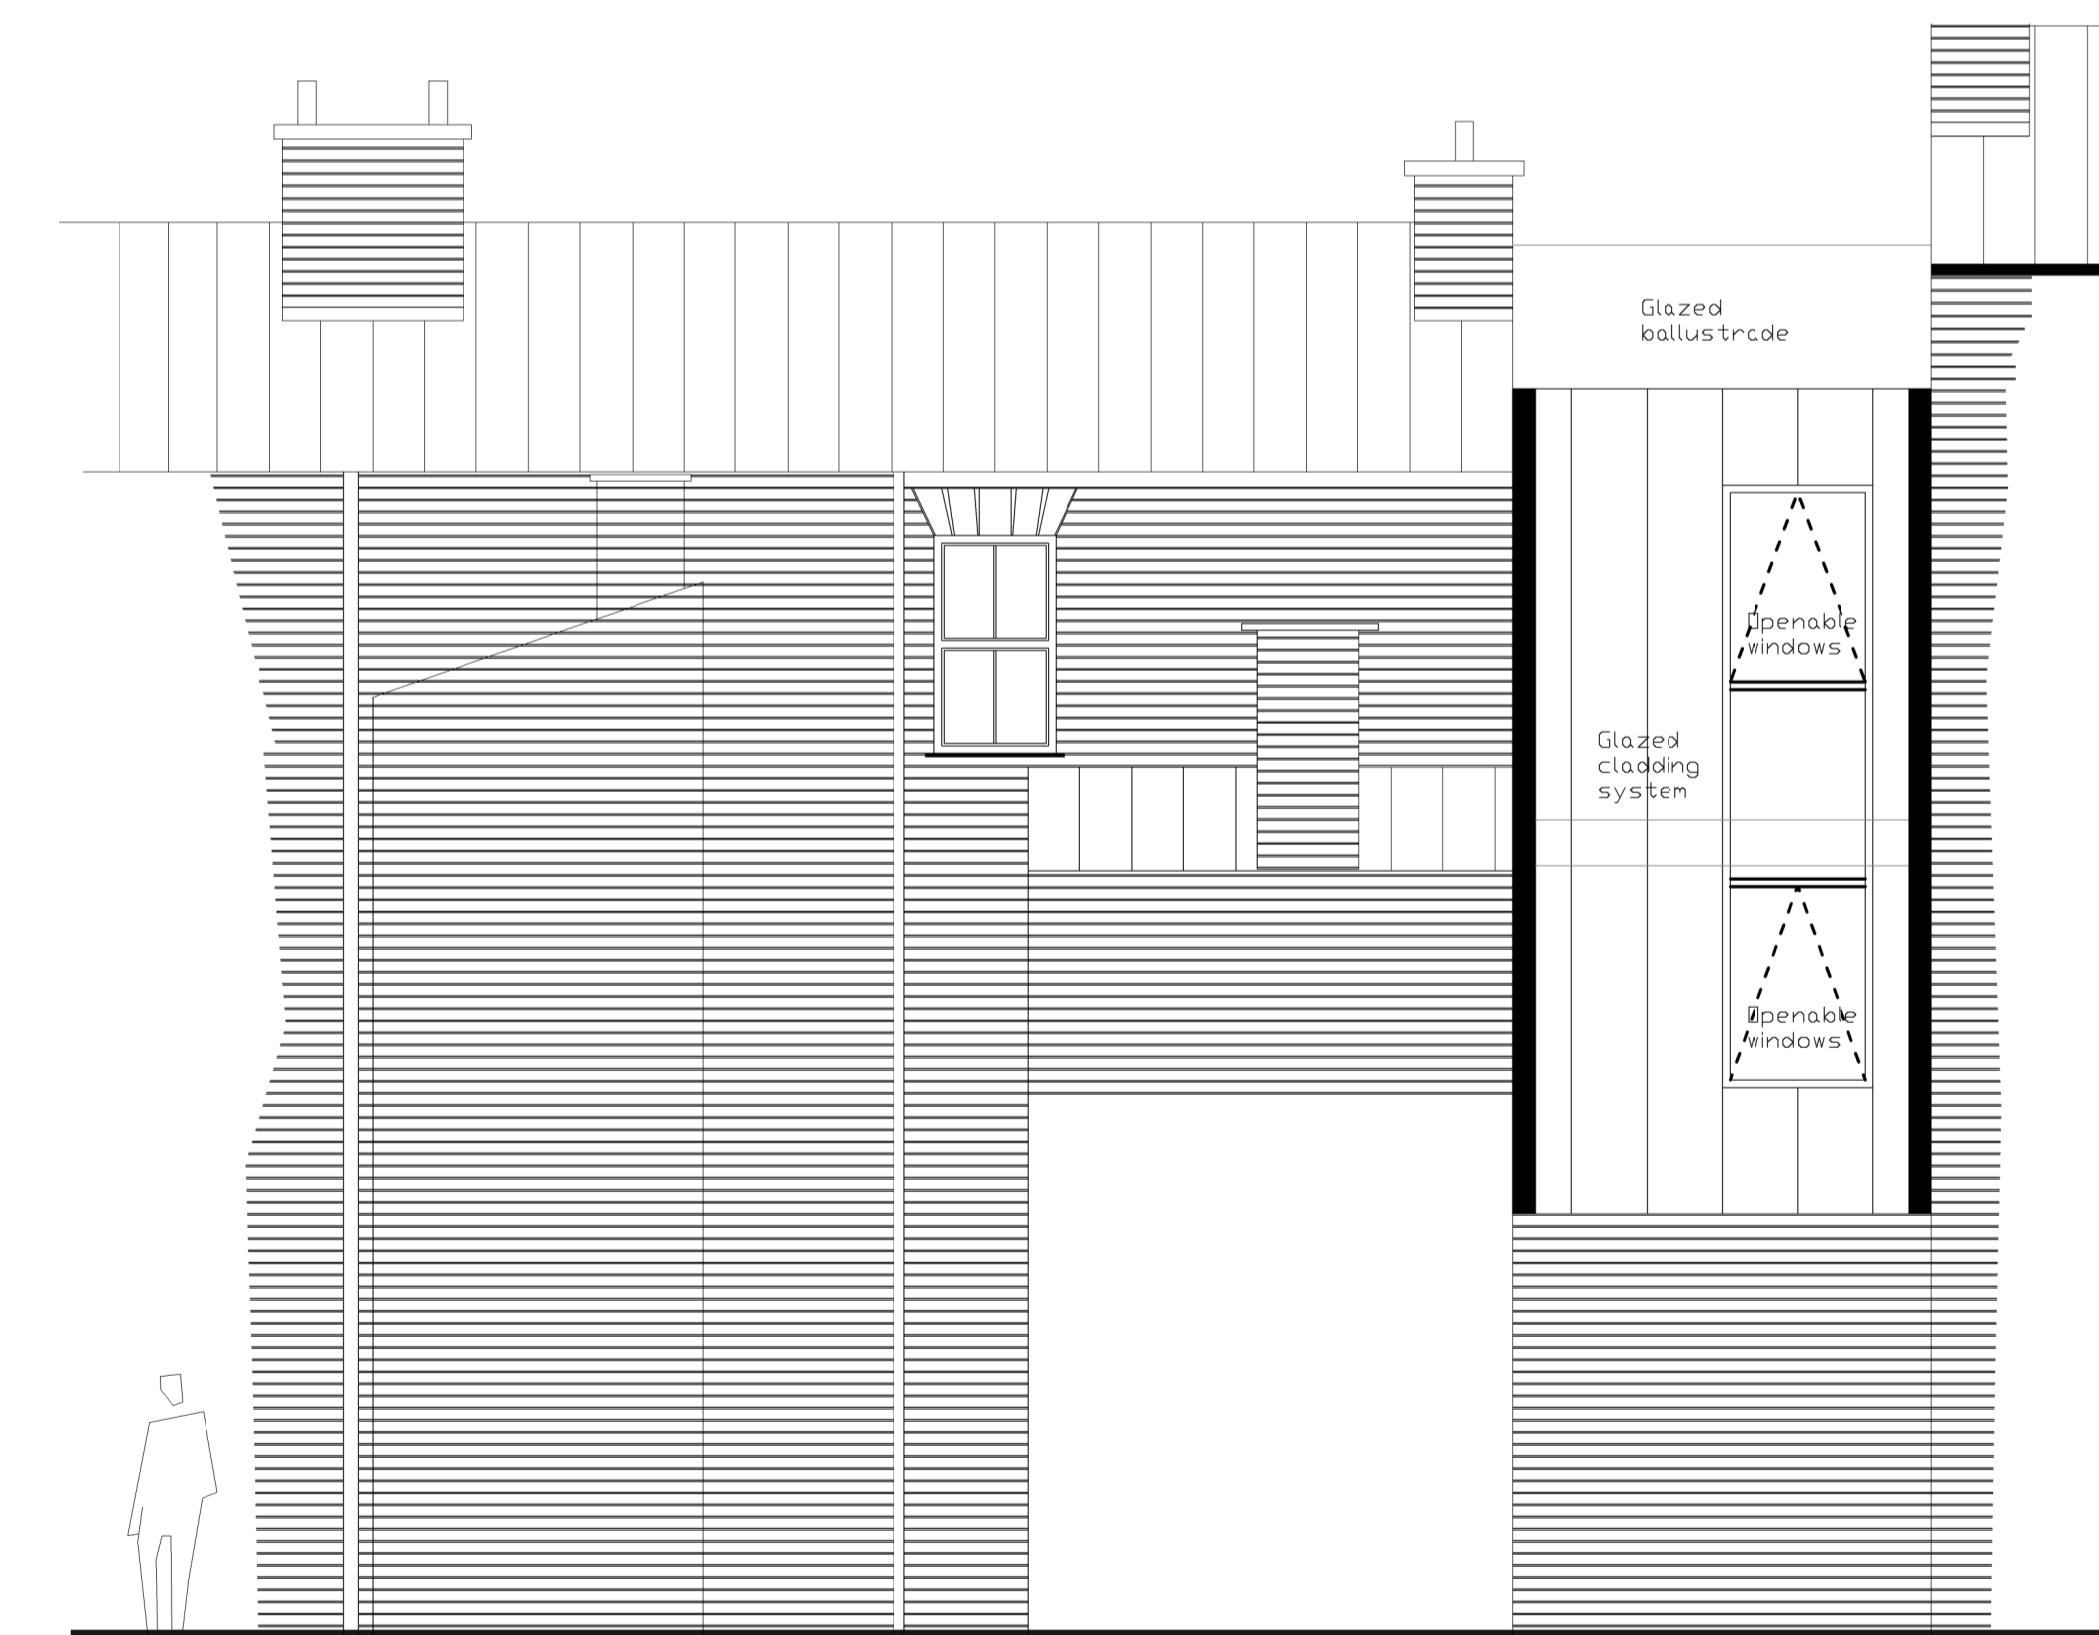

Proposed rear elevation 1:50

 

revision:		
No.	Date	Content

job title
 3 Portugal Place

drawing title
 Existing & Proposed Elevations

sheet scale date
 A1 1:50 01Feb13

drawing number
 001 - 02