

**1** SITE LOCATION PLAN  
1 : 1250

**2** SITE PLAN  
1 : 200

REV A PARKING BAYS NOTED 2500X5000 & 10.01.12  
PARKING TO 289,291 & 293 NOTED


**ARGYLE DESIGN**  
12, STRATFIELD CLOSE, CAMBRIDGE CB4 5NA  
Tel: 01223 506625  
email: enquiries@argydesign.co.uk

Project:  
PROPOSED HOUSES TO LICHFIELD ROAD  
REAR 293 CHERRY HINTON ROAD  
CAMBRIDGE  
for Mr DICKSON & Ms HILLS

Drawing:  
SITE & LOCATION PLAN

Scale:	Date:
As indicated	JUNE 2012
JOB No: / 001	REVISION:
	A

THIS DRAWING IS COPYRIGHT  
ARGYLE DESIGN. NO PARTS  
ARE TO BE REPRODUCED OR  
COMMERCIAL ANY WORK.

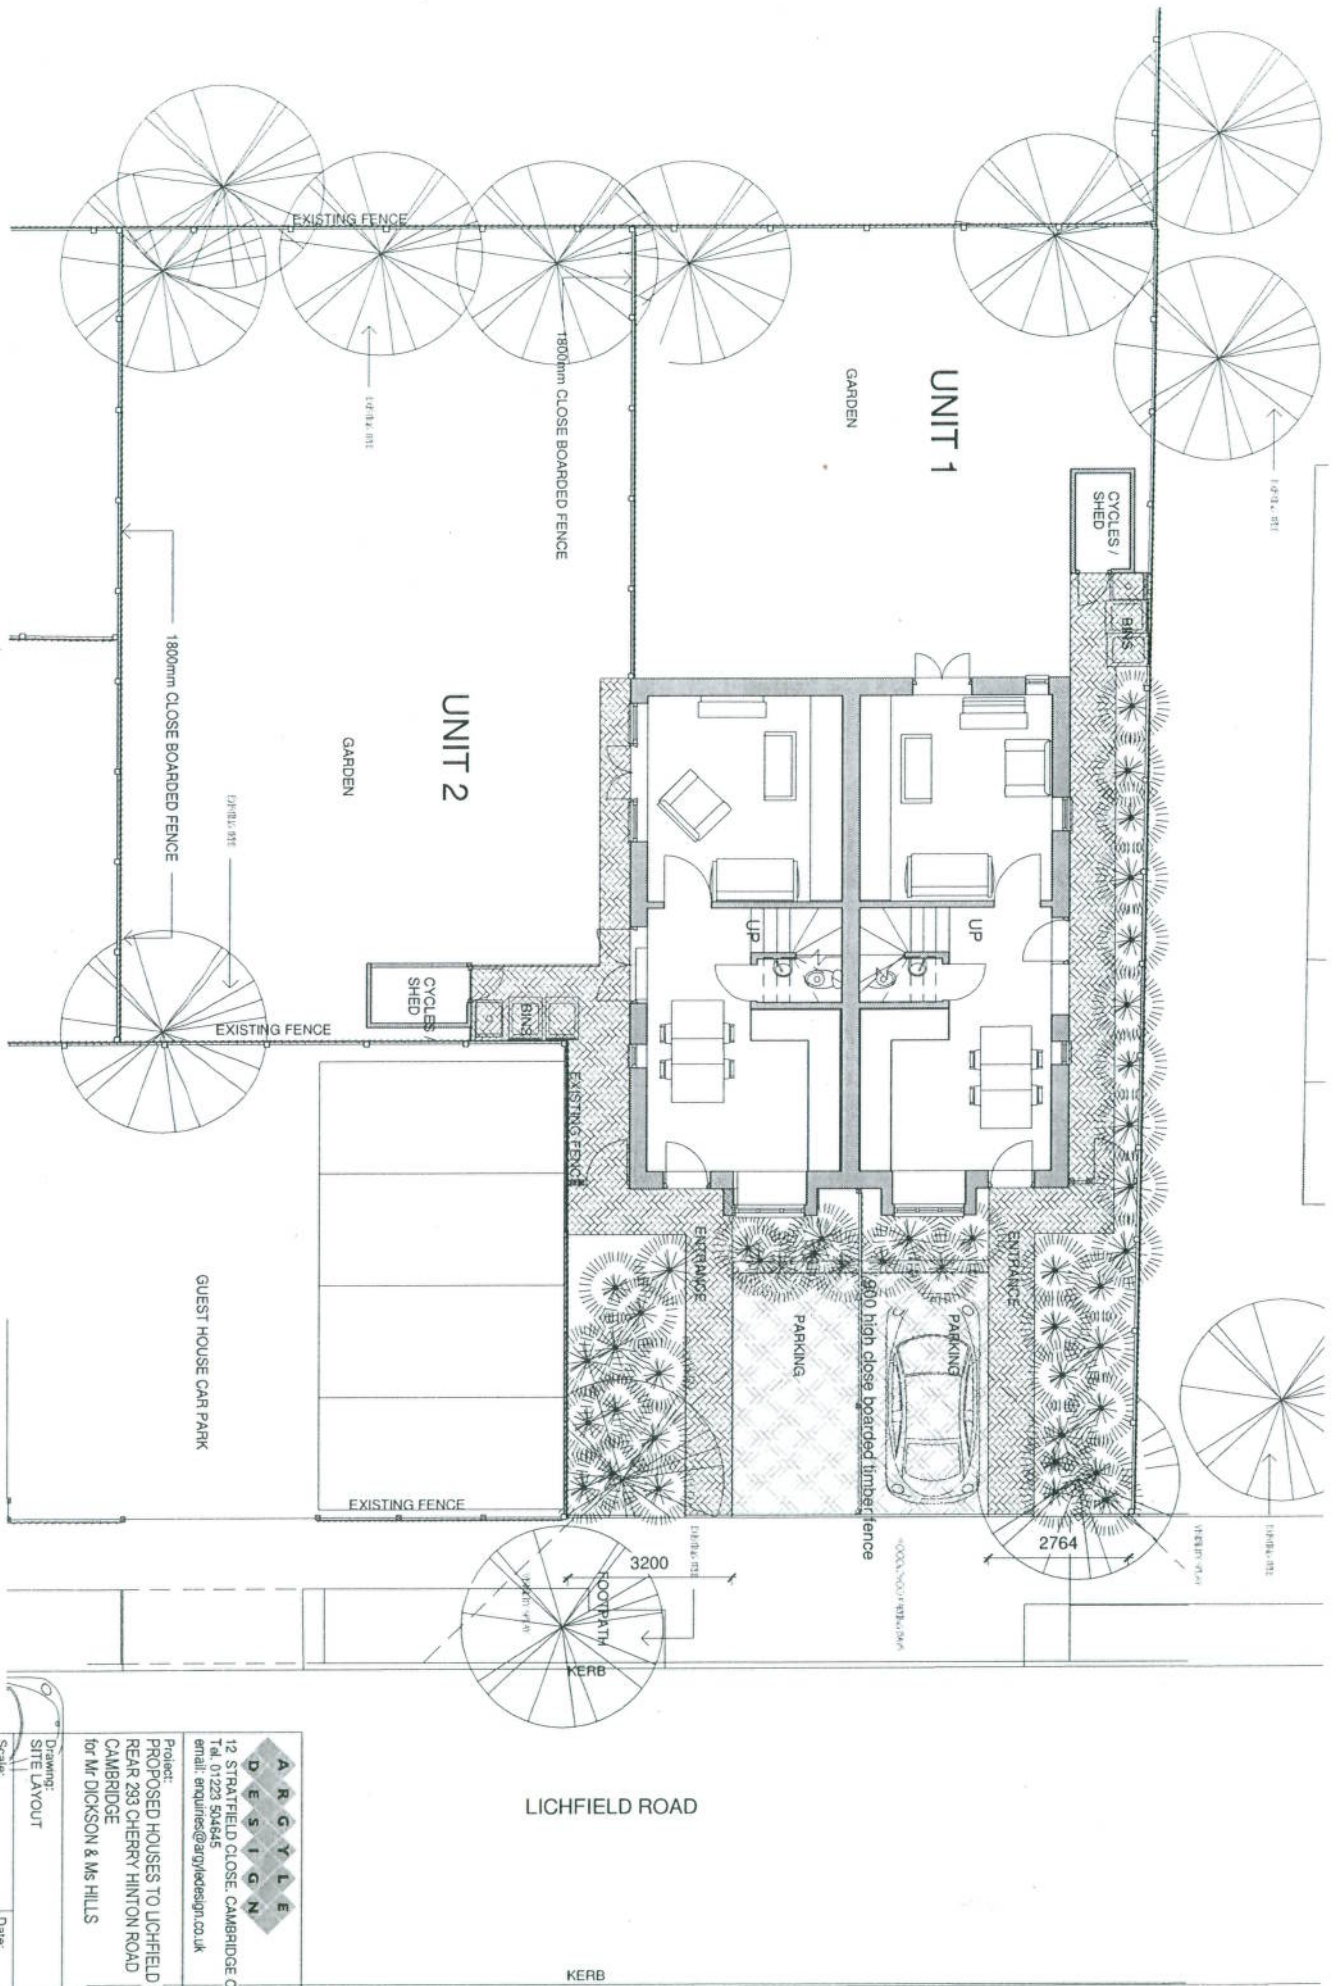

**ARGYLE DESIGN**  
 12 STRATFIELD CLOSE, CAMBRIDGE CB4 3NA  
 T: 01223 546645  
 email: enquiries@argyledesign.co.uk

Project:  
 PROPOSED HOUSES TO LICHFIELD ROAD  
 REAR 293 CHERRY HINTON ROAD  
 CAMBRIDGE  
 for Mr DICKSON & Ms HILLS

Drawings: SITE LAYOUT	Date:
Scale: 1 : 100	JUNE 2012
Job No: 1111 / 002	REVISION:


THIS DRAWING IS COPYRIGHT  
 AND NOT SCALE FROM THIS DRAWING.  
 ALL DIMENSIONS TO BE CHECKED ON SITE PRIOR TO  
 COMMENCING ANY WORK.



1

# GROUND FLOOR PLAN

1 : 50

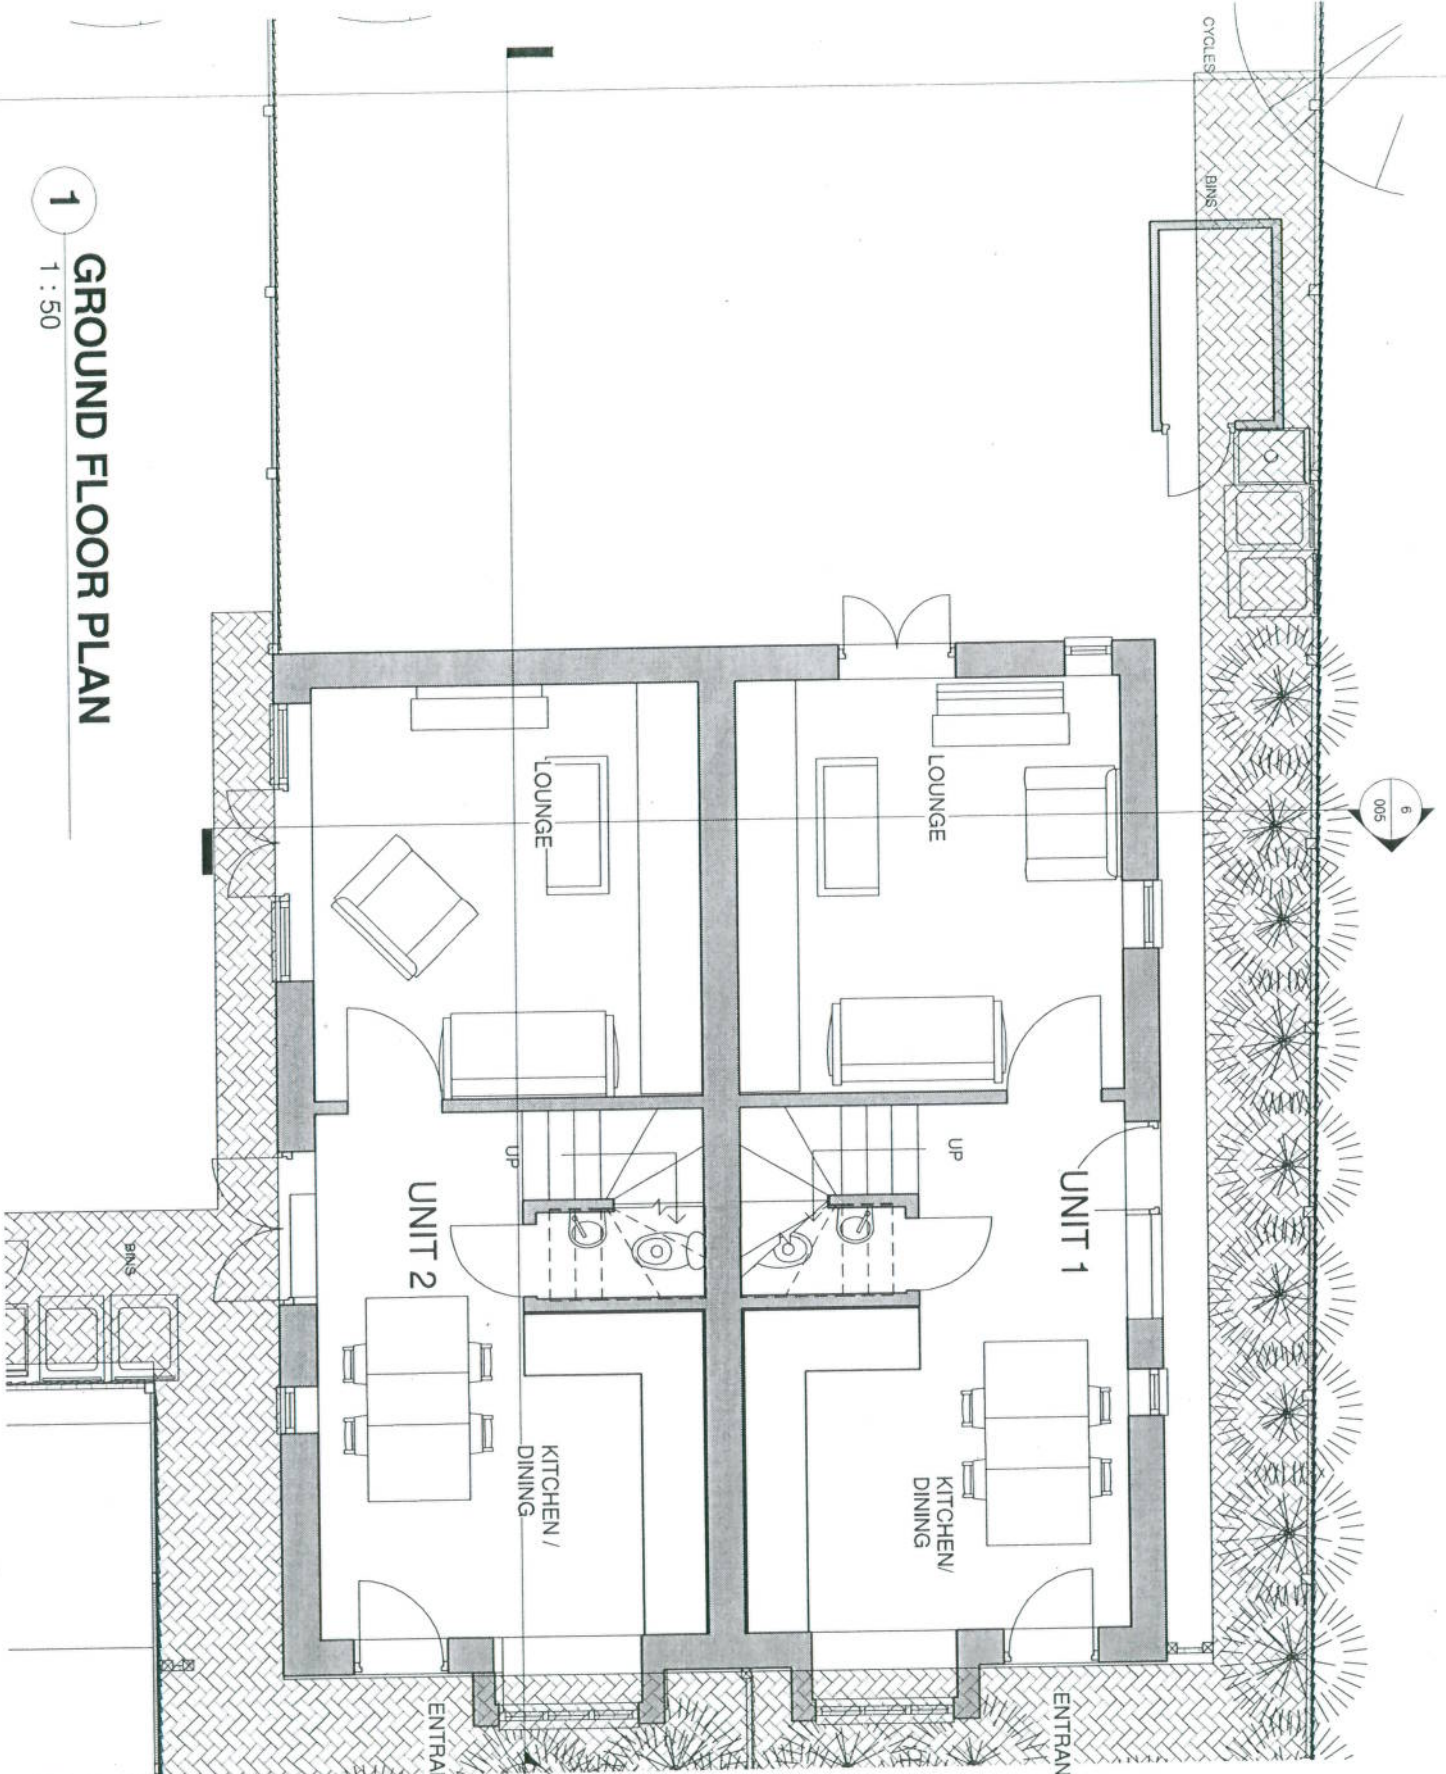

**A R G U E  
D E S I G N**


12 STRATFIELD CLOSE, CAMBRIDGE CB4 3NA  
Tel: 01223 504645  
email: enquiries@arguedesign.co.uk

**Project:**  
PROPOSED HOUSES TO LICHFIELD ROAD  
REAR 293 CHERRY HINTON ROAD  
CAMBRIDGE  
for Mr DICKSON & Ms HILLS

**Drawing:**  
GROUND FLOOR PLAN

Scale:	Date:
1 : 50	Designer
JOB No: / 003	REVISION:
1111	

THIS DRAWING IS COPYRIGHT  
DO NOT SCALE FROM THIS DRAWING  
CAMBRIDGE ARGUE DESIGN

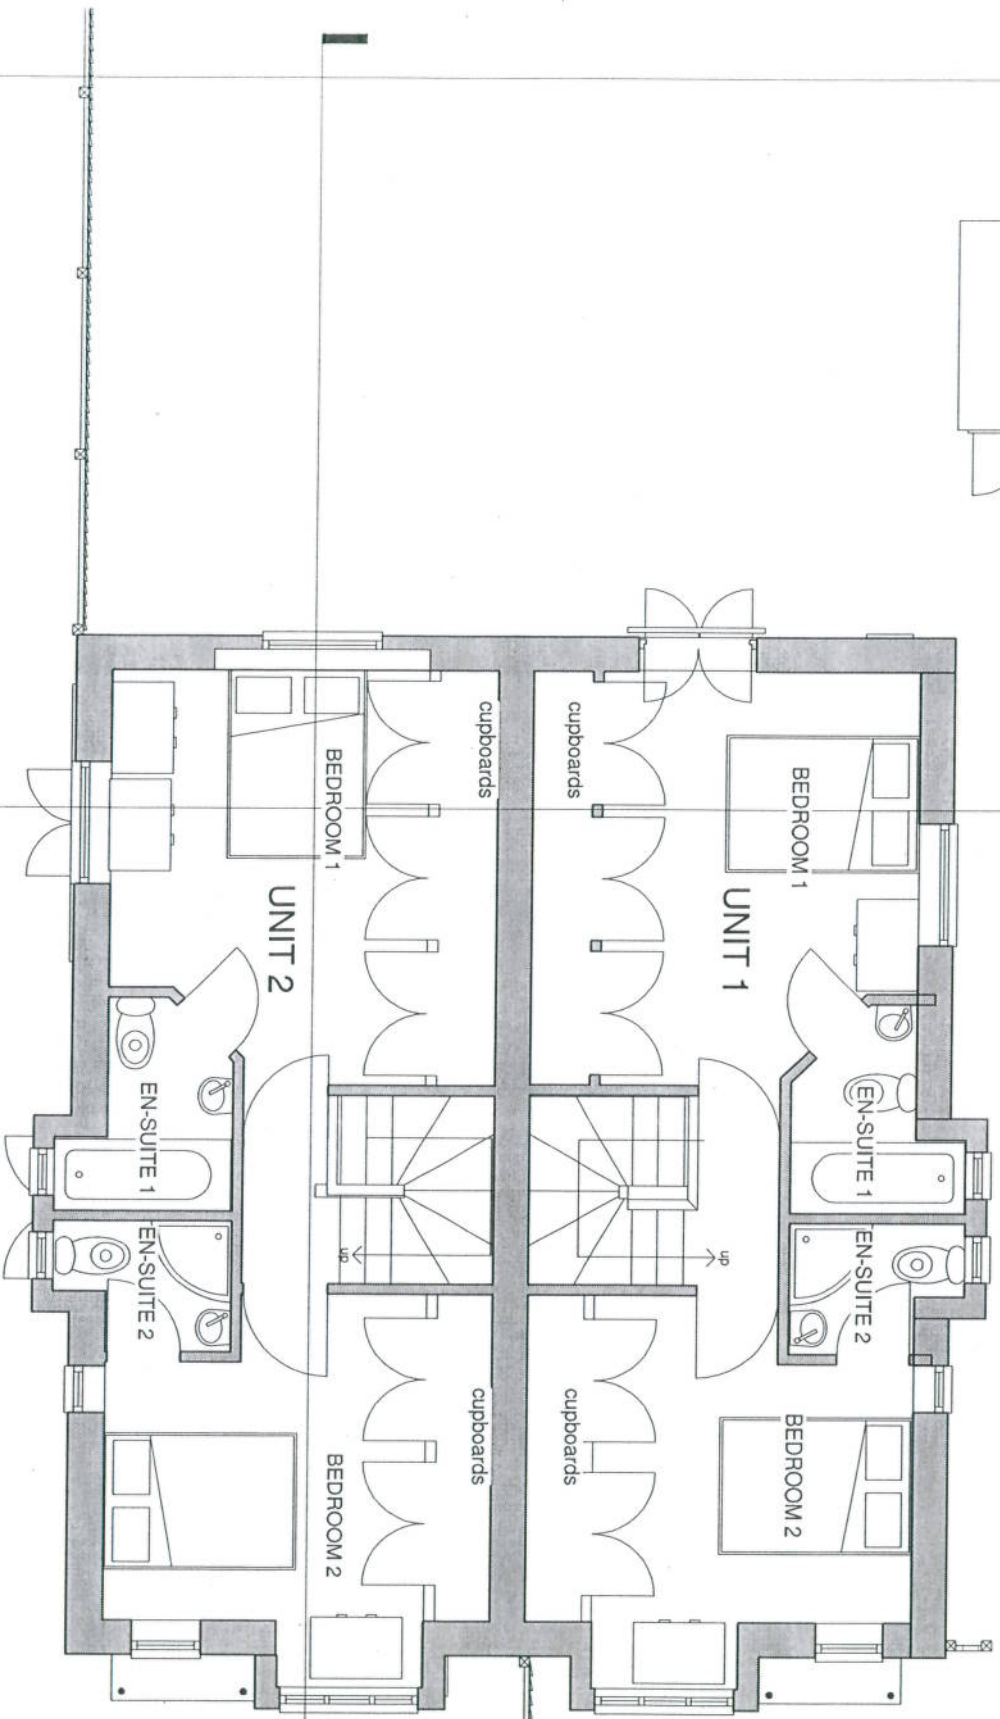

**1** FIRST FLOOR PLAN

1 : 50



12 STRATFIELD CLOSE, CAMBRIDGE CB4 3NA  
 T. 01223 504645  
 email: enquiries@argydesign.co.uk


Project: PROPOSED HOUSES TO LICHFIELD ROAD  
 REAR 293 CHERRY HINTON ROAD  
 CAMBRIDGE  
 for Mr DICKSON & Ms HILLS

Drawing: FIRST FLOOR PLAN


Scale:	Date:
1 : 50	Designer
JOB No: 1111 / 004	REVISION:

THIS DRAWING IS COPYRIGHT  
 DO NOT SCALE FROM THIS DRAWING.  
 ALL DIMENSIONS AND CHECKS ON SITE PRIOR TO  
 COMMENCEMENT.




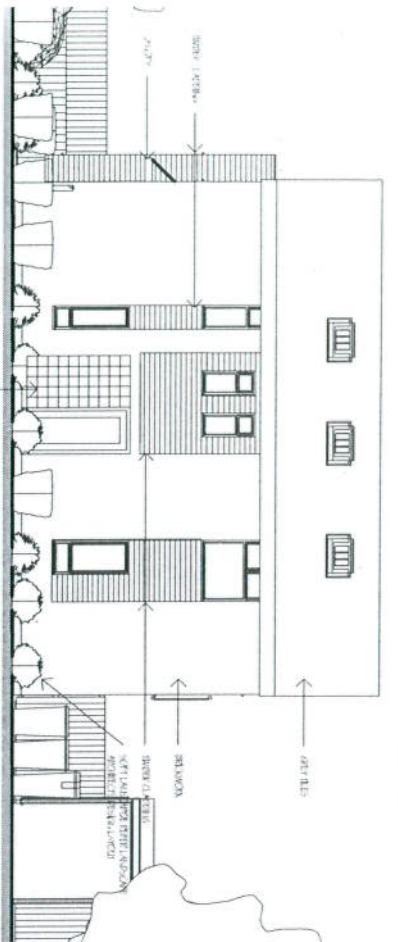


**1 NORTH ELEVATION**  
1 : 100

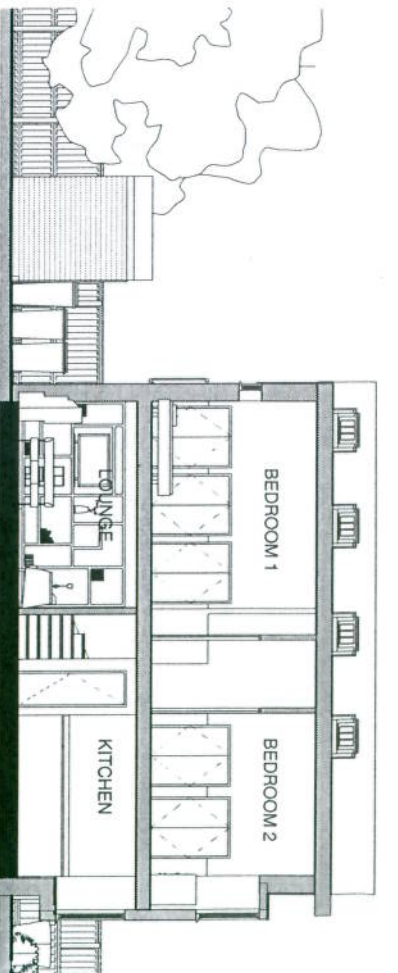


**5 Section 2**  
1 : 100

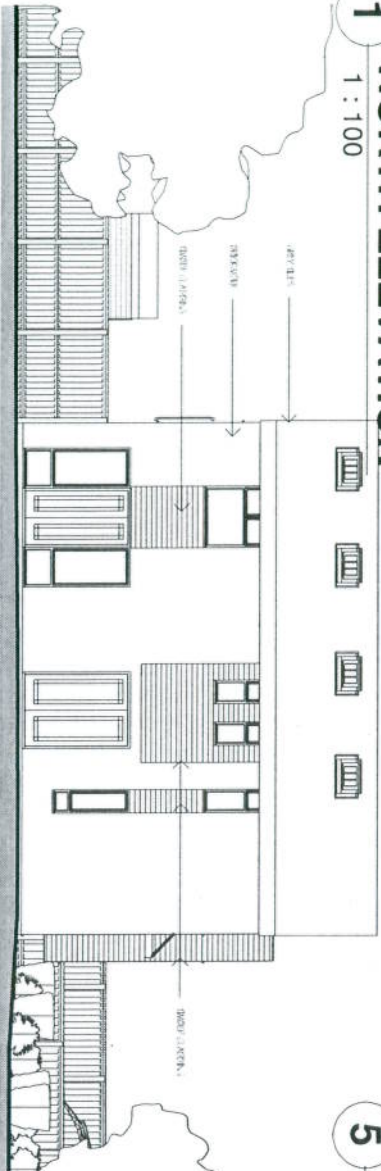


**2 SOUTH ELEVATION**  
1 : 100

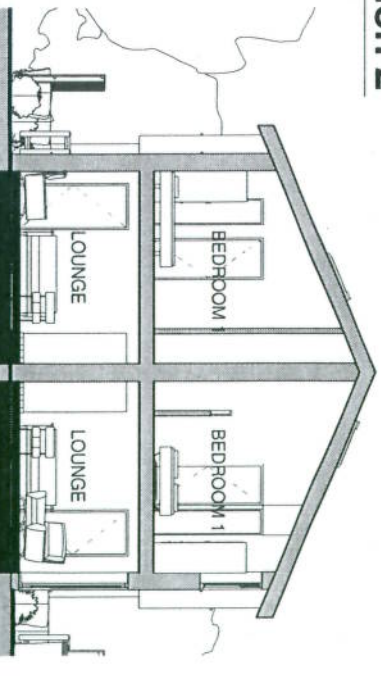

**6 Section 1**  
1 : 100

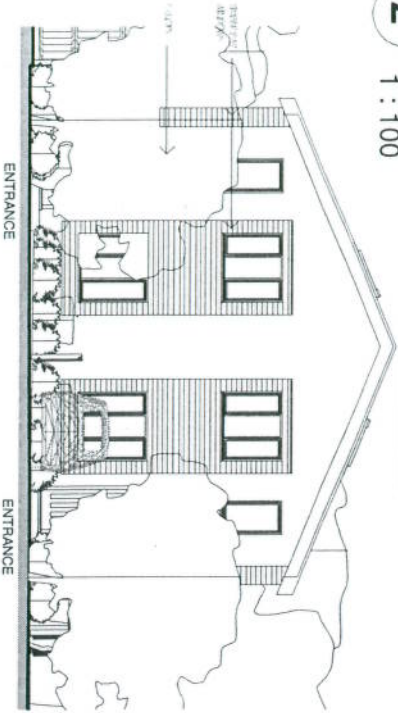

**3 EAST ELEVATION**  
1 : 100

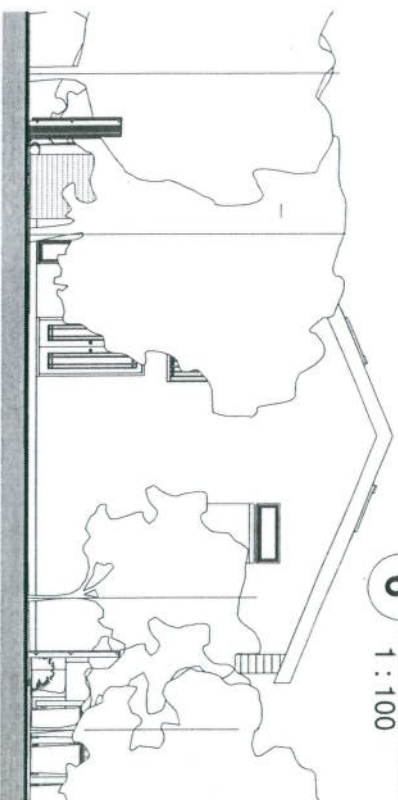

**4 WEST ELEVATION**  
1 : 100



12 STRATFIELD CLOSE, CAMBRIDGE CB4 3NA  
Tel: 01223 504625  
email: enquiries@argyledesign.co.uk

Project:  
PROPOSED HOUSES TO LICHFIELD ROAD  
REAR 293 CHERRY HINTON ROAD  
CAMBRIDGE  
for Mr DICKSON & Ms HILLS

Drawing:  
ELEVATIONS

Scale: Date:


1 : 100 Designer

JOB No: / 005 REVISION:


1111

THIS DRAWING IS COPYRIGHT  
DO NOT SCALE FROM THIS DRAWING  
CAMBRIDGE ARCHITECTURAL PRACTICE




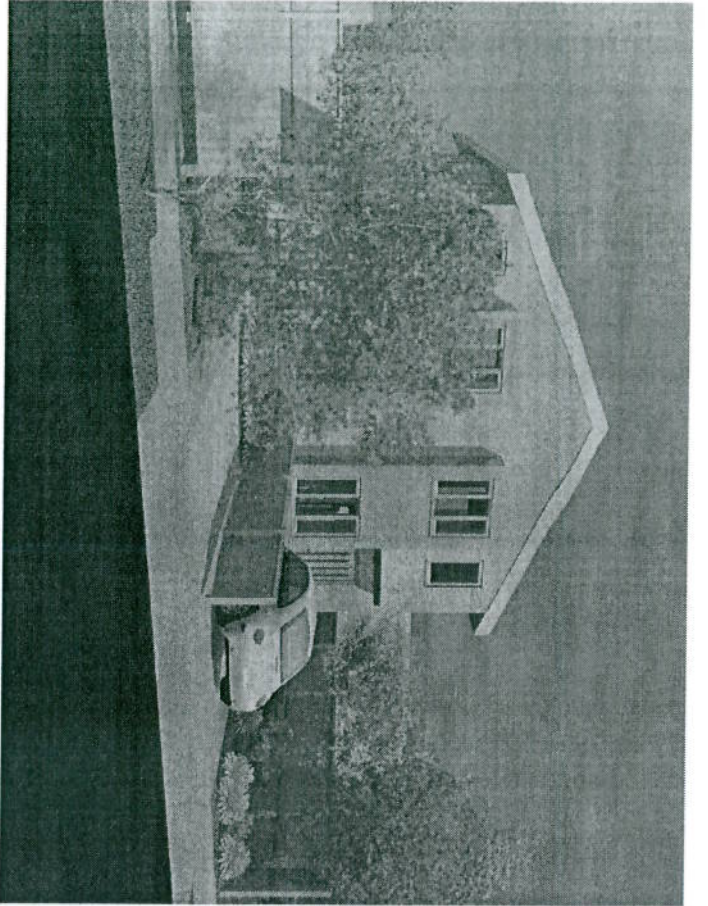

**1** FRONT VIEW  
N.T.S

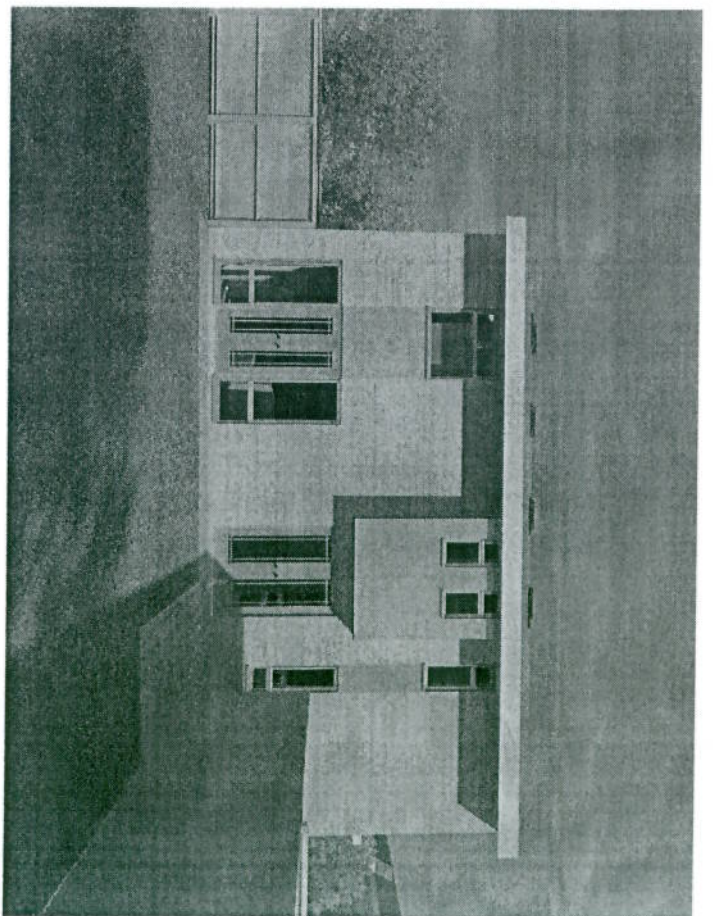

**3** GARDEN VIEW  
N.T.S

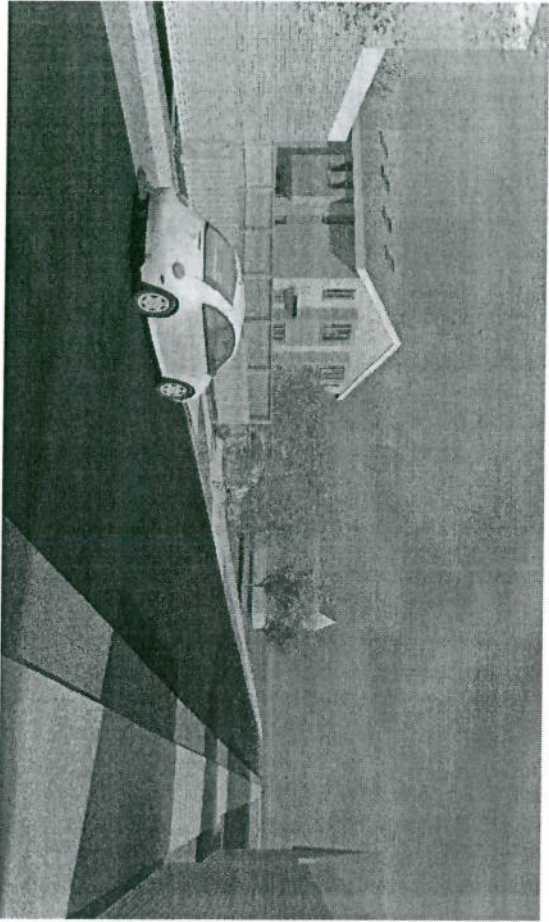

**2** STREET VIEW  
N.T.S

**A R G Y L E**  
**D E S I G N**


12 STRATFIELD CLOSE, CAMBRIDGE CB4 3NA  
Tel. 01223 504645  
email: enquiries@argyledesign.co.uk

Project: PROPOSED HOUSES TO LICHFIELD ROAD  
REAR 293 CHERRY HINTON ROAD  
CAMBRIDGE  
for Mr DICKSON & Ms HILLS

Drawing: SKETCH PERSPECTIVES	
Scale: N.T.S	Date: JULY 2012
Job No: 1111 / 006	Revision:


THIS DRAWING IS COPYRIGHT  
DO NOT SCALE FROM THIS DRAWING  
ALL DIMENSIONS TO BE CHECKED ON SITE PRIOR TO  
CONSTRUCTION AND SIGN OFF



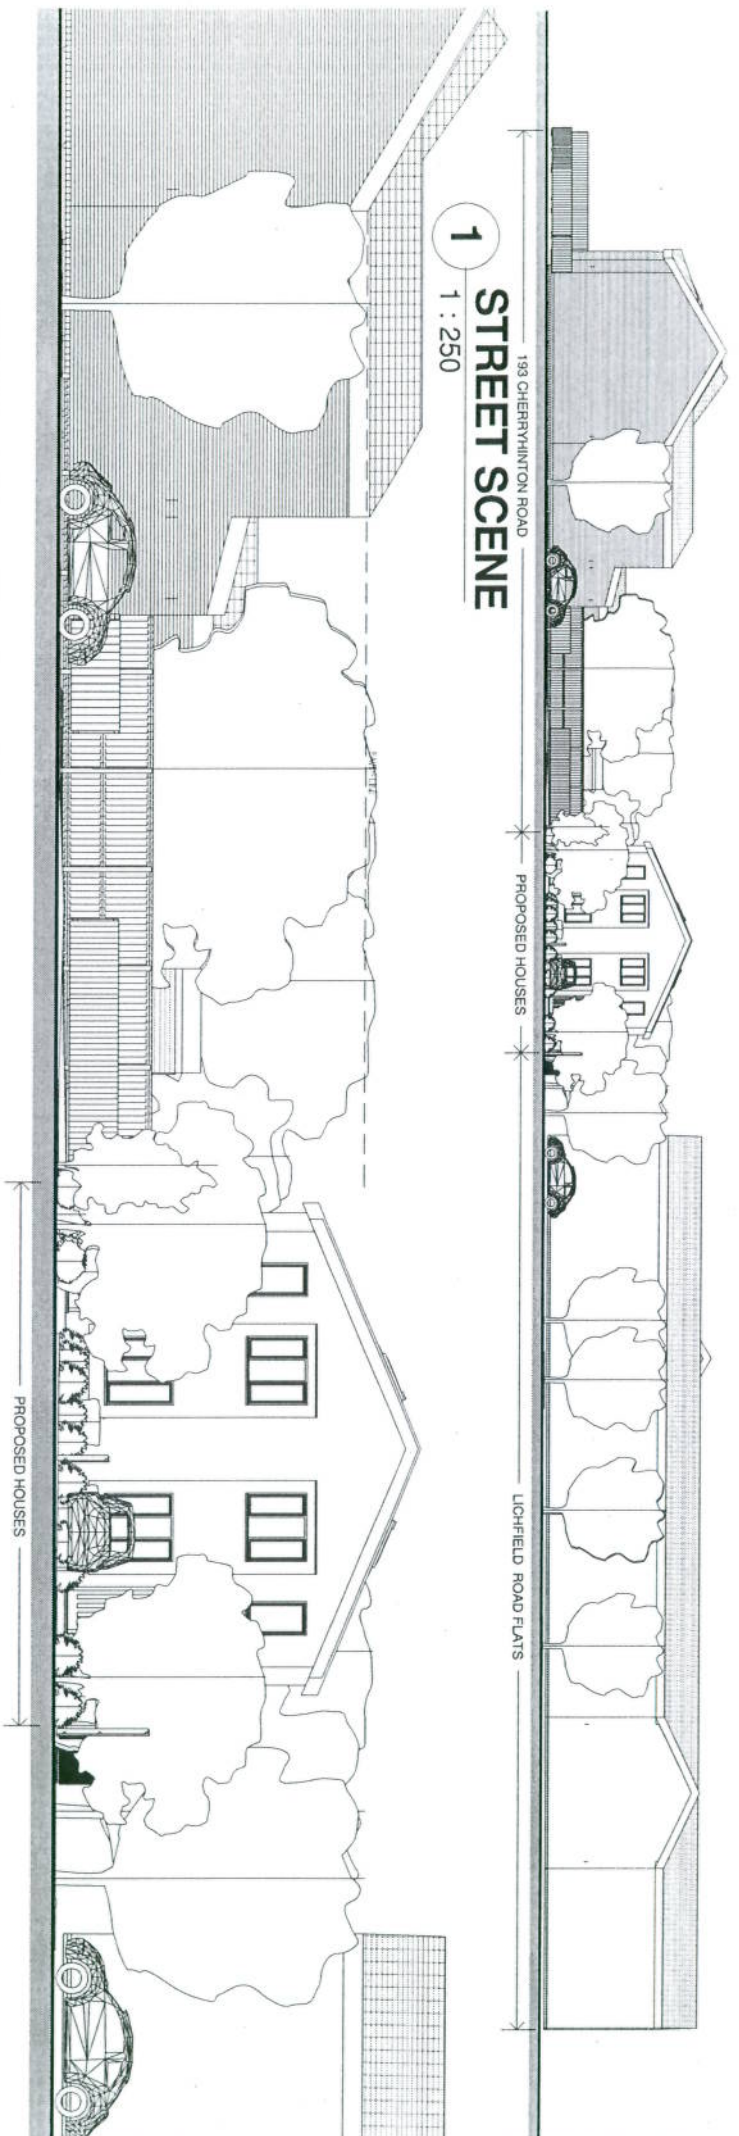

**1**  
1 : 250  
**STREET SCENE**

**2**  
1 : 100  
**STREET SCENE - DETAIL**

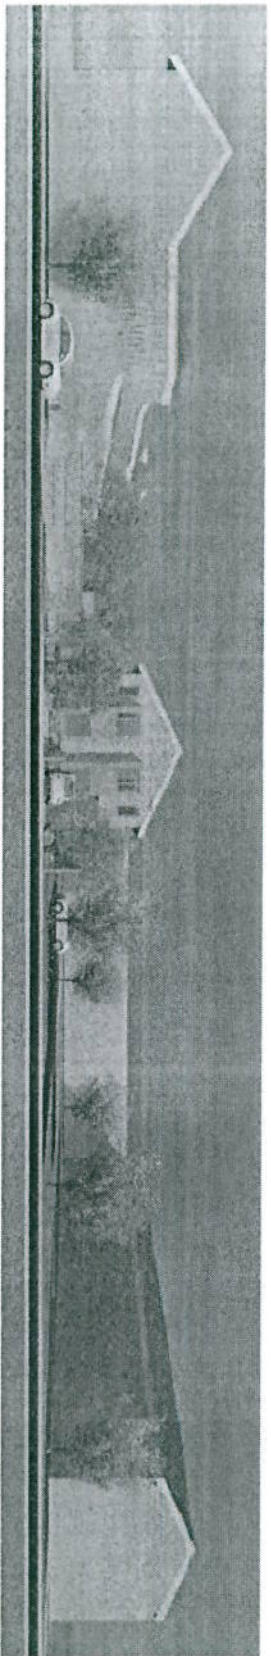

**3**  
N.T.S.  
**3D Street view**



12 STRATFIELD CLOSE, CAMBRIDGE CB4 3NA  
Tel. 01223 504545  
email: enquiries@argyledesign.co.uk

**Project:**  
PROPOSED HOUSES TO LICHFIELD ROAD  
REAR 293 CHERRY HINTON ROAD  
CAMBRIDGE  
for Mr DICKSON & Ms HILLS

**Drawing:**  
STREET SCENE

<b>Scale:</b> As indicated	<b>Date:</b> SEPTEMBER 2012
<b>JOB No.:</b> 1111	<b>REVISION:</b>
<b>REVISION:</b> / 007	

THIS DRAWING IS FOR INFORMATION ONLY  
DO NOT TAKE ANY ACTION ON THIS DRAWING  
ALL DIMENSIONS TO BE CHECKED ON SITE PRIOR TO  
COMMENCING ANY WORK