




Scale: 1:1250
Site Location Plan

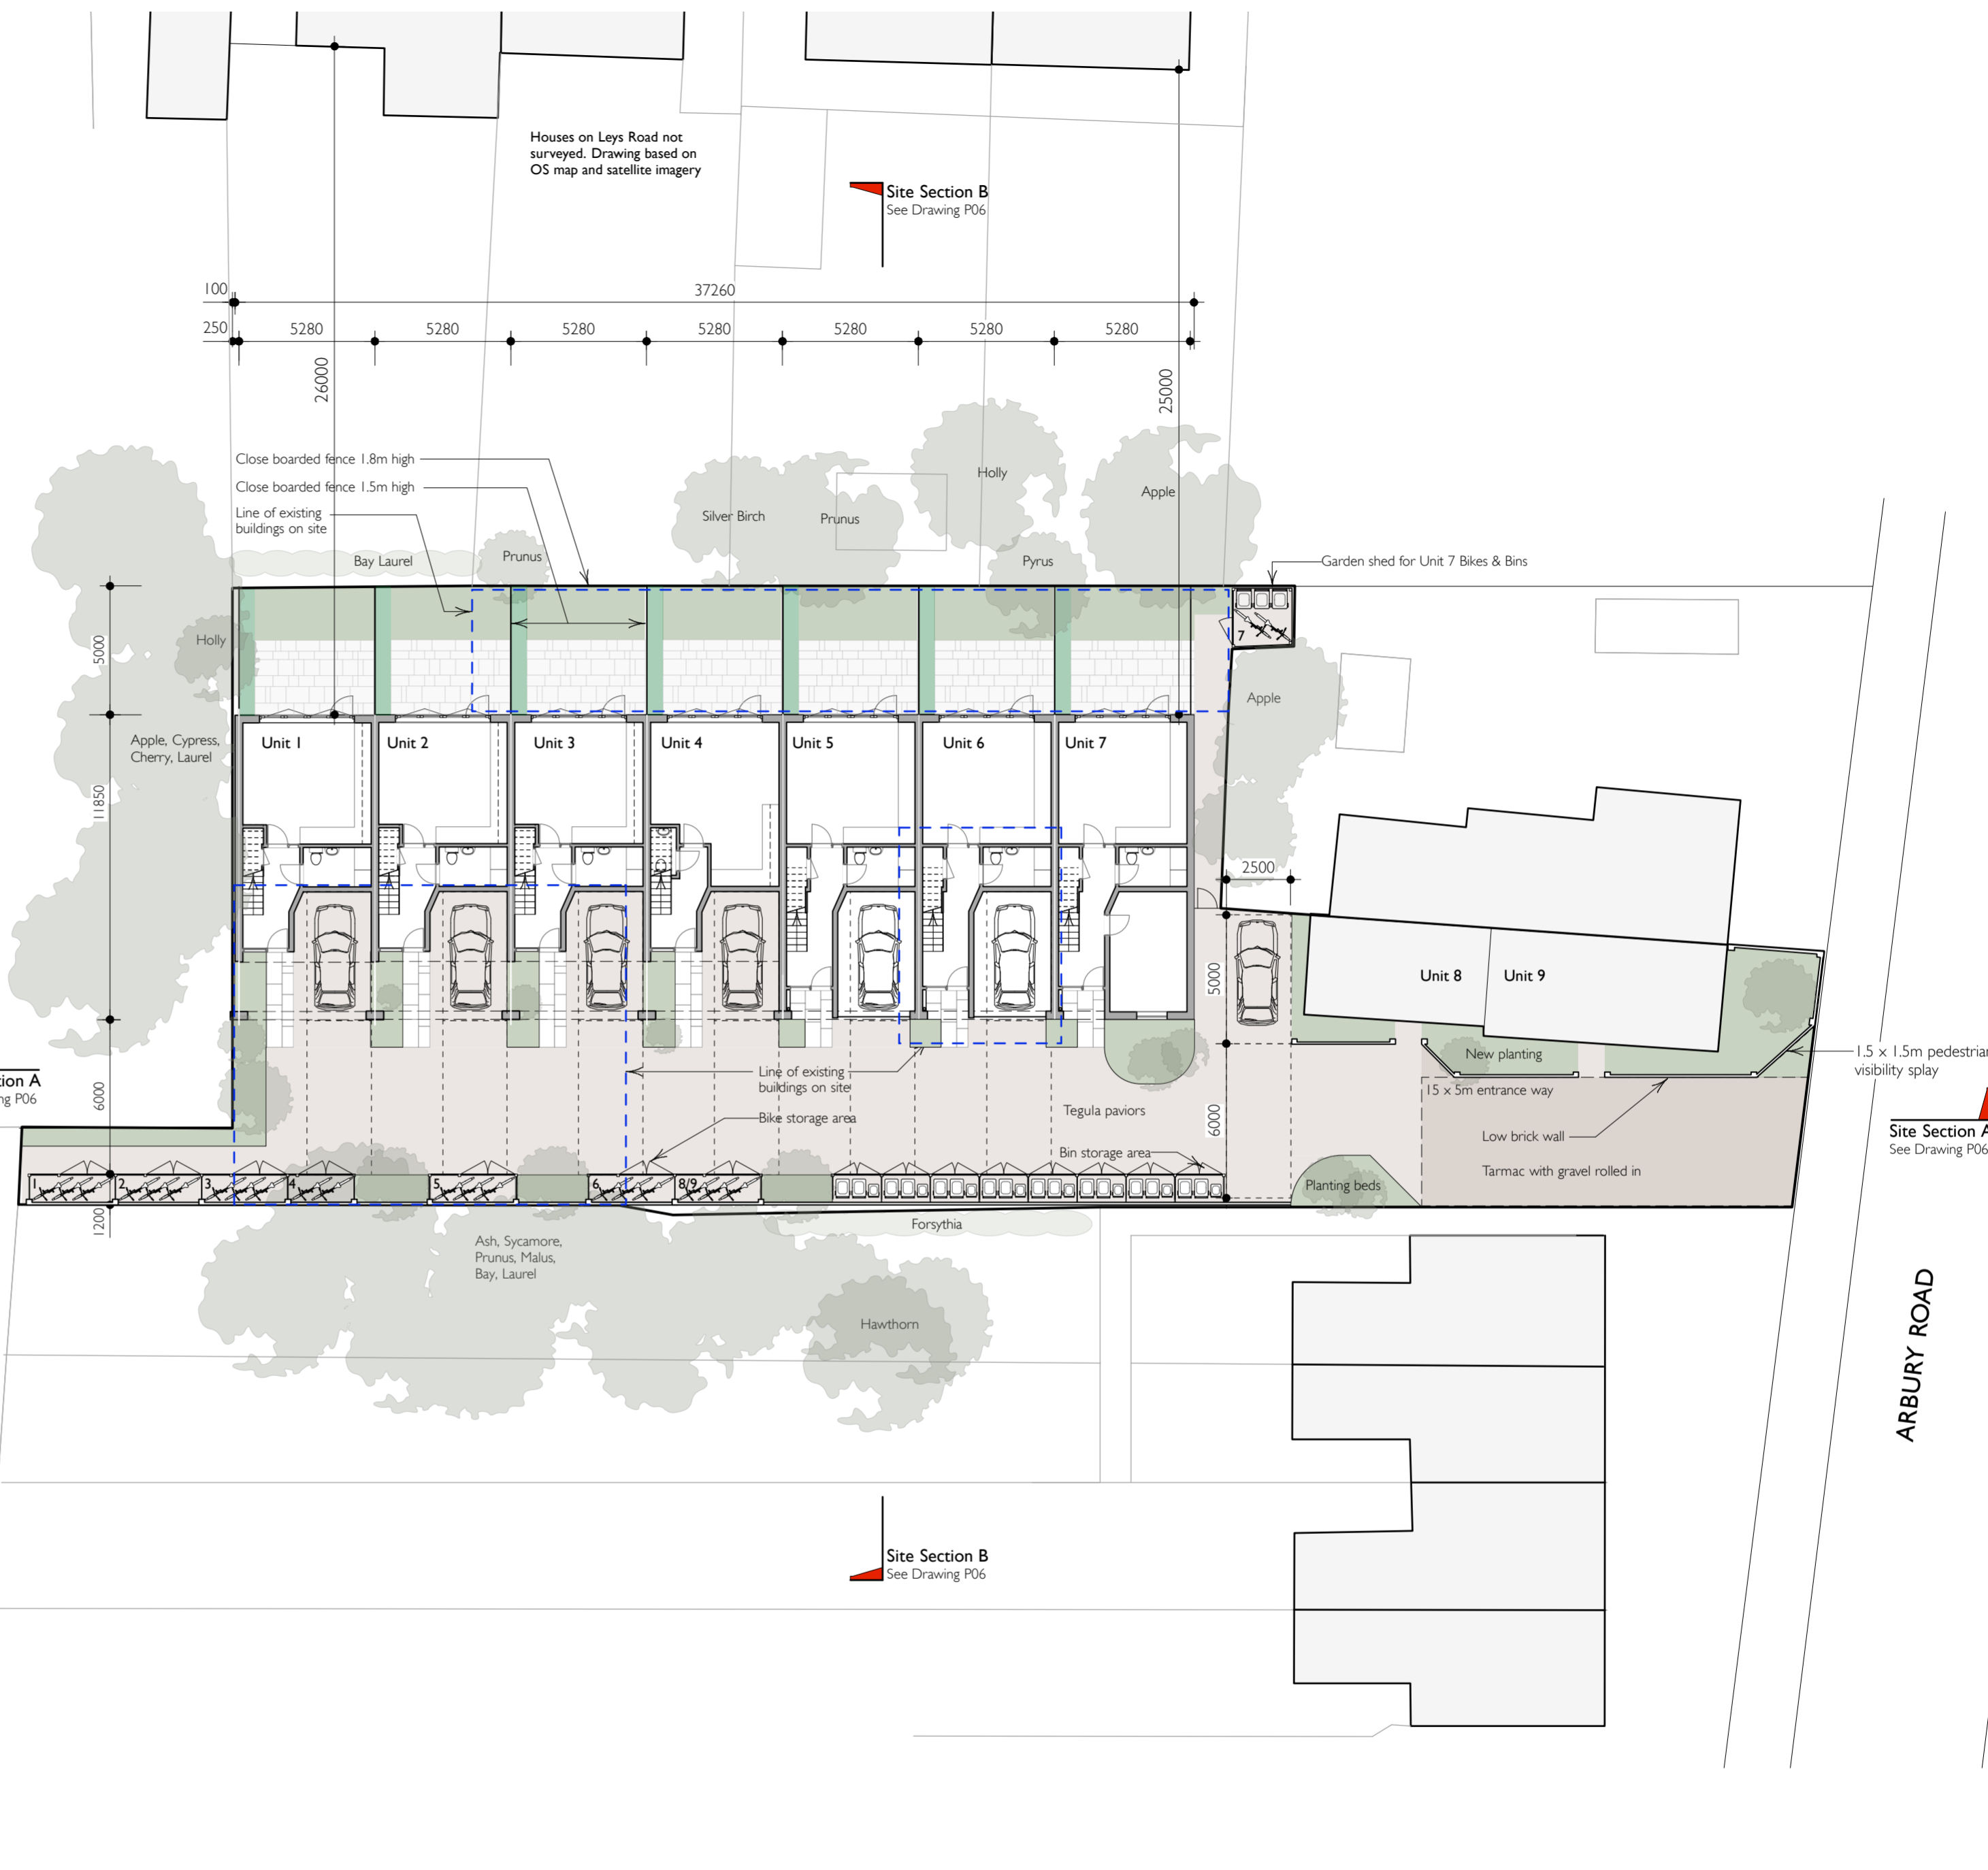

Site Section A
See Drawing P06

Site Section B
See Drawing P06

Site Section B
See Drawing P06

Site Section A
See Drawing P06



Notes	0	1	2	3	4	5	10	15	20m
1. This drawing must not be scaled - work only to figured dimensions									
2. Dimensions must be verified on site by the contractor before preparation of shop drawings									
3. The architect must be notified of any discrepancies immediately									
4. This drawing applies only to this job and site									
5. This information on this drawing is copyright protected									

HaysomWardMiller Architects		Site Plan P01 F	
7 Downing Place Cambridge CB2 3EL	Project	Arbury Road Garages	
T : 01223 578545 F : 01223 351955	For	Mr P Jude & Arbury Road (Cambridge) Ltd	
email : info@haysomwardmiller.co.uk	Scale	1:200	Paper Size A2