


W=water meter,
 E=electric meter,
 G=gas meter

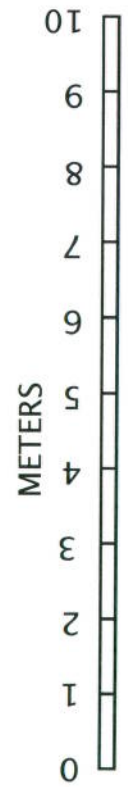



AYLESTONE ROAD

Simon Young
 The Studio
 2a Aylestone Road
 Cambridge. CB4 1HF
 01223 500456.. 01223 324502
 simonyoung58@ntlworld.com
 0798 1914 854

The Studio
 scale:1:100
 March 2013

GROUND FL

1.A

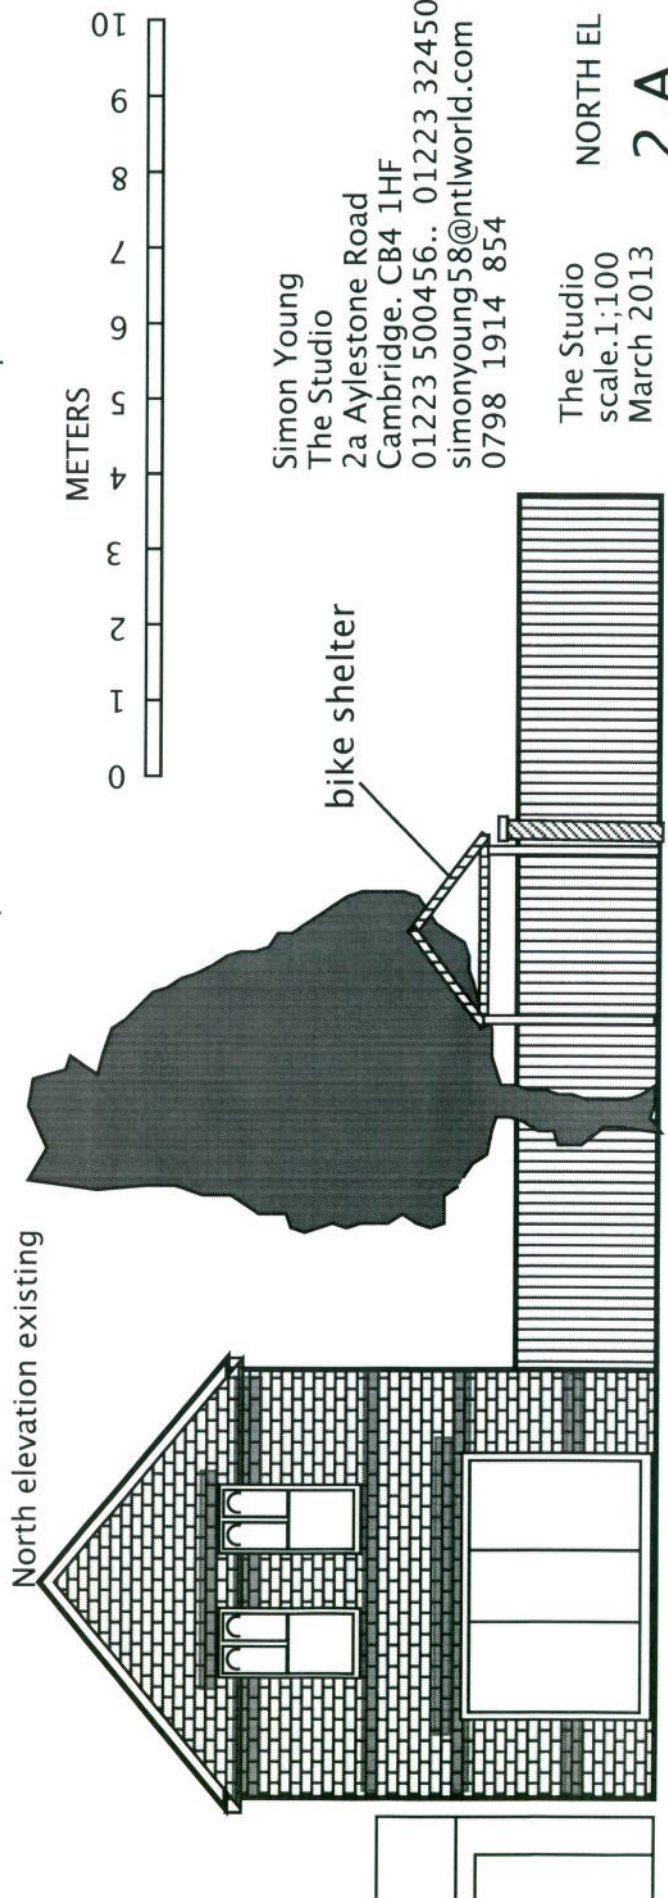
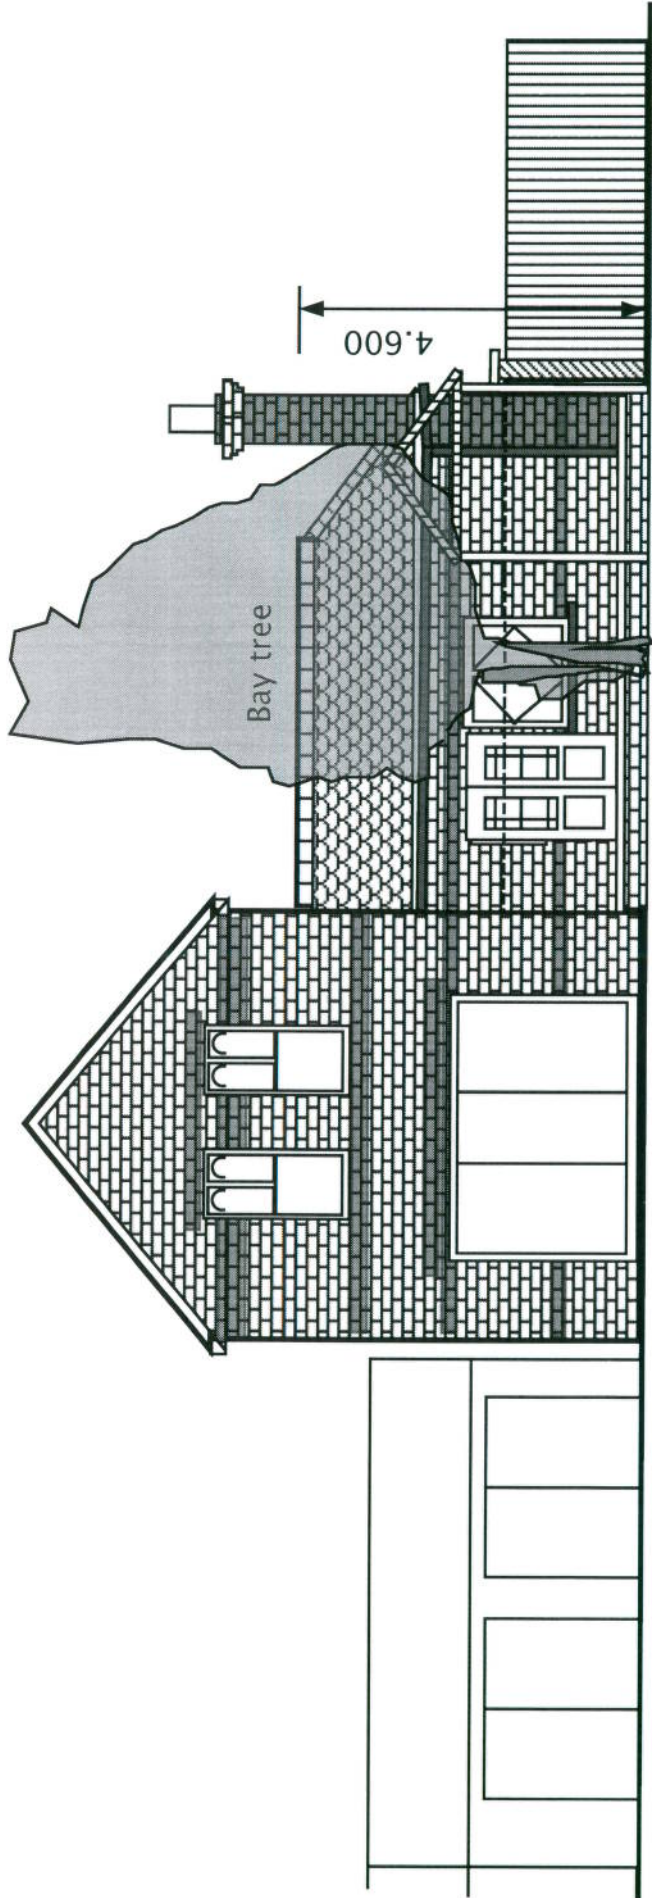



Simon Young
 The Studio
 2a Aylestone Road
 Cambridge, CB4 1HF
 01223 500456.. 01223 324502
 simonyoung58@ntlworld.com
 0798 1914 854

The Studio
 scale:1:100
 March 2013


NORTH EL

2.A

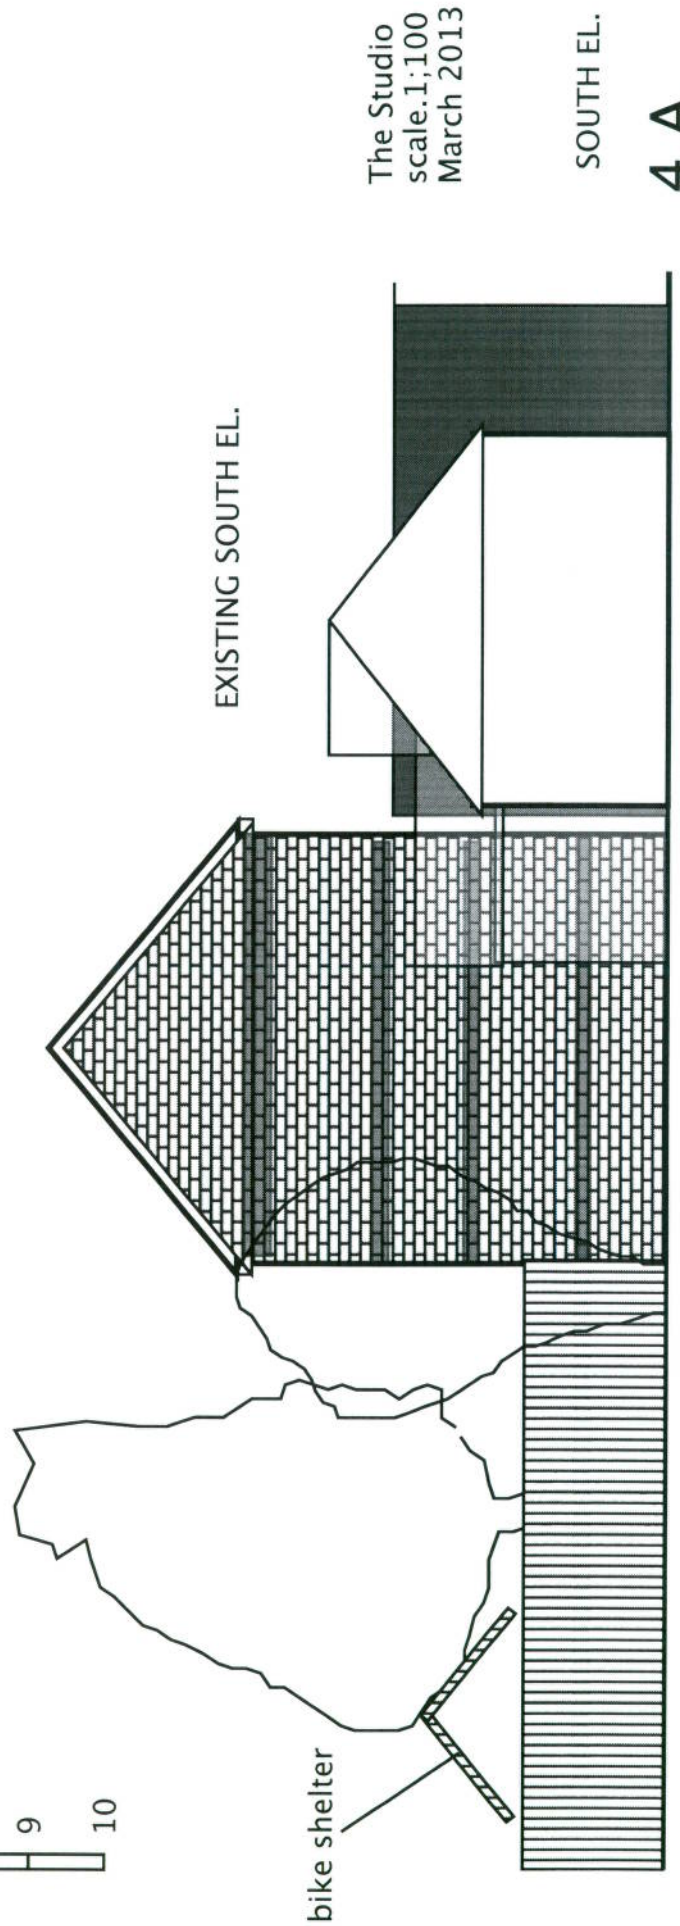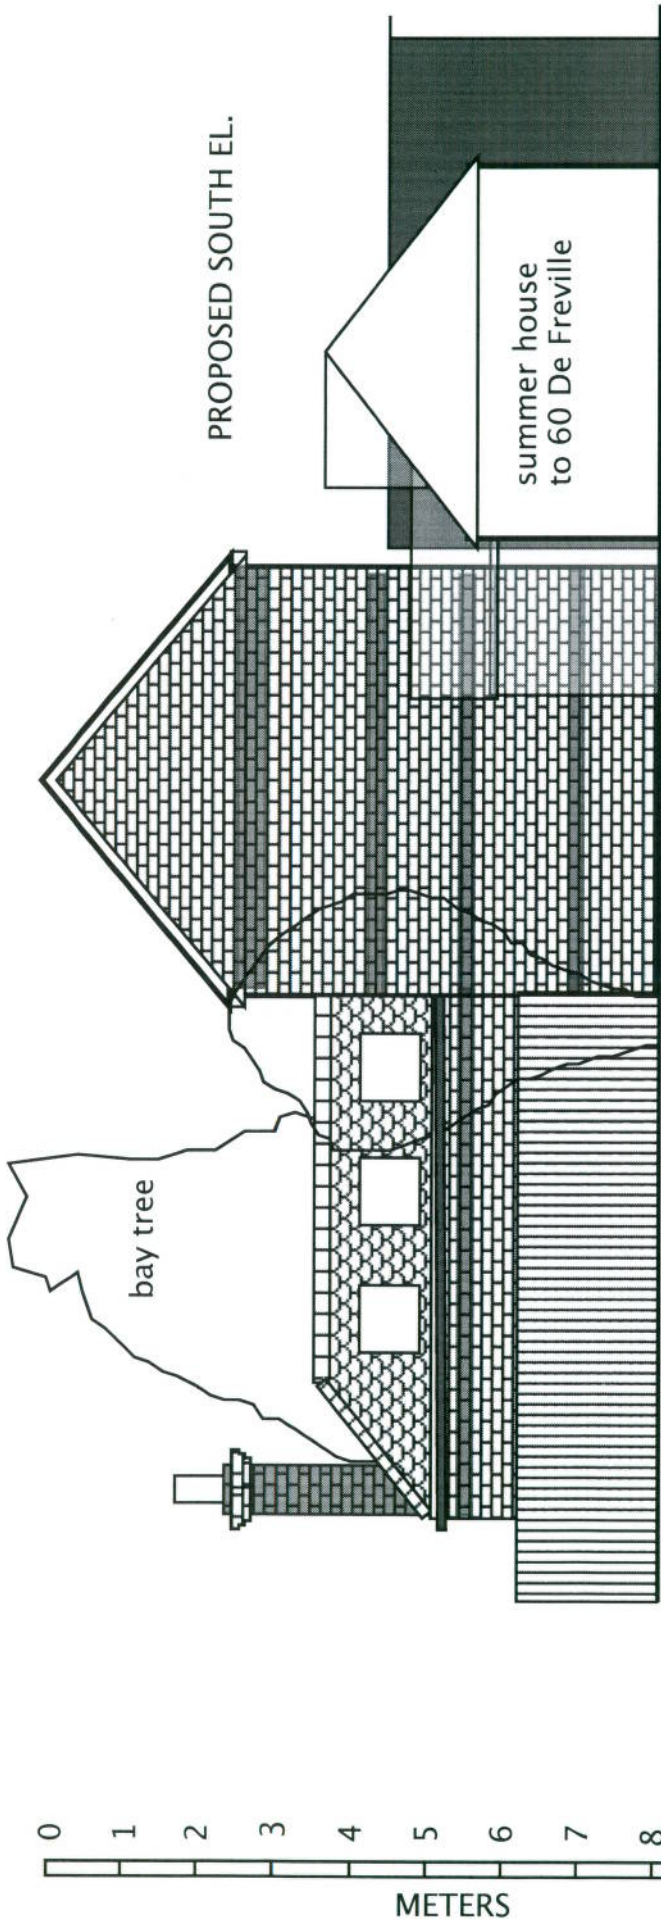

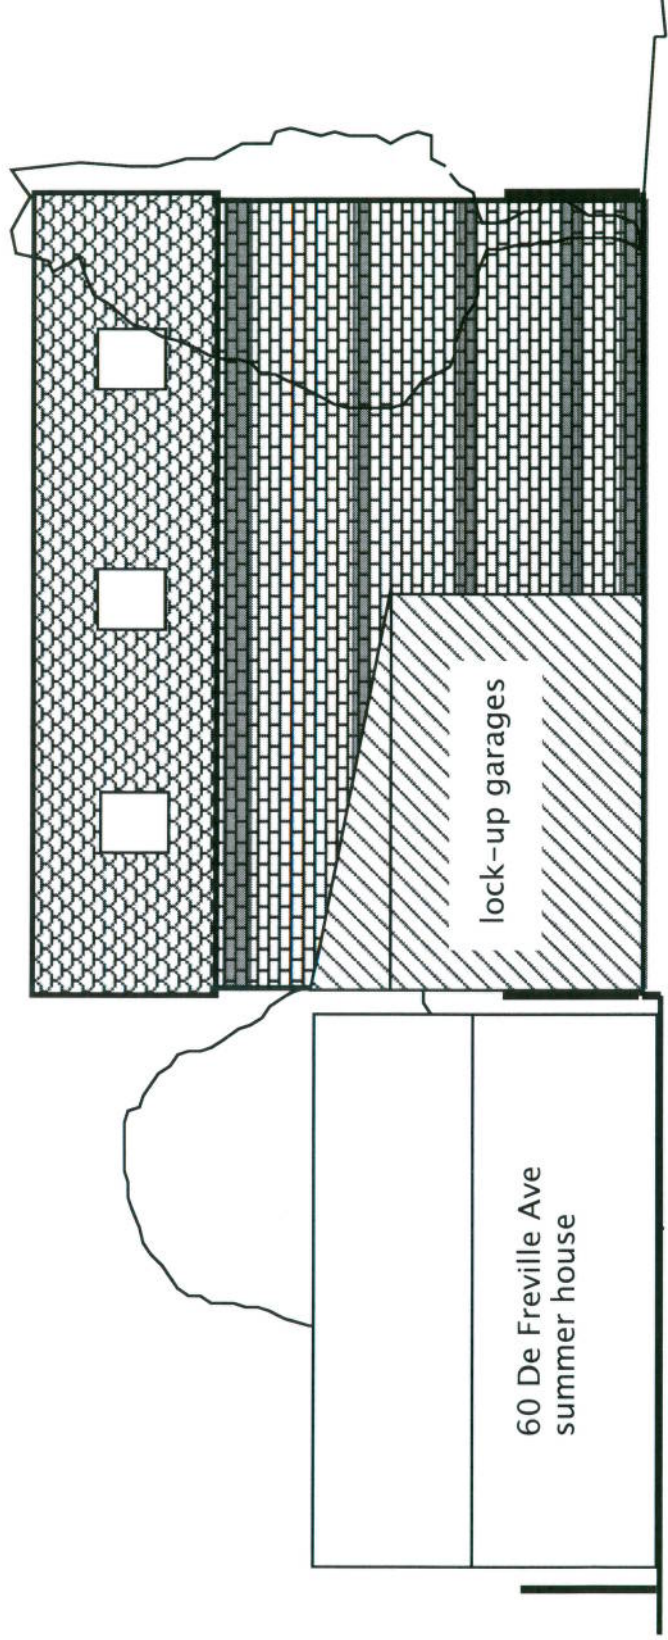

East elevation

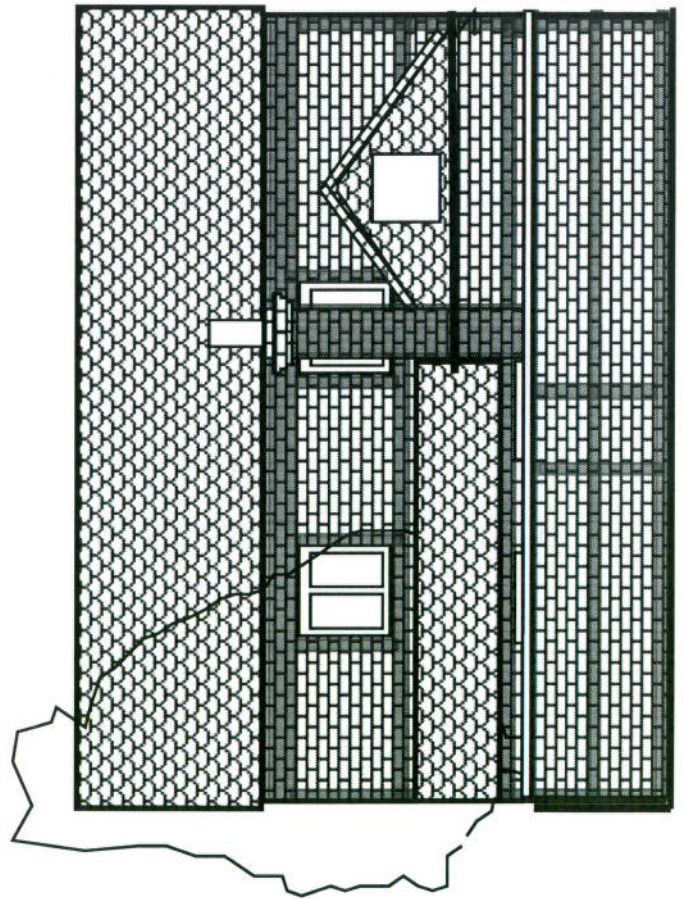

West elevation proposed,
showing garden wall
and bike shelter

Simon Young
The Studio
2a Aylestone Road
Cambridge. CB4 1HF
01223 500456.. 01223 324502
simonyoung58@ntlworld.com
0798 1914 854

The Studio
scale.1:100
March 2013

EAST EL.
(no change)

5.A