





No. 113

No. 115

No. 2

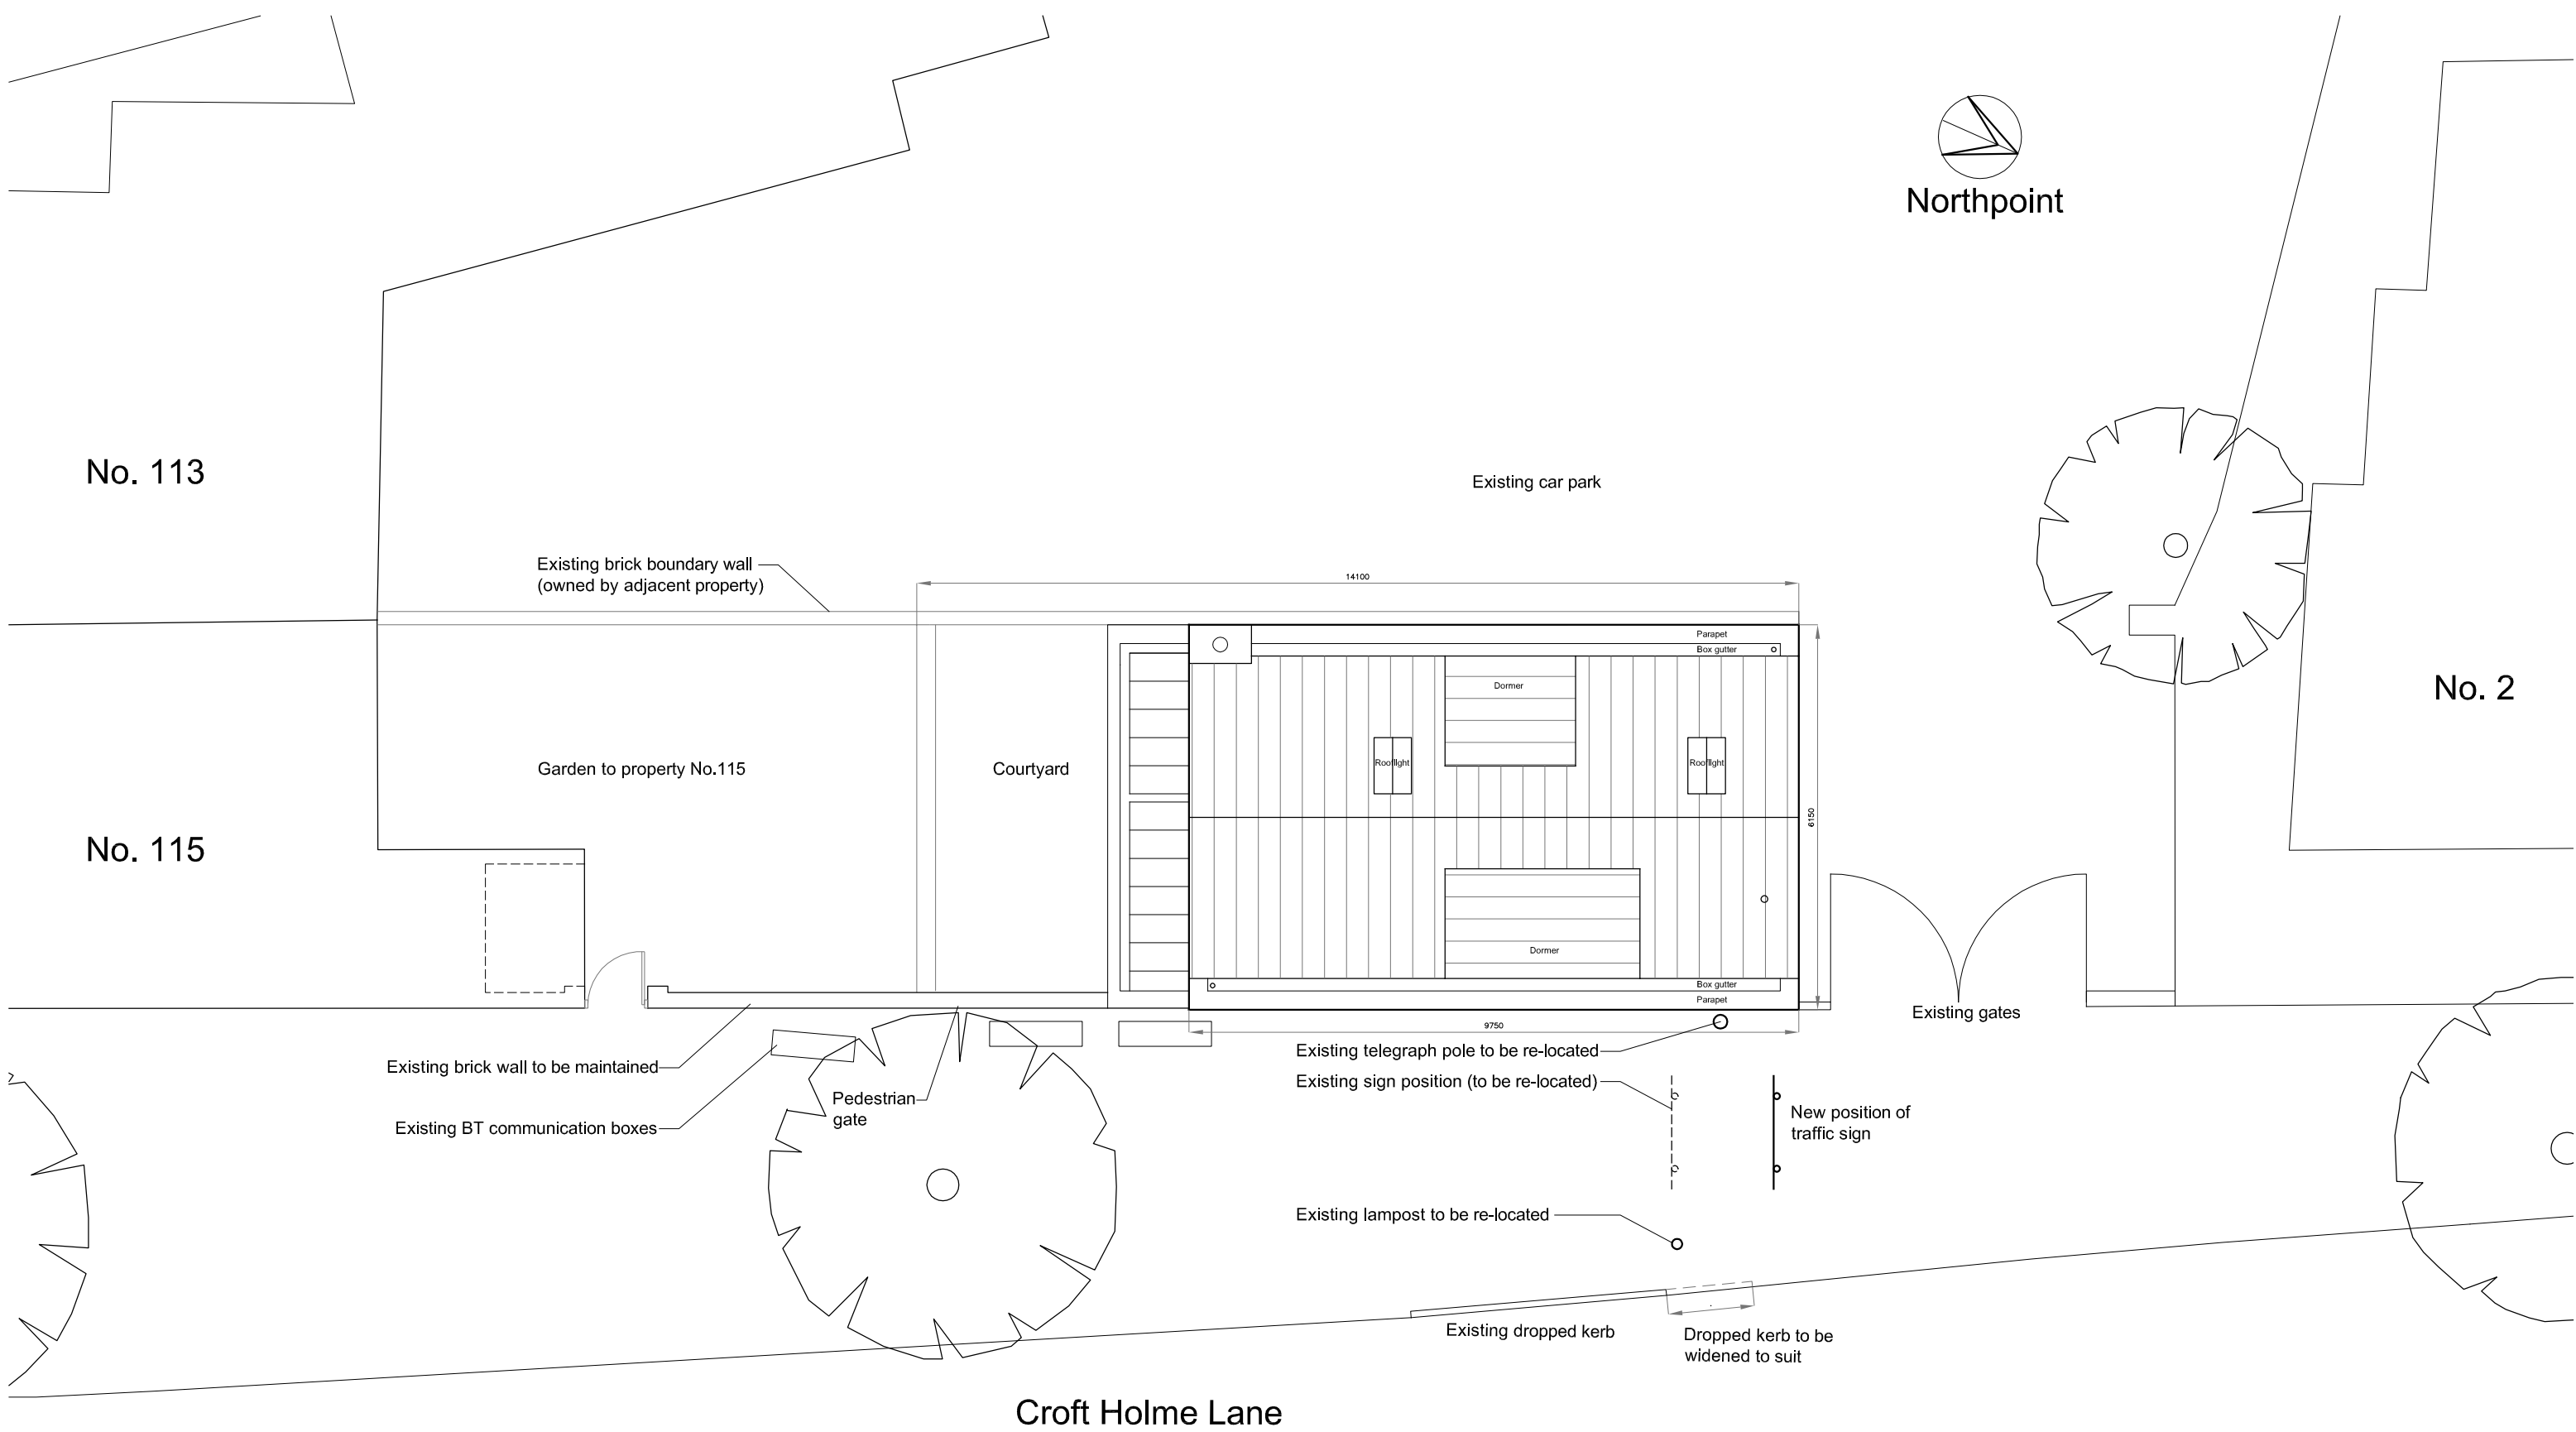

Croft Holme Lane

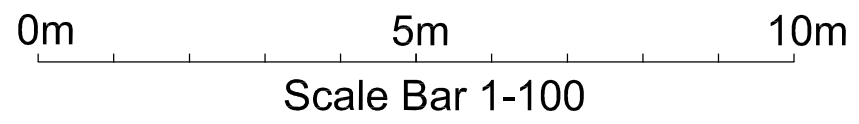

Site Plan SCALE 1-100@A3

toni moses design			
47 High Street, Hinxton, Saffron Walden, CB10 1QY t 01799530064 e toni@tonimosesdesign.com			
TITLE Site Plan	DWG NO. 199-LA-01	DATE. 30-01-13	SCALE 1-100@A3
ADDRESS Land to the rear of 115 Chesterton Road. Cambridge			