


Ground Floor Plan SCALE 1-50@A3

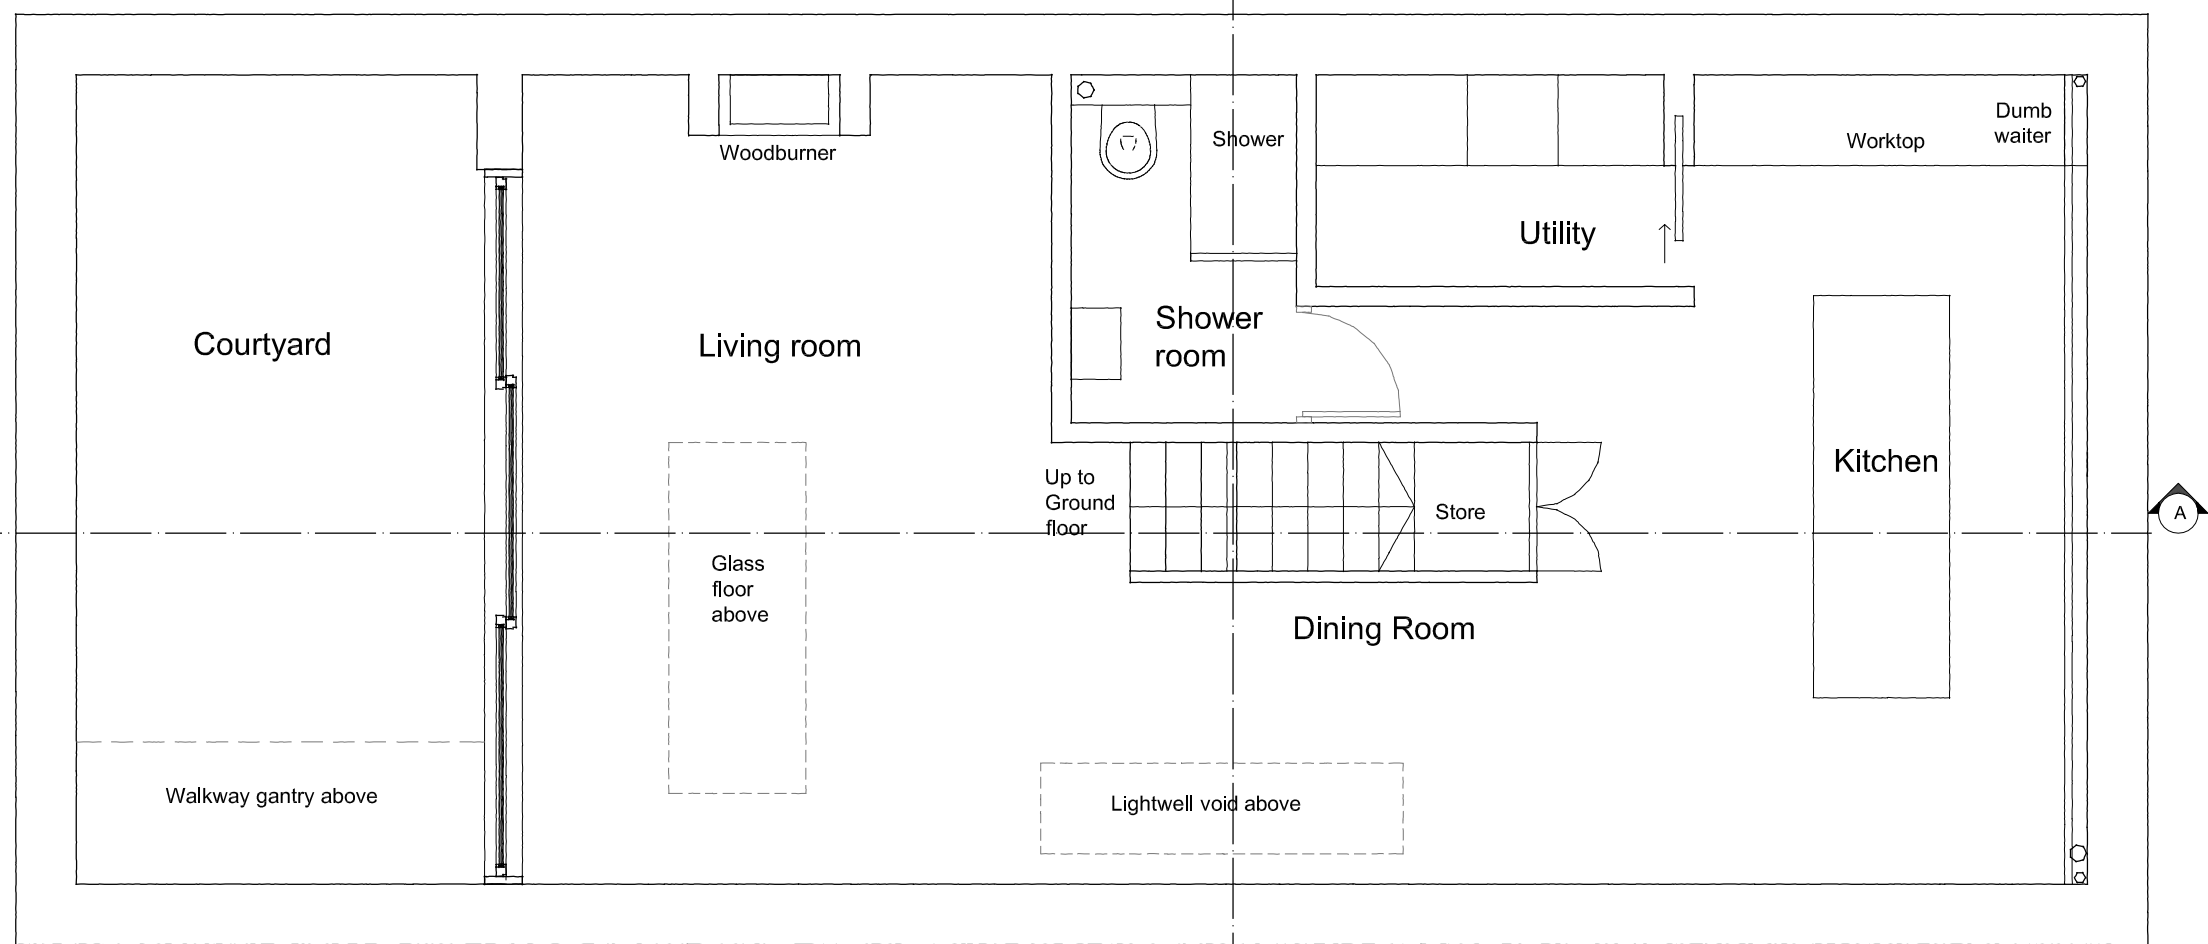

Basement Floor Plan SCALE 1-50@A3

toni moses design
 47 High Street, Hinxton, Saffron Walden, CB10 1QY
 t 01799530064 e toni@tonimosesdesign.com

TITLE Basement & Ground	DWG NO. 199-LA-02	DATE. 30-01-13	SCALE 1-50@A3
ADDRESS Land to the rear of 115 Chesterton Road. Cambridge			