



0m 1 2 3m


Scale Bar 1-50

 

Northpoint

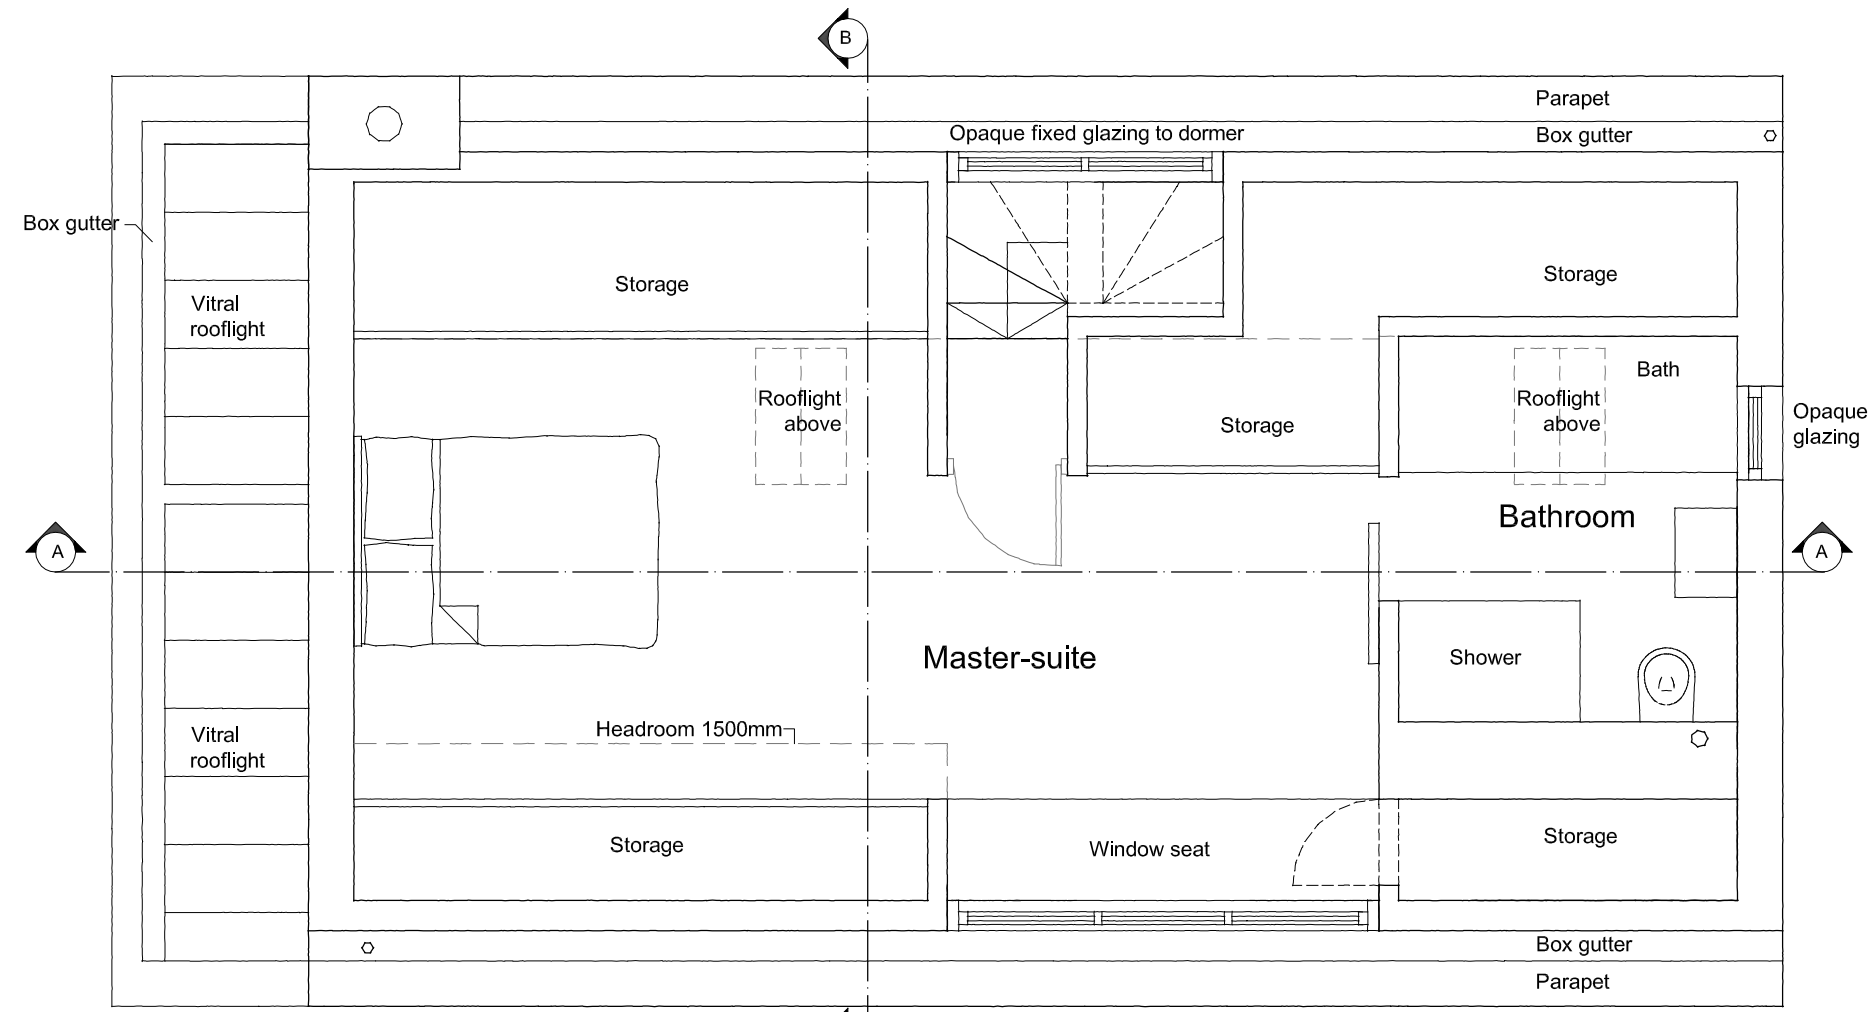

Second Floor Plan SCALE 1-50@A3

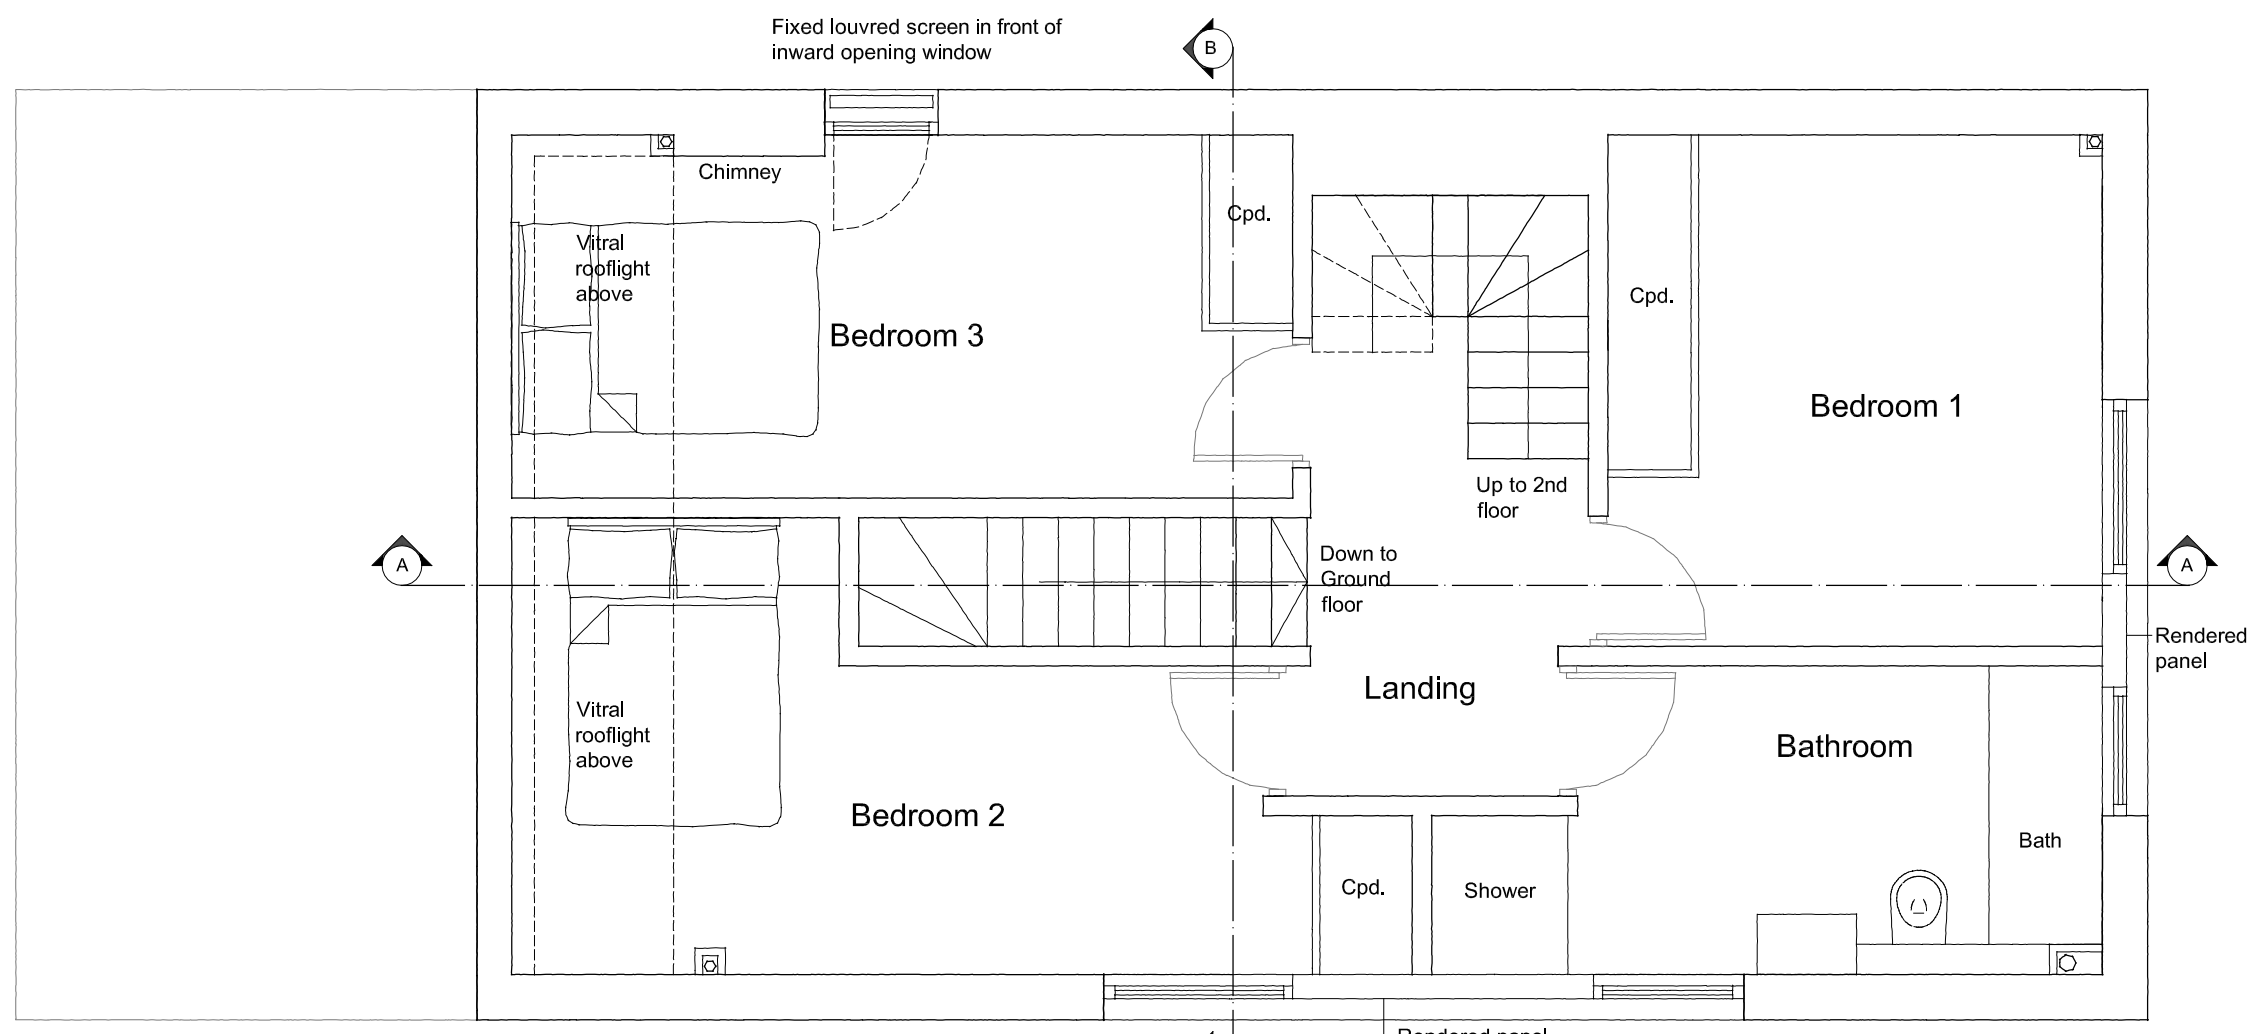

First Floor Plan SCALE 1-50@A3

toni moses design			
47 High Street, Hinxton, Saffron Walden, CB10 1QY t 01799530064 e toni@tonimosesdesign.com			
TITLE First & Second Floor	DWG NO. 199-LA-03	DATE. 30-01-13	SCALE 1-50@A3
ADDRESS Land to the rear of 115 Chesterton Road. Cambridge			