


North Elevation SCALE 1-50@A2

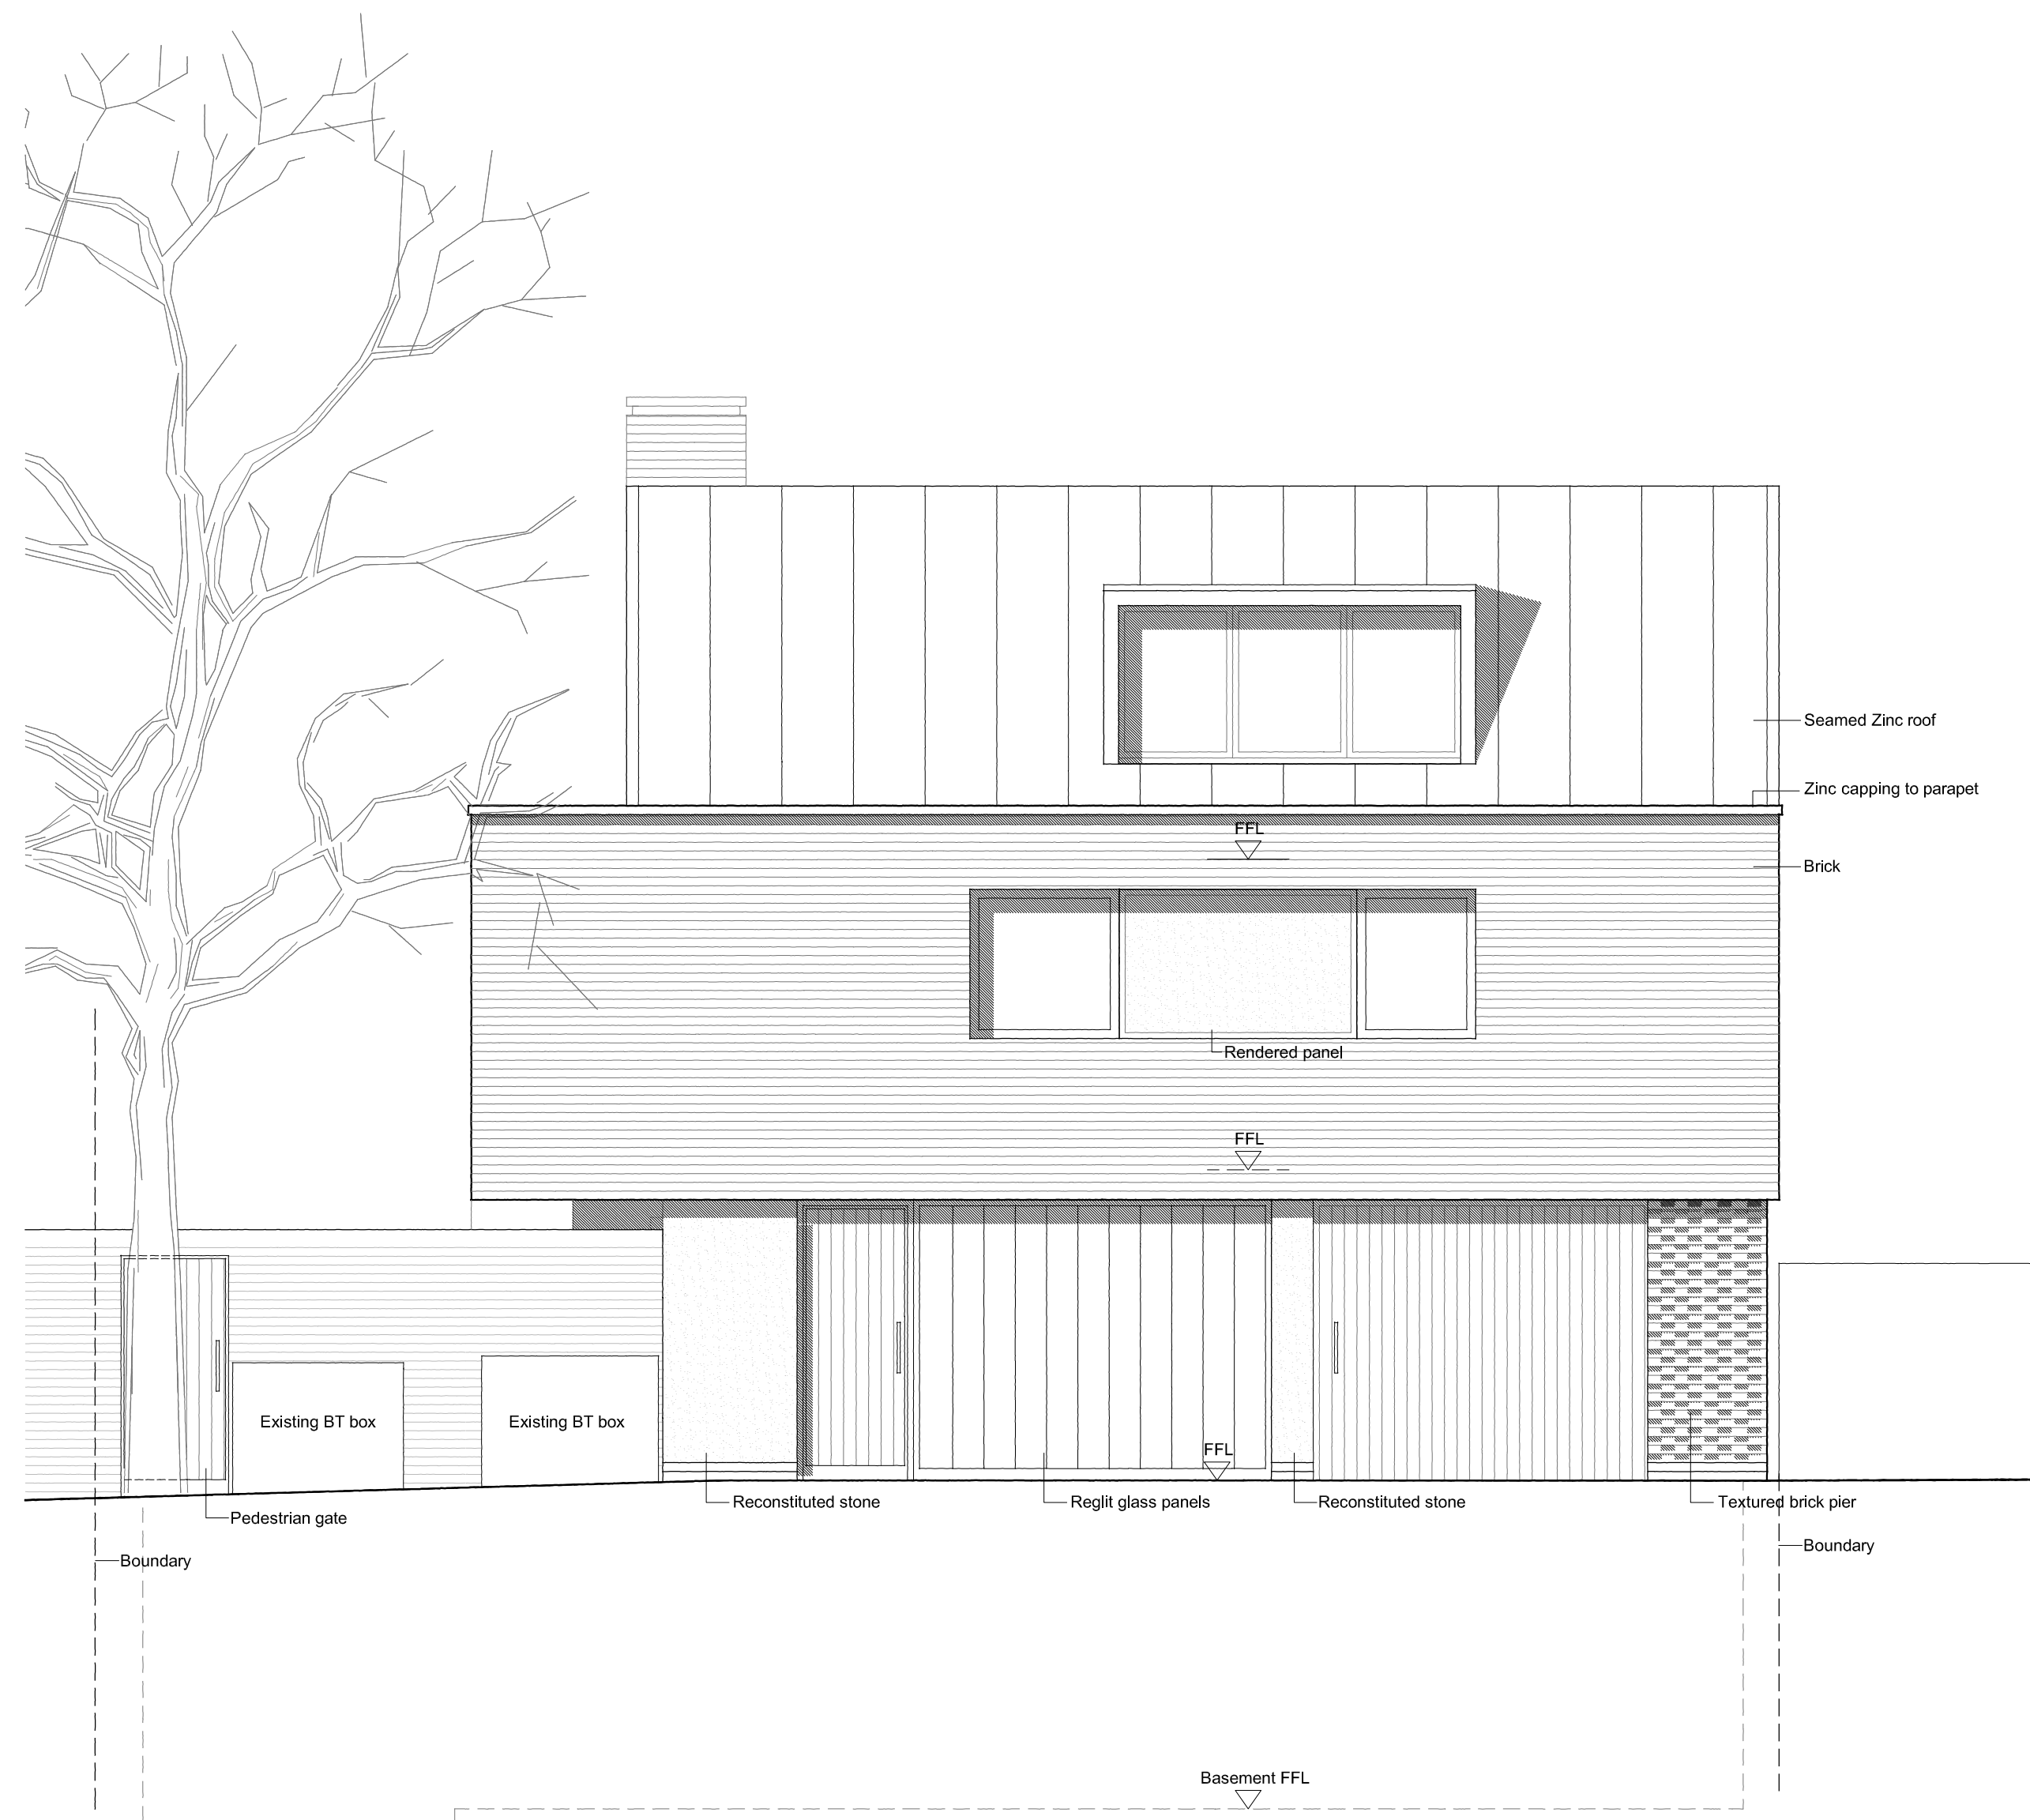

East Elevation (facing Croft Holme Lane) SCALE 1-50@A2

toni moses design 47 High Street, Hinxton, Saffron Walden, CB10 1QY t 01799530064 e toni@tonimosesdesign.com	TITLE	DWG NO.	DATE.	SCALE
	North & East Elevations	199-LA-04	30-01-13	1-50@A2
ADDRESS				
Land to the rear of 115 Chesterton Road. Cambridge				