


South Elevation SCALE 1-50@A2

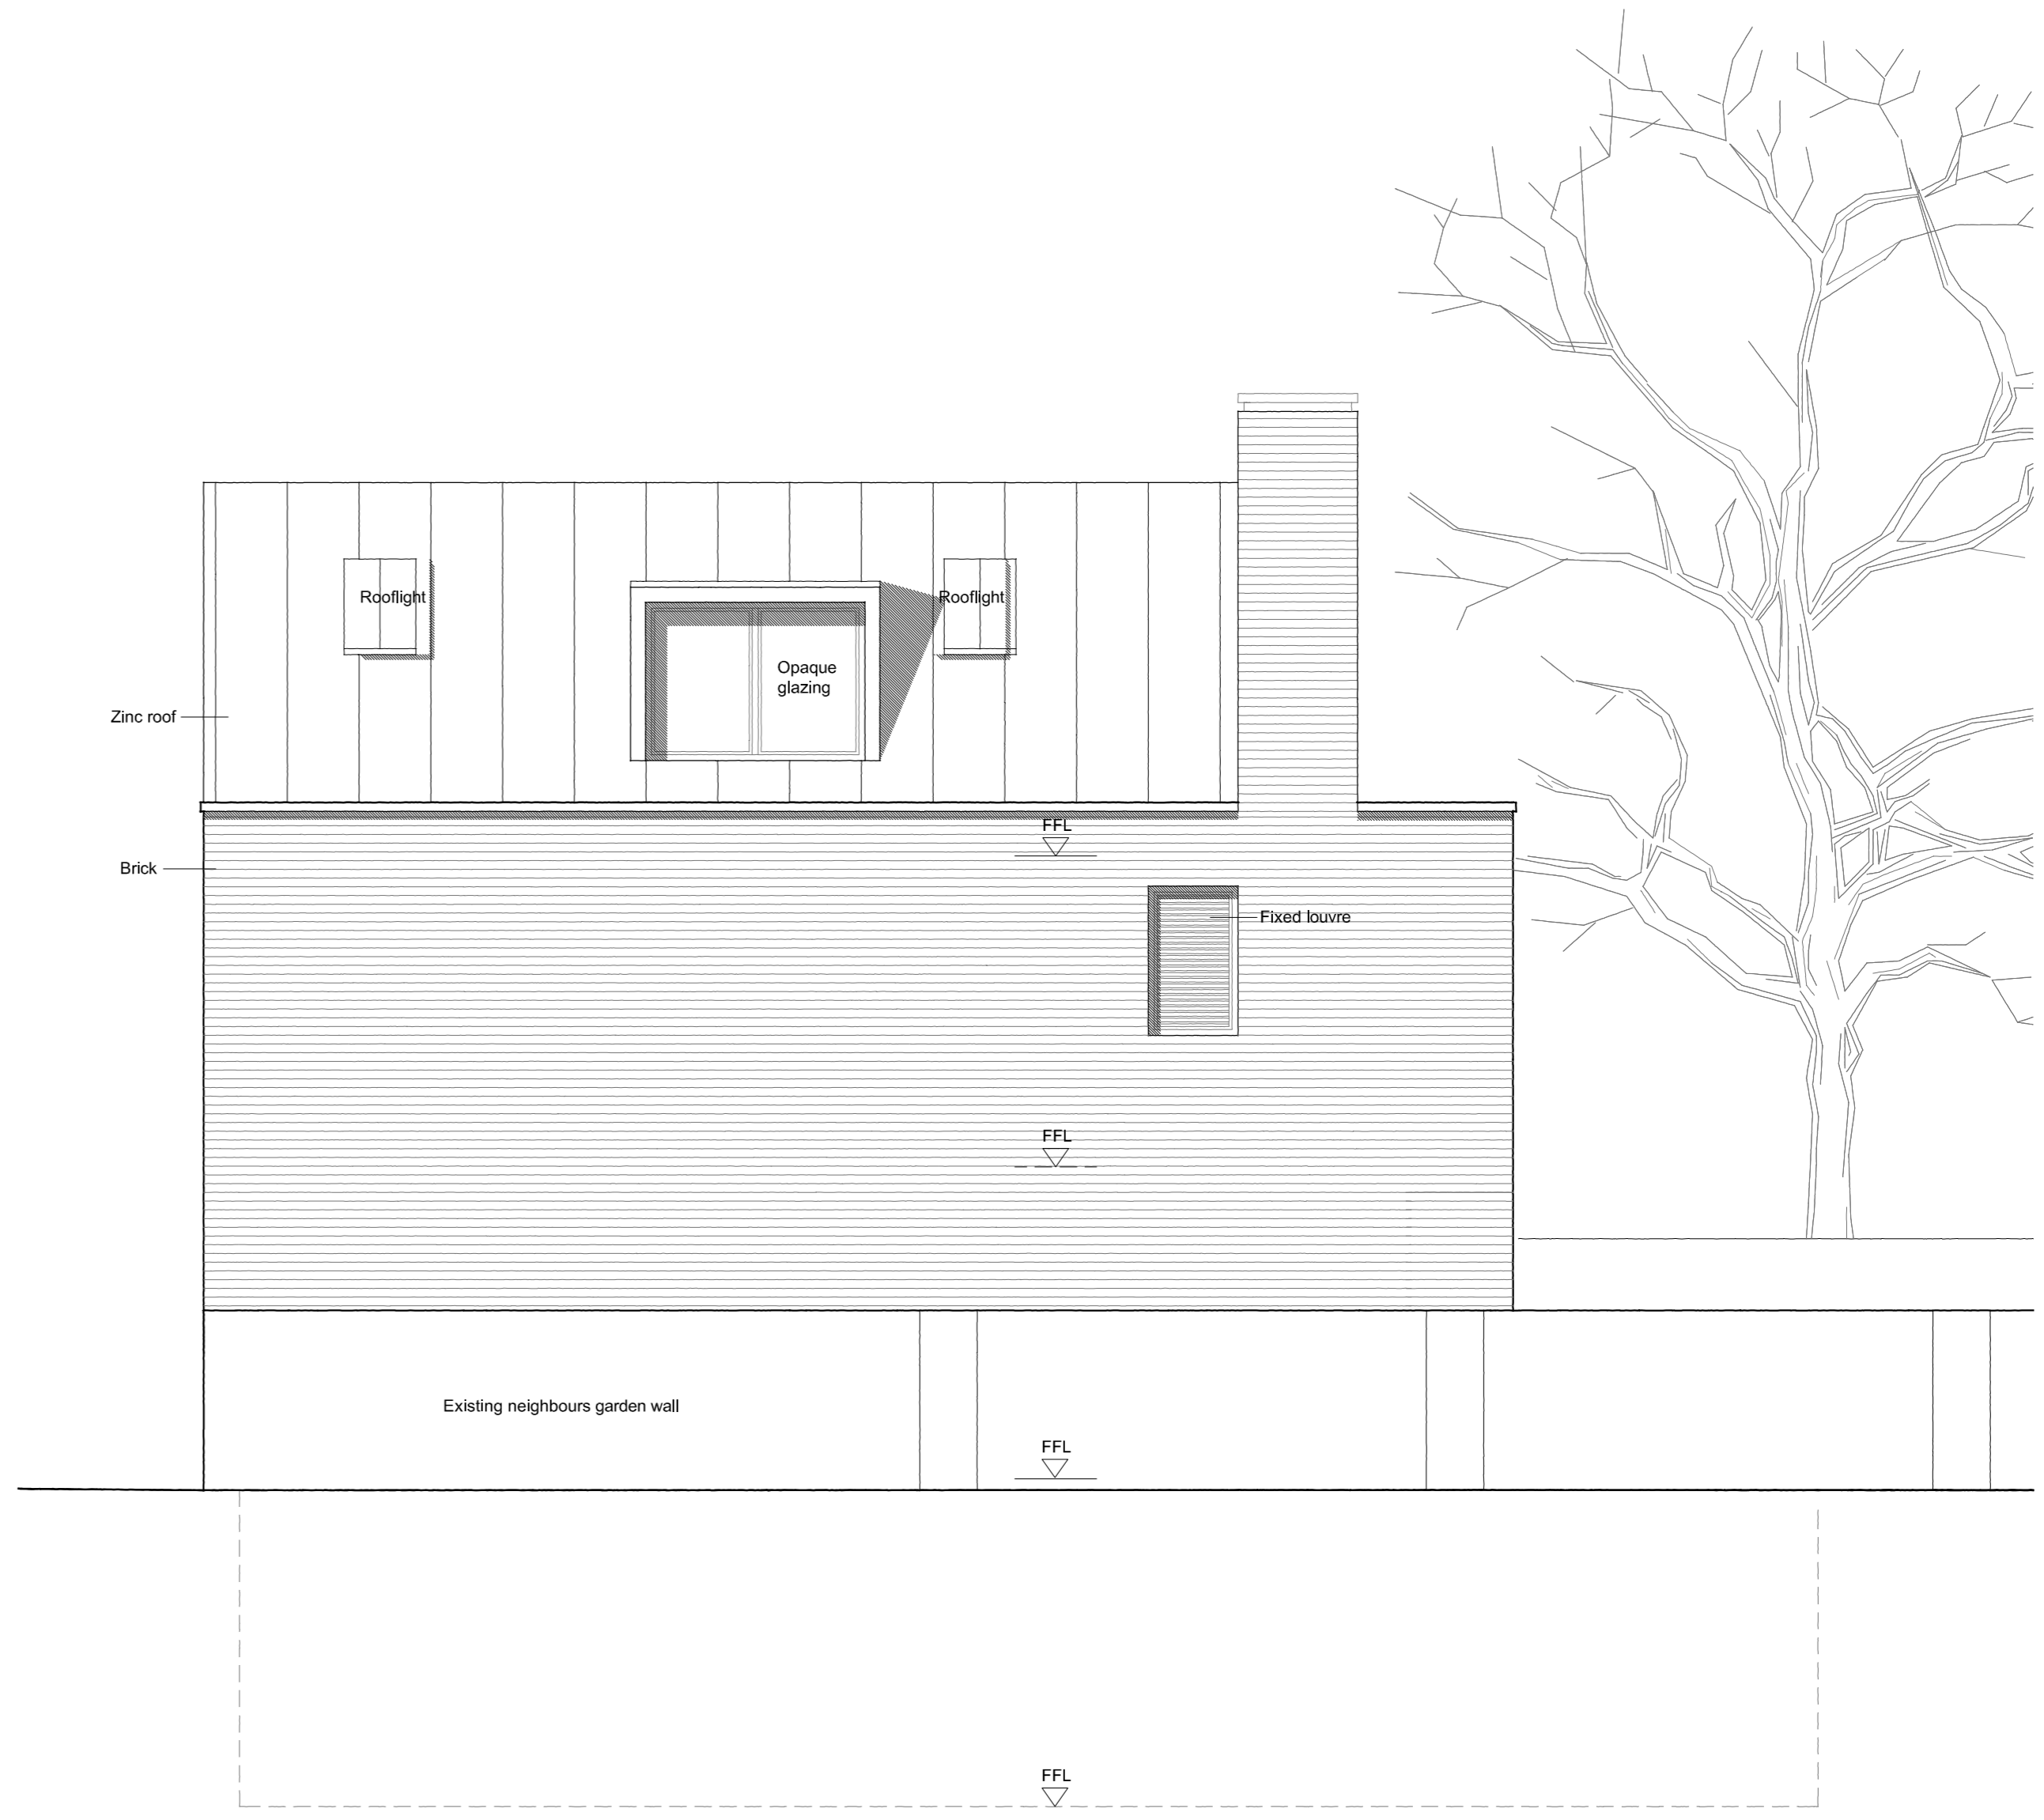

West Elevation SCALE 1-50@A2

toni moses design 47 High Street, Hinxtton, Saffron Walden, CB10 1QY t 01799530064 e toni@tonimosesdesign.com	TITLE	DWG NO.	DATE.	SCALE
	South & West Elevations	199-LA-05	30-01-13	1-50@A2
	ADDRESS Land to the rear of 115 Chesterton Road. Cambridge			