




1:100

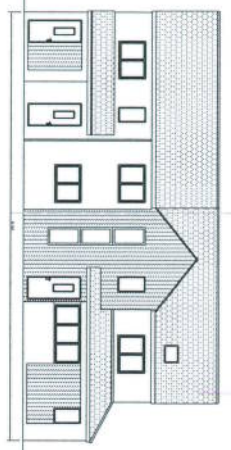


PROPOSED FRONT ELEVATION

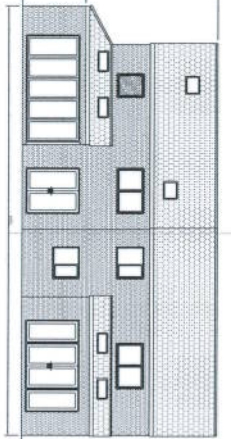


PROPOSED REAR ELEVATION

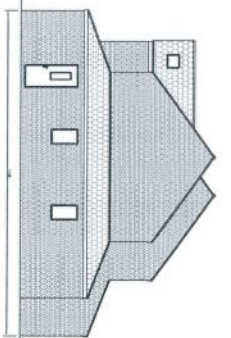


PROPOSED SIDE ELEVATION

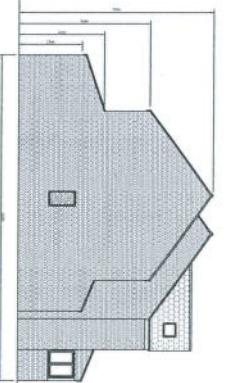


PROPOSED OTHER SIDE ELEVATION

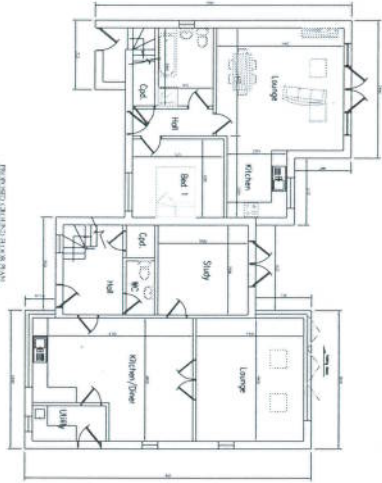


FIRST FLOOR PLAN

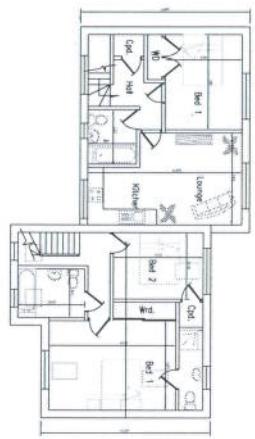


SECOND FLOOR PLAN

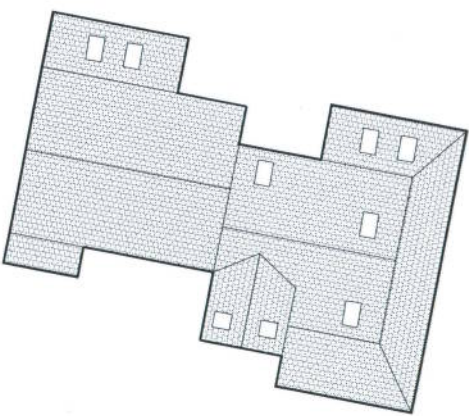


PROPOSED BLOCK PLAN

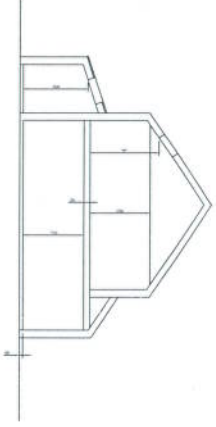

TYPICAL SECTION

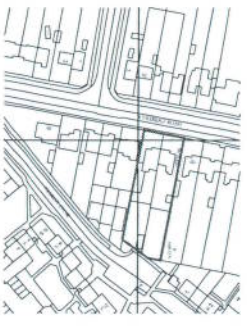

SITE LOCATION
SCALE 1:2500

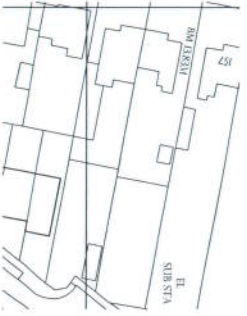

SITE PLAN
SCALE 1:500




PROPOSED BLOCK PLAN
SCALE 1:2500

JPT DESIGN
ARCHITECTURAL

- Notes:
- All dimensions in millimetres unless otherwise stated.

JPT DESIGN
 INTERNATIONAL TRAINING & RESEARCH ENGINEERING
 THE OFFICE OF ARCHITECTURE, ENGINEERING & DESIGN
 WWW.JPTDESIGN.CO.UK

Drawing Title -
 EXISTING & PROPOSED ELEVATIONS, SITE PLAN, FLOOR
 PLANS
 Client - Mr Carter
 Address - 155 - 161 Colchester Road, Cambridge
 Scale - 1/100 Date - Dec 11
 Drawing No. - JPT/CAM/13/1001 Rev - 1

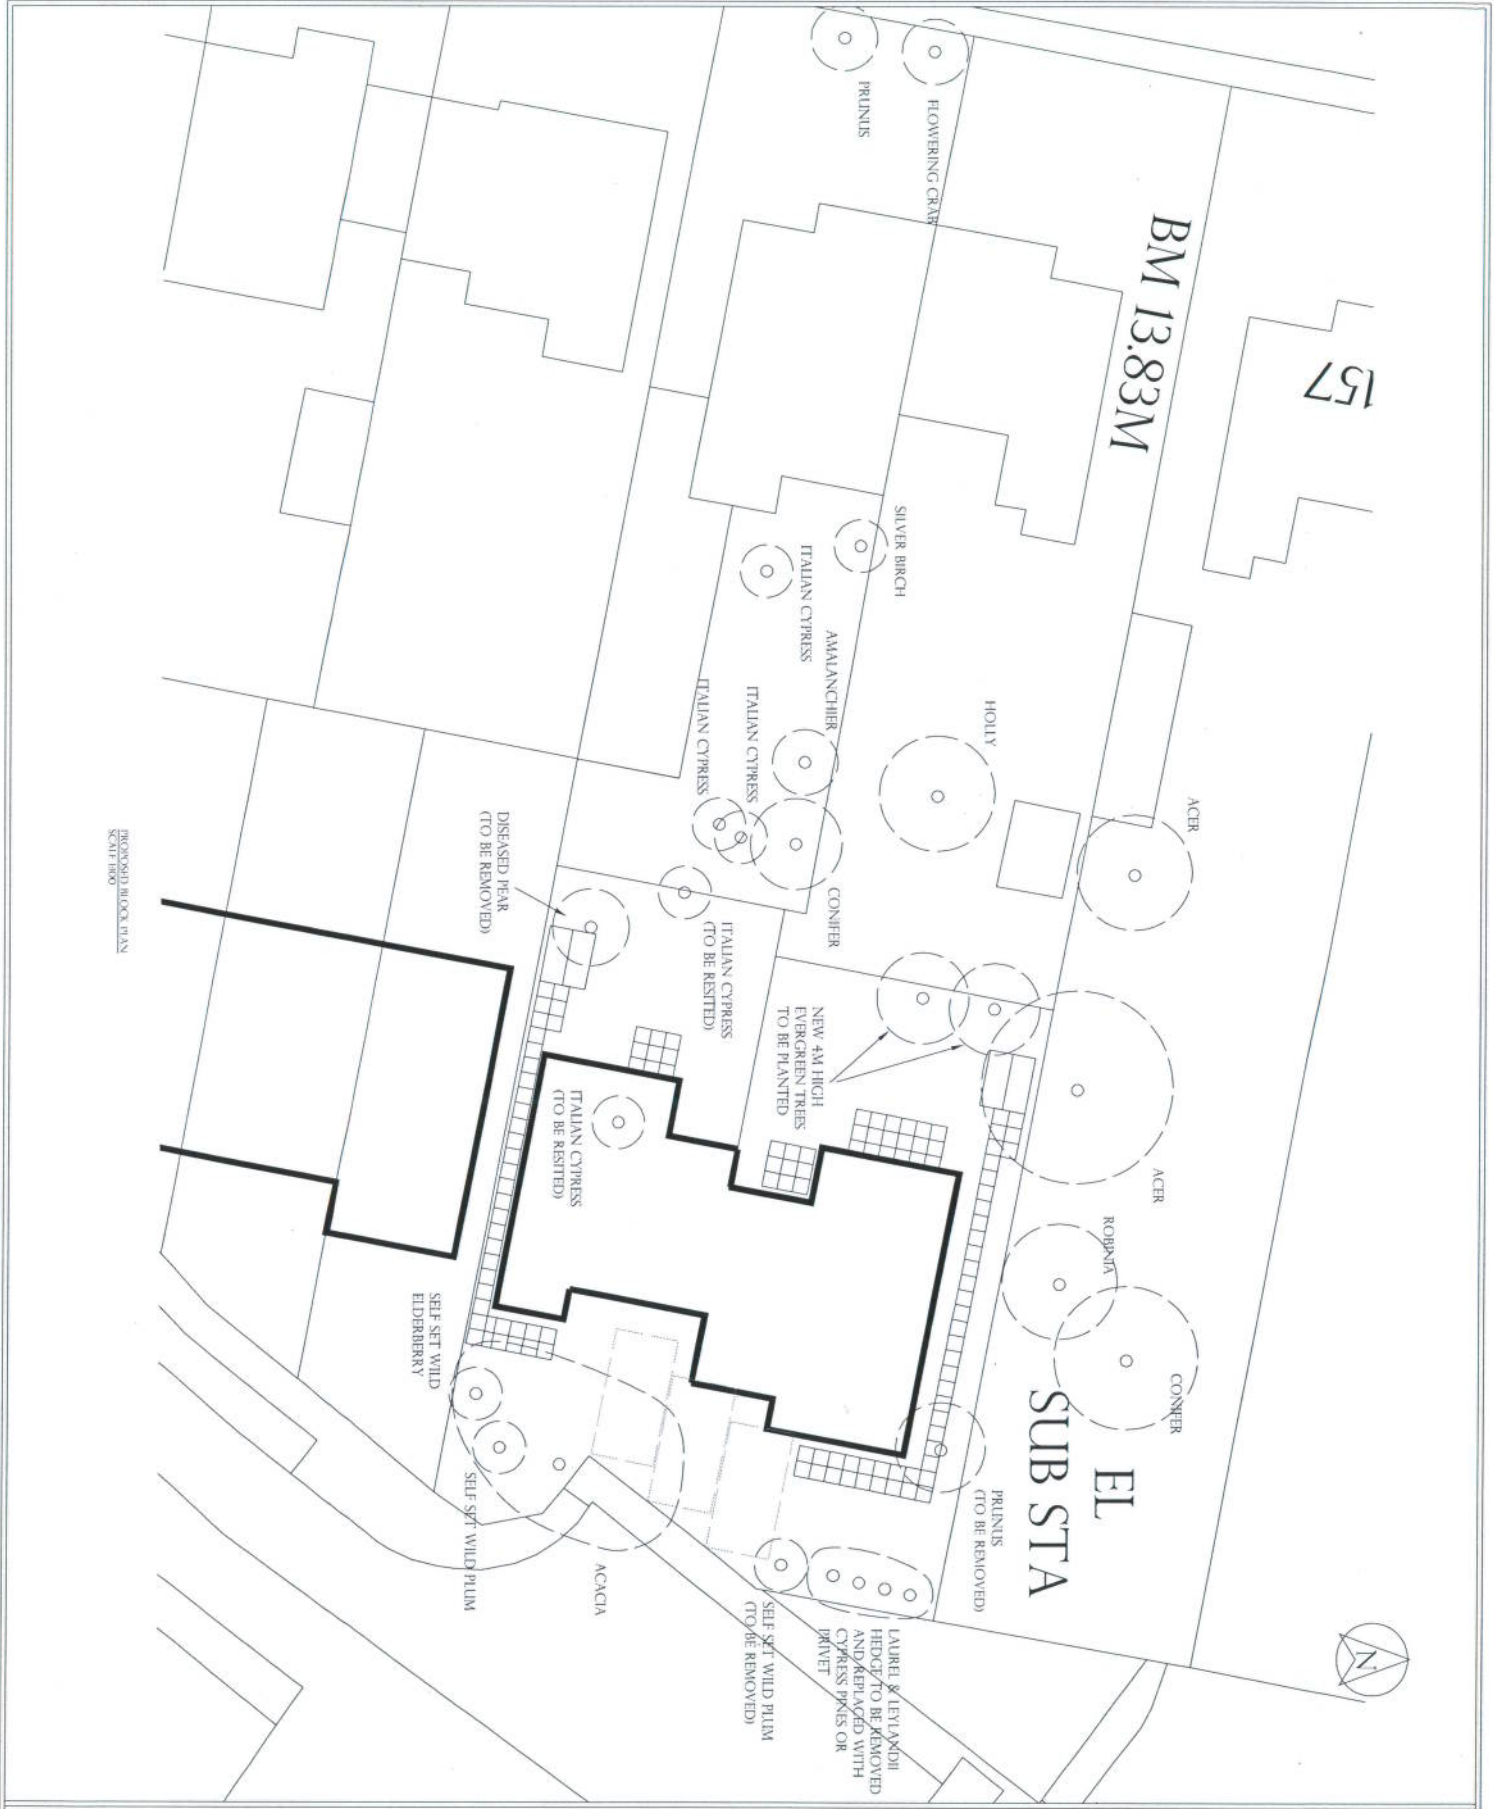

PROPOSED BLOCK PLAN
SCALE 1:100

see also JPT
www.jptdesign.co.uk

- Notes:**
1. All dimensions in millimetres unless otherwise stated.

JPT DESIGN
 ARCHITECTURAL & ENVIRONMENTAL ENGINEERING
 THE CENTRAL BUILDING SOCIETY, 100, WATERLOO PLACE, LONDON, WC1E 6BT
 WWW.JPTDESIGN.CO.UK

Drawing Title:
 Tree Plan
 Client: Mr & Mrs
 Address: 139-140 Cambridge Road, Cambridge
 Scale: 1:100 Date: July 12
 Draw No.: JPT/CA/0012/001 Rev.: C