



SECOND FLOOR PLAN

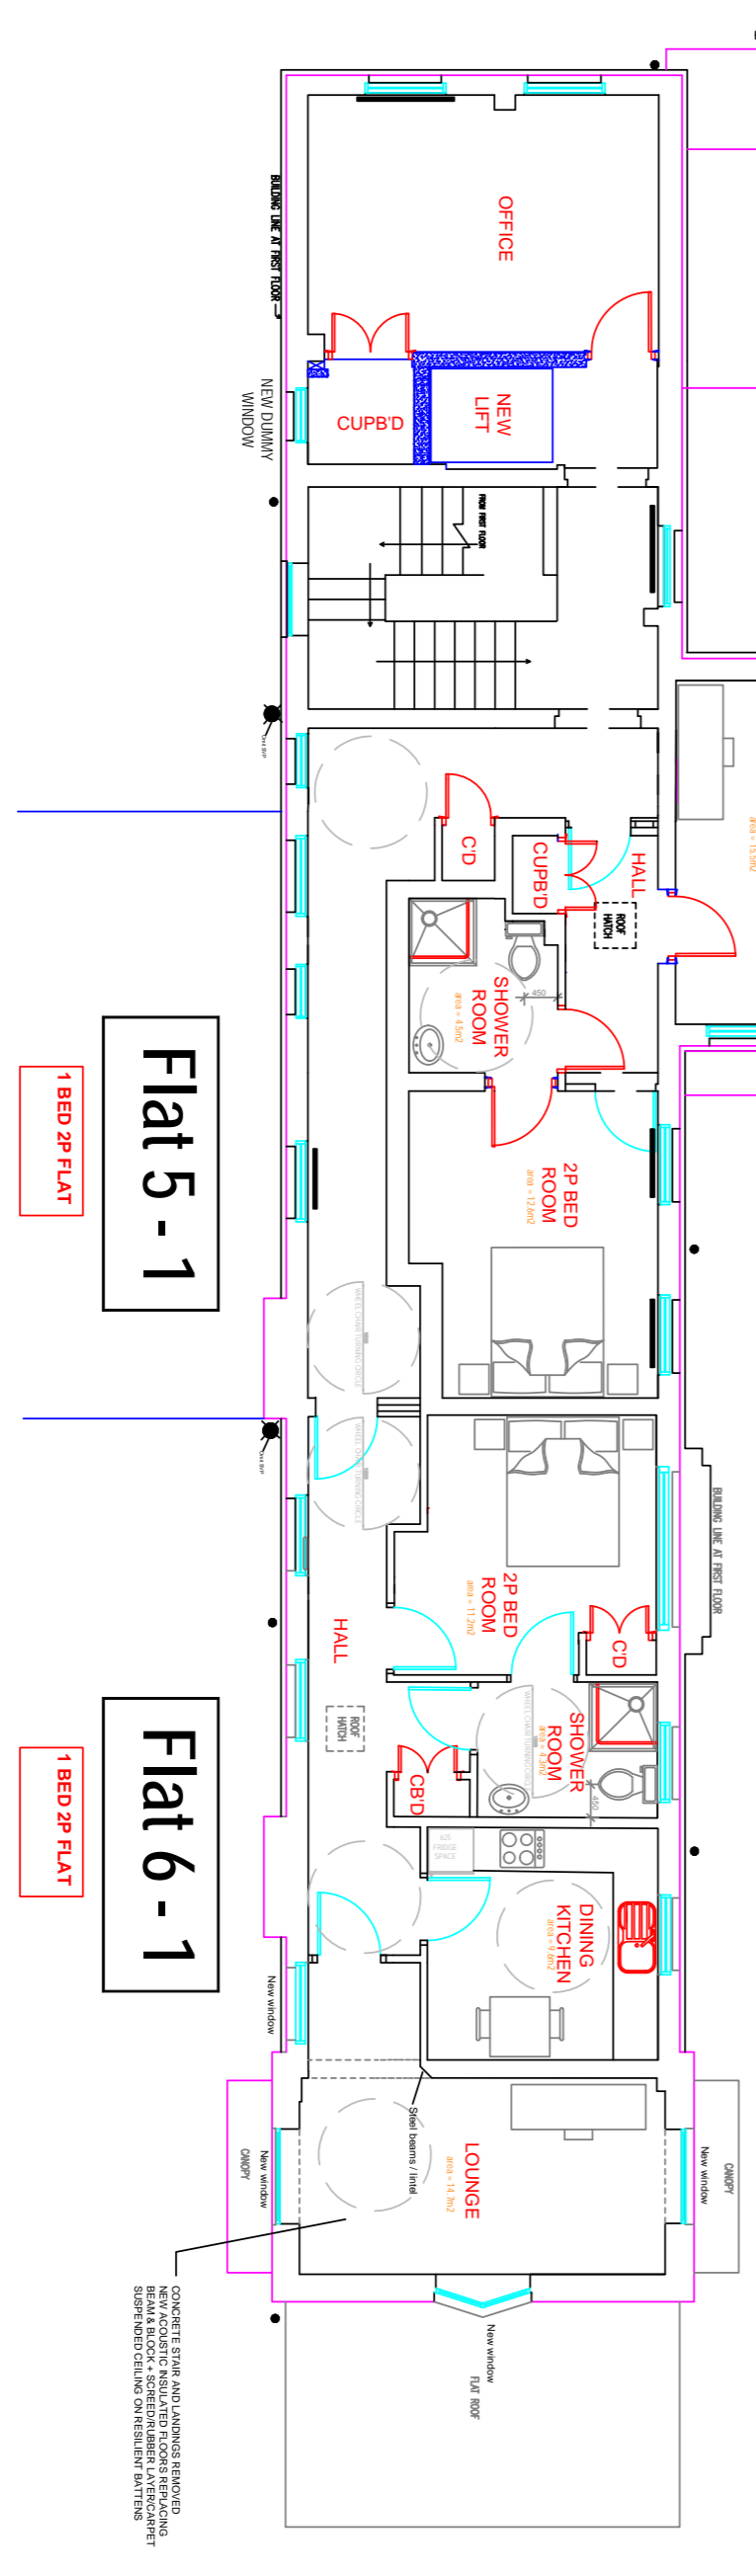

DITCHBURN PLACE, CAMBRIDGE
PROPOSED SECOND FLOOR PLAN
 scale: 1:100 @ A1

PRELIMINARY

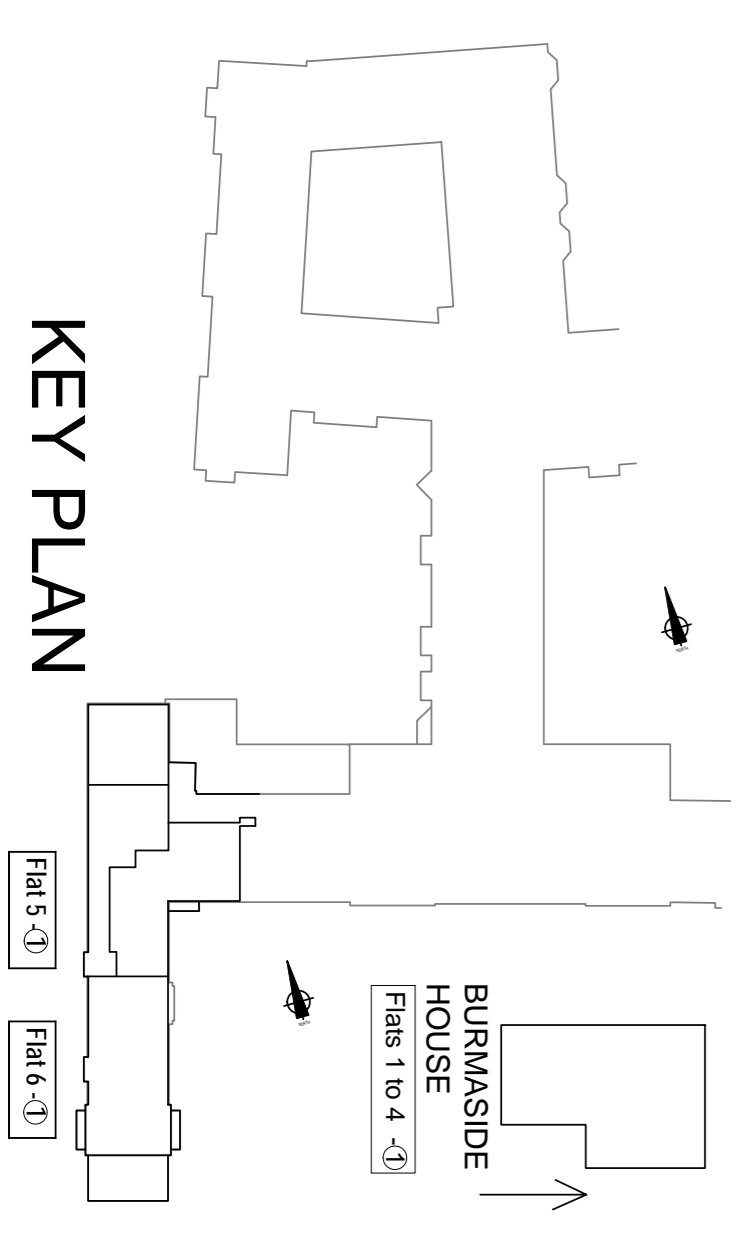

DATE: PLANNING PERMISSION ISSUE

REVISIONS:

1/ DATE / BY: A/13-6-11/PJM: 2 Flats and office on this level--Burmaside House on key plan.
 B/28-7-11/PJM: Flat changes and number changes. Notes added
 C/ 15-10-12/PJM: Flat removed over communal kitchen; various changes.
 D/ 19-04-13/PJM: Flat numbers amended.

Project	DITCHBURN PLACE, CAMBRIDGE	Scale	1:100 @ A1
Drawn	CH	Date	06.09.10
Checked	D.C.S.	Scale	1:100 @ A1
Drawn by	CH	Checked by	PJM
Drawn	BW	Checked by	PJM

CAMBRIDGE CITY ARCHITECTS
 15 GUILDFORD, CAMBRIDGE, CB2 3QJ Tel: (0)1223 467000 Fax: (0)1223 467399
 P J MARSHALL BSc (Arch), Dip Arch (Hons), RIBA, Principal Architect