


DITCHBURN PLACE, CAMBRIDGE PROPOSED GROUND FLOOR PLAN scale: 1:100 @ A1

PRELIMINARY

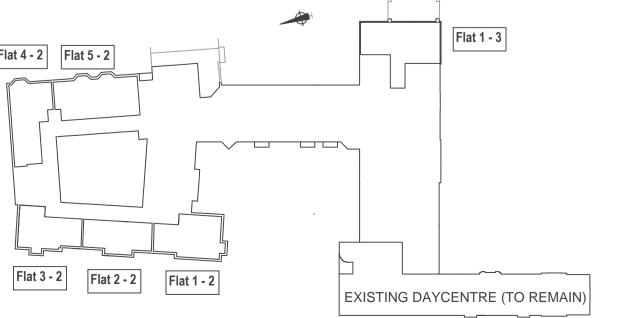

KEY PLAN - SHOWING PHASES


REVISIONS:

*/DATE/BY:

Rev A 7-6-11/PJM:Flat numbering changed to relate to phasing of work; flats C1 and C2 added. New entrance and function/dining room added. Rev B 29-7-11/PJM:Various alterations to flats. Day Centre retained in current location.

Rev C 16-10-12 / PJM: Main Entrance moved; certain flats altered; function room removed.

Rev D 8-1-13 / PJM: Certain Flats altered, Assisted bathroom retained, Boiler rooms added, bike shed and mobility scooter store added. Rev E 24-4-13 / PJM: Flat annotation '1-3' added.

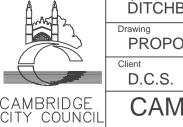

Project
DITCHBURN PLACE, CAMBRIDGE

Drawing
PROPOSED GROUND FLOOR PLAN

Client
D.C.S.

Dob Ref / Dwg No.
HC- 404 / 5E

Date 06.09.10

Scale 1:100 @ A1

Dwg by
Checked by
BW
PJM

CAMBRIDGE CITY ARCHITECTS

A SECTION OF CENTRAL SERVICES