




FIRST FLOOR PLAN

PRELIMINARY

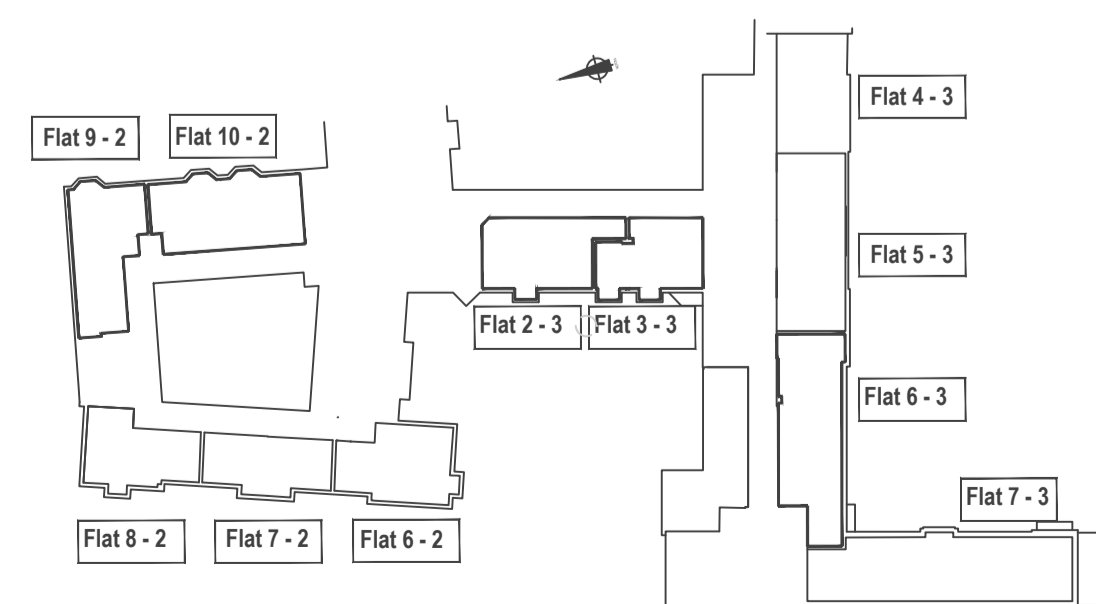

KEY PLAN SHOWING PHASES

DATE: PLANNING PERMISSION ISSUE

REVISIONS:

- * / DATE / BY:
- A/ 10-06-11/PJM Flats amended and renumbered. Dining/function room added. Flat B4 included
- B/ 29-7-11/PJM various changes to flats inc. number changes. Courtyard alterations. Notes added
- C/ 15-10-12 /PJM Various changes to, and number of flats. Flat removed over kitchen
- D/ 19-04-13 /PJM Flat Numbers and grd flr roof changes.
- E/ 24-04-13 /PJM Phase 3 flat annotation amended.

DITCHBURN PLACE, CAMBRIDGE
 PROPOSED FIRST FLOOR PLAN
 scale: 1:100 @ A1

<p>CAMBRIDGE CITY COUNCIL Working for the Community</p>	Project DITCHBURN PLACE, CAMBRIDGE	Job Ref / Draw No. HC 404/ 06E
	Drawing PROPOSED FIRST FLOOR PLAN	Date 06.09.10
	Client D.C.S.	Scale 1:100 @ A1
	Cambridge City Architects A SECTION OF CENTRAL SERVICES THE GUILDHALL, CAMBRIDGE, CB2 3JQ Tel: (01223) 457000 Fax: (01223) 457359 P J MARSHALL BSc (Arch), Dip Arch (Hons), RIBA, Principal Architect.	Drawn by BW