




2 SHAFTESBURY ROAD

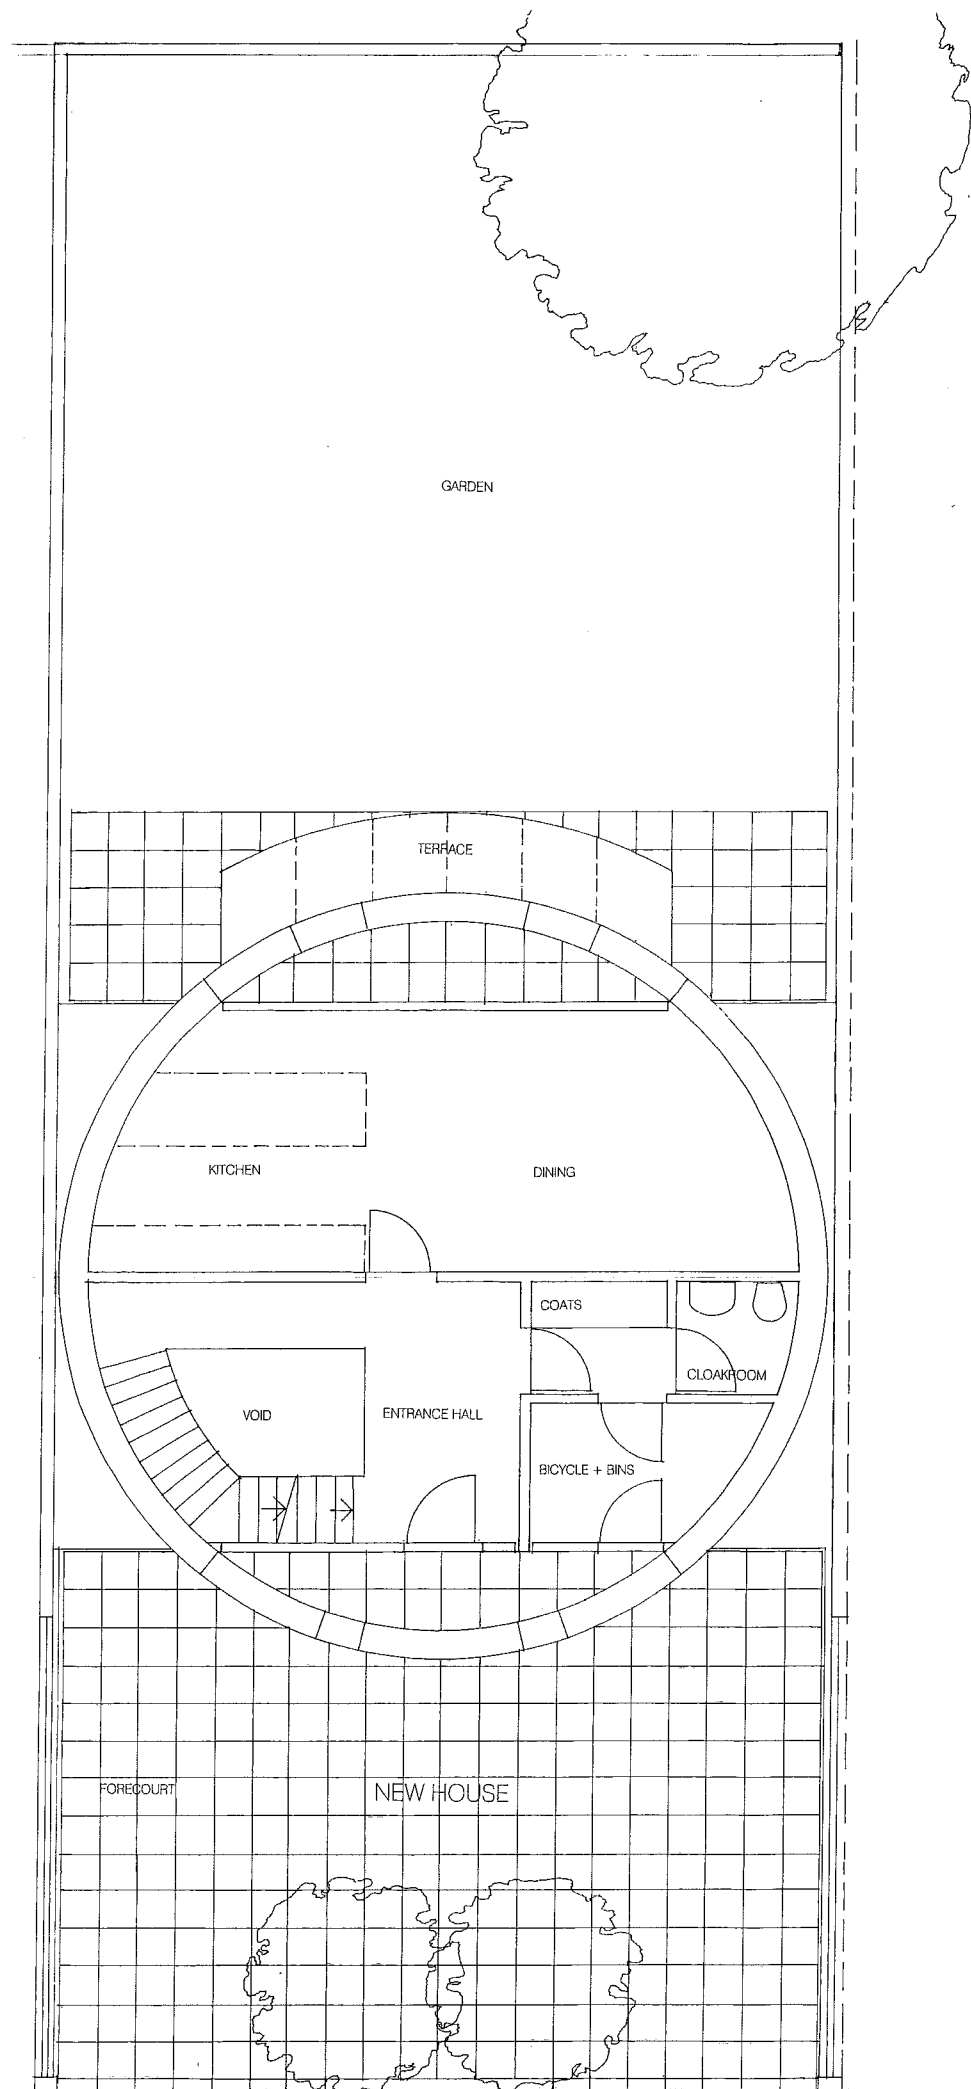

NEW HOUSE

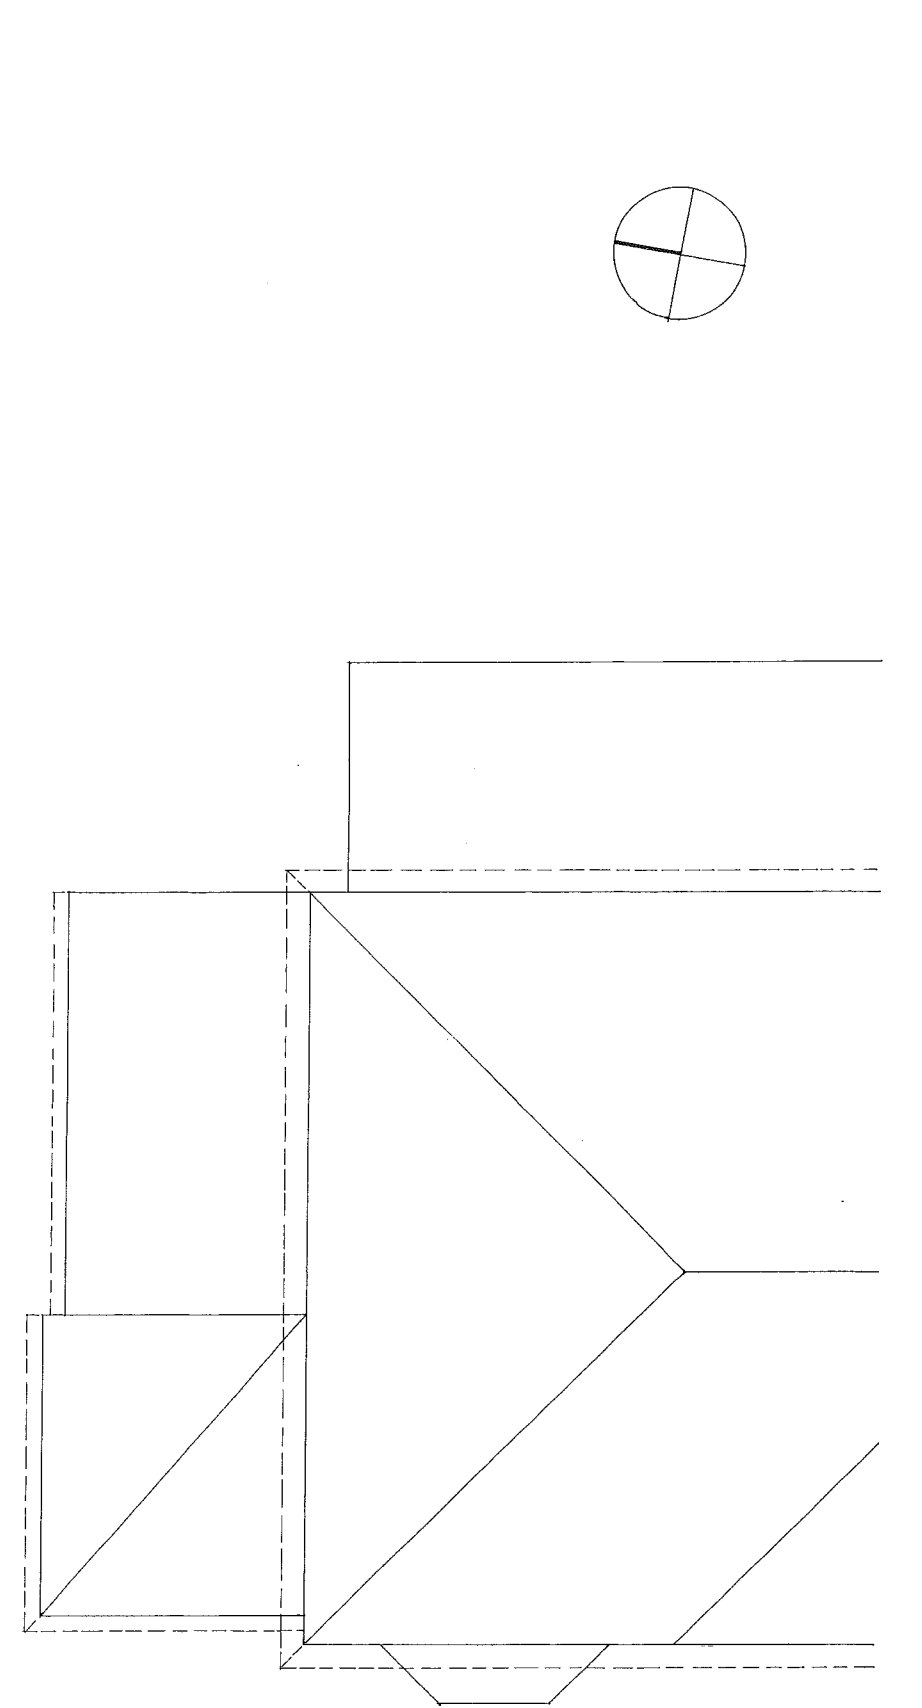

3 SHAFTESBURY ROAD

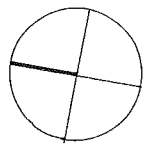

PA
POULSON
 ARCHITECTURE

MILL FARM
 FOWLMEERE ROAD
 MELBOURN
 ROYSTON
 HERTFORDSHIRE
 SG8 6EZ

T 01763 260705
 F 01763 262541
 M 07758 610417
 E tim@poulson.com

CLIENT THE RACE HOUSE

PROJECT SHAFTESBURY ROAD
 CAMBRIDGE


JOBIC THE ROUND HOUSE
 GROUND FLOOR PLAN

SCALE 1:50 @ A1 1:100 @ A3


DATE 02 12 12

STATUS P


SRC 161A

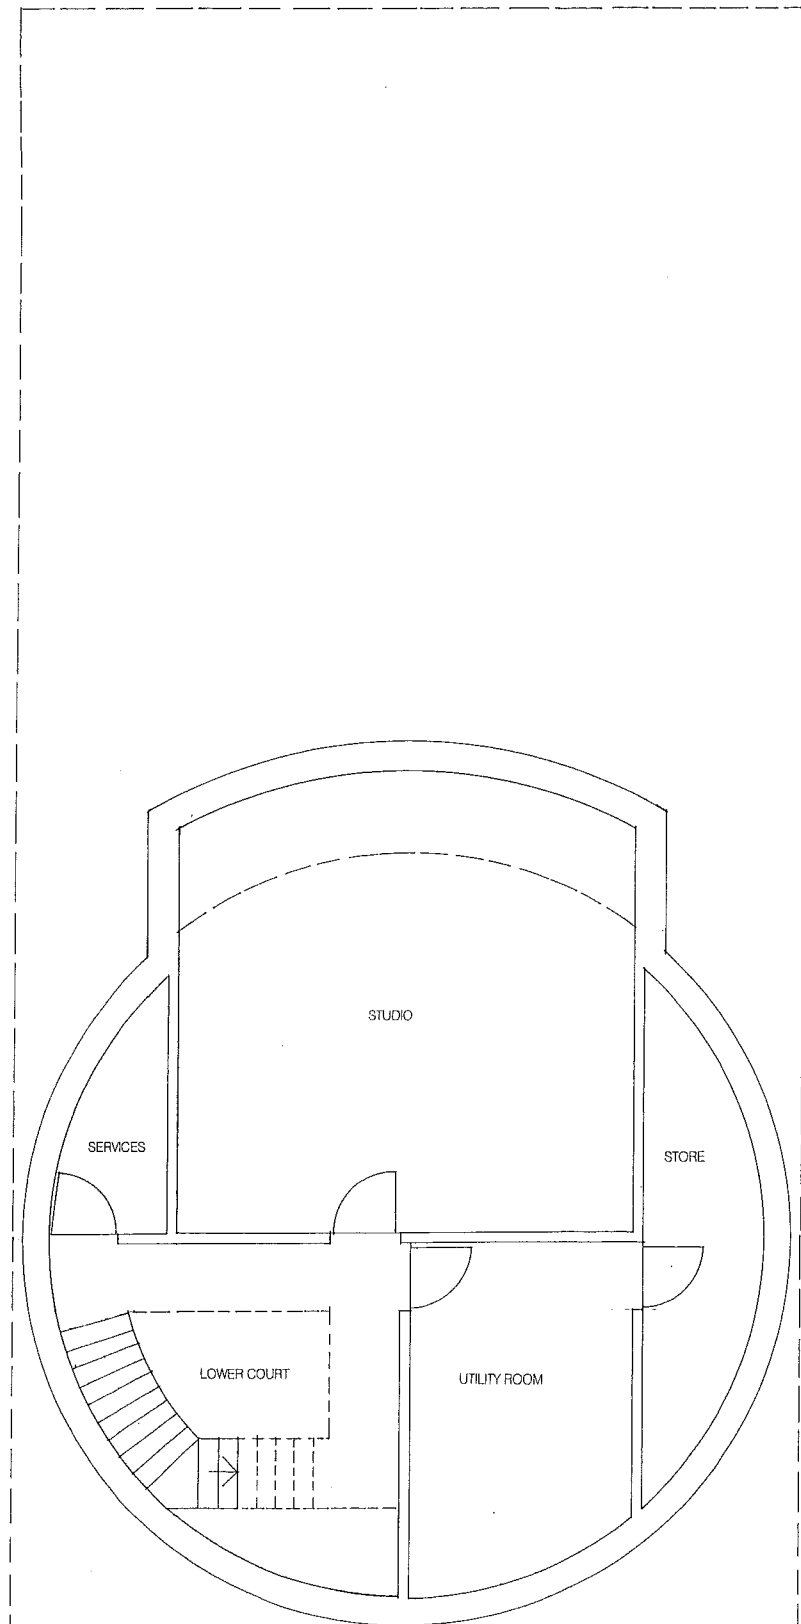

LOWER GROUND FLOOR PLAN

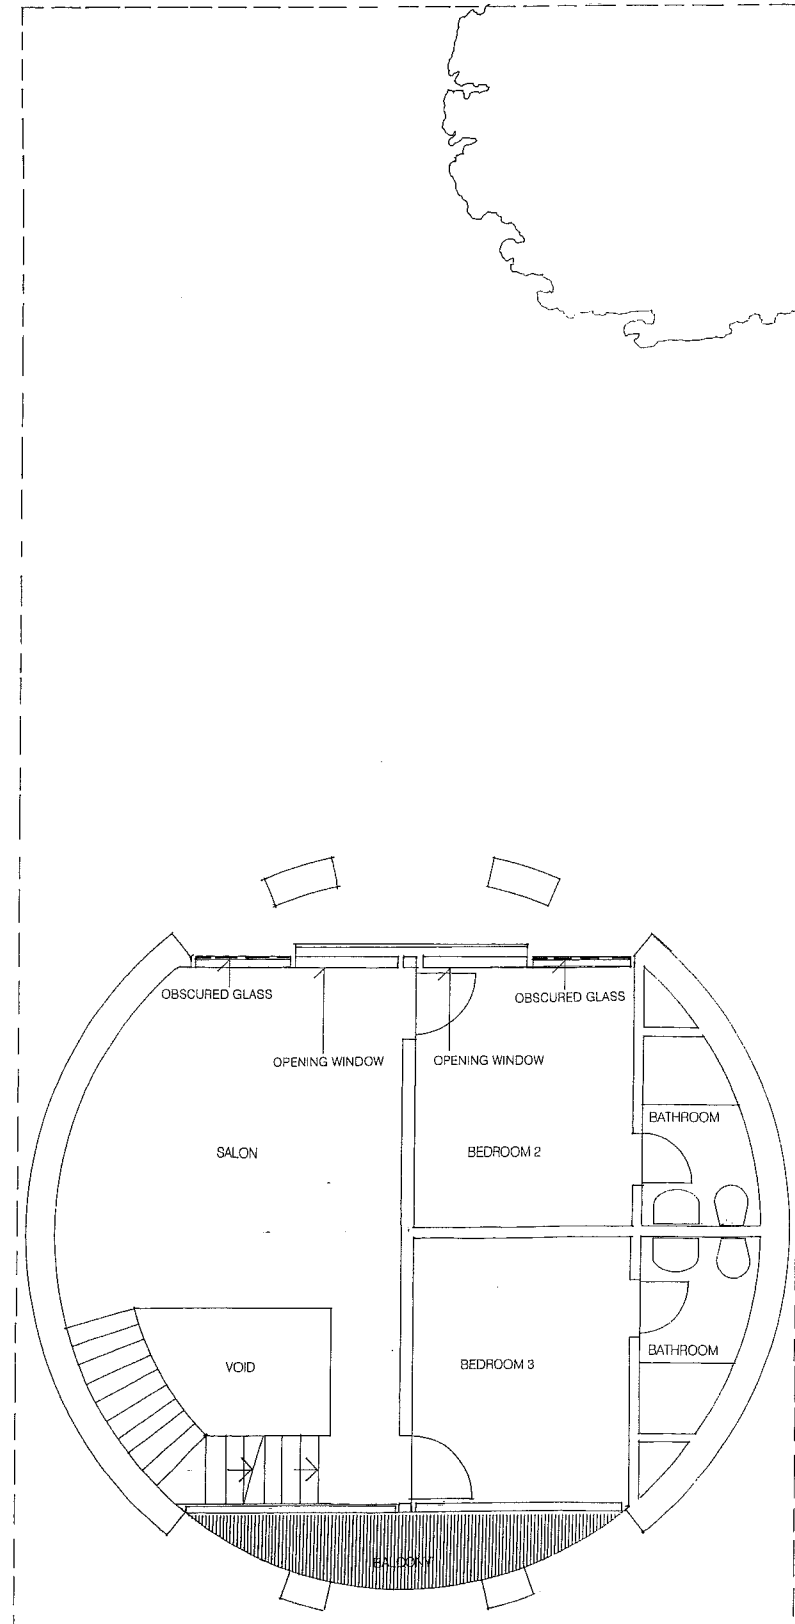

FIRST FLOOR PLAN

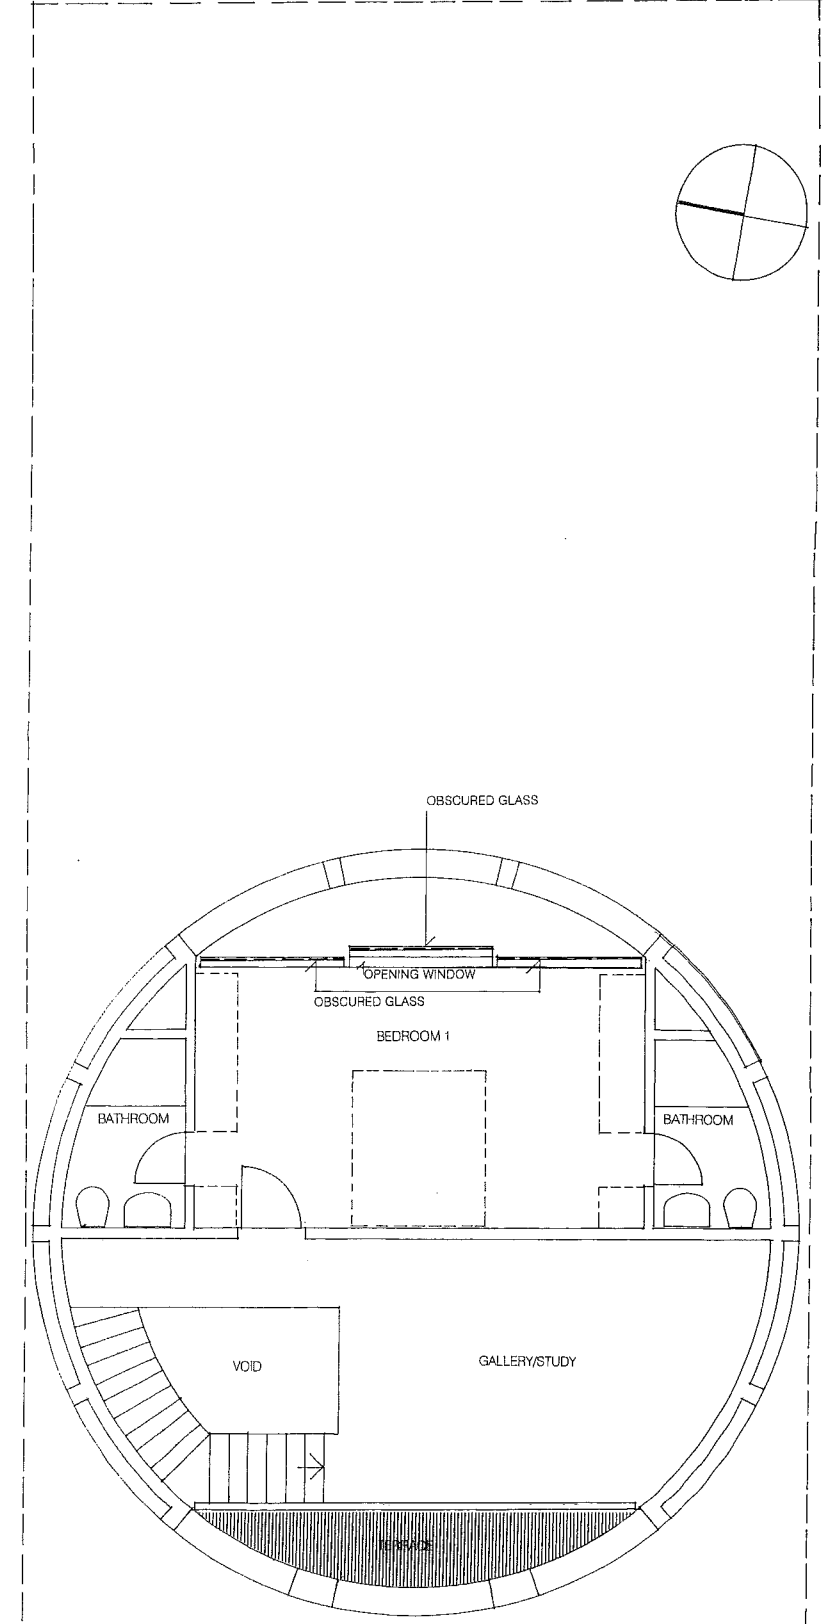

SECOND FLOOR PLAN



MILL FARM
FOWLMERE ROAD
MELBOURN
ROYSTON
HERTFORDSHIRE
SG8 6EZ

POULSON
ARCHITECTURE

T 01763 260705
F 01763 262541
M 07768 610417
E tim@poulson.com

CLIENT THE RACE HOUSE

PROJECT SHAFTESBURY ROAD
CAMBRIDGE

TOPIC THE ROUND HOUSE


LG, FF AND SF PLANS

SCALE 1.50 @A1 1.100 @A3


DATE 02 12 12

STATUS P

SRC 162 A

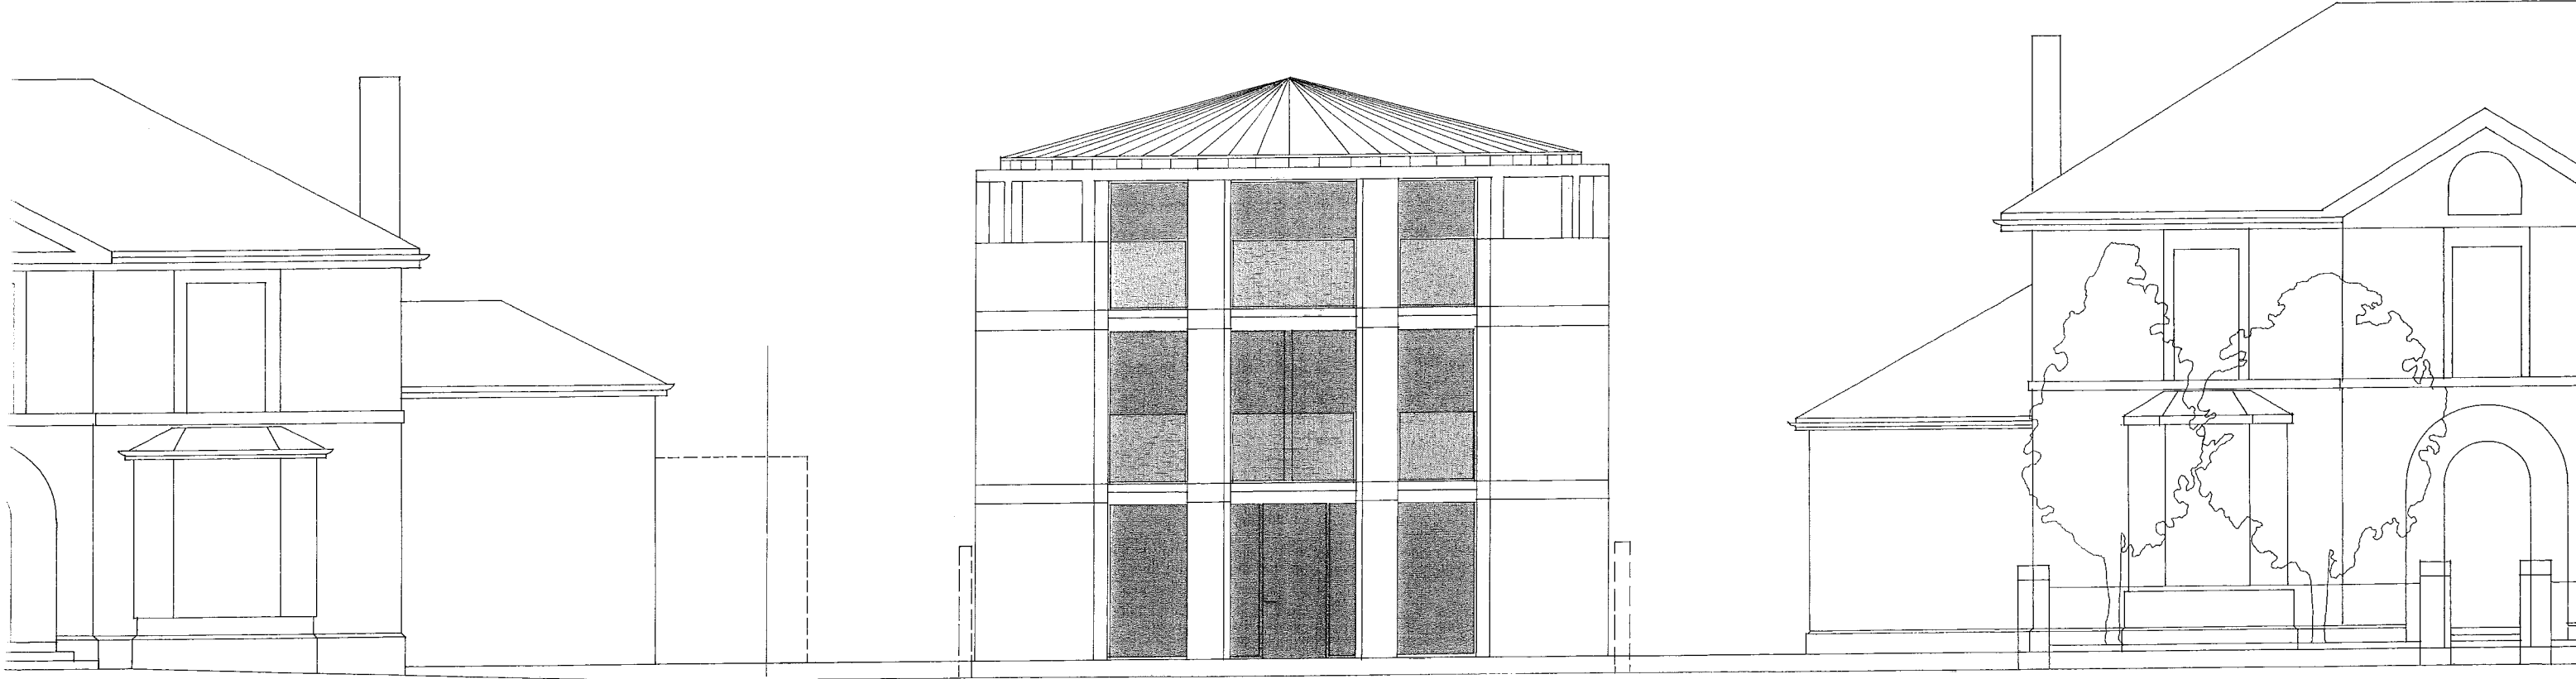

WEST ELEVATION

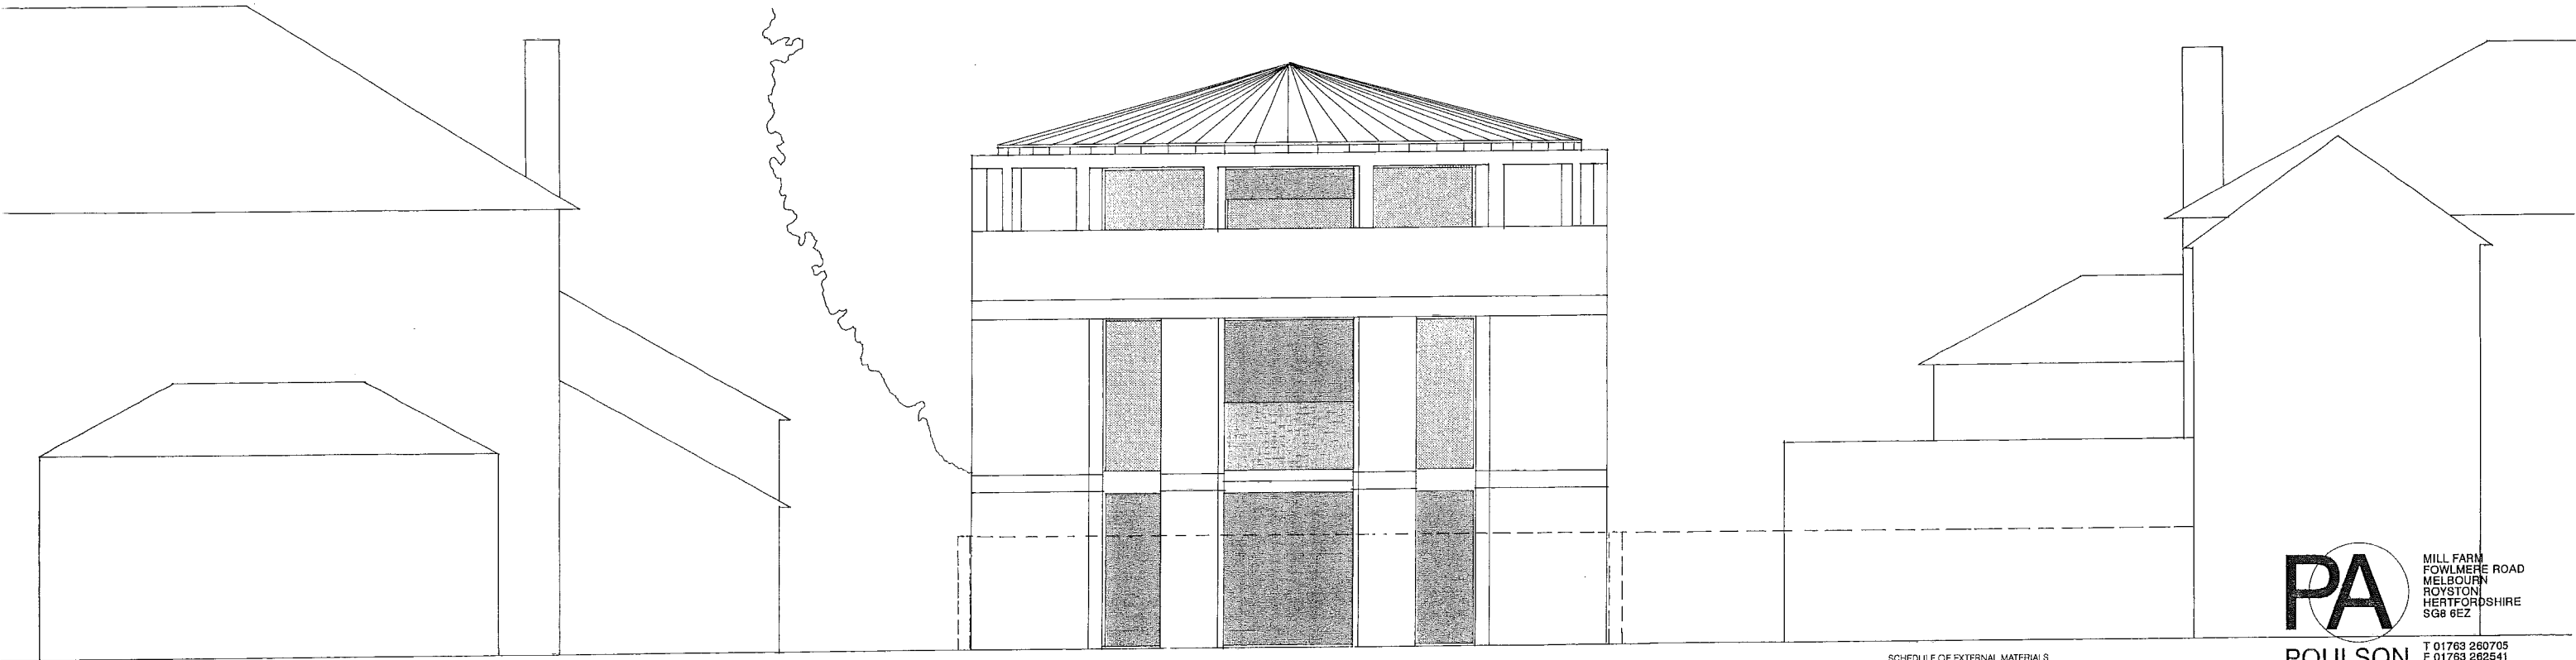

EAST ELEVATION

SCHEDULE OF EXTERNAL MATERIALS

WALLS FAIR FACED BRICKWORK IN WHITE CAMBRIDGE GAULT BRICKS OR EQUIVALENT WITH THE STRING COURSES IN SMOOTH RUBBED BATH STONE THE ATTIC STOREY TO BE CLAD IN PRE-WEATHERED 'GRAPHITE' ZINC

ROOF THE LOW PITCH RAISED SEAM ROOF TO BE FORMED IN PRE-WEATHERED 'GRAPHITE' ZINC

WINDOWS + DOORS HIGH PERFORMANCE COMPOSITE WOOD/ALUMINIUM CONSTRUCTION WITH A LIGHT GREY POWDER COATED FINISH

ENTRY COURT SAWN STONE PAVING AND SETTS DESIGNED TO ALLOW PERMEABILITY

BOUNDARY ENCLOSURE WHITE CAMBRIDGE GAULT BRICK WALLS WITH WROUGHT IRON RAILINGS TO MATCH THE BOUNDARY WITH 3 SHAFTESBURY ROAD

PA
POULSON
 ARCHITECTURE

MILL FARM
 FOWLMEERE ROAD
 MELBOURN
 ROYSTON
 HERTFORDSHIRE
 SG8 6EZ

T 01763 260705
 F 01763 262541
 M 07768 810417
 E tim@poulson.com

CLIENT THE RACE HOUSE

PROJECT SHAFTESBURY ROAD
 CAMBRIDGE


TOPIC THE ROUND HOUSE
 EAST + WEST ELEVATIONS

SCALE 1:50 @A1 1:100 @A3


DATE 02 12 12

STATUS P

SRC 163 A

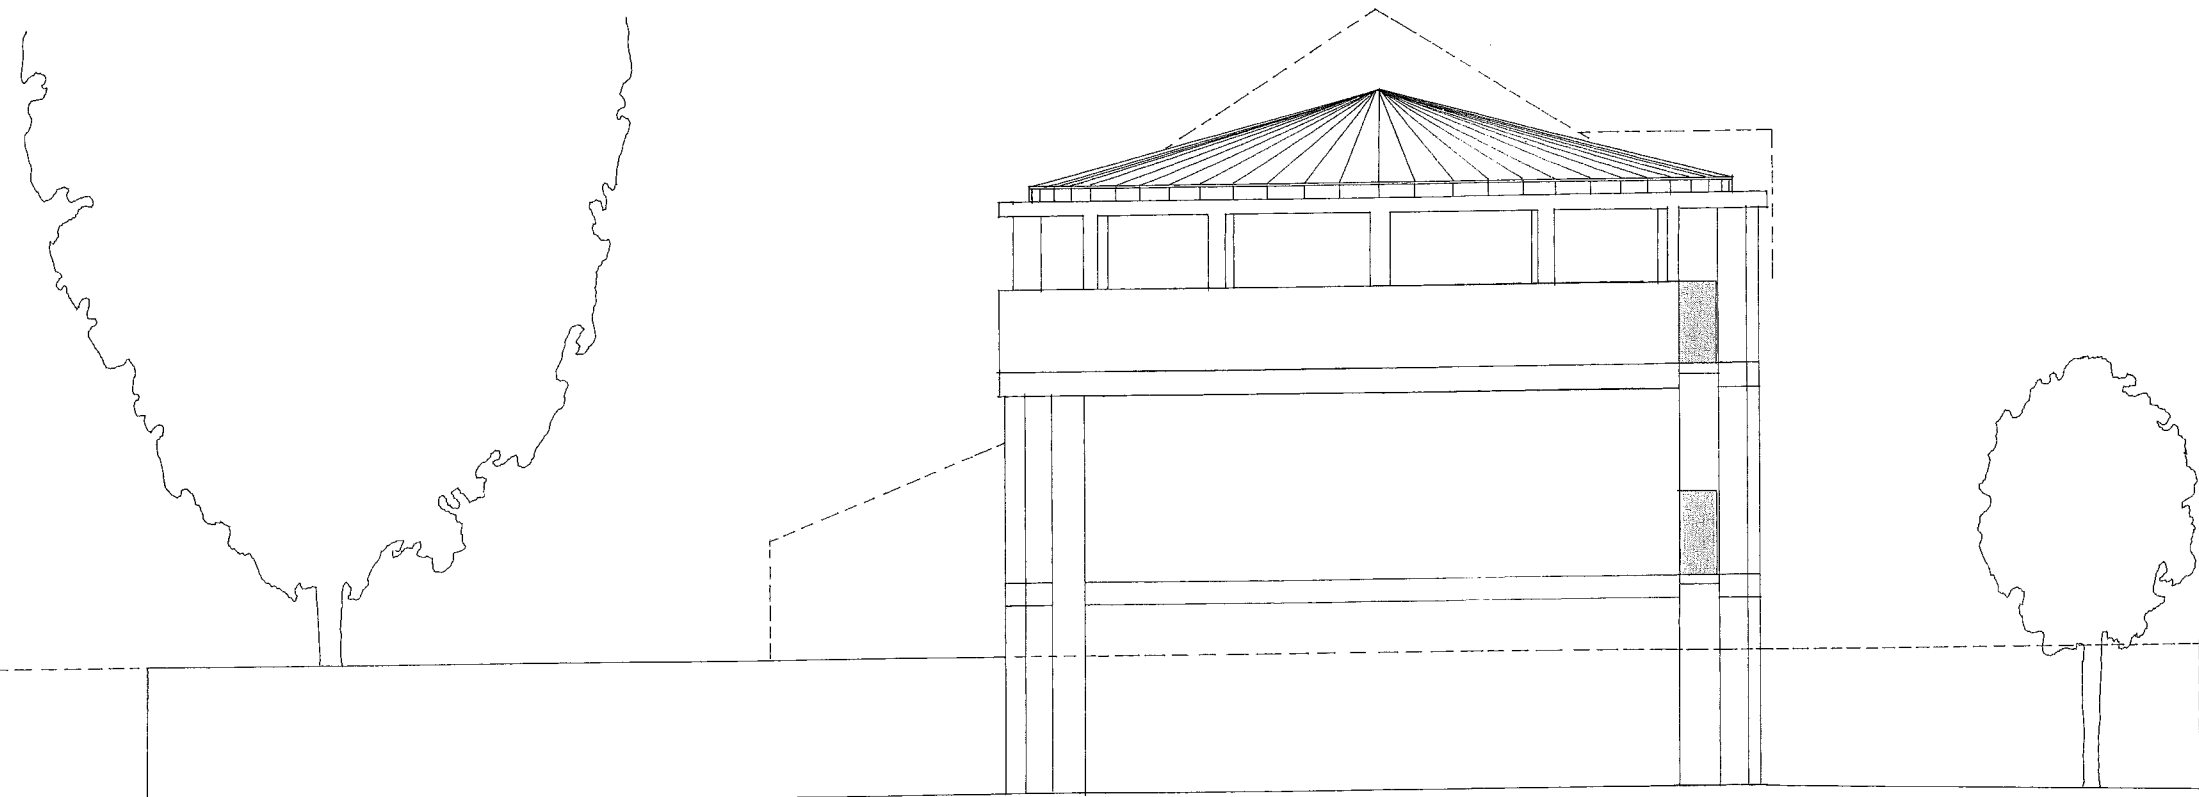

NORTH ELEVATION

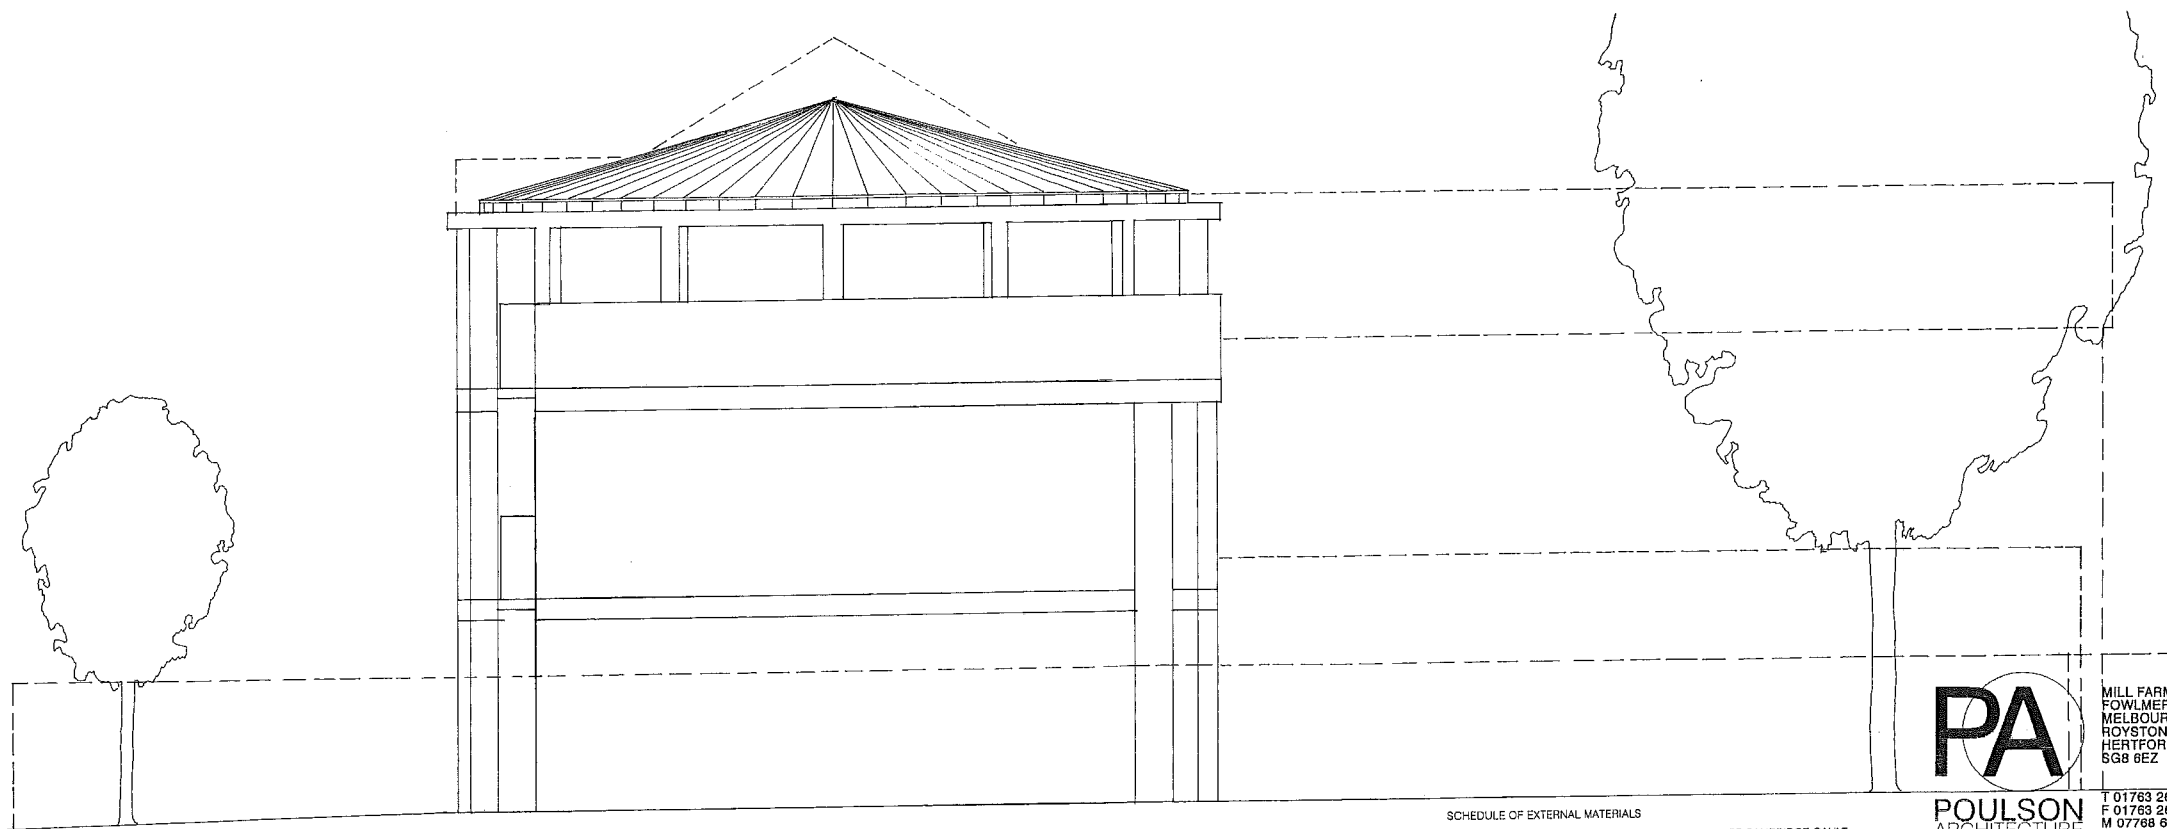

SOUTH ELEVATION

SCHEDULE OF EXTERNAL MATERIALS	
WALLS	FAIR FACED BRICKWORK IN WHITE CAMBRIDGE GAULT BRICKS OR EQUIVALENT WITH THE STRING COURSES IN SMOOTH RUBBED BATH STONE THE ATTIC STOREY TO BE CLAD IN PRE-WEATHERED 'GRAPHITE' ZINC
ROOF	THE LOW PITCH RAISED SEAM ROOF TO BE FORMED IN PRE-WEATHERED 'GRAPHITE' ZINC
WINDOWS + DOORS	HIGH PERFORMANCE COMPOSITE WOOD/ALUMINIUM CONSTRUCTION WITH A LIGHT GREY POWDER COATED FINISH
ENTRY COURT	SAWN STONE PAVING AND SETTS DESIGNED TO ALLOW PERMEABILITY
BOUNDARY ENCLOSURE	WHITE CAMBRIDGE GAULT BRICK WALLS WITH WROUGHT IRON RAILINGS TO MATCH THE BOUNDARY WITH 3 SHAFESBURY ROAD



POULSON
ARCHITECTURE

MILL FARM
FOWLMEERE ROAD
MELBOURN
ROYSTON
HERTFORDSHIRE
SG8 6EZ


T 01763 260705
F 01763 262541
M 07788 610417
E tim@poulson.com

CLIENT THE RACE HOUSE


PROJECT SHAFESBURY ROAD
CAMBRIDGE
TOPIC THE ROUND HOUSE
NORTH+ SOUTH ELEVATIONS

SCALE 1.50 @A1 1.100 @A3
DATE 02 12 12
STATUS P

SRC 164 A

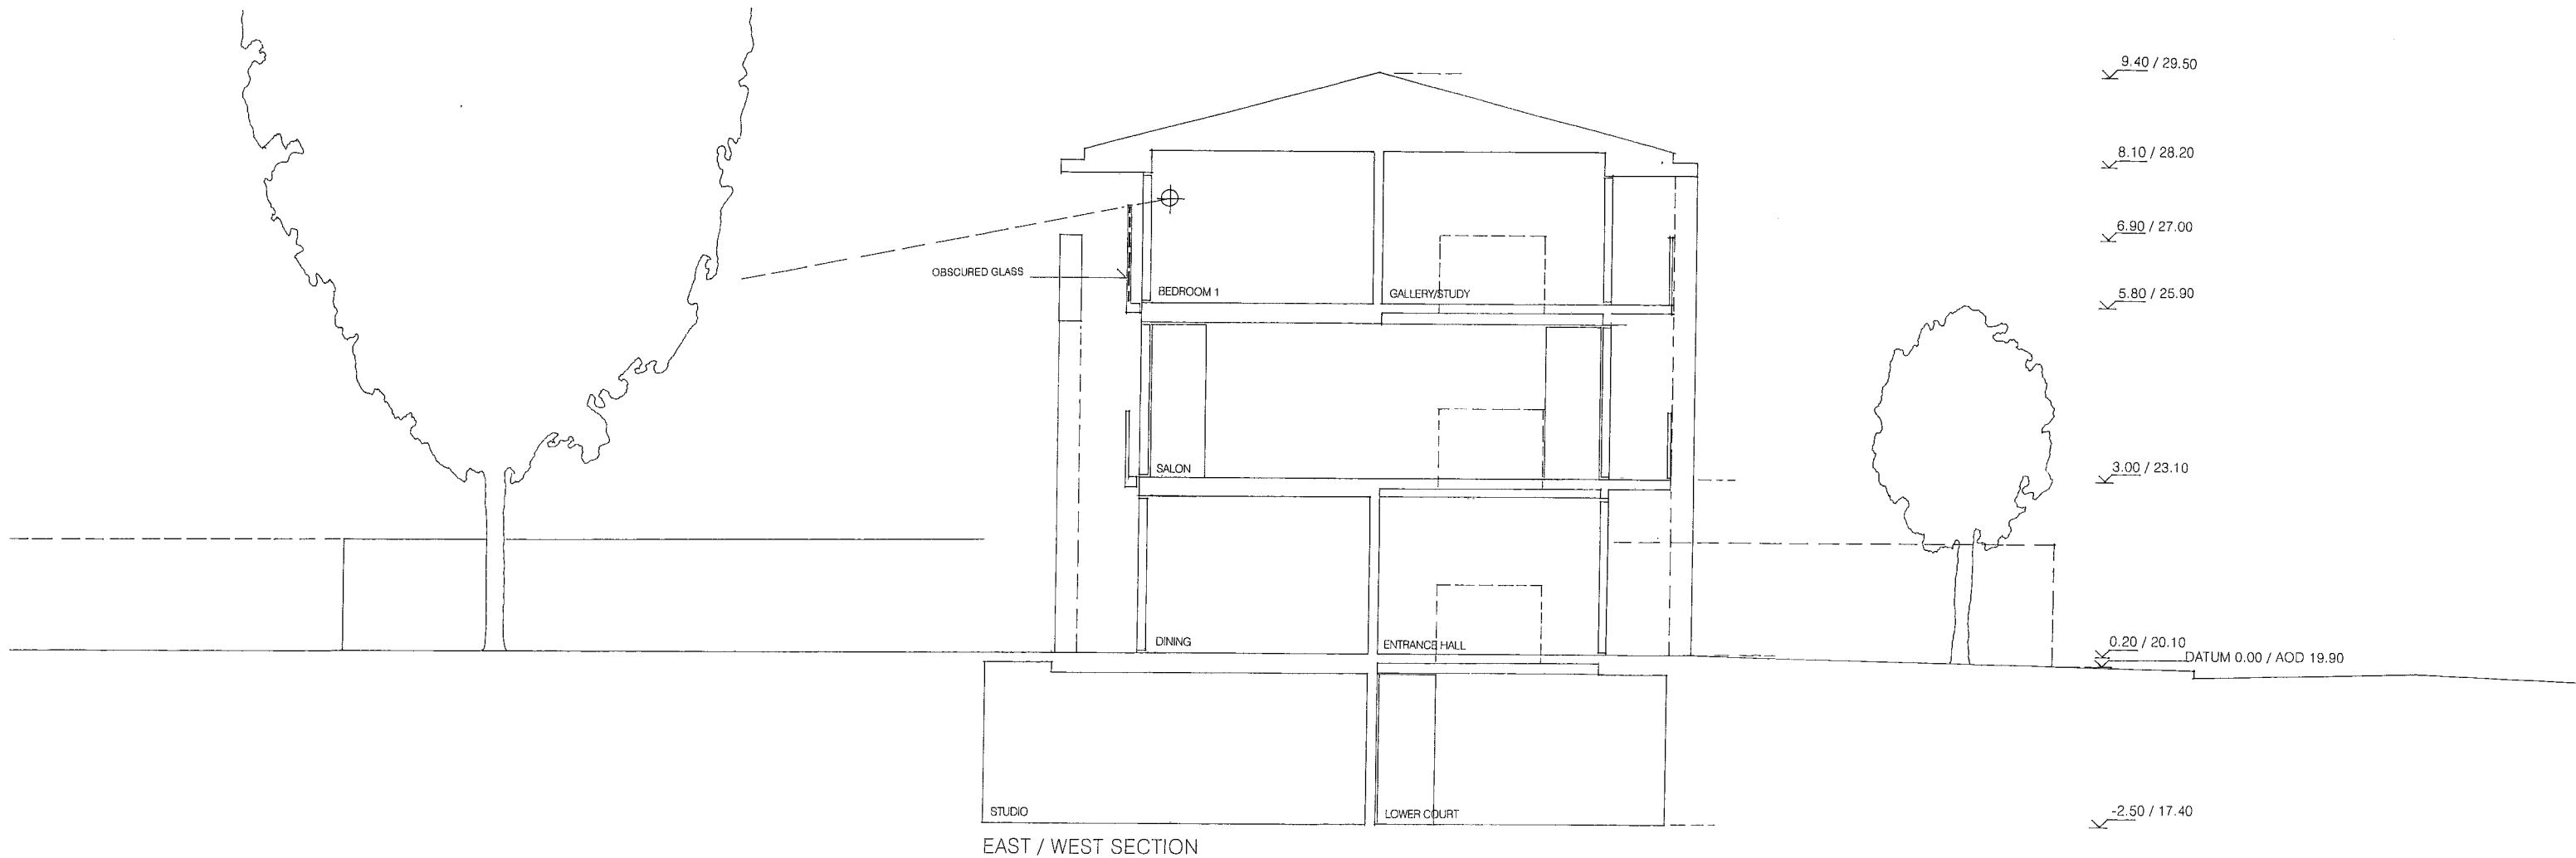

EAST / WEST SECTION

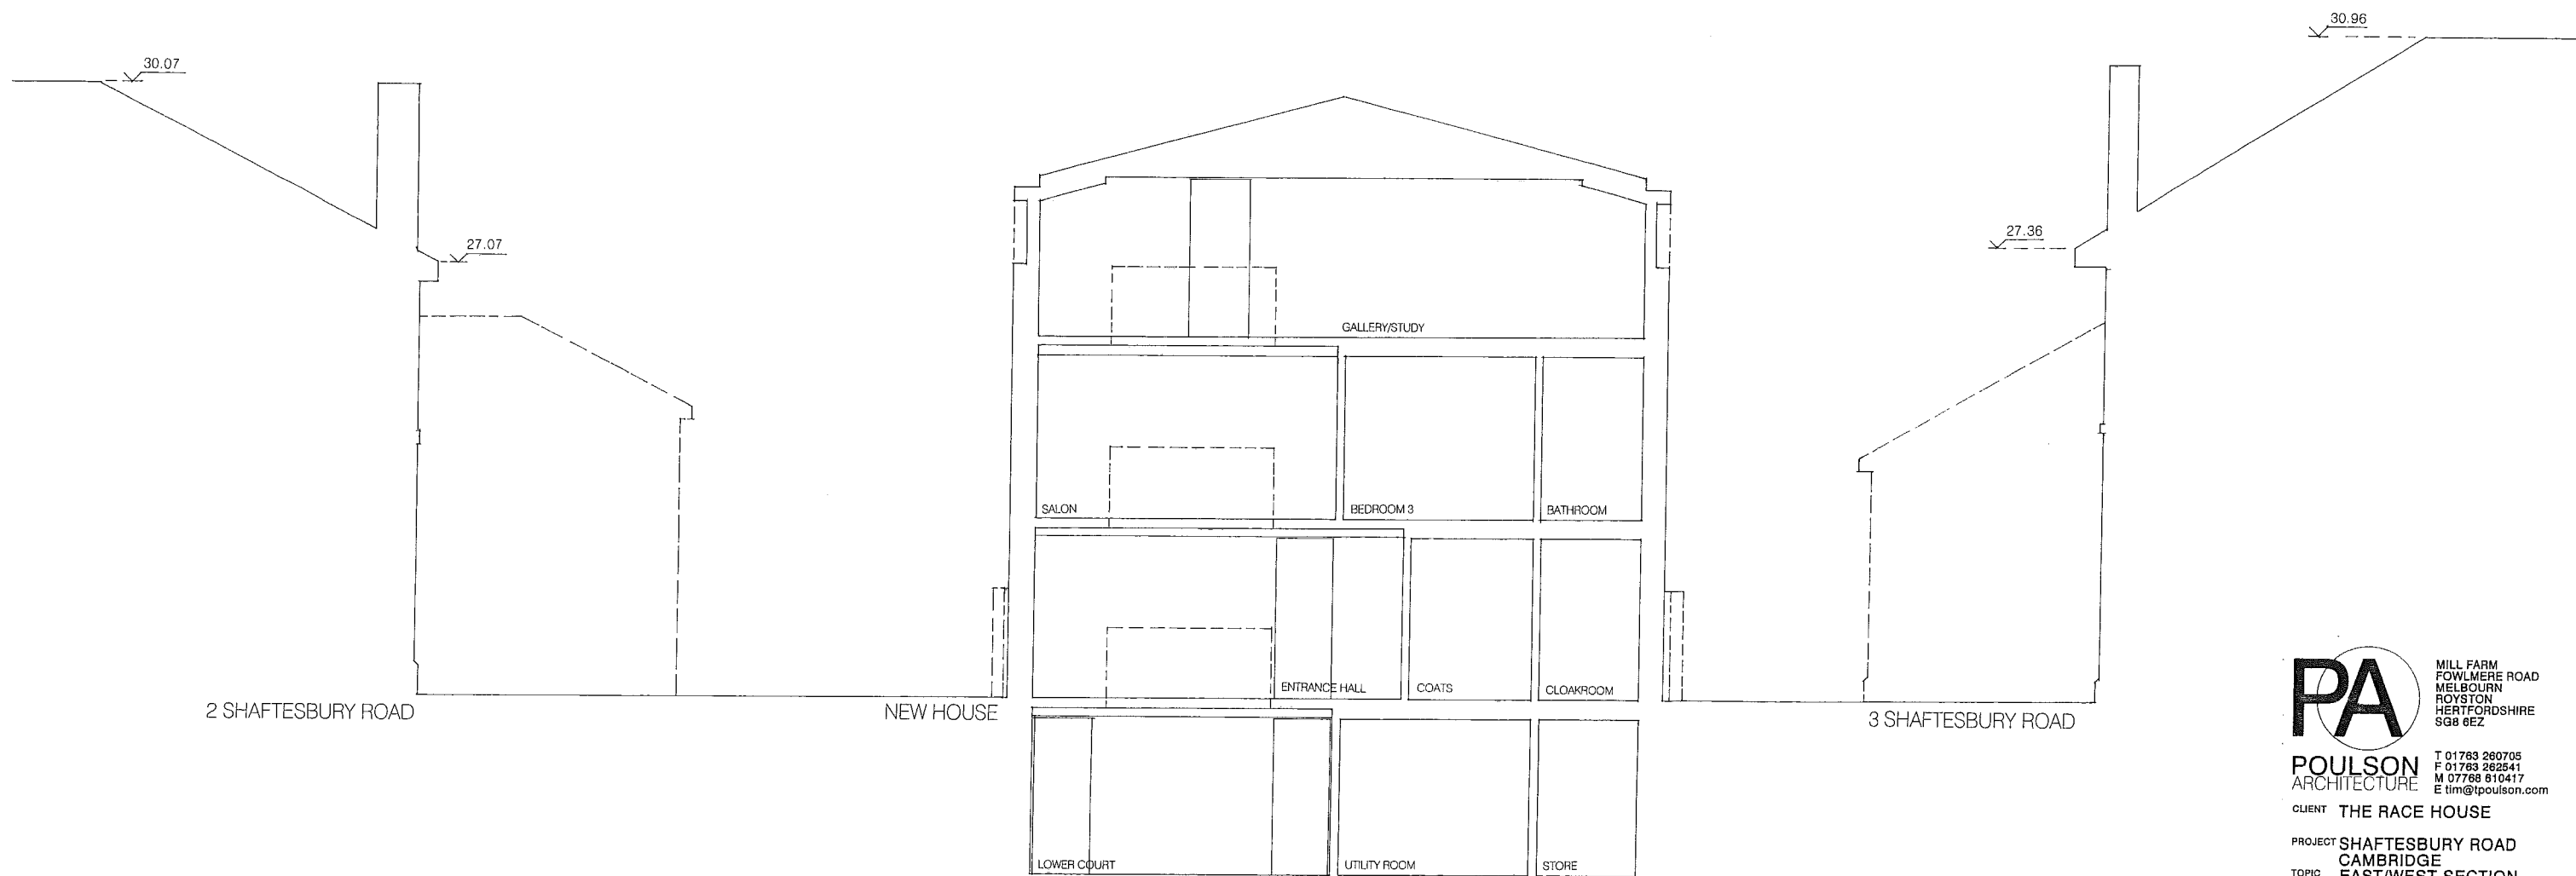

NORTH / SOUTH SECTION

PA
POULSON
 ARCHITECTURE

MILL FARM
 FOWLMEERE ROAD
 MELBOURN
 ROYSTON
 HERTFORDSHIRE
 SG8 6EZ

T 01783 280705
 F 01783 262541
 M 07768 810417
 E tim@tpoulson.com

CLIENT THE RACE HOUSE

PROJECT SHAFTESBURY ROAD
 CAMBRIDGE

TOPIC EAST/WEST SECTION
 NORTH/SOUTH SECTION

SCALE 1.50 @A1 1.100 @A3

DATE 02 12 12

STATUS P

SRC 165 A

