



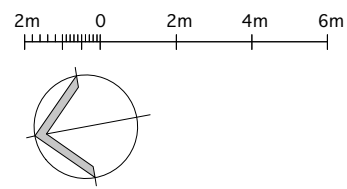

SITE BLOCK PLAN (Scale 1:200)

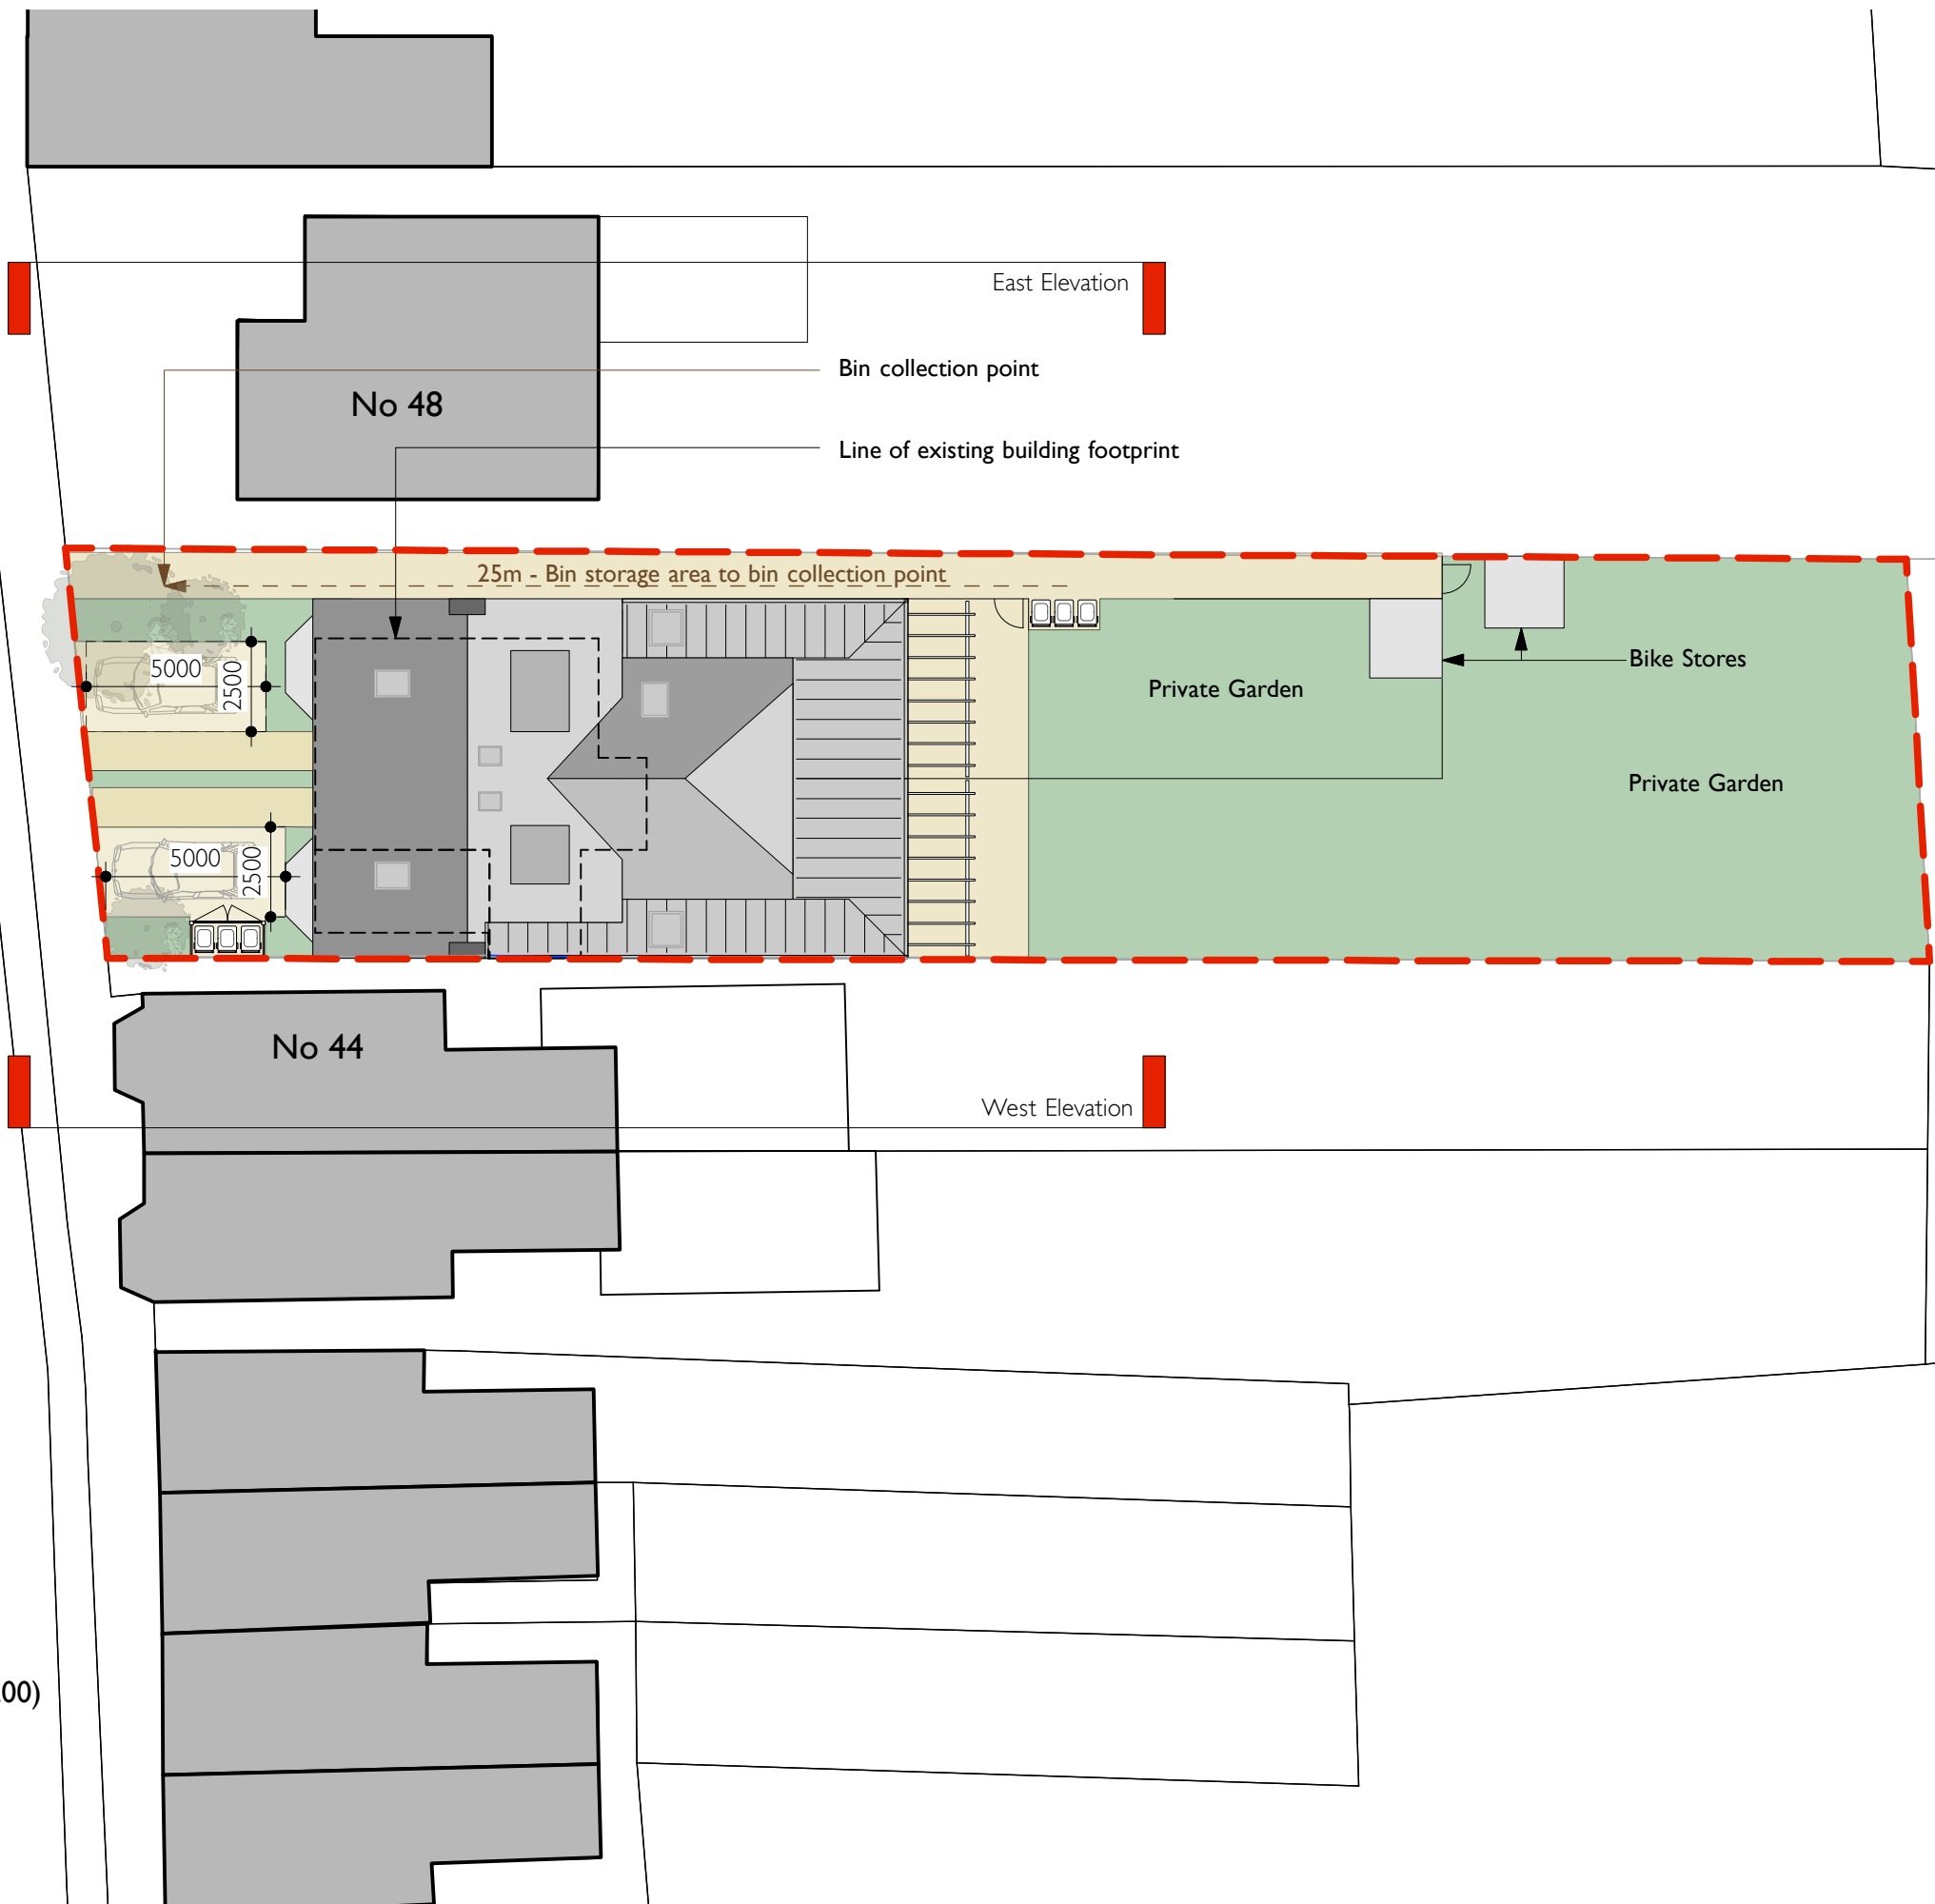

ALPHA TERRACE



Notes	Date	Rev.
1: This drawing must not be scaled - work only to figured dimensions		
2: Dimensions must be verified on site by the contractor before preparation of shop drawings		
3: The architect must be notified of any discrepancies immediately		
4: This drawing applies only to this job and site		
5: This information on this drawing is copyright protected		

HaysomWardMiller Architects		Site Plans		P01
7 Downing Place Cambridge CB2 3EL		Project	Alpha Terrace	
T : 01223 578545 F : 01223 351955		For	Blues Property Ltd	
email : info@haysomwardmiller.co.uk		Scale	Various	Paper Size A3