




Existing Front Elevation

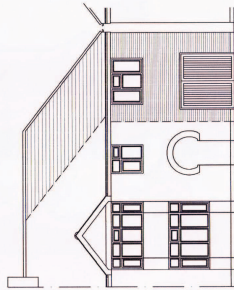


Proposed Front Elevation

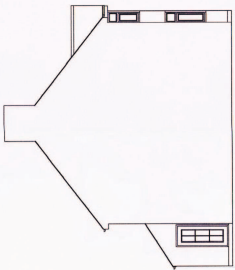


Existing Side Elevation

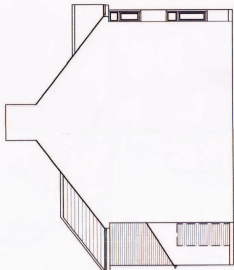


Proposed Side Elevation

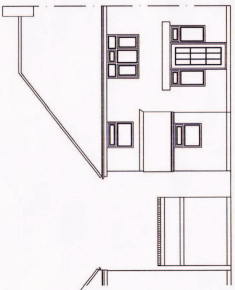


Existing Rear Elevation

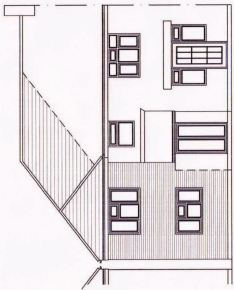


Proposed Rear Elevation

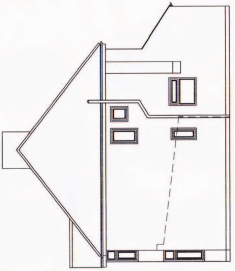


Existing Side Elevation

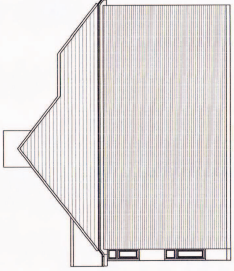


Proposed Side Elevation

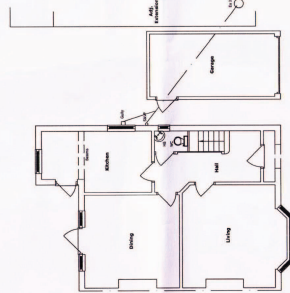


Existing Ground Floor

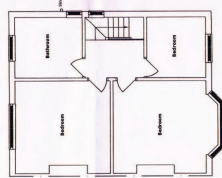


Existing First Floor

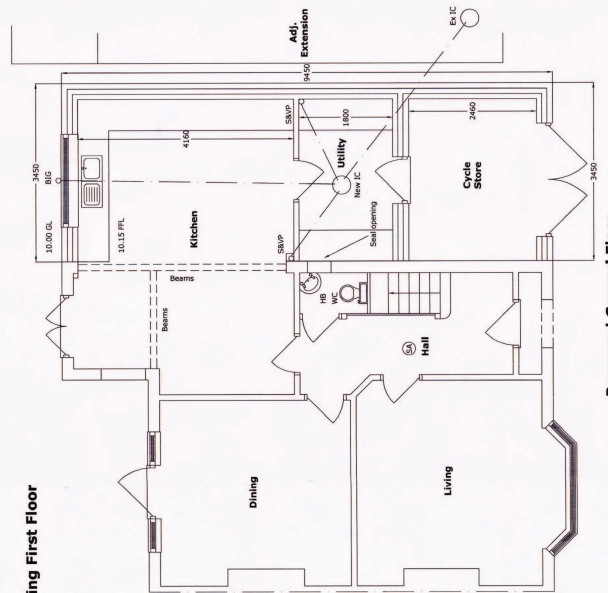

Proposed Ground Floor

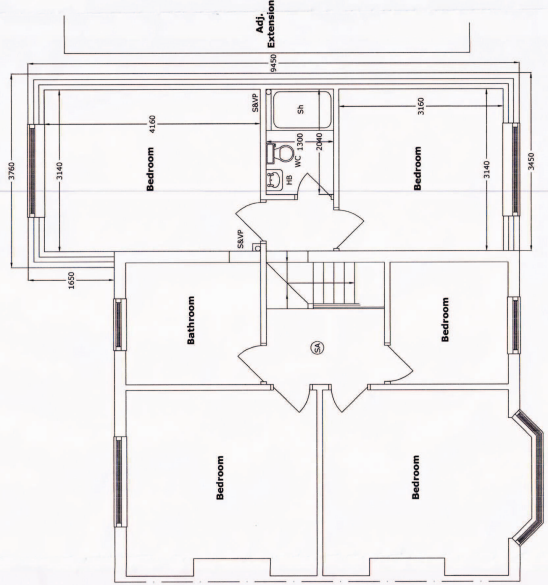

Proposed First Floor

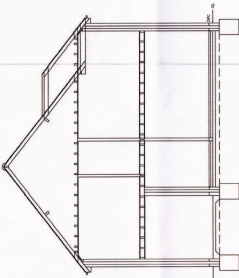

Section

This drawing and any design shown upon it is the copyright of Michael Bullivant Associates and may not be altered, photocopied, copied or reproduced without their written consent.

Michael Bullivant Associates

2A Golding Road
Cambridge CB1 3RP

01223 242491

Proposed Extension at
3 Chalk Grove, Cambridge
For Mr & Mrs Atkinson

Scale 1:50 & 100

Date Feb 2013

Dwg. No. 6037

Revised 27/02/13