


NOTE

1. DRAWINGS MUST NOT BE SCALED. WORK ONLY TO FIGURED DIMENSIONS
2. CHECK ALL DIMENSIONS ON SITE BEFORE ORDERING MATERIALS OR PUTTING WORK IN HAND
3. SHOP DRAWINGS OF MANUFACTURED ITEMS MUST BE APPROVED BY THE ARCHITECTS BEFORE WORK IS PUT IN HAND
4. DIMENSIONS MUST BE VERIFIED ON SITE BEFORE PREPARATION OF SHOP DRAWINGS
5. THE ARCHITECT MUST BE NOTIFIED OF ANY DISCREPANCIES IMMEDIATELY
6. IF IN DOUBT ASK

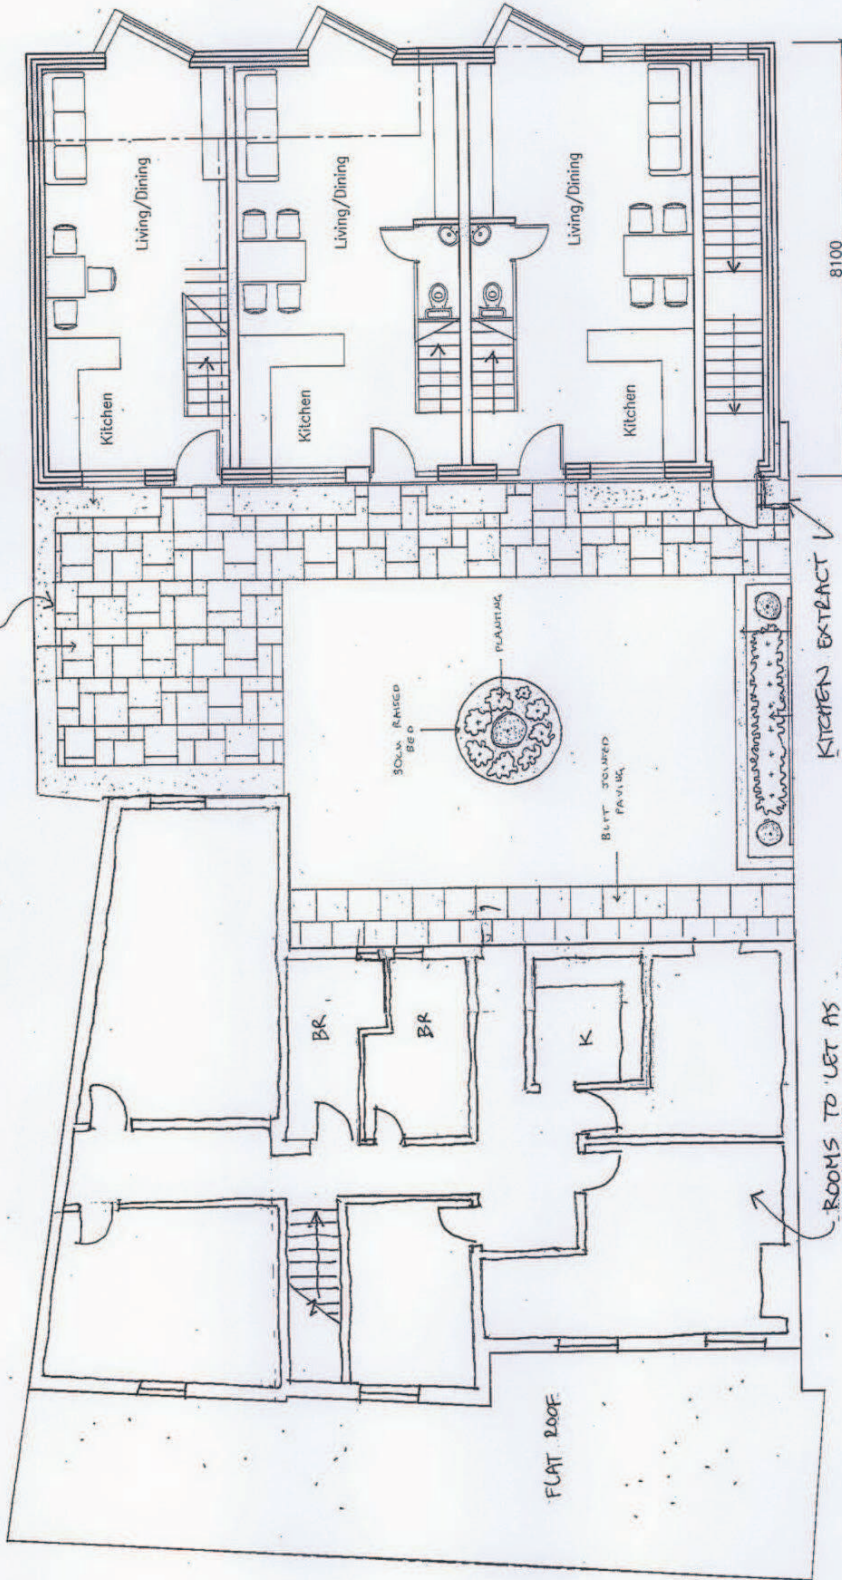

COURTYARD BY LANDSCAPE DESIGNER TO SEPARATE SHEET



revisions

PLANNING

FREELAND REES ROBERTS ARCHITECTS
 25 City Road, Cambridge CB1 1DP
 tel 01223 366555 fax 01223 312882
 info@freelandrees.co.uk

client

Mr K Braithwaite

job title

44 Mill Road
 New Building

drawing title

Proposed First Floor Plan

scale

1:100 @A3

drawn by

YH

date

Dec 12

sheet / layout number

12.027-SP-105

rev

-