


NOTE

1. DRAWINGS MUST NOT BE SCALED. WORK ONLY TO FIGURED DIMENSIONS
2. CHECK ALL DIMENSIONS ON SITE BEFORE ORDERING MATERIALS OR PUTTING WORK IN HAND
3. SHOP DRAWINGS OF MANUFACTURED ITEMS MUST BE APPROVED BY THE ARCHITECT BEFORE WORK IS PUT IN HAND
4. DIMENSIONS MUST BE VERIFIED ON SITE BEFORE PREPARATION OF SHOP DRAWINGS
5. THE ARCHITECT MUST BE NOTIFIED OF ANY DISCREPANCIES IMMEDIATELY, IF IN DOUBT ASK!

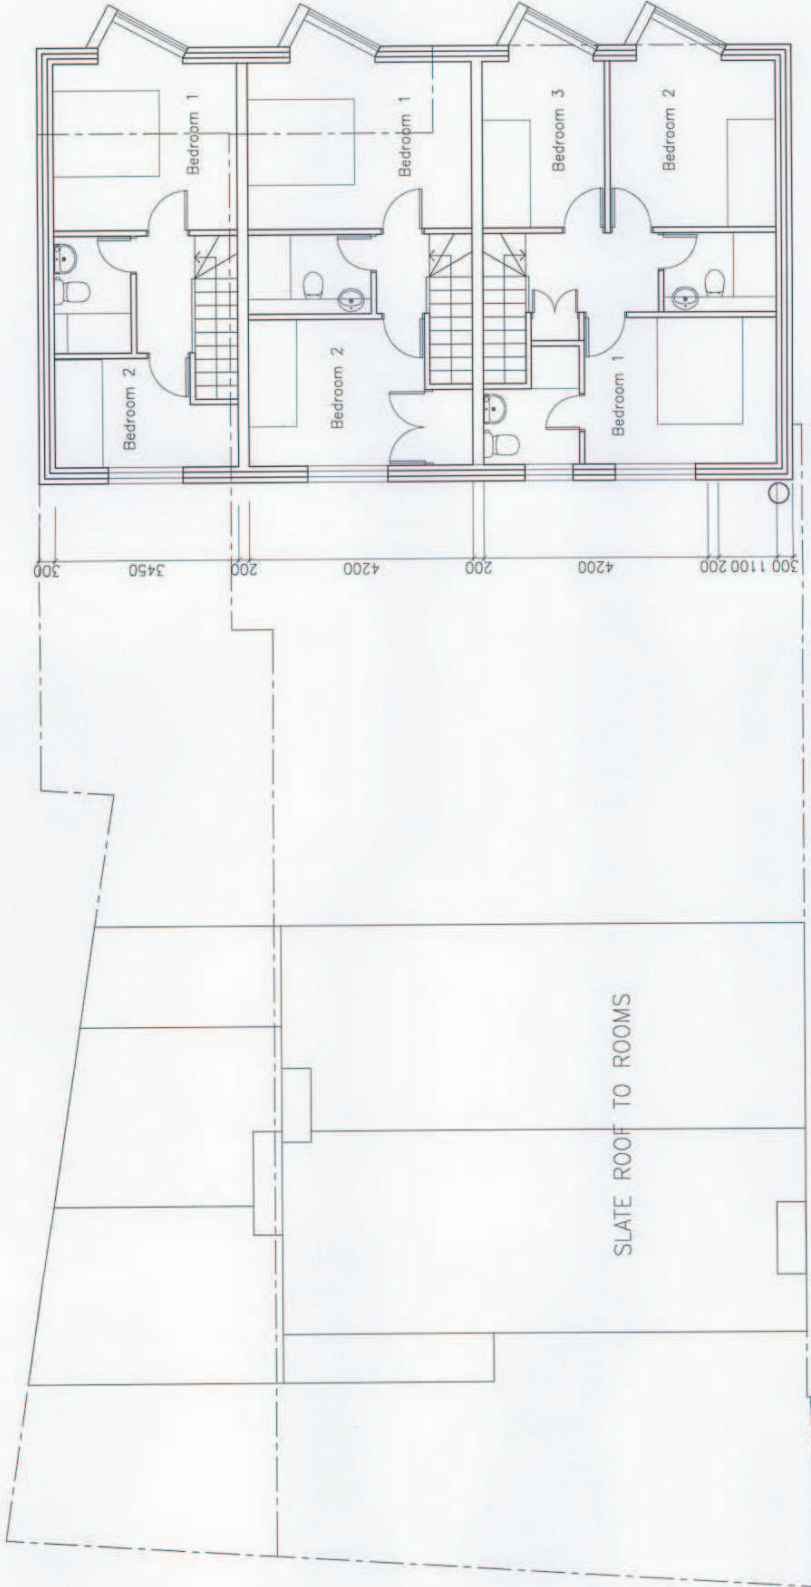

revisions

PLANNING

FREELAND REES ROBERTS ARCHITECTS

24 City Road, Churchside CB1 1DP
tel 01223 566555 fax 01223 312882
info@frarchitects.co.uk

client
Mr K Brahmatt

job title
**44 Mill Road
New Building**

drawing title
Proposed Second Floor Plan

scale	drawn by	date
1:100 @A3	YH	Dec 12

sheet / layout number	rev
12.027-SP-106	-