


SCHEDULE OF MATERIALS:

1. Render: warm white / cream
2. Look-a-like slate roof
3. Windows & Doors: Triple glazed composite windows & doors.
4. Louvres: grey / brown to match window frames
5. Fascia: white
6. Soffit: white
7. Gutters & Downpipes: white pvc
8. Canopy: zinc roof on oak posts
9. Terrace: Powder coated balcony supported on timber posts with glass balustrade and powder coated hand rails to match window / door frames
10. Garage doors: GRP / metal Colour: brown / grey
11. Metal / timber security door
12. Green roof

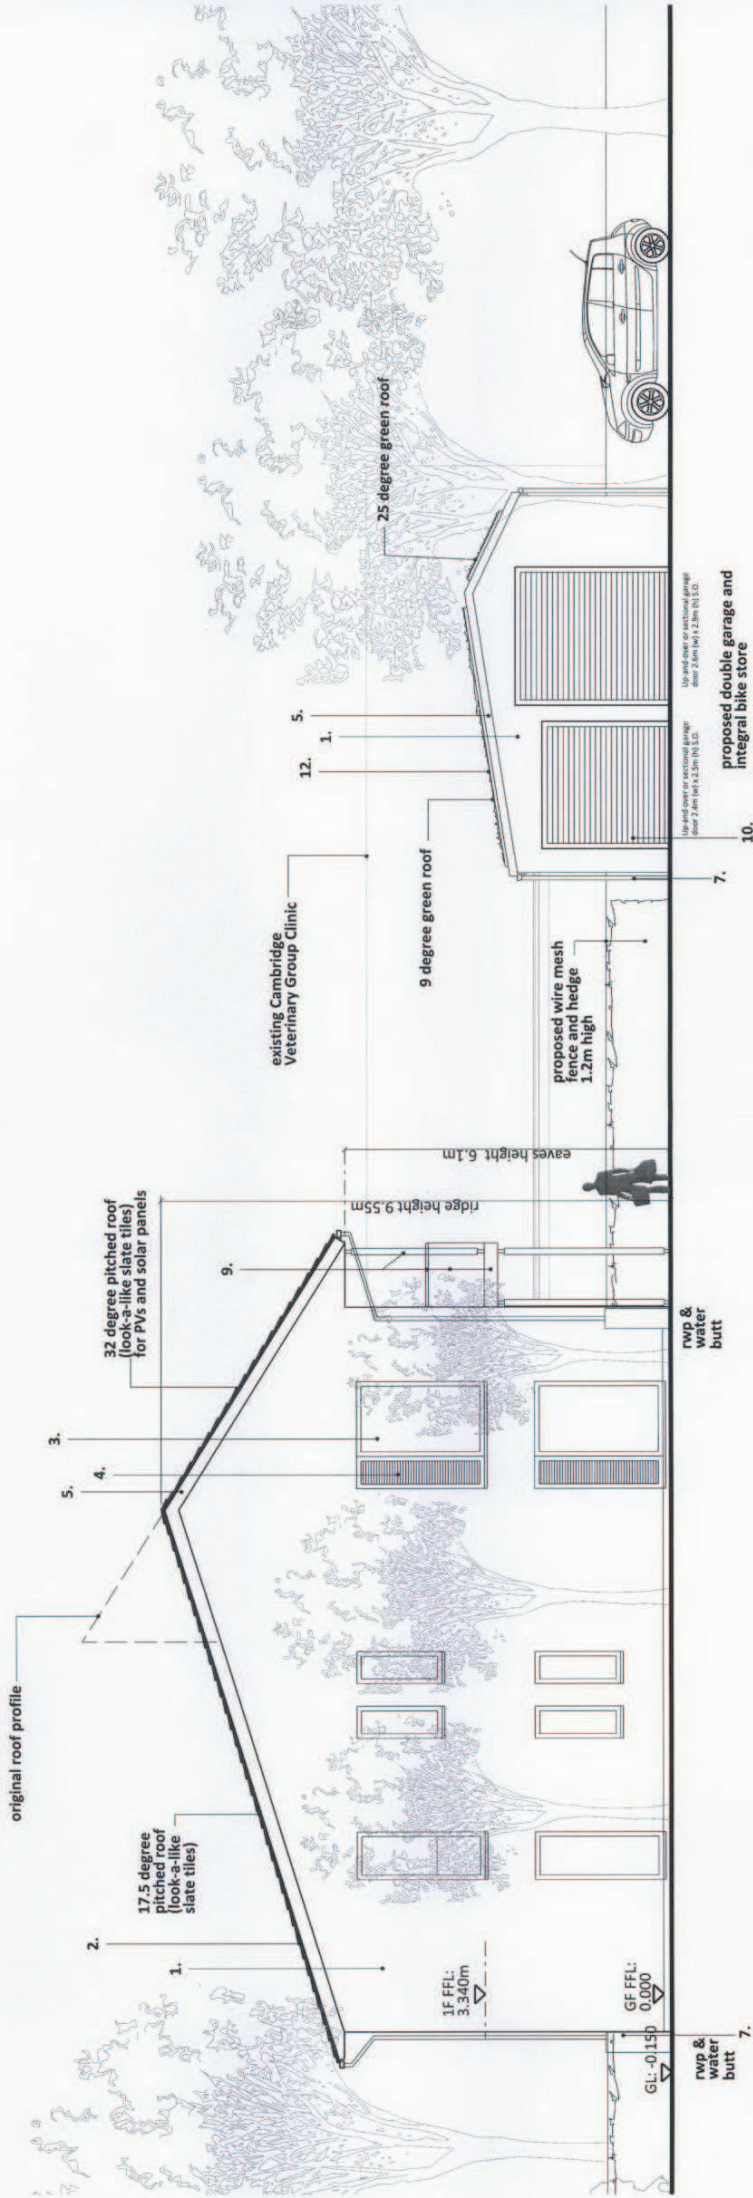

10. proposed double garage and integral bike store

PROPOSED WEST ELEVATION

PLANNING APPLICATION

0 0.5 1.0 1.5 2.0 2.5 3.0

Scale: 1:100
Date: 28.05.2013
Drawing No: C047

Client: Mr & Mrs J Grieve
Project: GT House
89A Cherry Hinton Road,
Cambridge
Drawing: Proposed West Elevation

Date: 28.05.2013
Scale: 1:100
Drawing No: C047
Project: GT House