




SITE SECTION E5-E5 and EAST ELEVATION FROM CORONA ROAD
1:200 @ A1

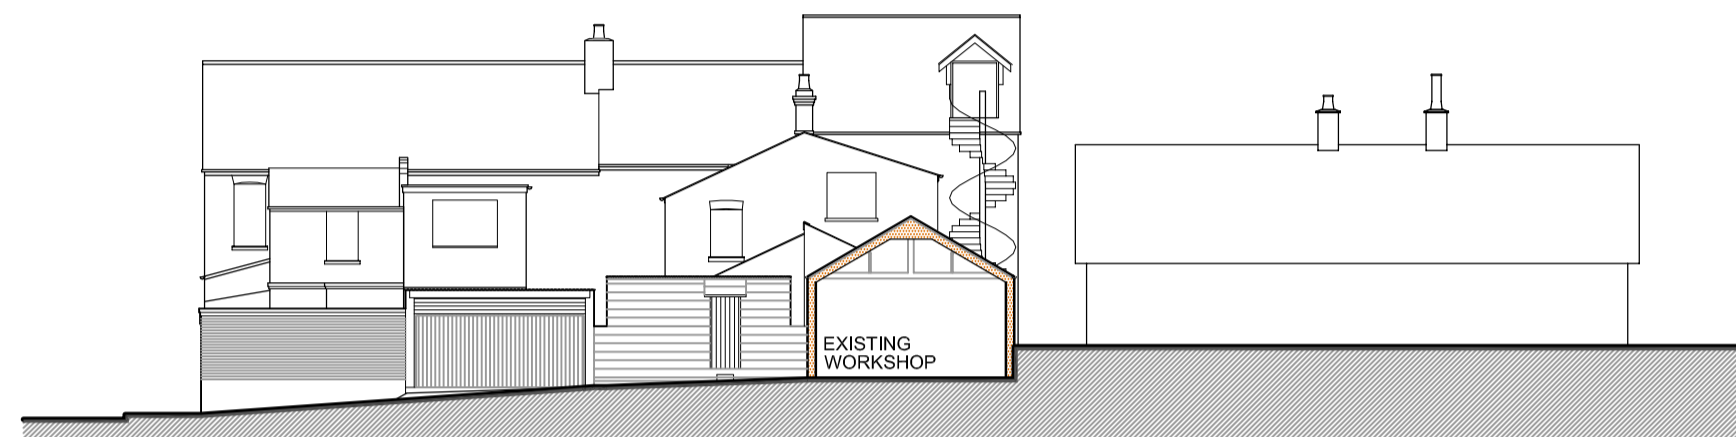


SITE SECTION E4-E4
1:200 @ A1

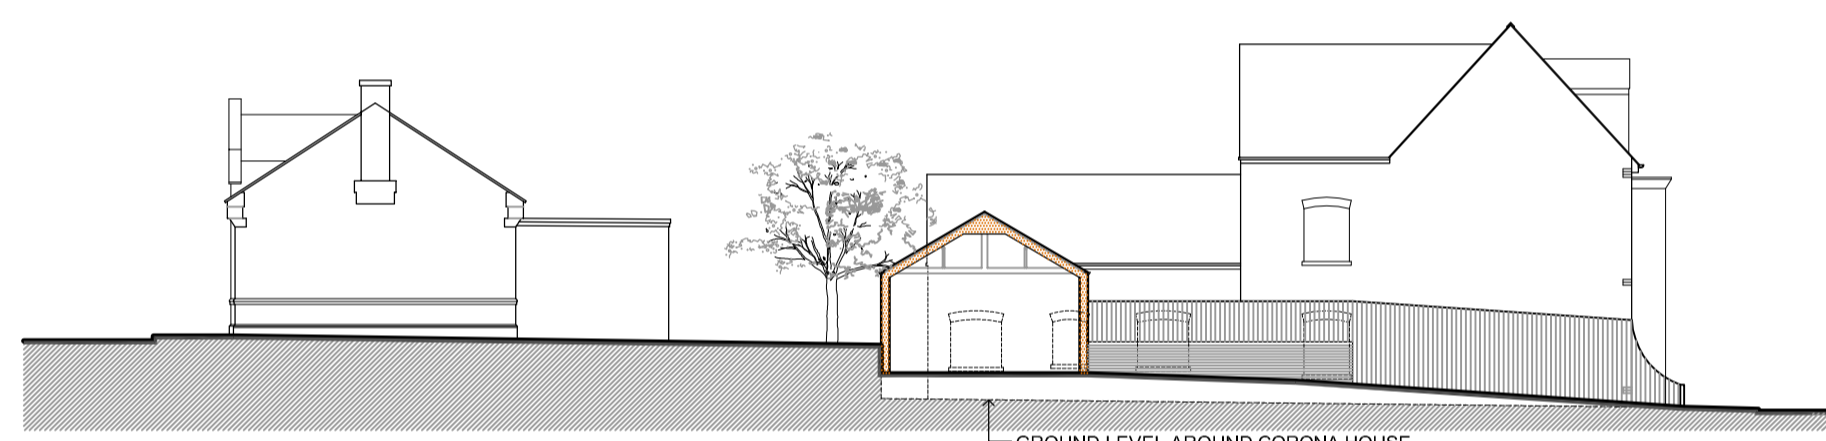


SITE SECTION E3-E3
1:200 @ A1

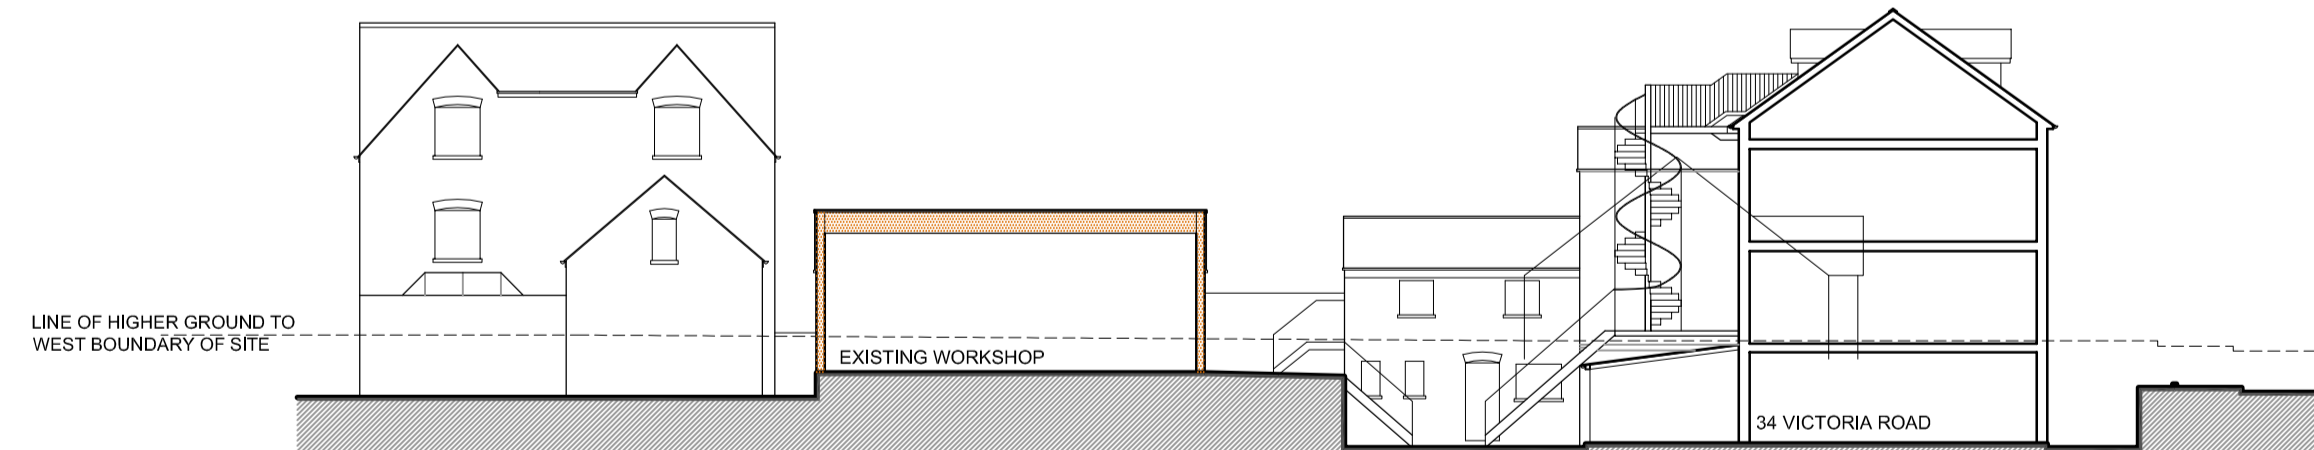



SITE SECTION E2-E2
1:200 @ A1

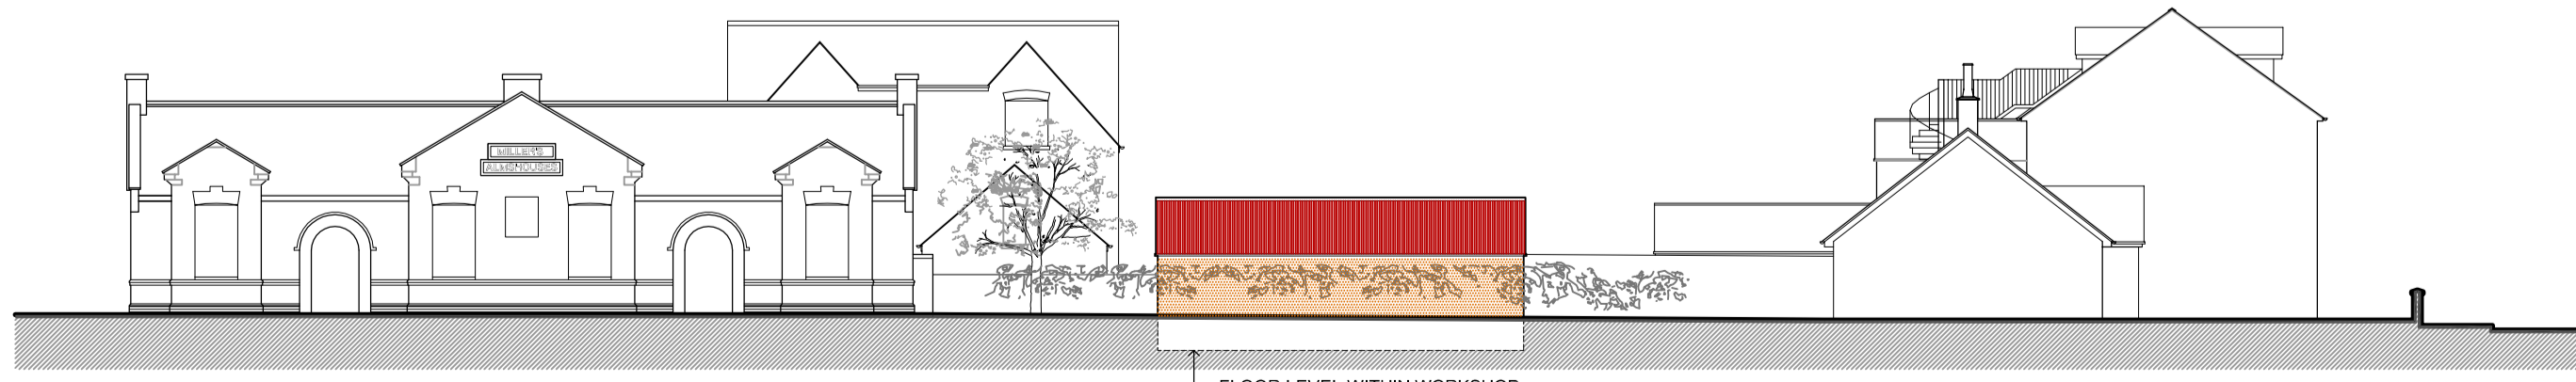

SITE SECTION E1-E1 and WEST ELEVATION FROM VICTORIA HOMES
1:200 @ A1

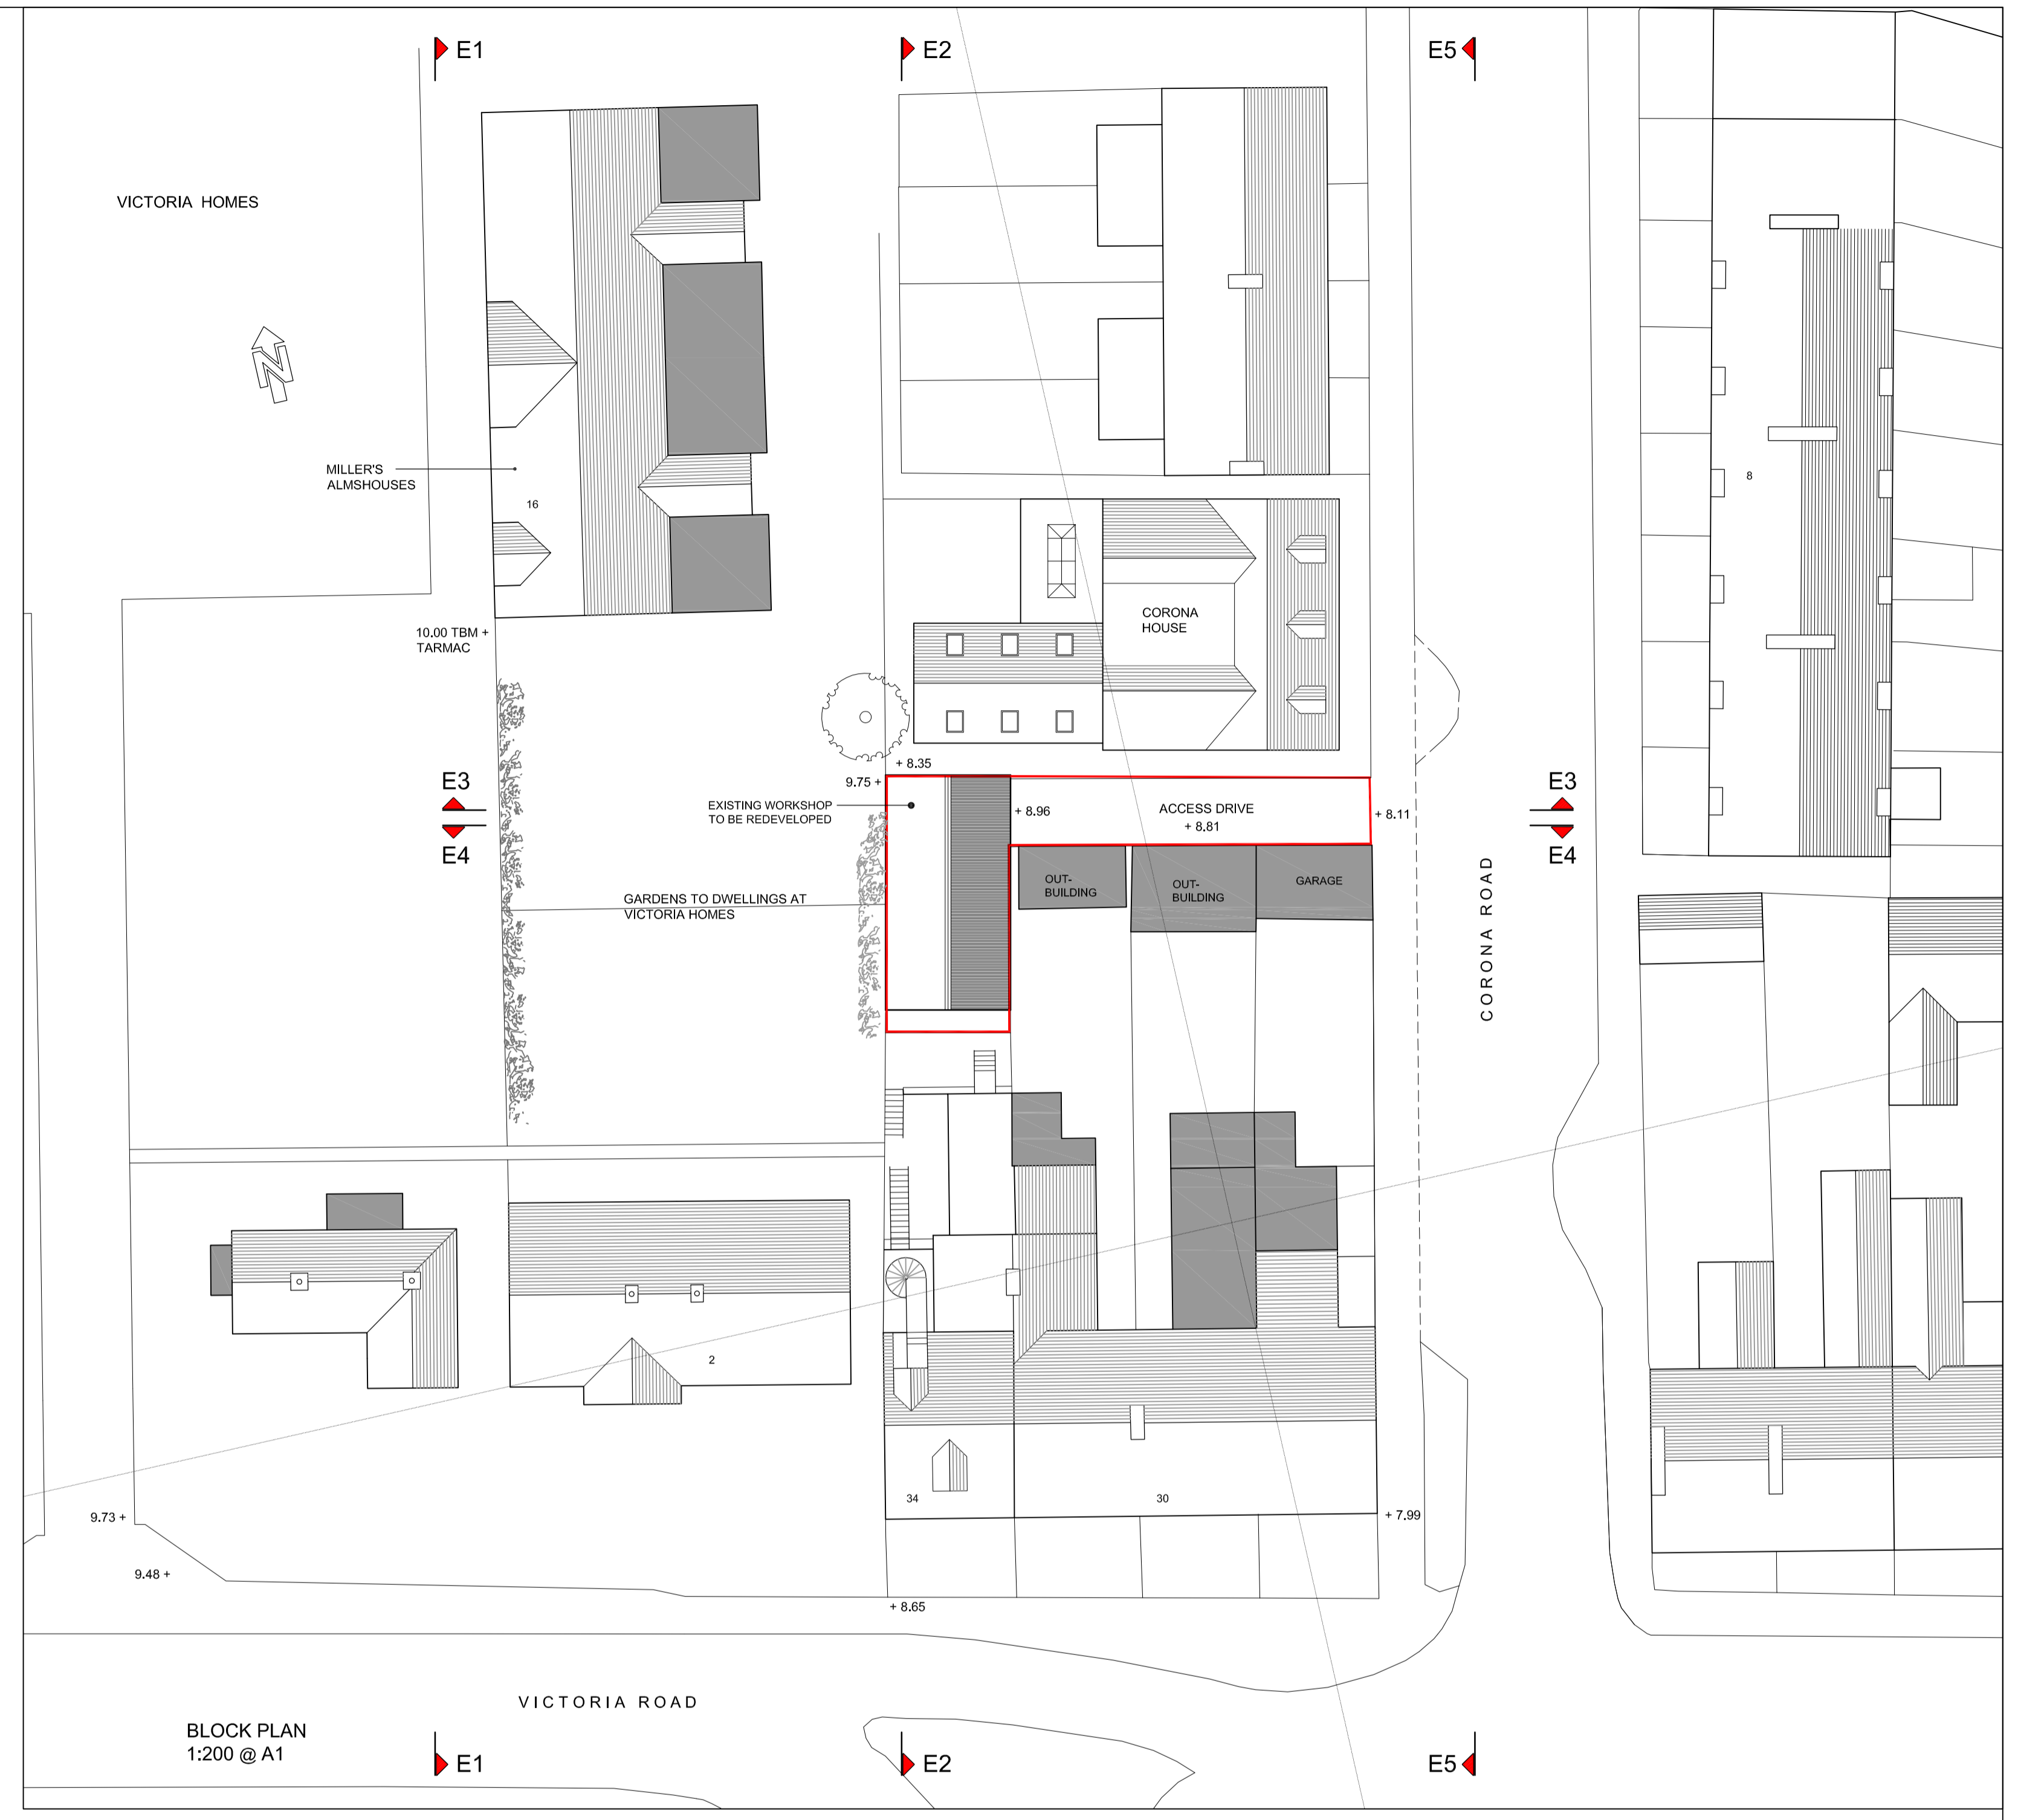

BLOCK PLAN
1:200 @ A1

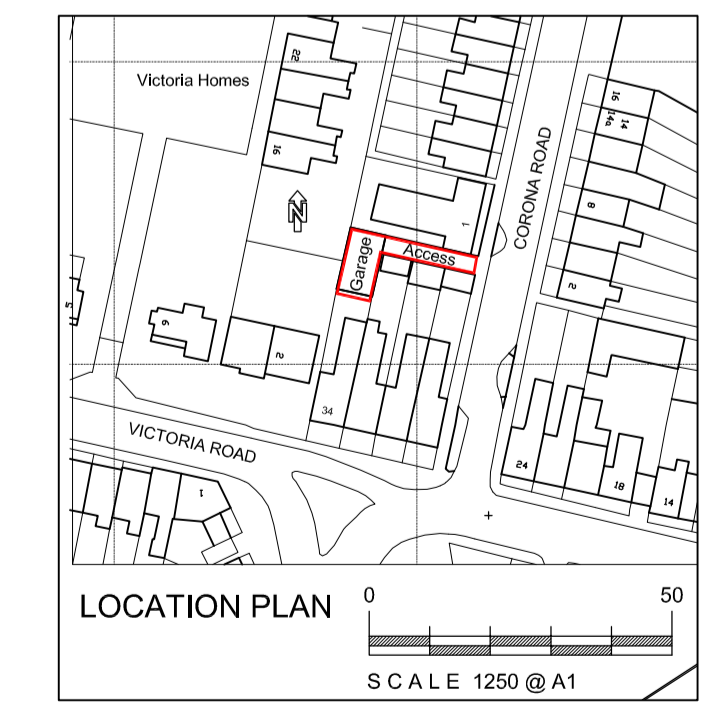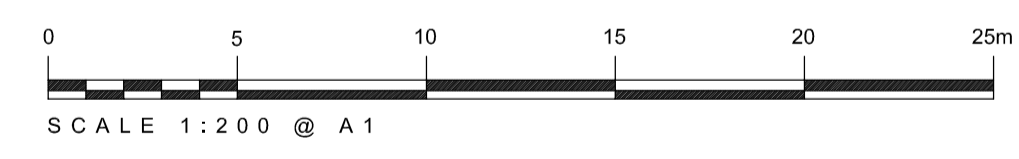

LOCATION PLAN
SCALE 1:1250 @ A1

Neil Cook • Murray Houlder 21 Coles Lane, Oakington, Cambridge CB24 3AF Telephone: (01223) 236070 Facsimile: 234849		
Project REDEVELOPMENT OF MOTOR WORKSHOP CORONA ROAD CAMBRIDGE CB4 3EB		
For Brian Sewell		
Drawing EXISTING GENERAL ARRANGEMENTS BLOCK PLAN LOCATION PLAN		
Date Oct 2012		Scale 1:200, 1:1250 @ A1
Drawn by MH	Drawing no 334/P-01	Revision -
Checked by		File ref

EXISTING ARRANGEMENTS