



NOTE

1. DRAWINGS MUST NOT BE SCALED;
2. WORK ONLY TO FIGURED DIMENSIONS
3. CHECK ALL DIMENSIONS ON SITE
4. BEFORE ORDERING MATERIALS OR
5. SHOP DRAWINGS OF MANUFACTURED
6. ITEMS MUST BE APPROVED BY THE
7. ARCHITECTS BEFORE WORK IS PUT IN
8. HAND
9. DIMENSIONS MUST BE VERIFIED ON
10. SITE BEFORE PREPARATION OF SHOP
11. DRAWINGS
12. THE ARCHITECT MUST BE NOTIFIED OF
13. ANY DISCREPANCIES IMMEDIATELY
14. IF IN DOUBT ASK

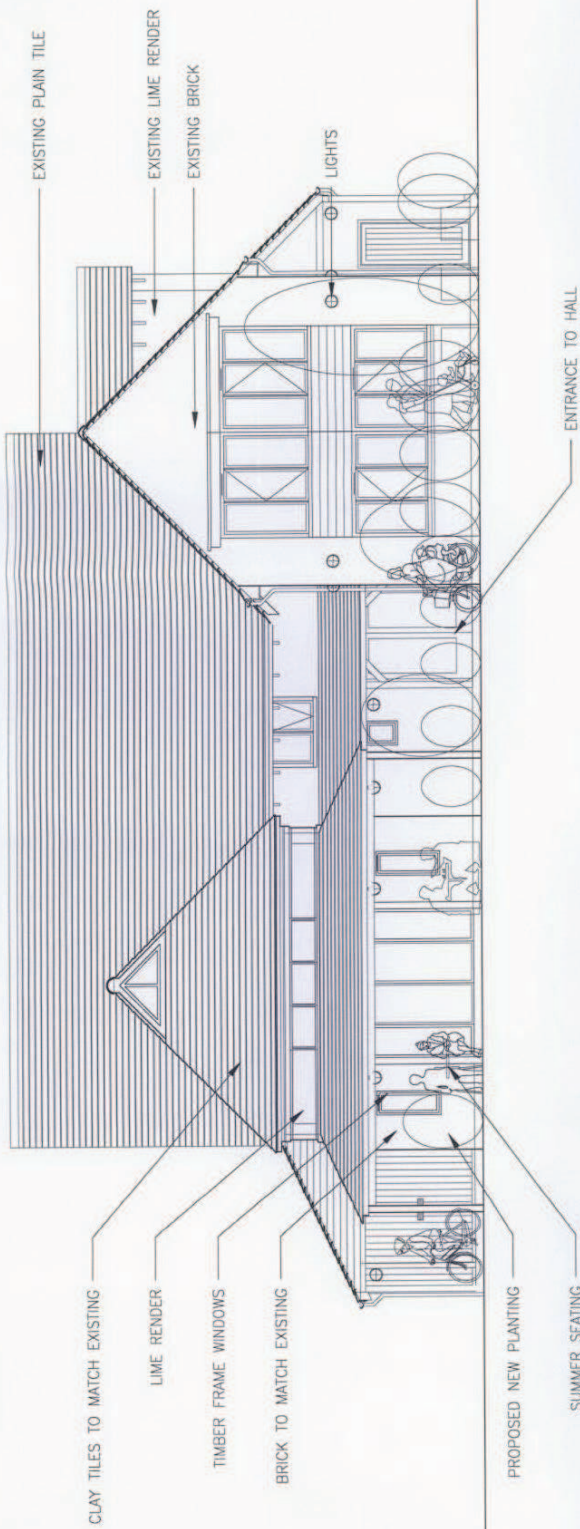

SOUTH ELEVATION

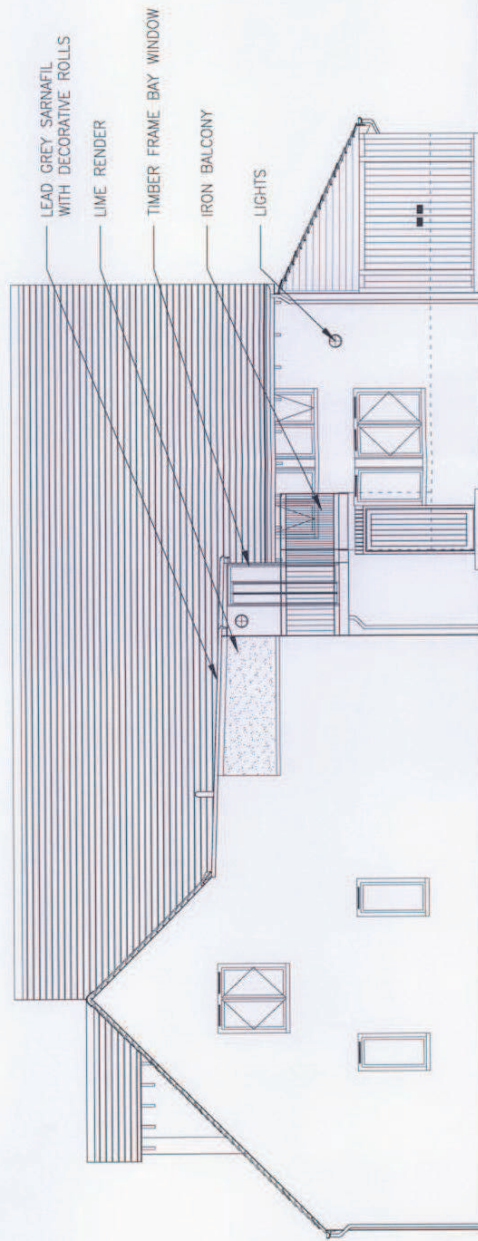

NORTH ELEVATION

0M 1M 2M 3M

revisions

PLANNING

FRELAND REES ROBERTS
ARCHITECTS

25 City Road, Cambridge CB1 1DP
tel 01223 366555 fax 01223 312882
info@frarchitects.co.uk

client	St Andrew's Hall		
job title	St Andrew's Hall Extension		
drawing title	Proposed Elevations North and South		
scale	@A3	drawn by	SD/JU
date	1:100	date	April 13
sheet / layout number	13.045-SE-300	rev	-