



NOTE

1. DRAWINGS MUST NOT BE SCALED; WORK ONLY TO FIGURED DIMENSIONS
2. CHECK ALL DIMENSIONS ON SITE BEFORE ORDERING MATERIALS OR MANUFACTURING
3. SHOP DRAWINGS OF MANUFACTURED ITEMS MUST BE APPROVED BY THE ARCHITECTS BEFORE WORK IS PUT IN HAND
4. DIMENSIONS MUST BE VERIFIED ON SITE BEFORE PREPARATION OF SHOP DRAWINGS
5. THE ARCHITECT MUST BE NOTIFIED OF ANY DISCREPANCIES IMMEDIATELY
6. IF IN DOUBT ASK!

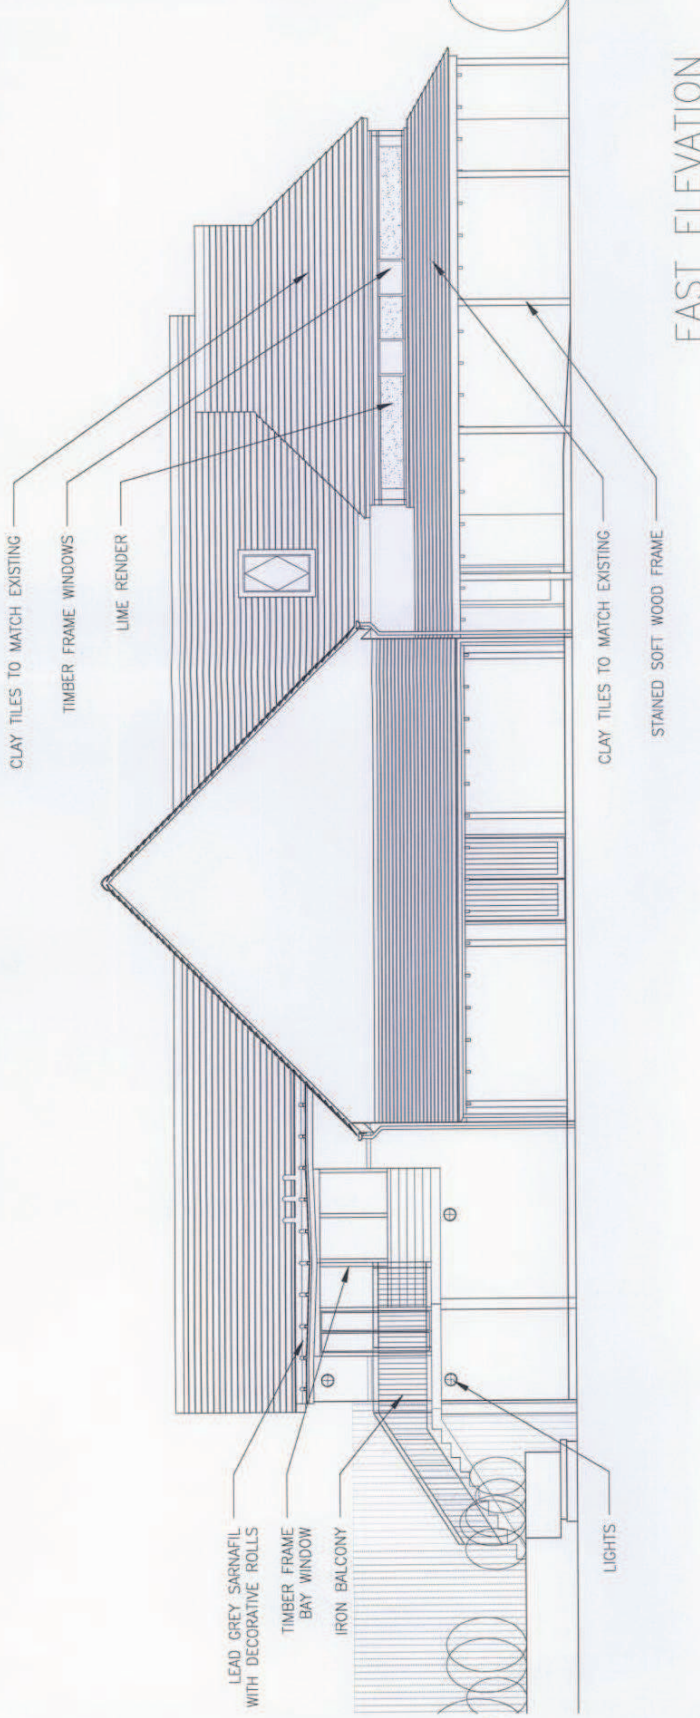

EAST ELEVATION

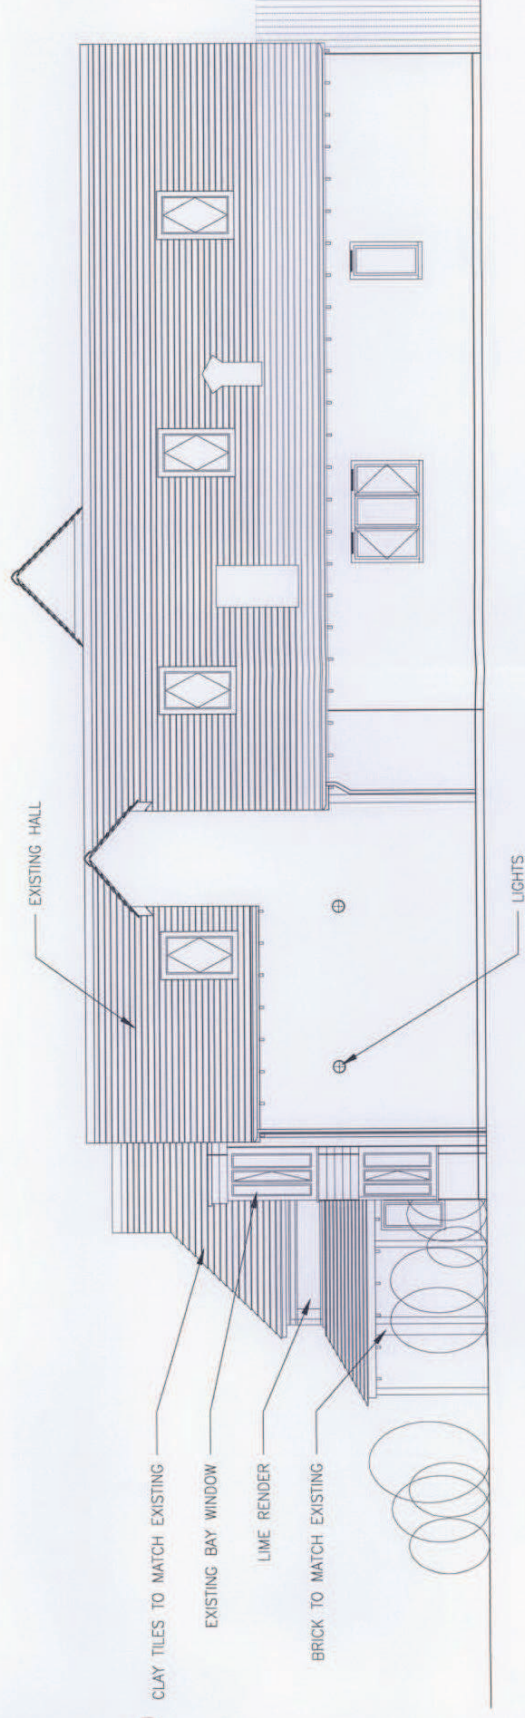

WEST ELEVATION

B 20130819 Annex A Window Amendments  
 A 20130815 Size of Annex Reduced  
 revisions

PLANNING

**FREELAND REES ROBERTS ARCHITECTS**  
 25 City Road, Cambridge CB1 1DP  
 tel 01223 366555 fax 01223 312882  
 info@frreearchitects.co.uk

client  
**St Andrew's Hall**

job title  
**St Andrew's Hall Extension**

drawing title  
**Proposed Elevations East and West**

scale  
**1:100 @A3**

drawn by  
**SD/JO**

date  
**April 13**

sheet / layout number  
**13.045-SE-301**

rev  
**B**

