


NOTES
 DO NOT SCALE THIS DRAWING
 THIS DRAWING IS COPYRIGHT GARY JOHNS ARCHITECTS
 ALL DIMENSIONS TO BE CONFIRMED ON SITE
 ANY INCONSISTENCIES TO BE REPORTED TO ARCHITECT IMMEDIATELY

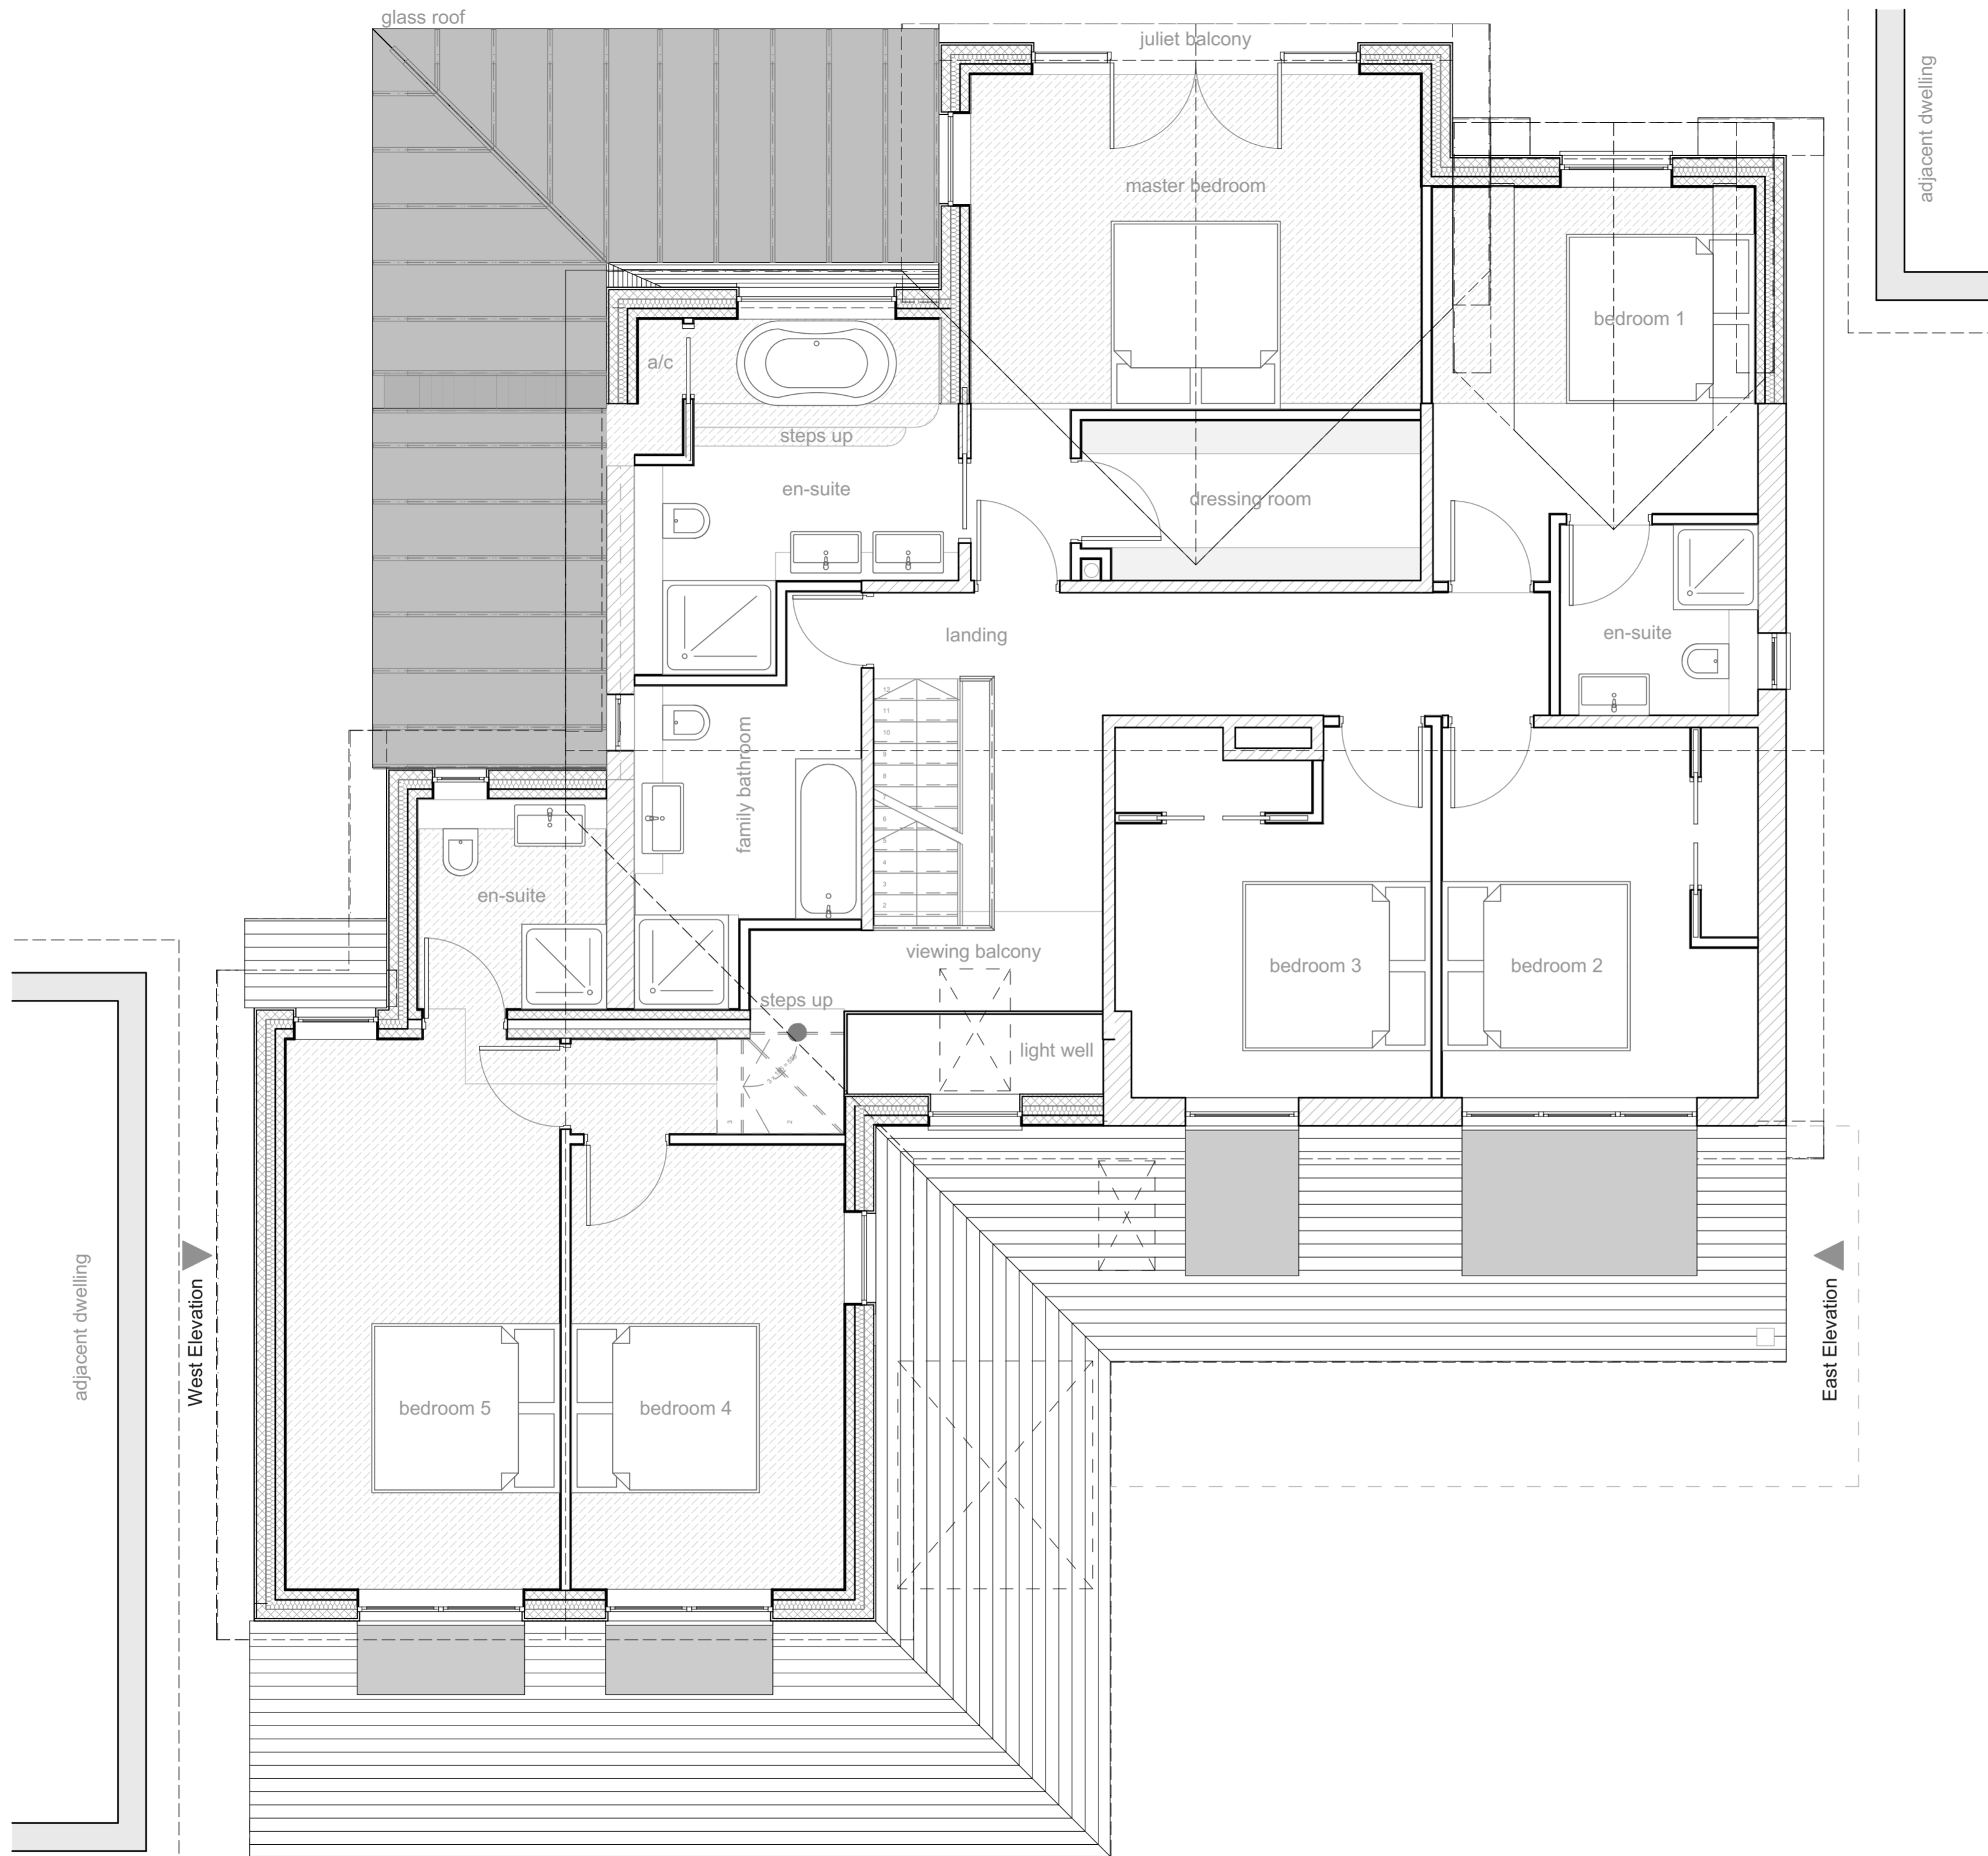

- f a.d general revisions following g.j
30.08.13 client meeting
- e a.d general revisions following g.j
28.08.13 client meeting
- d g.j general revisions following g.j
21.08.13 client meeting
- c a.d general revisions following g.j
02.08.13 client meeting
- b g.j general revisions following g.j
26.07.13 client meeting
- a a.d front and rear extended, g.j
18.07.13 layout amended

Rev	By / Date	Amendment	Chk'd
-----	-----------	-----------	-------

44 SILVER STREET, ELY, CAMBRIDGESHIRE, CB7 4JF
 TEL : +44(0)1353 665374
 E-MAIL : info@johnsarchitects.co.uk
 WEB : www.johnsarchitects.co.uk

CLIENT
 Mr. C. Tomkinson & Mrs. O. Hofmann
 117 Grantchester Meadows
 Cambridge
 CB3 9JN

PROJECT
 Proposed extensions and re-modelling
 of 50 Gough Way, Cambridge
 -
 #####

TITLE
 Proposed First floor plan

SCALE @ A2		STATUS	
1:50		PLANNING	
DRAWN	CHECKED	DATE	
g.j	g.j	10-07-13	
DRAWING NUMBER		REVISION	
13-170		GA 21 F	

Gary Johns Architects