


NOTES  
 DO NOT SCALE THIS DRAWING  
 THIS DRAWING IS COPYRIGHT GARY JOHNS ARCHITECTS  
 ALL DIMENSIONS TO BE CONFIRMED ON SITE  
 ANY INCONSISTENCIES TO BE REPORTED TO ARCHITECT IMMEDIATELY

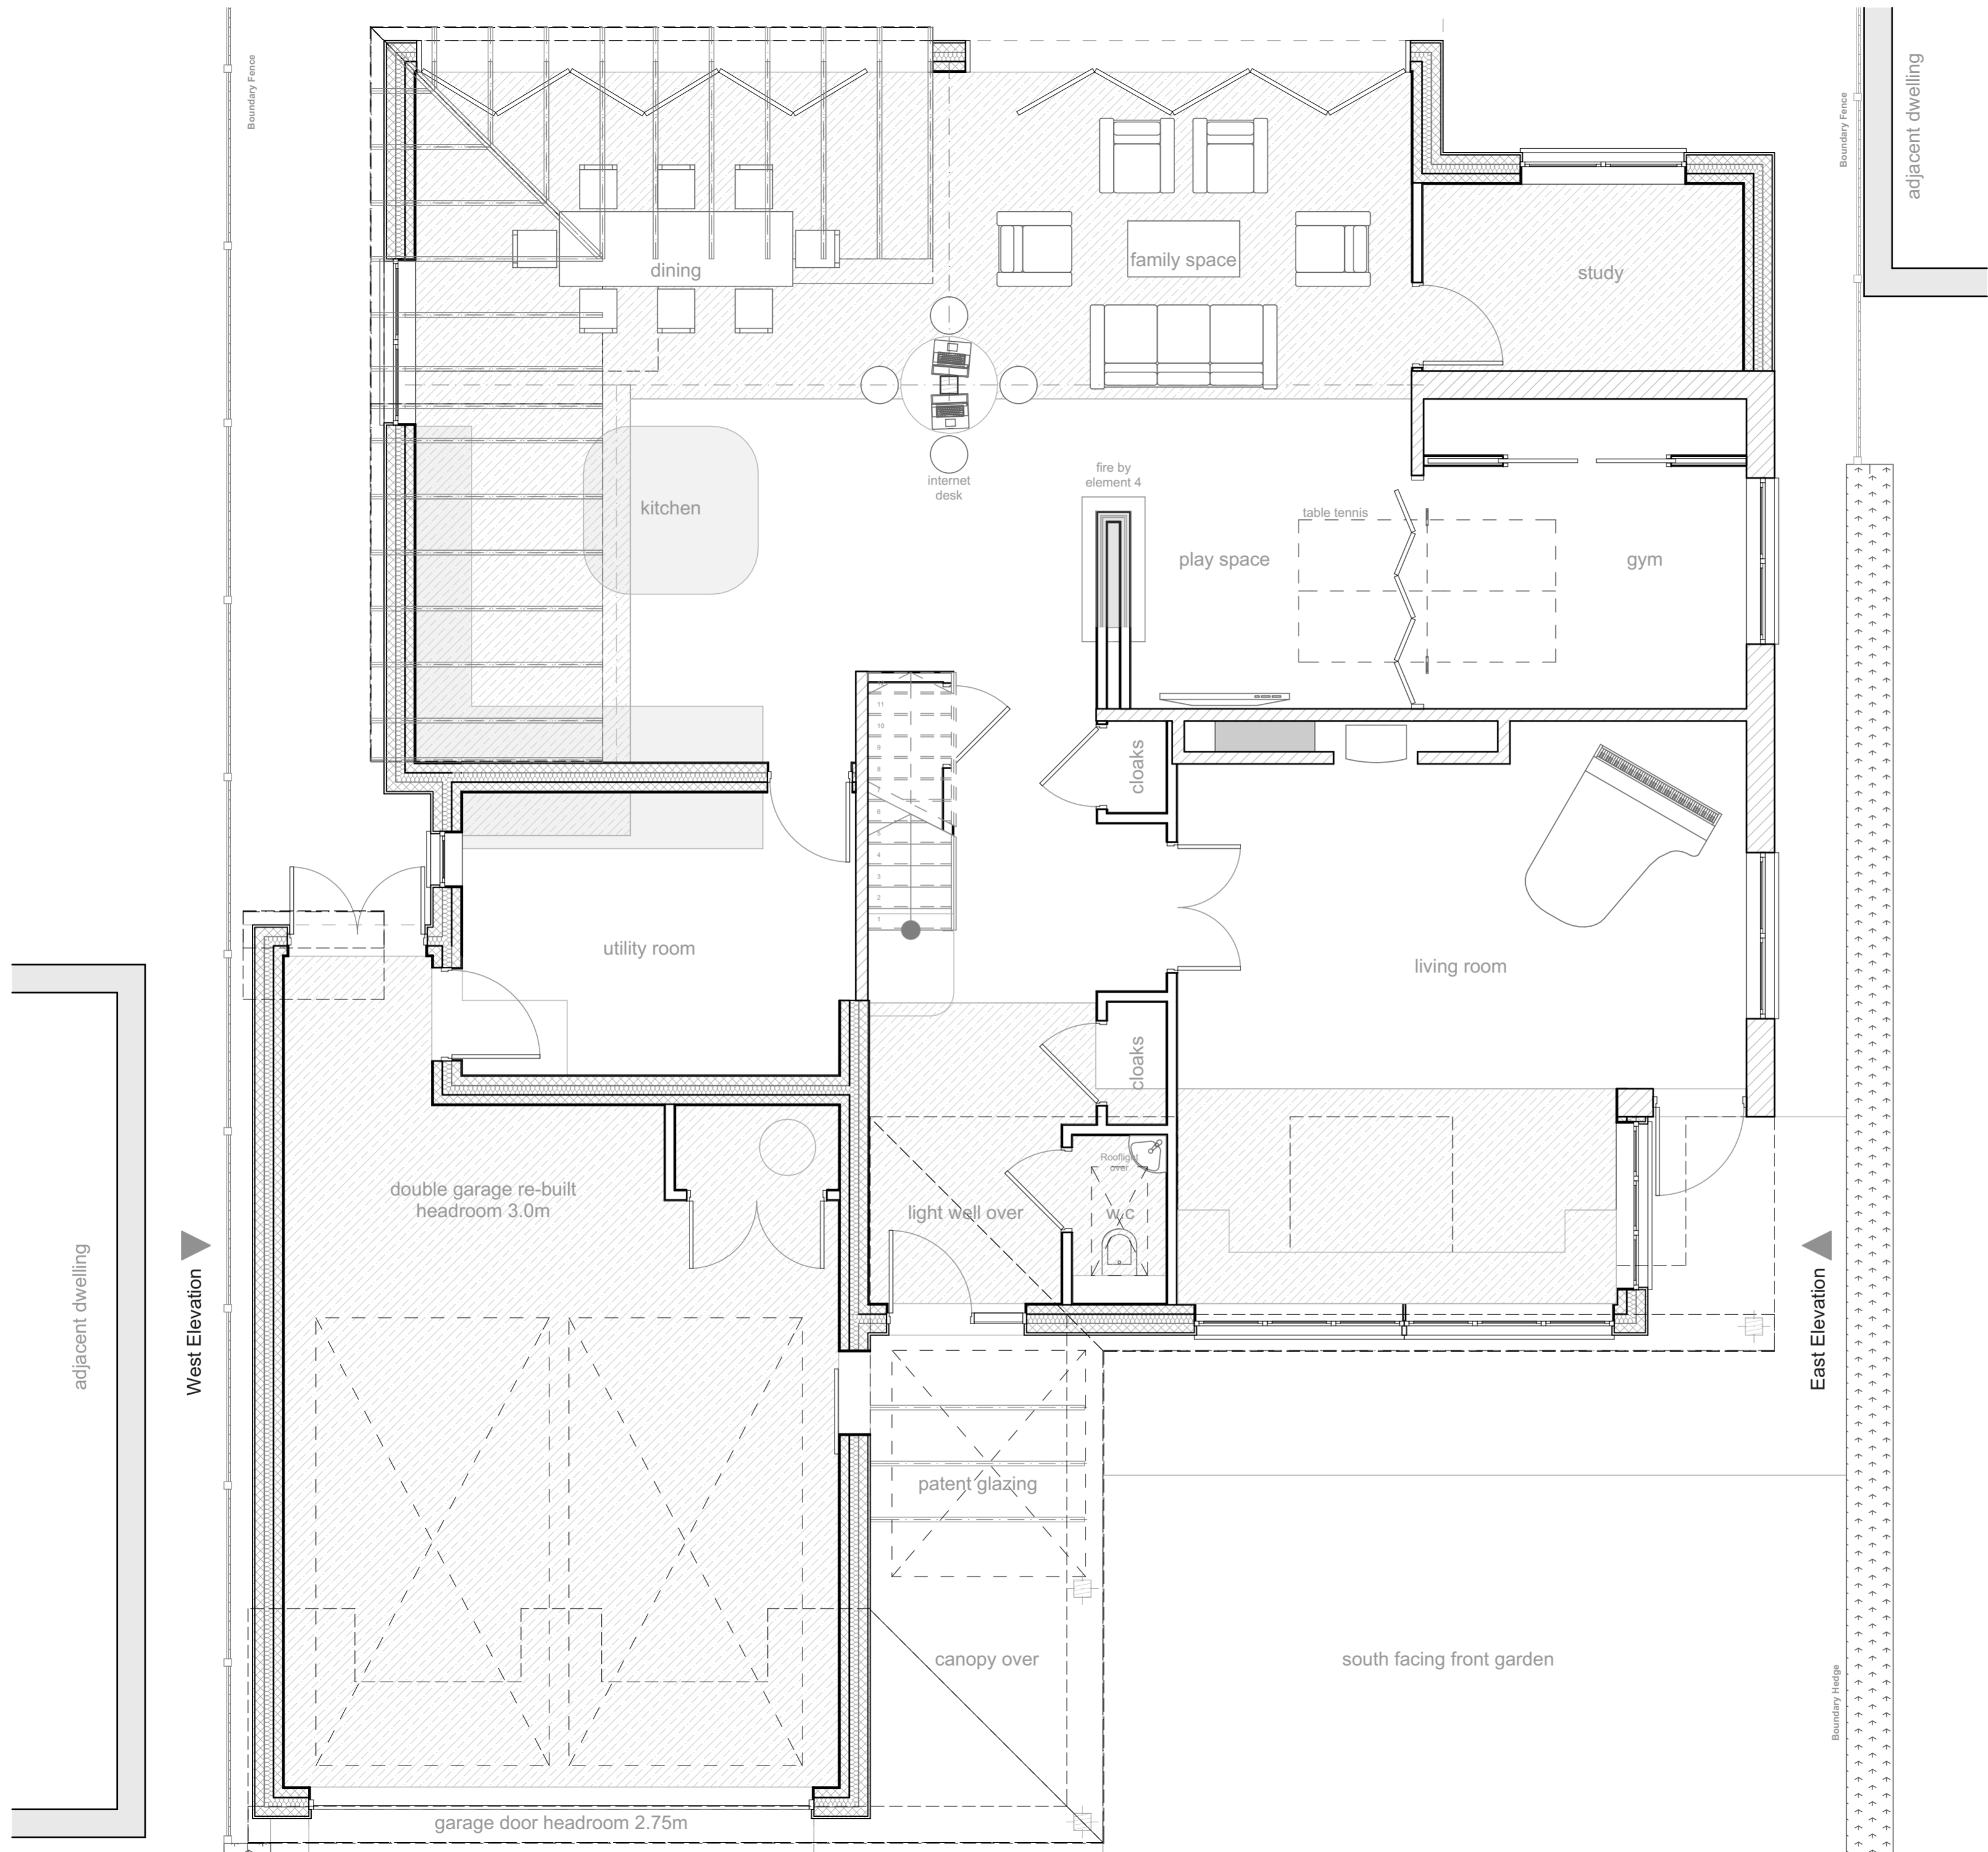

- e a.d general revisions following g.j  
30.08.13 client meeting
- d a.d general revisions following g.j  
28.08.13 client meeting
- c a.d general revisions following g.j  
02.08.13 client meeting
- b g.j general revisions following g.j  
26.07.13 client meeting
- a a.d front and rear extended, g.j  
18.07.13 layout amended

Rev	By / Date	Amendment	Chk'd
-----	-----------	-----------	-------

44 SILVER STREET, ELY, CAMBRIDGESHIRE, CB7 4JF  
 TEL : +44(0)1353 665374  
 E-MAIL : info@johnsarchitects.co.uk  
 WEB : www.johnsarchitects.co.uk

CLIENT  
 Mr. C. Tomkinson & Mrs. O. Hofmann  
 117 Grantchester Meadows  
 Cambridge  
 CB3 9JN

PROJECT  
 Proposed extensions and re-modelling  
 of 50 Gough Way, Cambridge  
 -  
 -  
 #####

TITLE  
 Proposed Ground floor plan

SCALE @ A2		STATUS	
1:50		PLANNING	
DRAWN	CHECKED	DATE	
g.j	g.j	10-07-13	
DRAWING NUMBER		REVISION	
13-170		GA 20   E	

**Gary Johns Architects**