



Scale: 1:1250  
Site Location Plan

Houses on Leys Road not surveyed. Drawing based on OS map and satellite imagery

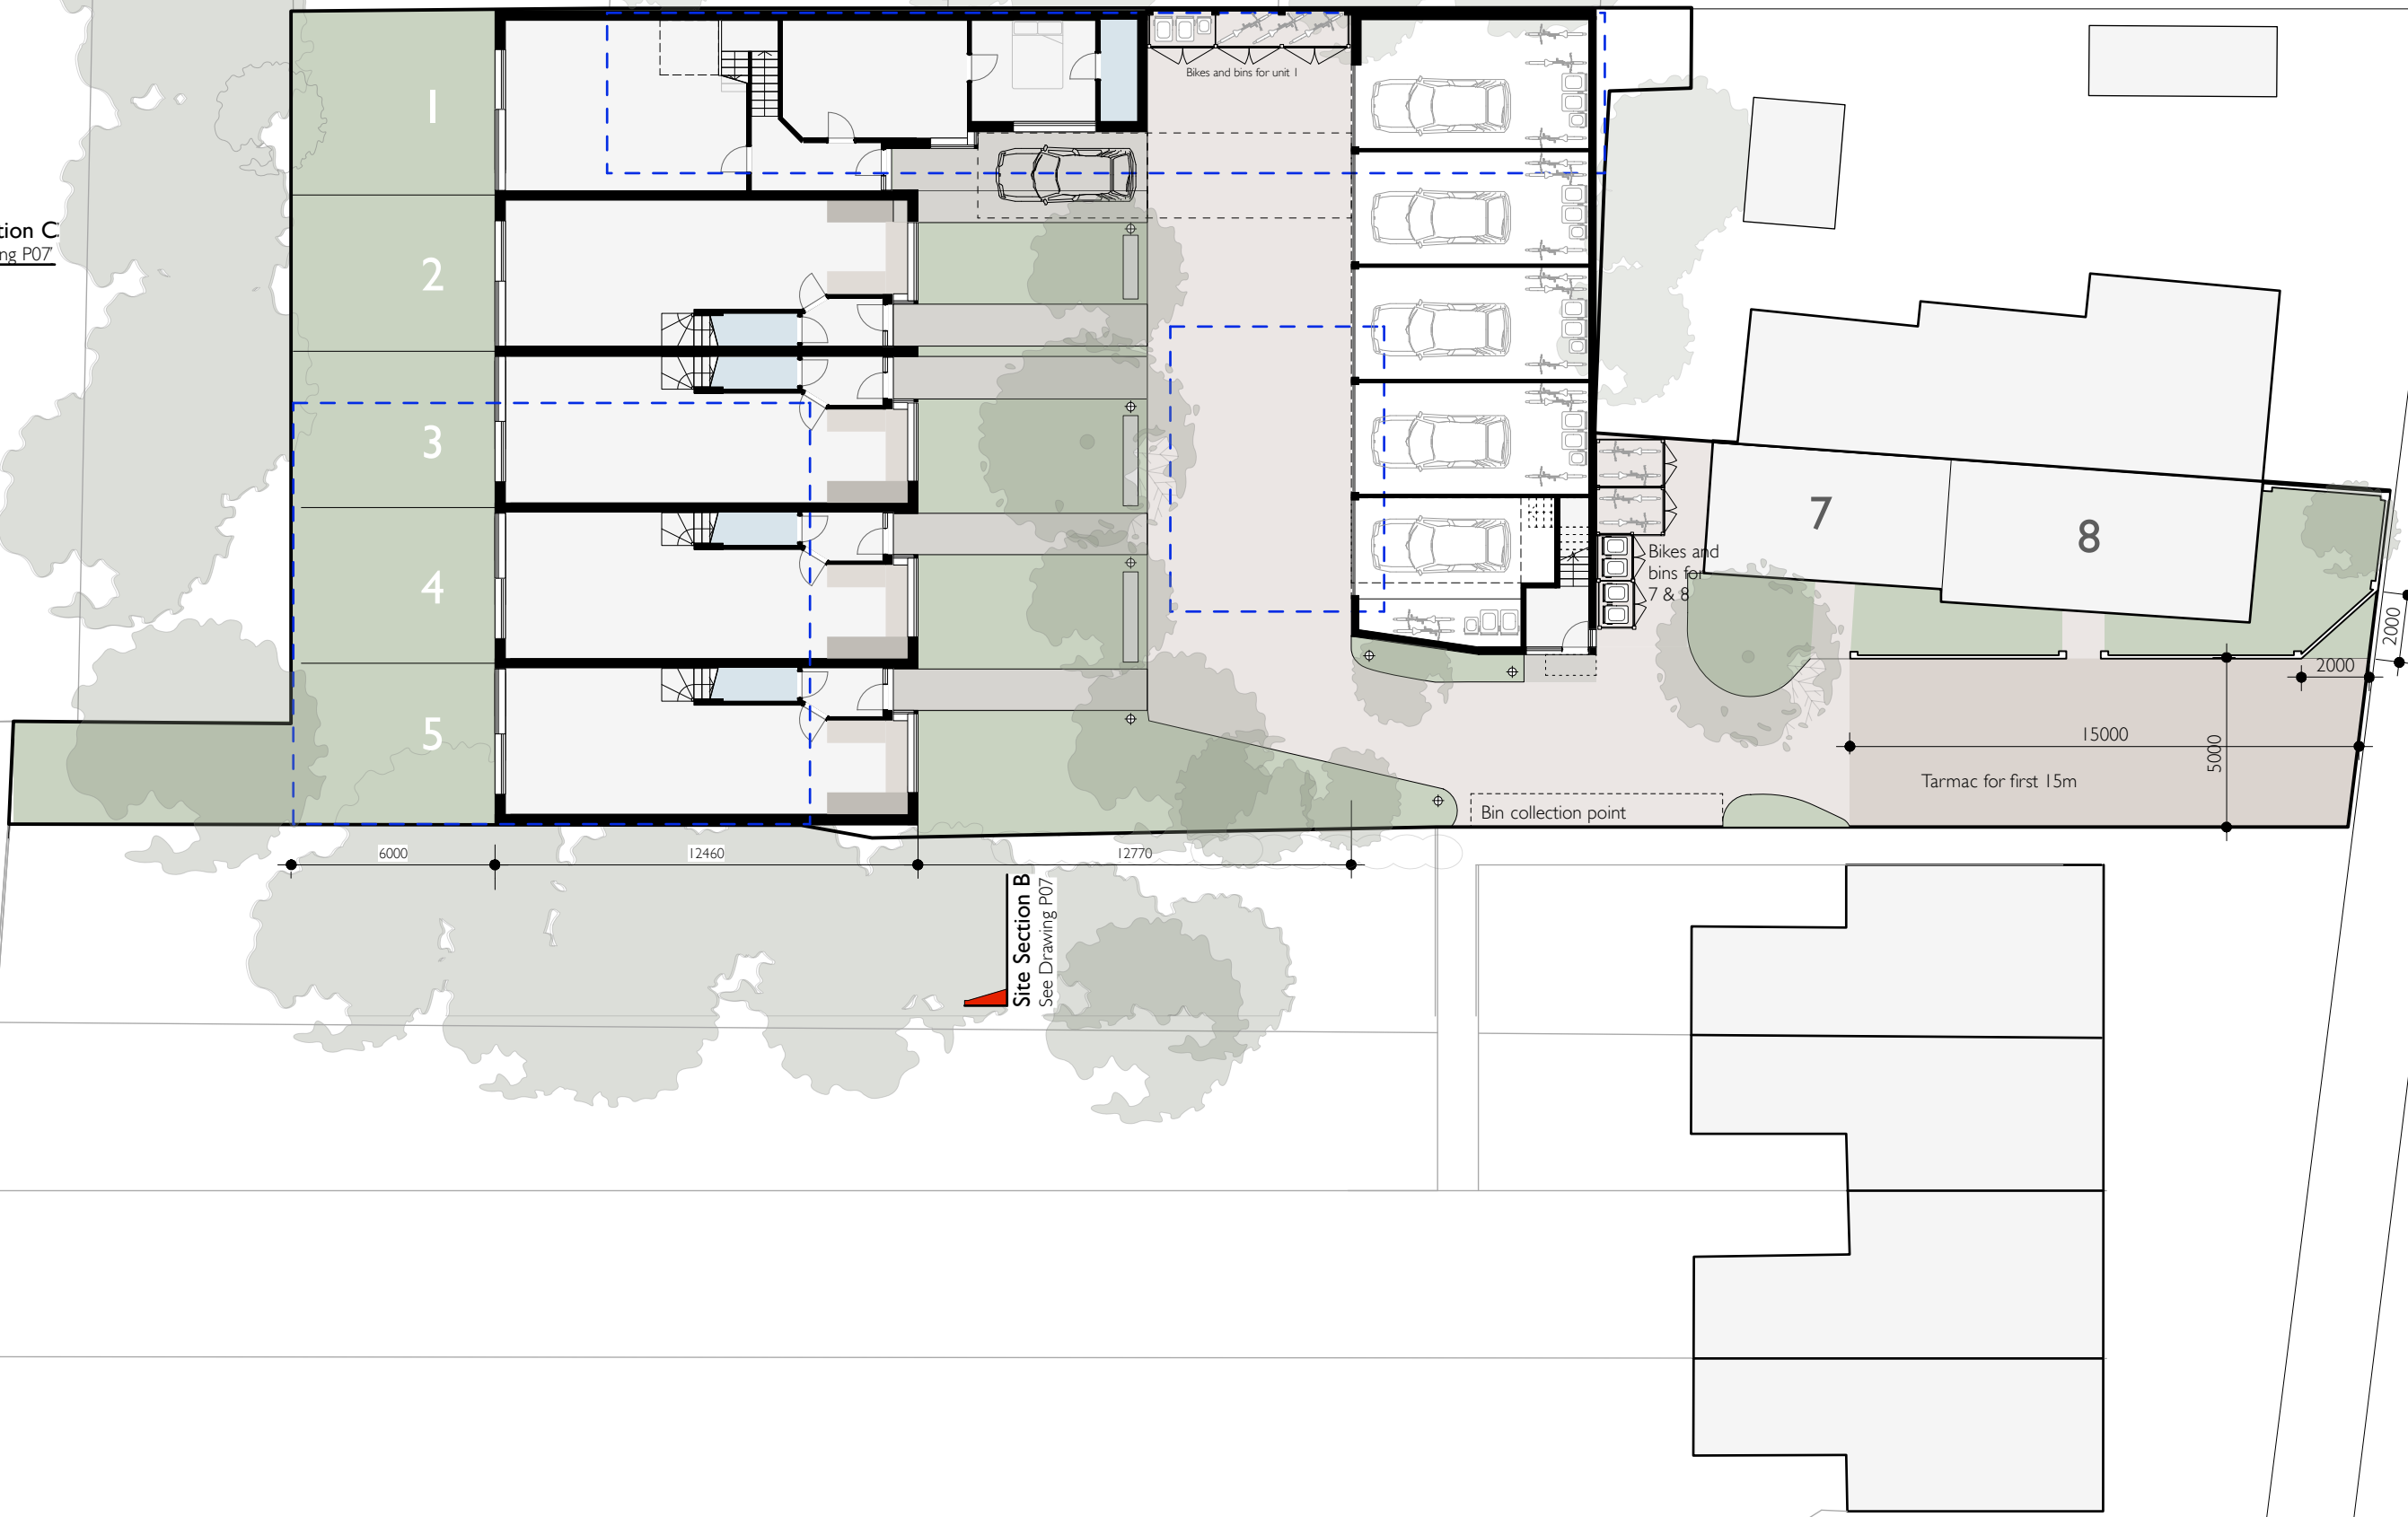
Site Section C  
See Drawing P07

Site Section C  
See Drawing P07

Site Section A  
See Drawing P08

Site Section A  
See Drawing P06

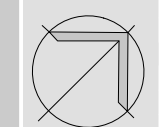

Site Section B  
See Drawing P07



ARBURY ROAD

**Notes**

- 1: This drawing must not be scaled - work only to figured dimensions
- 2: Dimensions must be verified on site by the contractor before preparation of shop drawings
- 3: The architect must be notified of any discrepancies immediately
- 4: This drawing applies only to this job and site
- 5: This information on this drawing is copyright protected

<b>HaysomWardMiller Architects</b>		<b>Site Plans P 01 D</b>	
7 Downing Place Cambridge CB2 3EL		<b>Project</b>	Arbury Road Garages
T: 01223 578545 F: 01223 351955		<b>For</b>	Mr P Jude & Arbury Road (Cambridge) Ltd
email: info@haysomwardmiller.co.uk		<b>Scale</b>	1:200
		<b>Paper Size</b>	A2