


Existing Site Plan
1:200



**Ordnance
Survey 1:500**

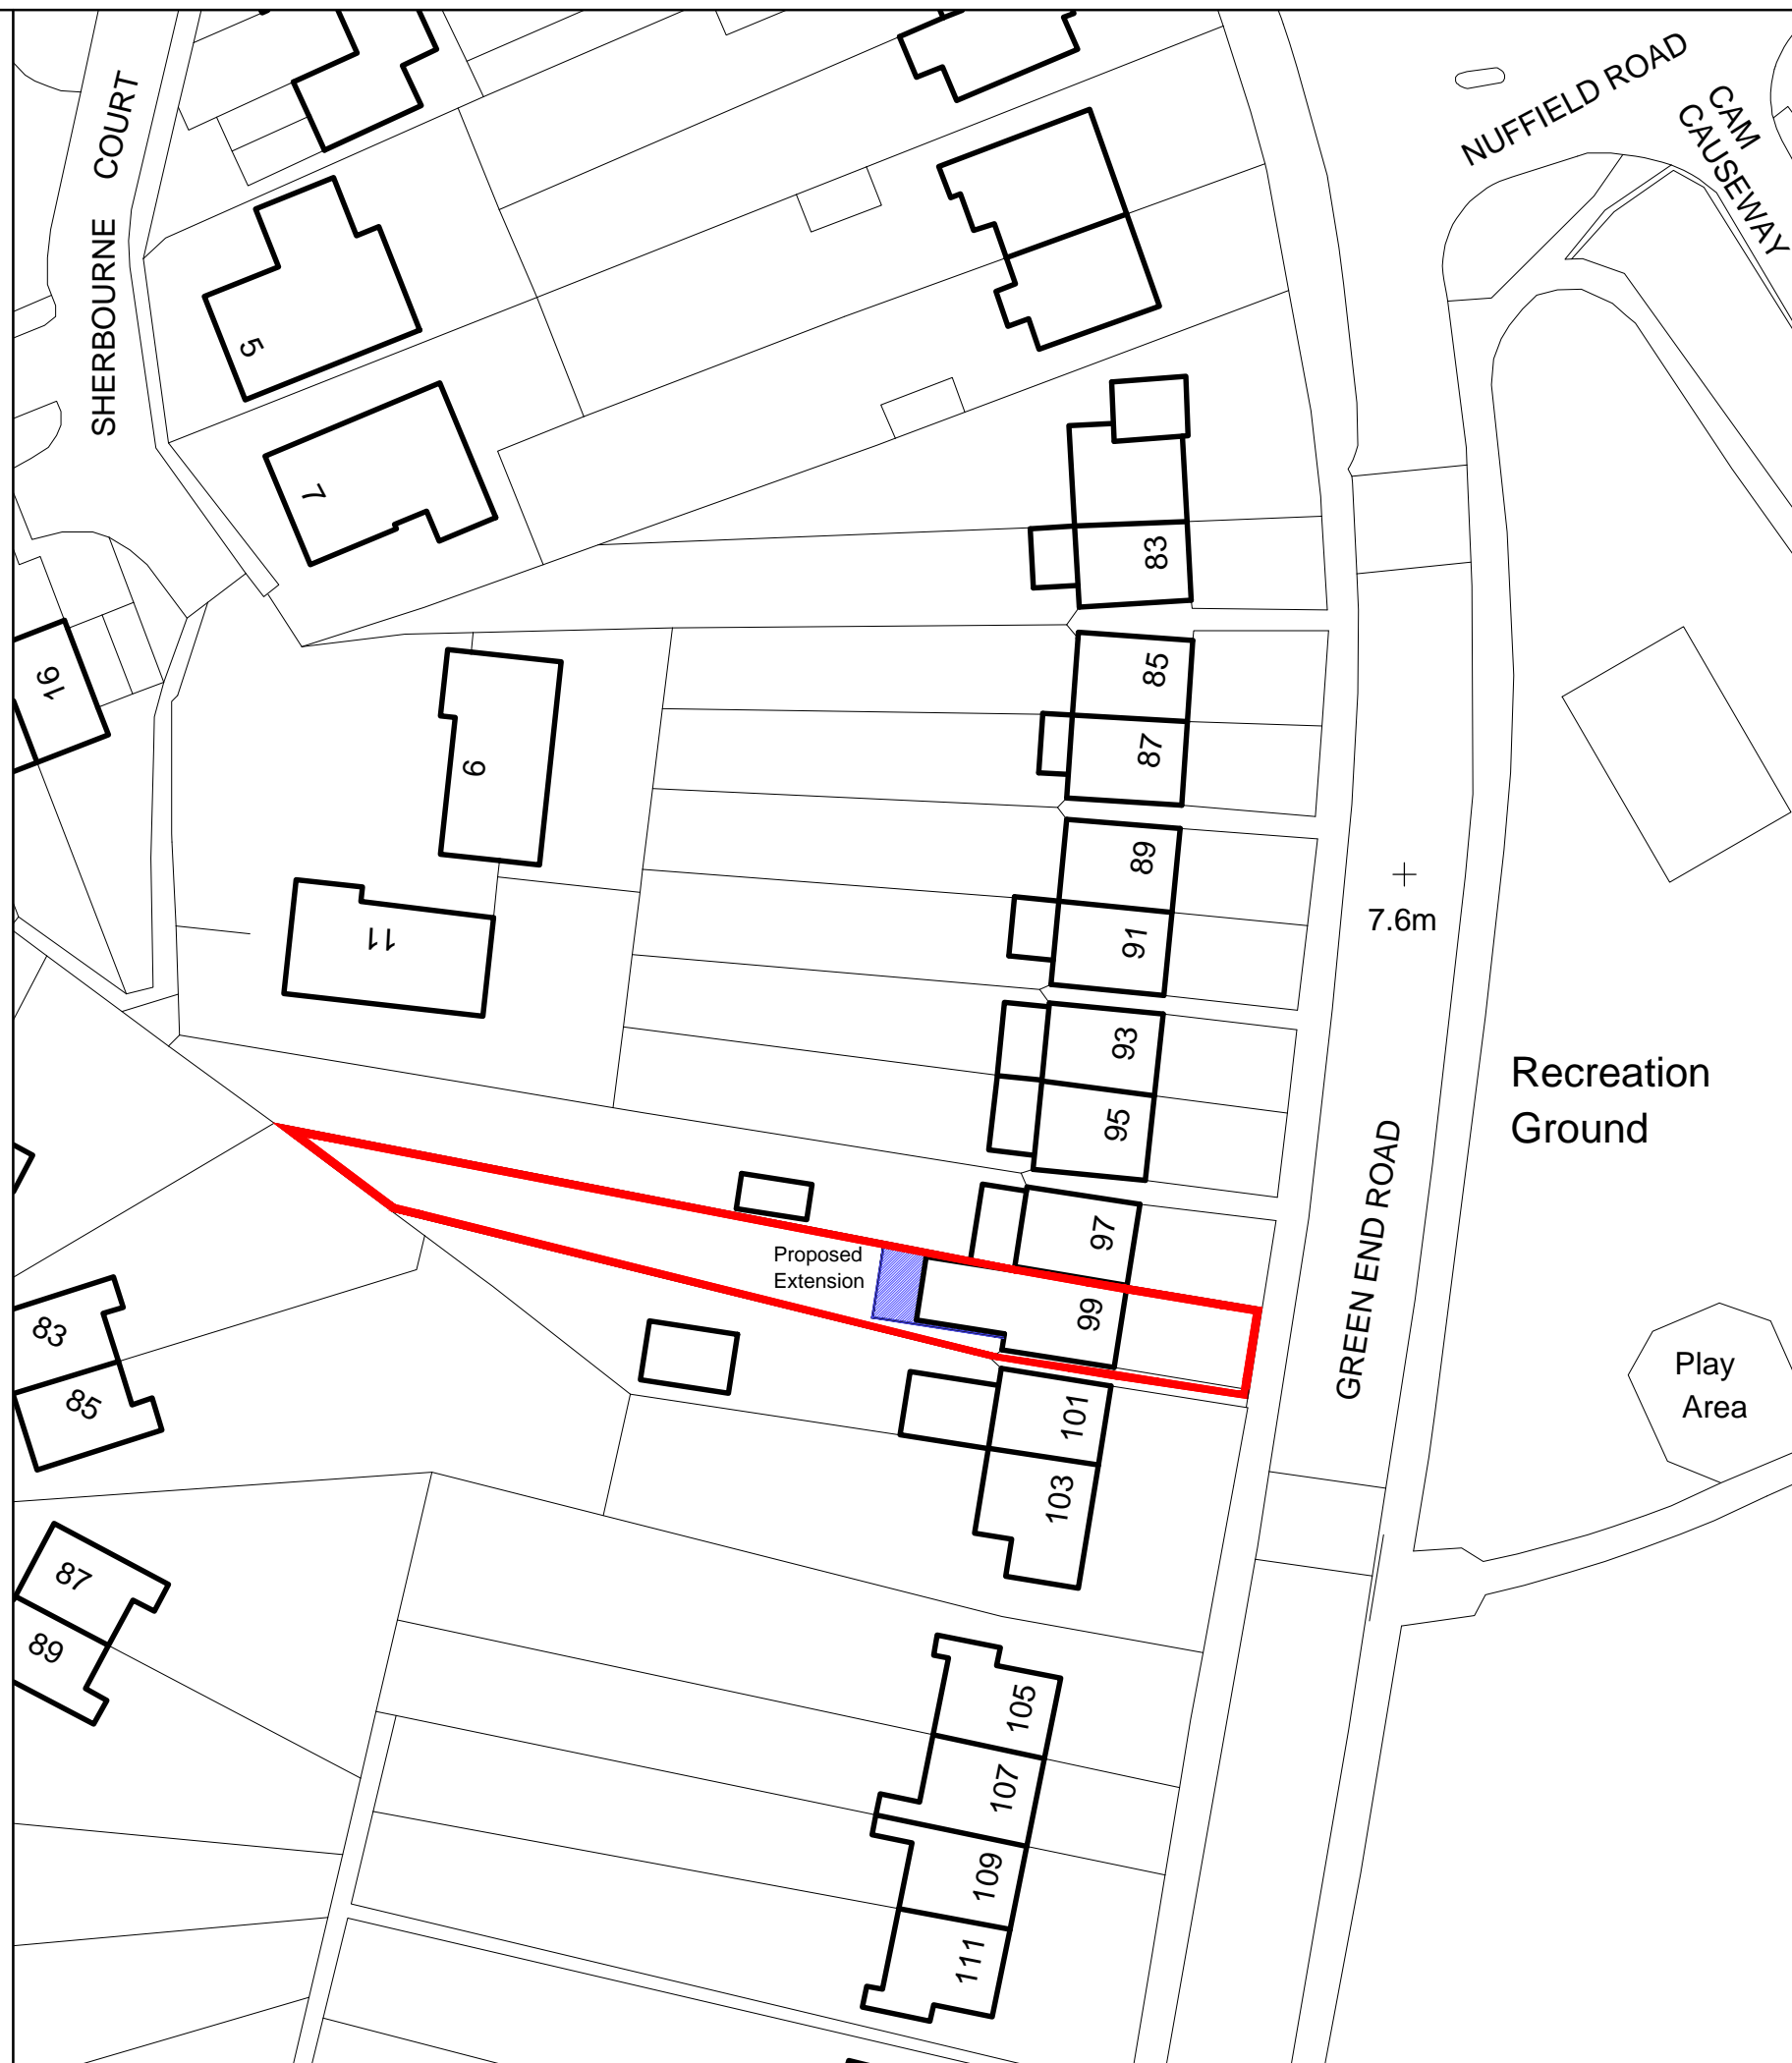

Planning Issue

NOTES:

REV	AMENDMENTS	BY	DATE
<p>BFA ARCHITECTS</p> <p>24a Sedley Taylor Rd Cambridge CB2 8PN tel: +44 1223 413 064 leon.w@bfa-ltd.co.uk www.bfa-ltd.co.uk</p> <p><small>All dimensions to be checked on site. Any discrepancies to be reported to the Architect immediately. The drawing is not to be scaled.</small></p> <p>THIS DRAWING IS COPYRIGHT</p>			
Drawn By	Checked By		
LNW			
Date	Scale		
July 2013	1:200 @ A3 1:100 @ A1		
Drw Title			
Location & Site Plan of Existing			
Project			
Proposed Alterations to 99 Green End Road, CAMBRIDGE, CB4			
Drawing No.	Rev		
811-EX-01	0		