

Planning Issue

NOTES:




**East Elevation
as Proposed**



**South Elevation
as Proposed**



**West Elevation
as Proposed**

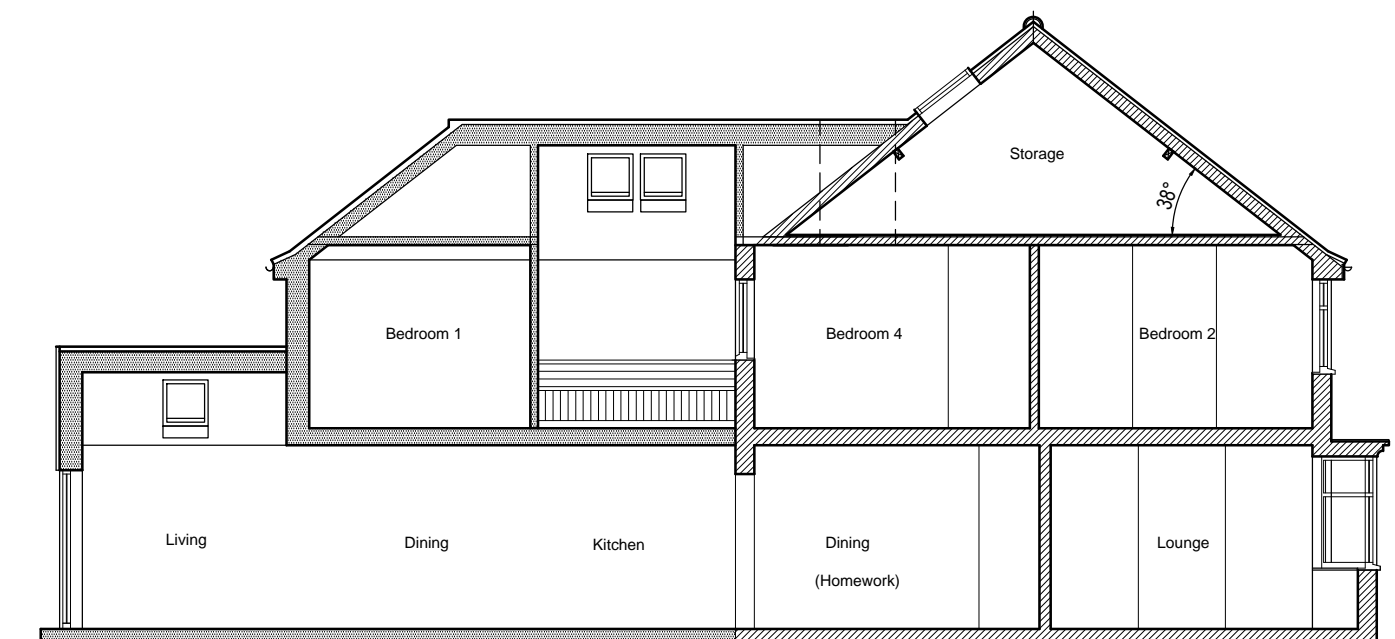

**Section
as Proposed**

| REV | AMENDMENTS | BY | DATE |
|-----|------------|----|------|
| | | | |

BFA ARCHITECTS
 24a Sedley Taylor Rd
 Cambridge CB2 8PN
 tel: +44 1223 413 064
 leon.w@bfa-ltd.co.uk
 www.bfa-ltd.co.uk

All dimensions to be checked on site. Any discrepancies to be reported to the Architect immediately. The drawing is not to be scaled.

THIS DRAWING IS COPYRIGHT

| | |
|------------------------|------------|
| Drawn By LNW | Checked By |
|------------------------|------------|

| | |
|--------------------------|----------------------------------|
| Date July 2013 | Scale 1:100 @ A3 1:50 @ A1 |
|--------------------------|----------------------------------|

Drw Title
**Elevations and Sections
as Proposed**

Project
Proposed Alterations to
99 Green End Road
CAMBRIDGE, CB4

| | |
|--------------------------------|-----------------|
| Drawing No. 811-P-02 | Rev 0 |
|--------------------------------|-----------------|