


NOTES
 DO NOT SCALE THIS DRAWING
 THIS DRAWING IS COPYRIGHT GARY JOHNS ARCHITECTS
 ALL DIMENSIONS TO BE CONFIRMED ON SITE
 ANY INCONSISTENCIES TO BE REPORTED TO ARCHITECT IMMEDIATELY

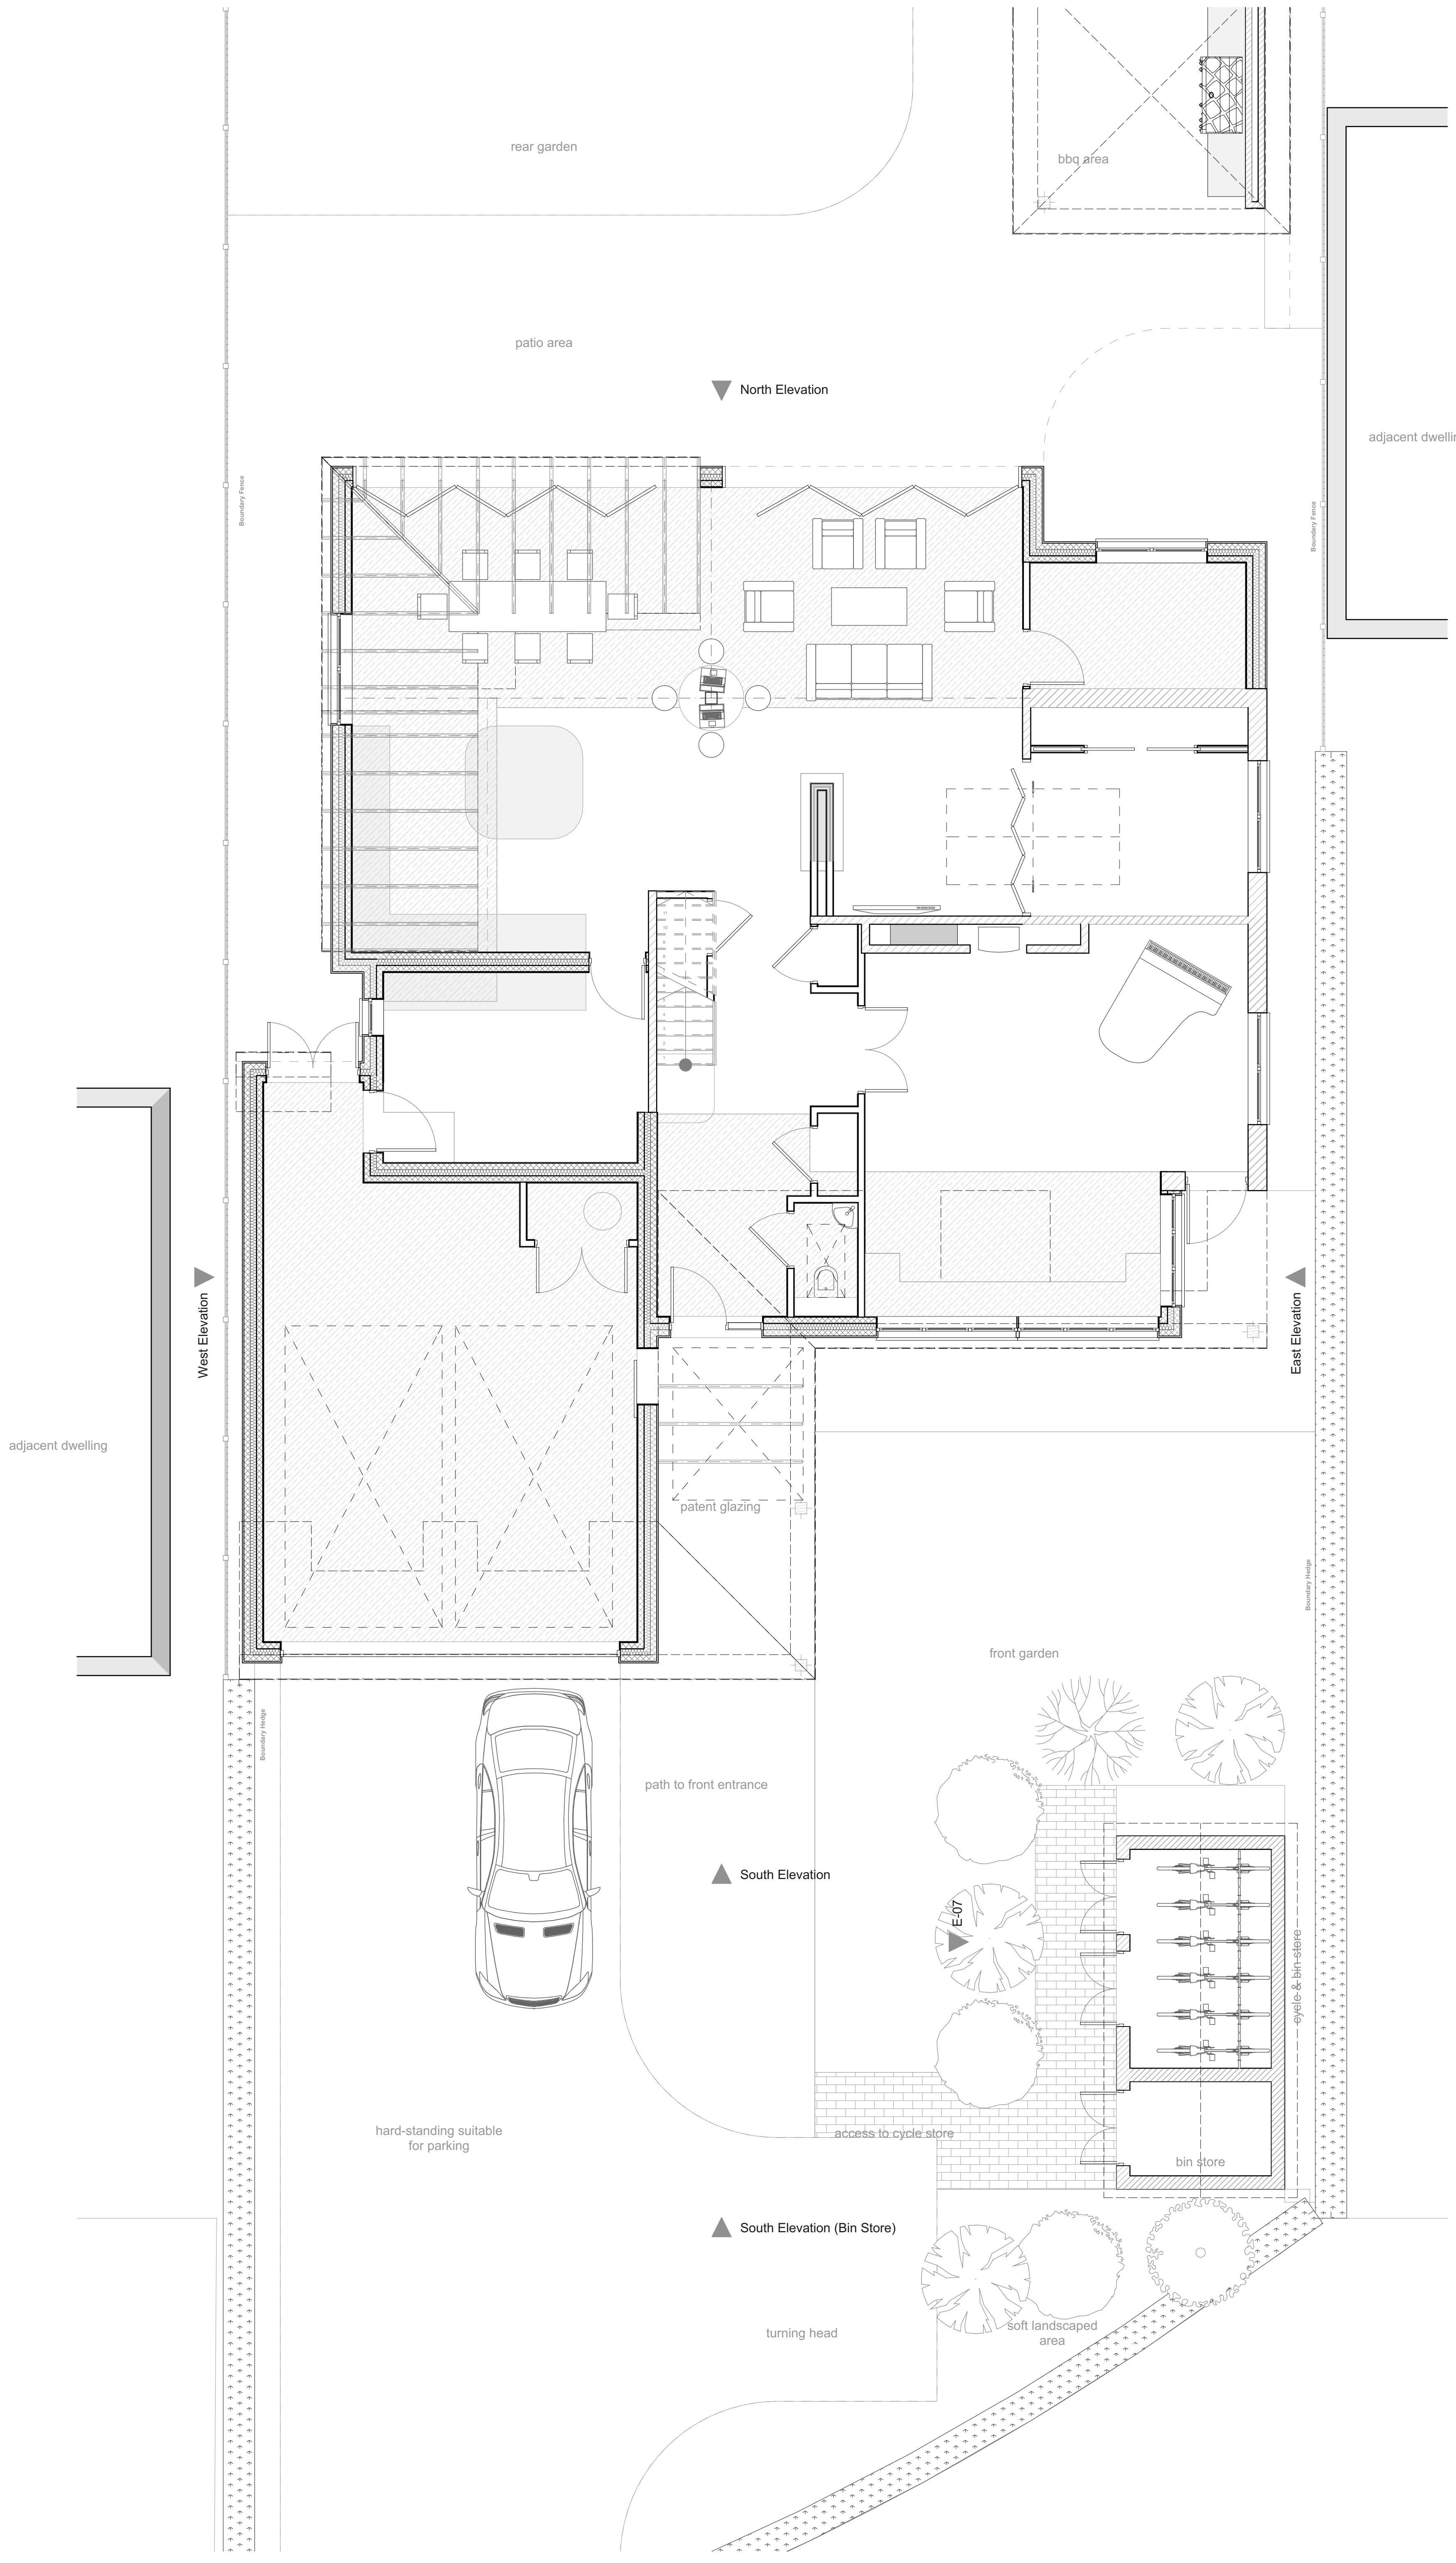

Rev	By / Date	Amendment	Chkd

44 SILVER STREET, ELY, CAMBRIDGESHIRE, CB7 4JF
 TEL : +44(0)1353 665374
 E-MAIL : info@johnsarchitects.co.uk
 WEB : www.johnsarchitects.co.uk

CLIENT
 Mr. C. Tomkinson & Mrs. O. Hofmann
 117 Grantchester Meadows
 Cambridge
 CB3 9JN

PROJECT
 Proposed extensions and re-modelling
 of 50 Gough Way, Cambridge

###

TITLE
 05 Proposed Site Plan

SCALE @ A1	STATUS
1:50	PLANNING

DRAWN	CHECKED	DATE
a.d	g.j	28-08-13

DRAWING NUMBER	REVISION
13-170	05

A'

Gary Johns Architects