




20m 0 20m 40m 60m
 LOCATION PLAN (Scale 1:1250)



MARSHALL ROAD

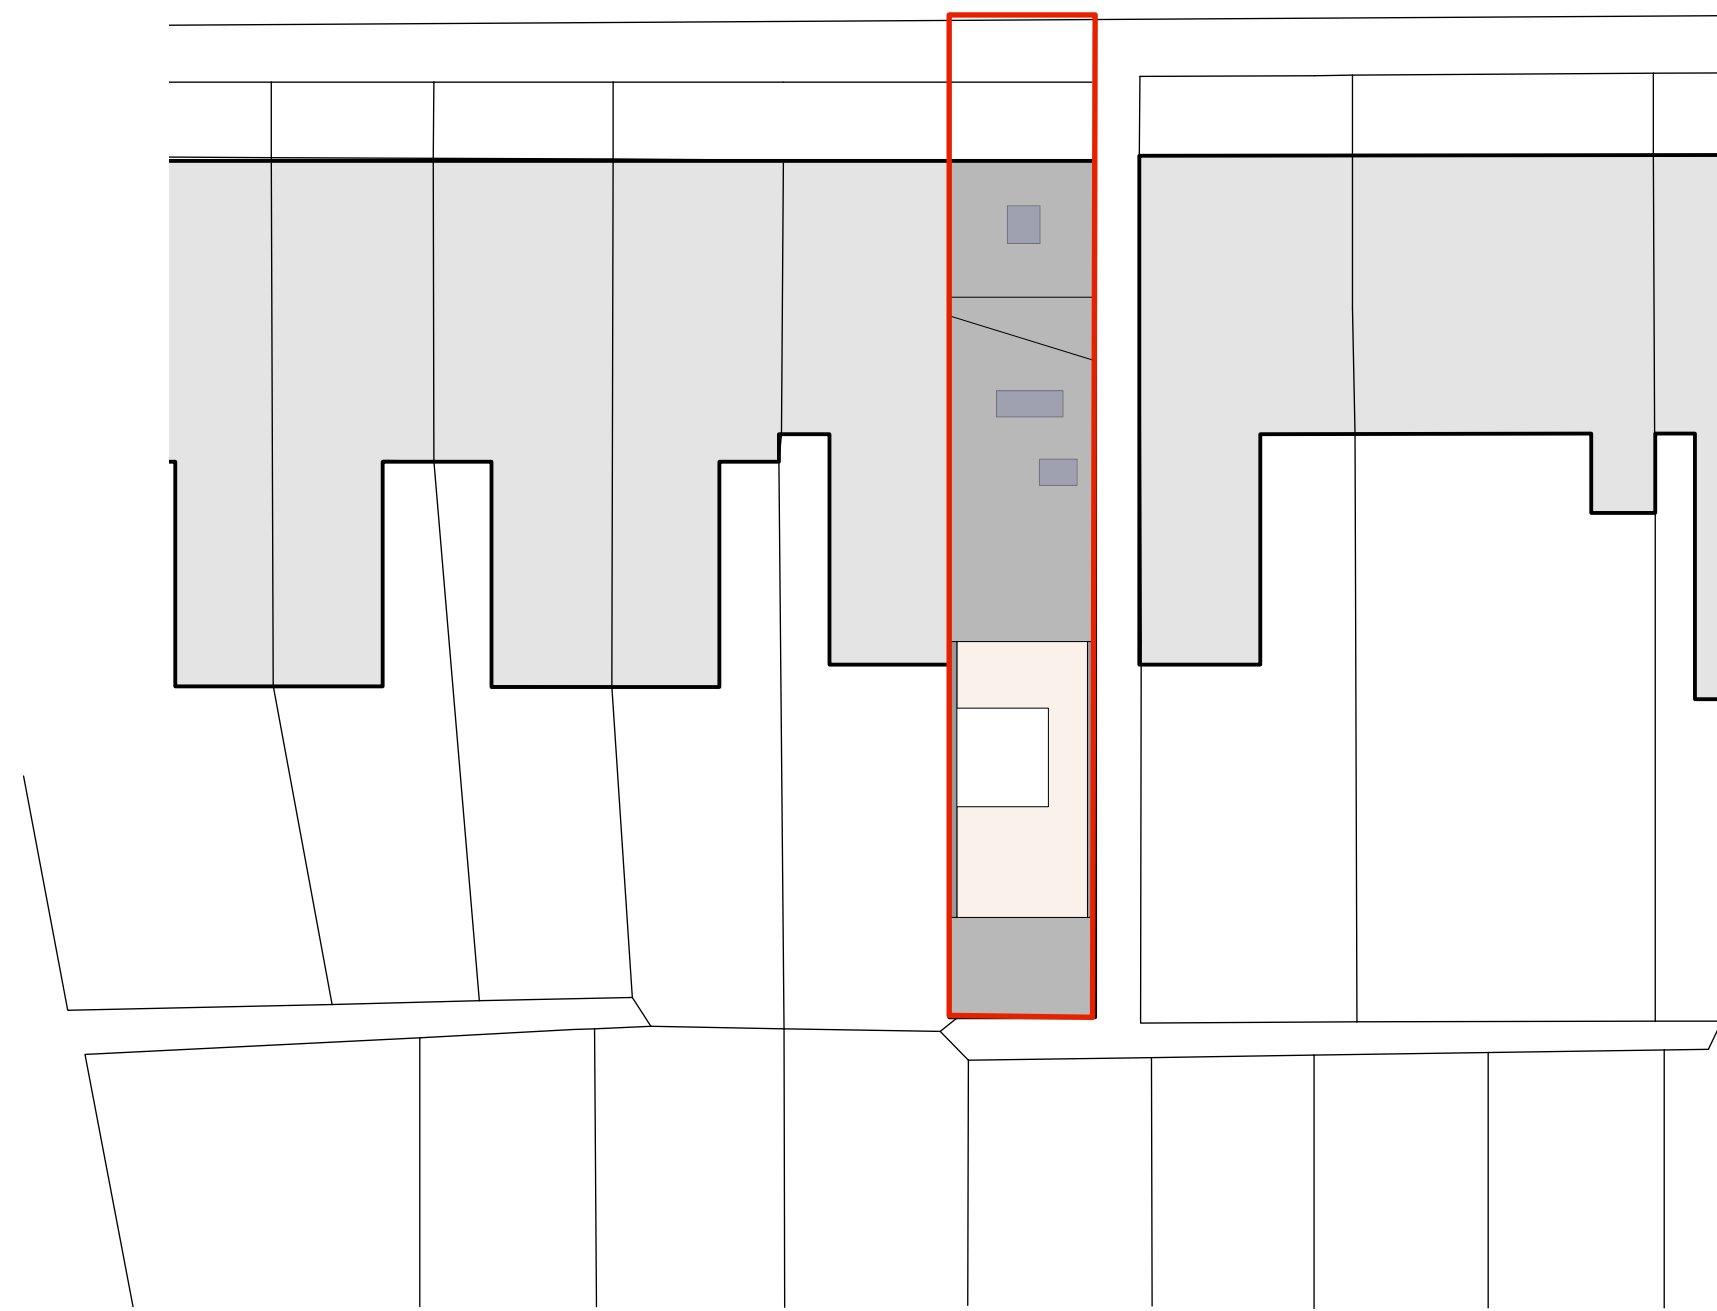

2m 0 2m 4m 6m
 SITE BLOCK PLAN (Scale 1:200)

Notes	Date	Rev.
1: This drawing must not be scaled - work only to figured dimensions	25/11/13	A - Neighbour's two story extension line moved back, with a single story extension added on.
2: Dimensions must be verified on site by the contractor before preparation of shop drawings		
3: The architect must be notified of any discrepancies immediately		
4: This drawing applies only to this job and site		
5: This information on this drawing is copyright protected		

HaysomWardMiller Architects		SITE PLANS		13.514 / P01a
7 Downing Place Cambridge CB2 3EL		Project	26A Marshalls Road	
T : 01223 578545 F : 01223 351955		For	HV Jackson & Sons	
email : info@haysomwardmiller.co.uk		Scale	As shown	Paper Size A2