




South-West Elevation




South-East Elevation / Section




North-East Elevation

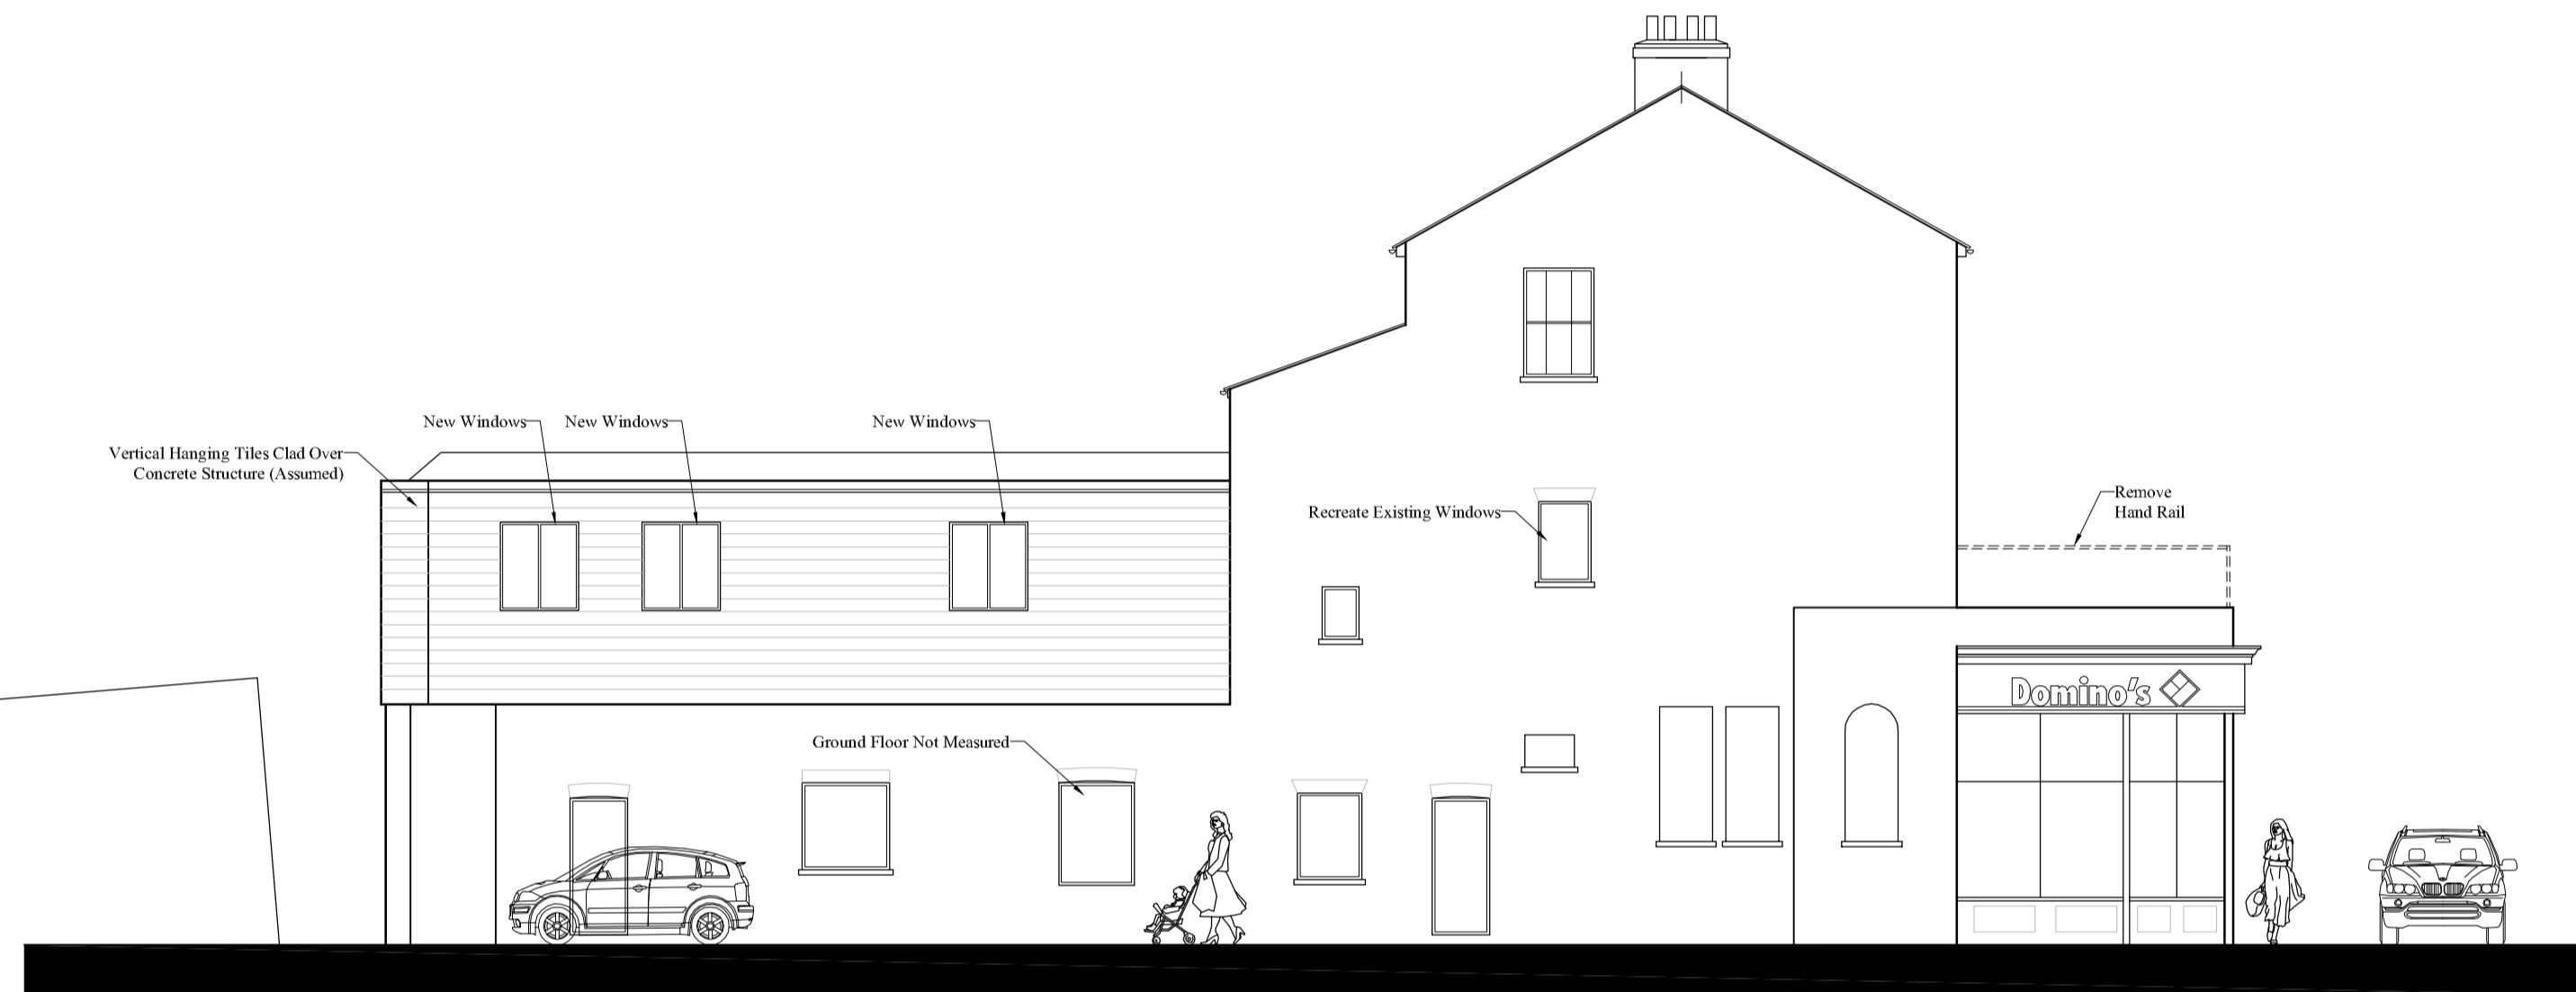

North-West Elevation

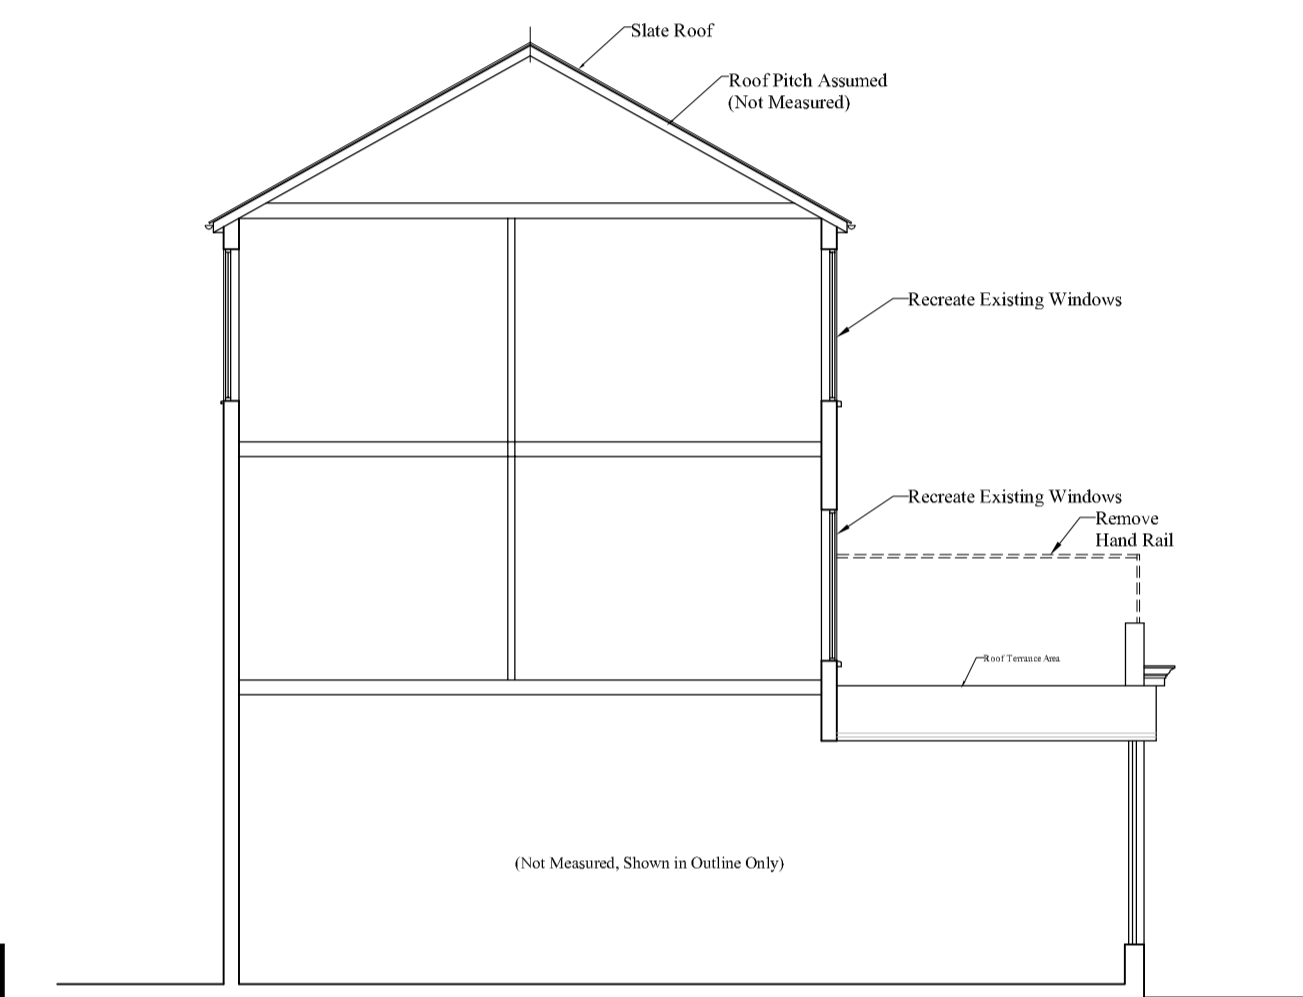

Section A.A

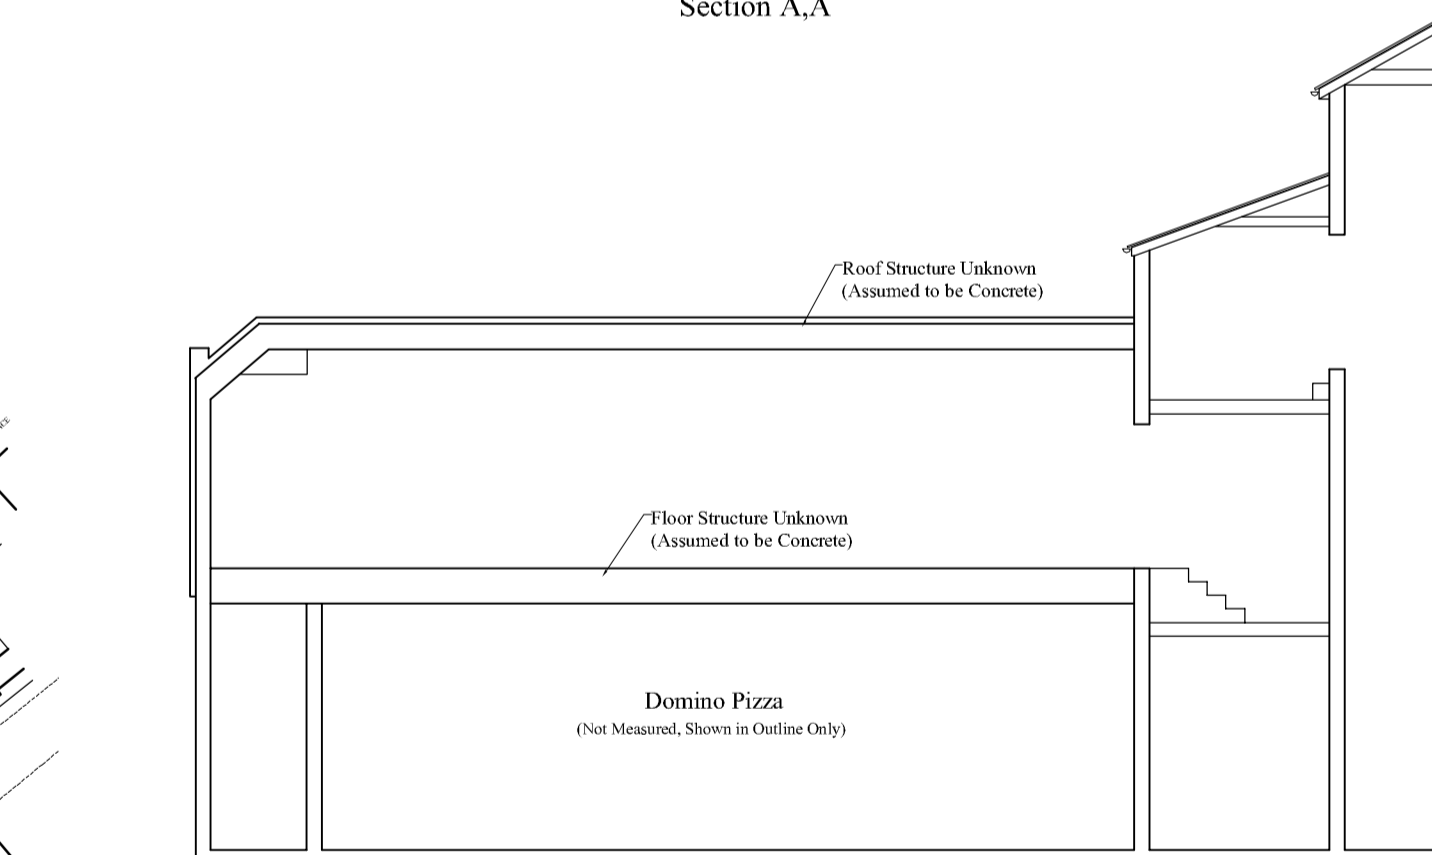


Section B.B



Ground Floor Plan

First Floor Plan

Second Floor Plan

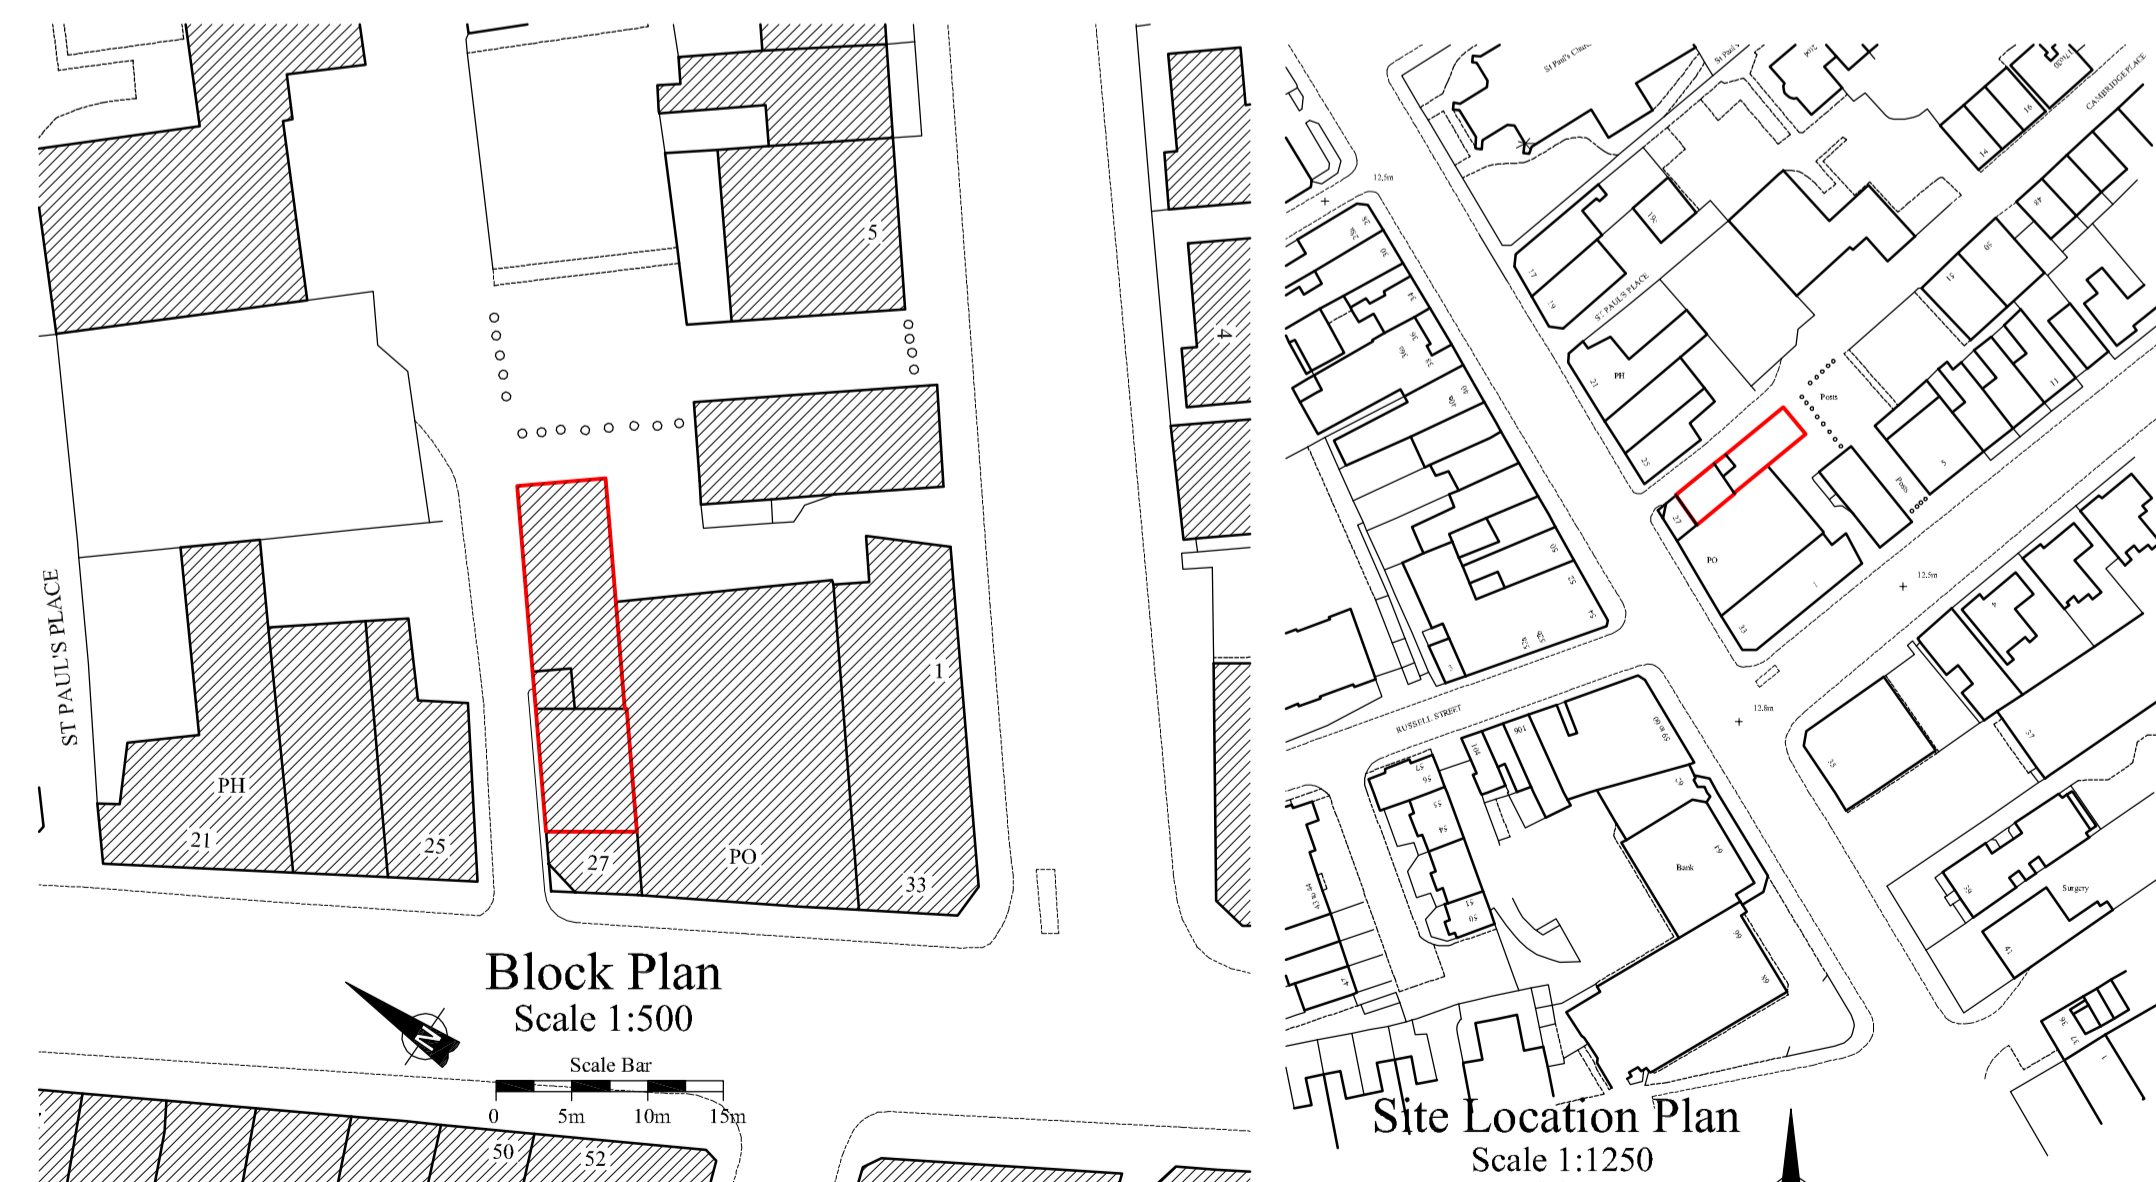

Block Plan
Scale 1:500

Site Location Plan
Scale 1:1250

Revision "b" - Minor internal changes at clients request 2-9-2013
Revision "a" Windows added to living room 13-1-2010

STABLE ARCHITECTURE
 . JEREMY DUNN .
 FAX 17 FIR TREE CLOSE MOBILE
 (08707) BANBURY (07710)
 626217 OXON OX16 1JS 461860
 TELEPHONE (01295) 270565
 E mail -
 Jeremy.Dunn@Virgin.net

Job: Works to:
27 Hills Road
Cambridge

Client: C/o Stable Architecture

Drawing No: 4895-03b
 Date: 25-8-2009
 Scale: 1:100