



BIN & BIKE STORE 1:50




Side Elevation

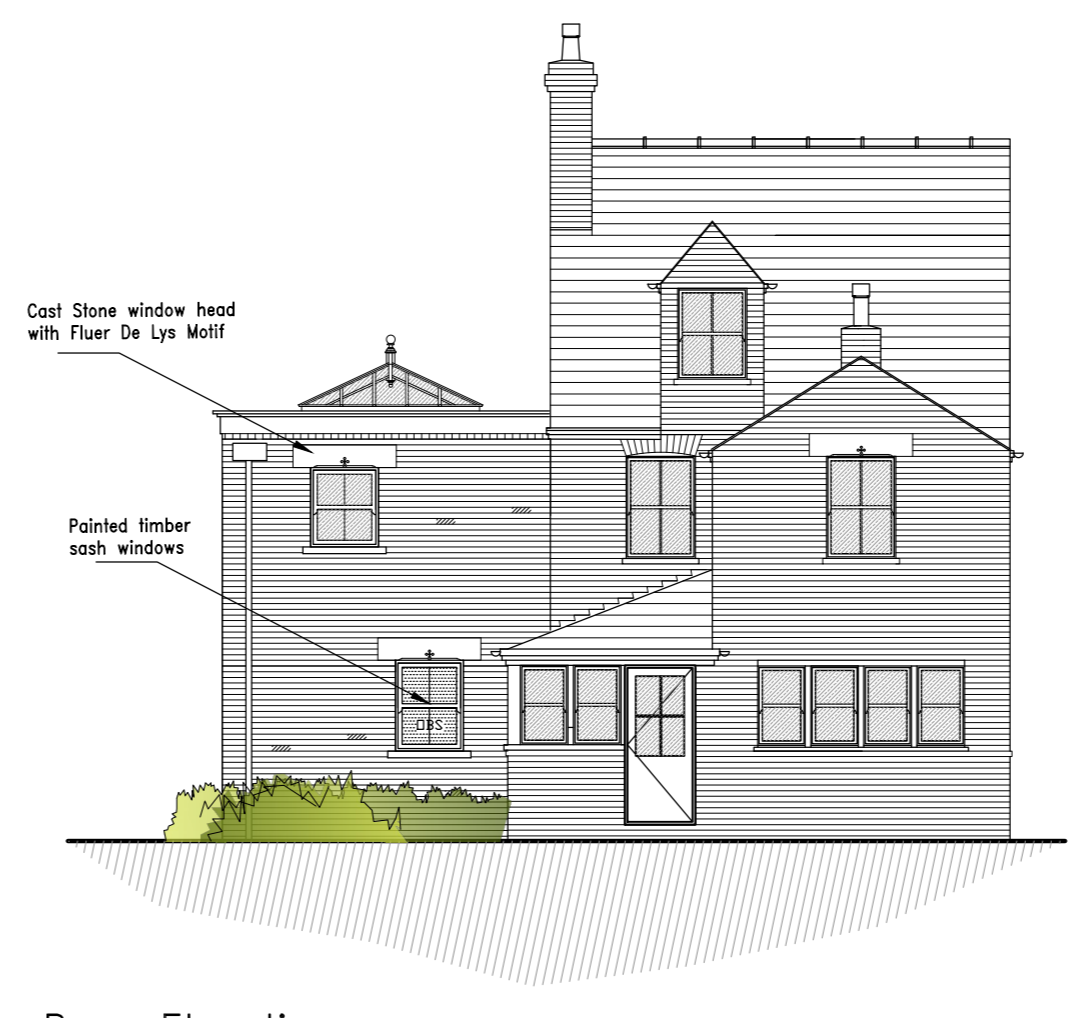

Rear Elevation

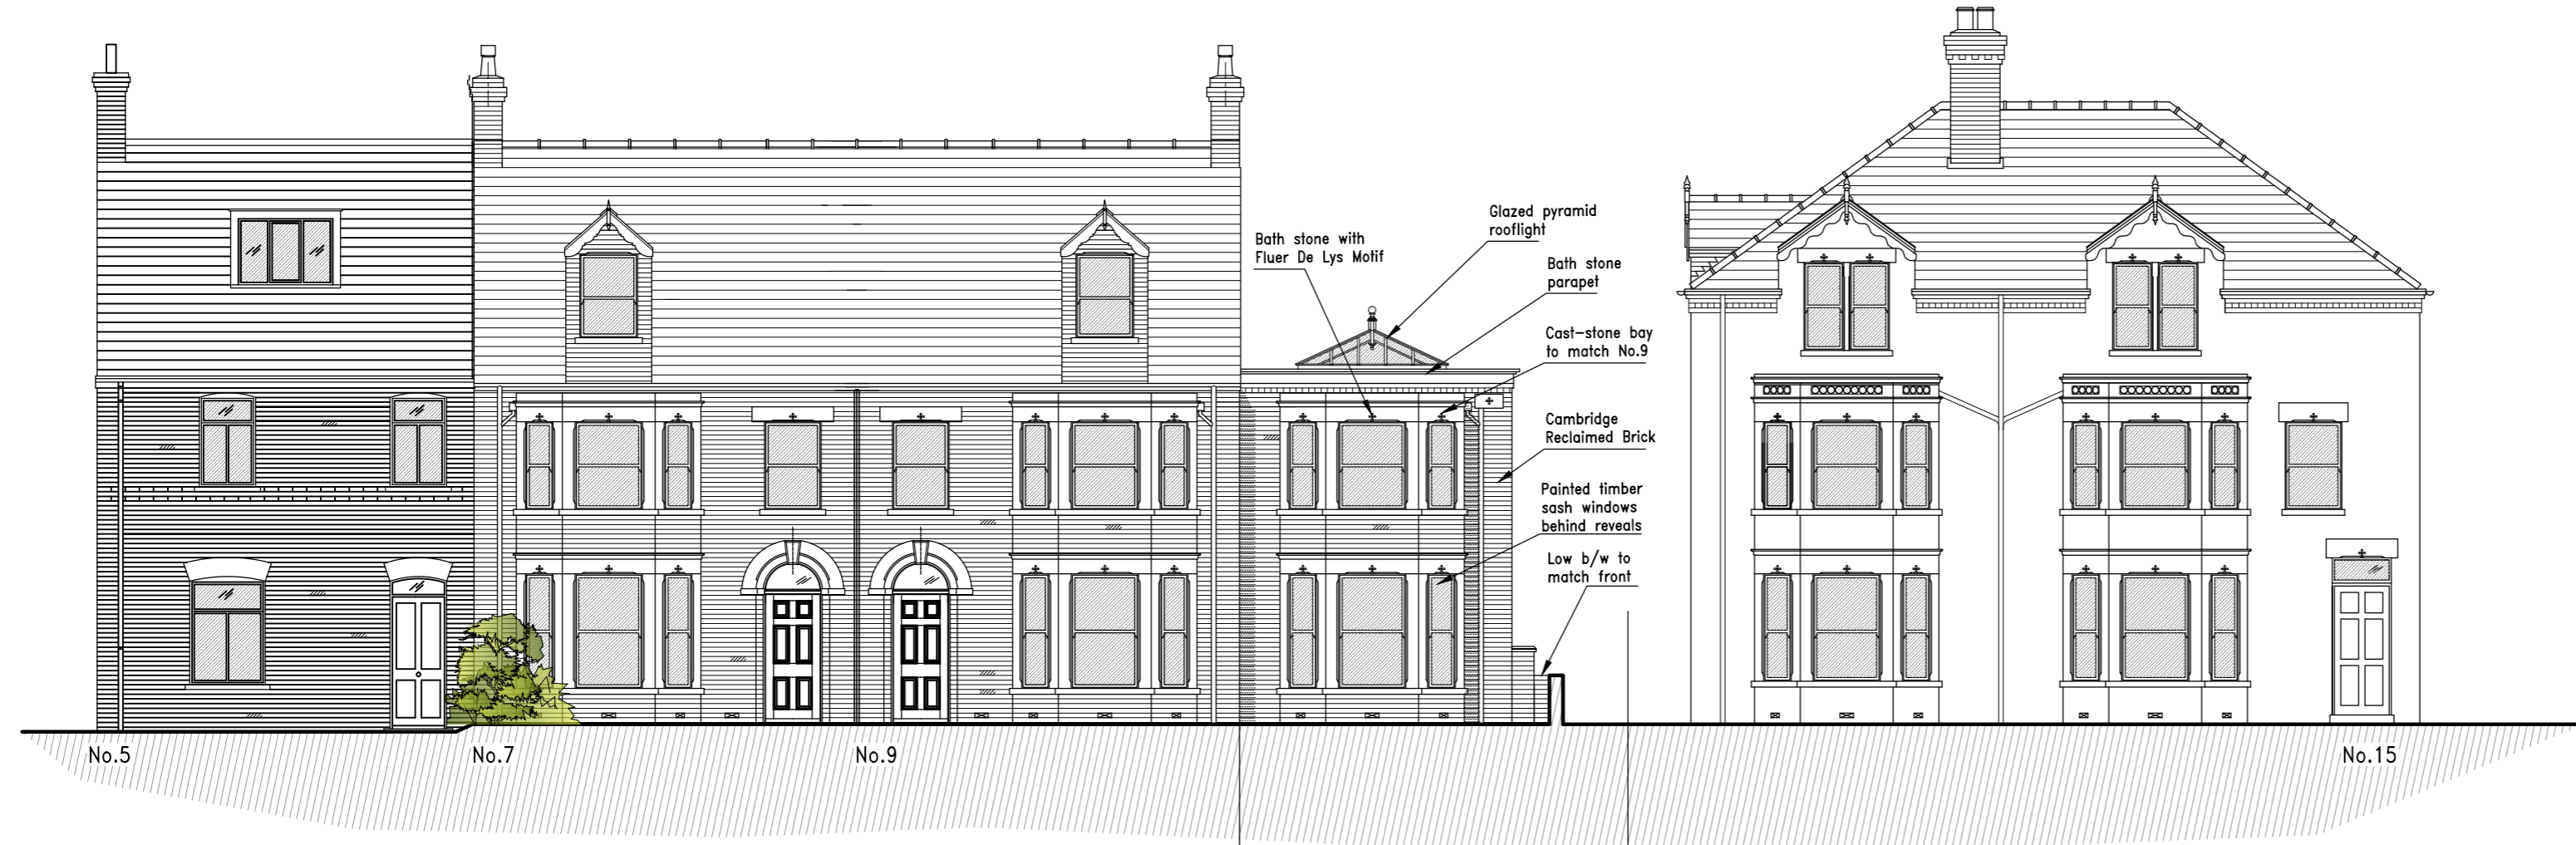

Front Elevation

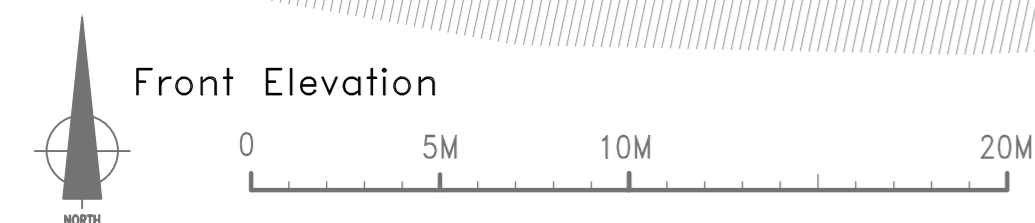

CLIENT
Ms. Caroline Stenner

PROJECT
Proposed 1Bed dwelling
adj. No.9 Oxford Road
Cambridge

TITLE
PROPOSED
PLANS AND ELEVATIONS

DRAWING STATUS
PLANNING


DRAWN CS CHECKED

SCALE 1:100 @ A2

DATE Aug '13

THE GALLERY
96 KING ST
CAMBRIDGE
CB1 1LN

T: 01223 361803
F: 01223 361808
w: www.dpaarchitects.co.uk
e: info@dpaarchitects.co.uk

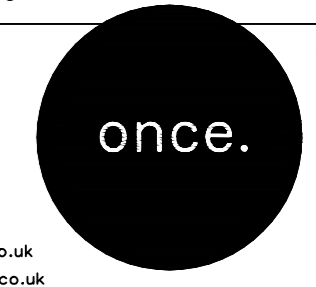

JOB NO. 254	DRAWING NUMBER PL3(21)02	REV -
----------------	-----------------------------	----------