




ROOF PLAN

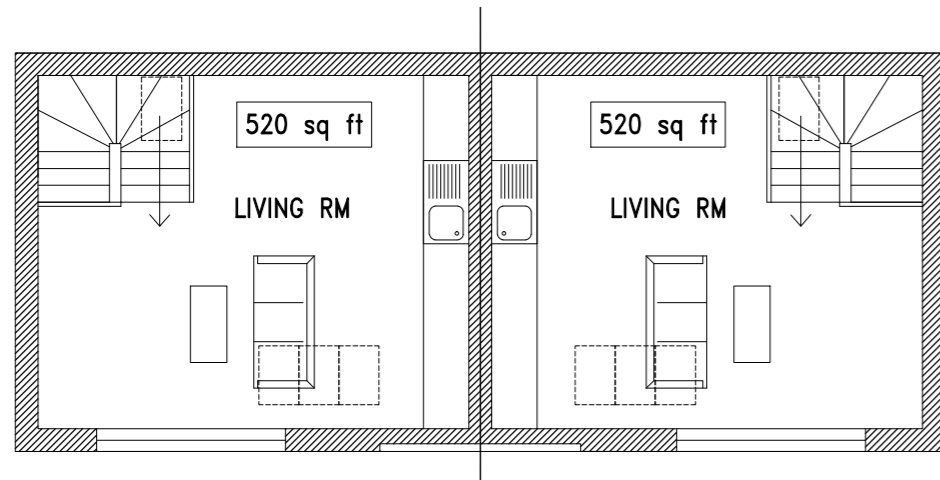


FIRST FLOOR

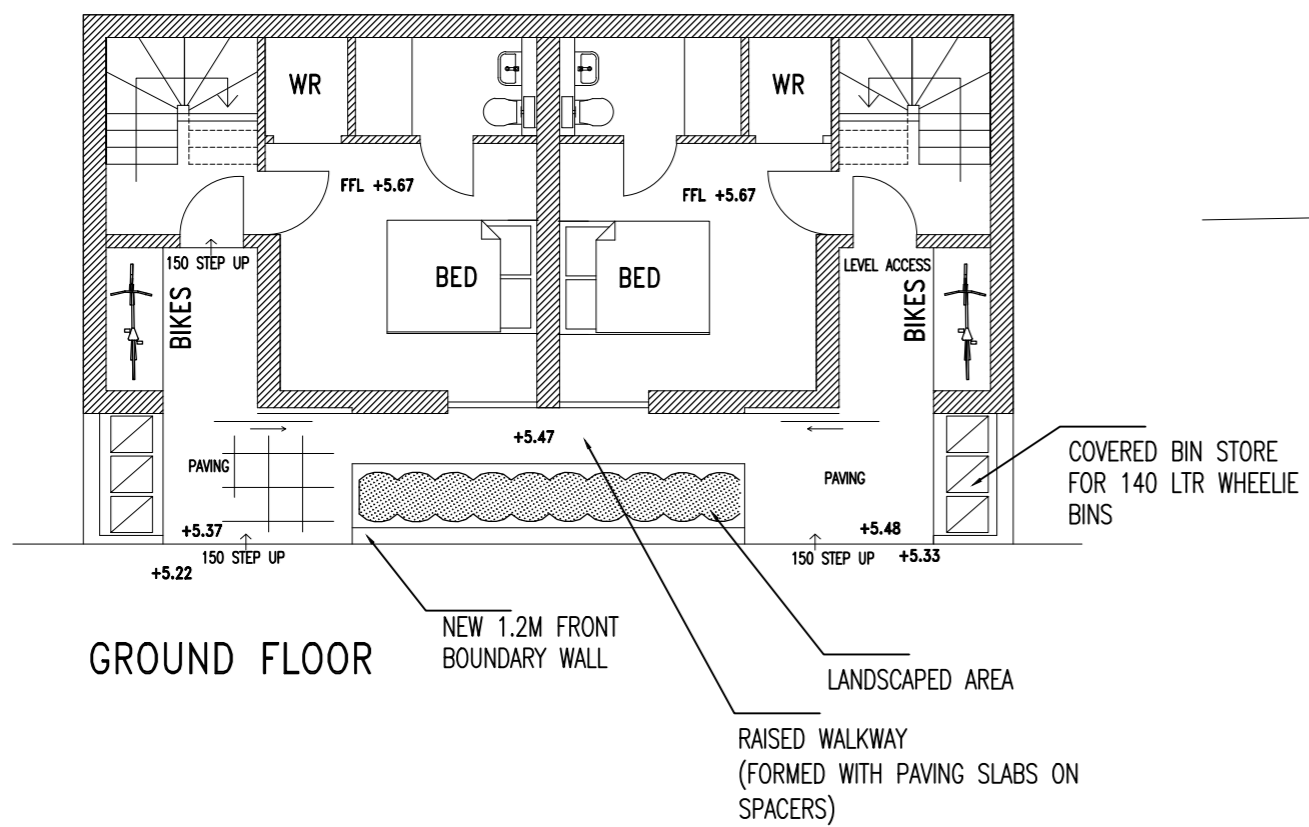

GROUND FLOOR

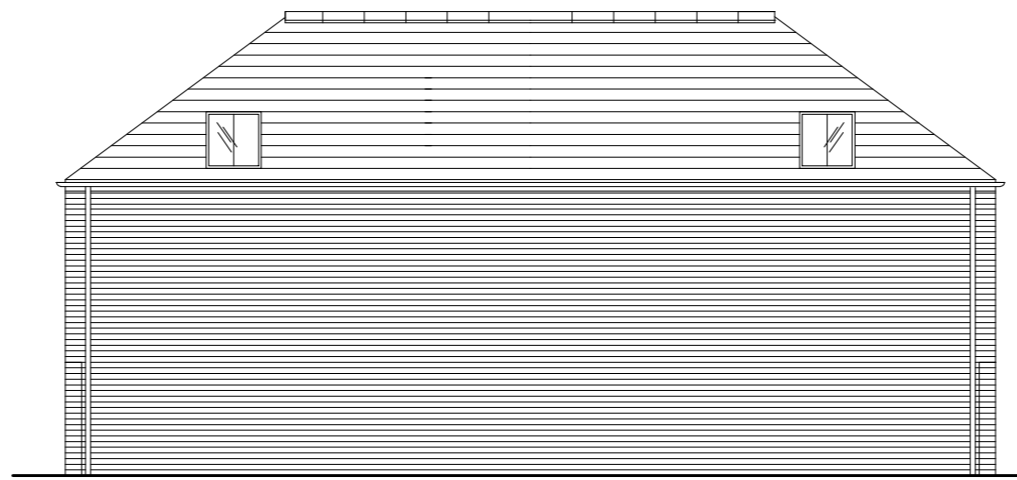


REAR ELEVATION

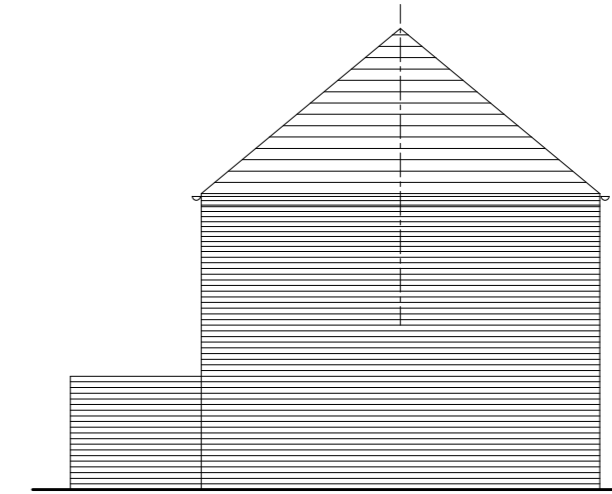


SIDE ELEVATION



FRONT ELEVATION

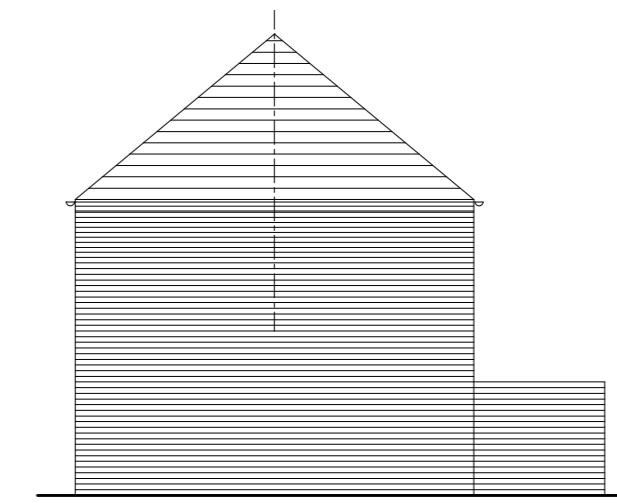

SIDE ELEVATION

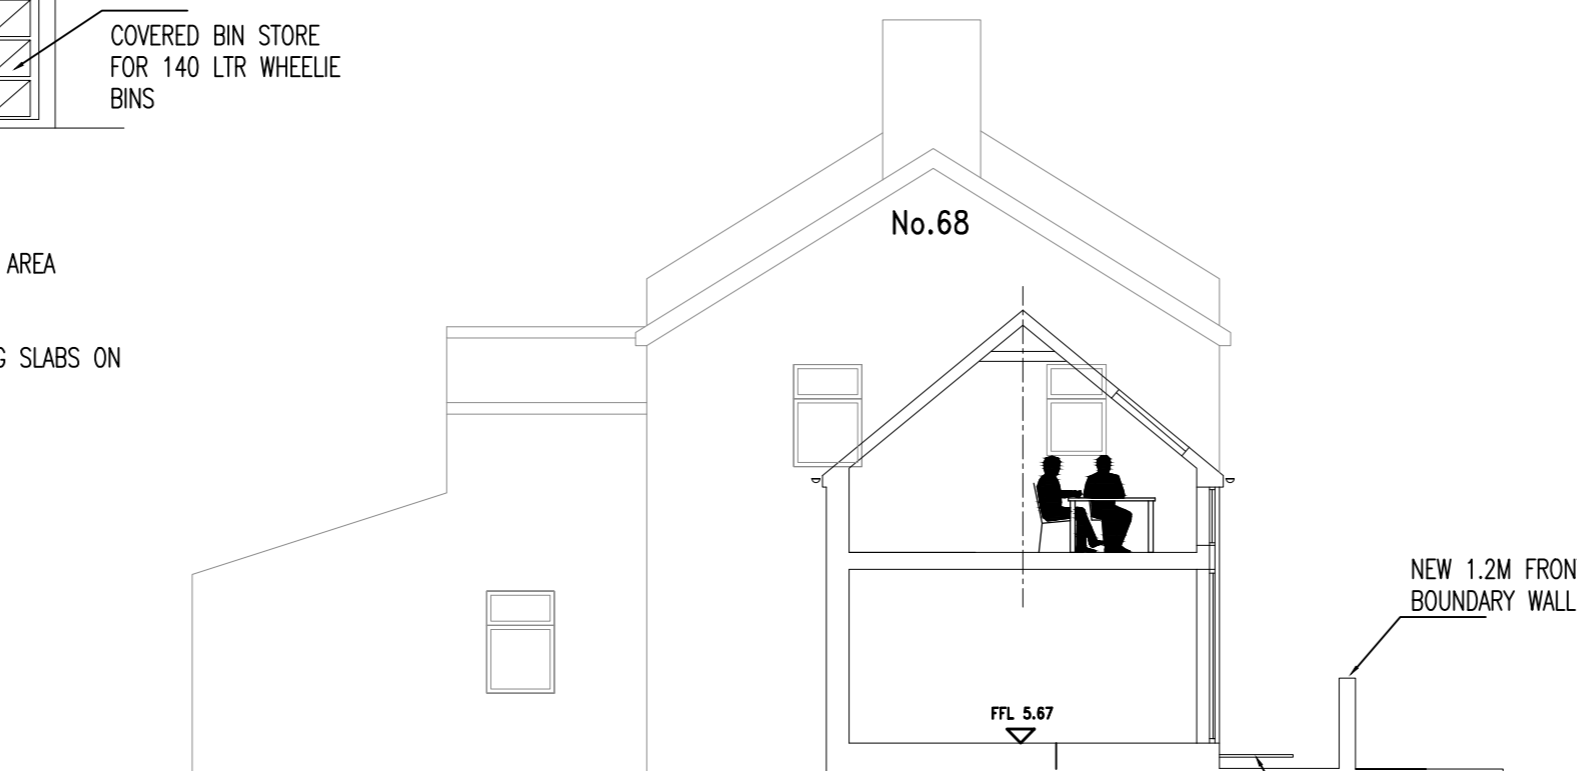

SECTION

CLIENT
BEECHWOOD ESTATES

PROJECT
PROPOSED DEVELOPMENT
LAND ADJ. 68 ABBEY ROAD,
CAMBRIDGE

TITLE
PLANS AND ELEVATIONS-AS PROPOSED

DRAWING STATUS
PLANNING

DRAWN NP CHECKED

SCALE 1:100 @ A2

DATE Dec. '13

THE GALLERY
96 KING ST
CAMBRIDGE
CB1 1LN
T: 01223 361803
F: 01223 361808
W: www.dpaarchitects.co.uk
E: info@dpaarchitects.co.uk



JOB NO.	DRAWING NUMBER	REV
306	306-P-03	B