


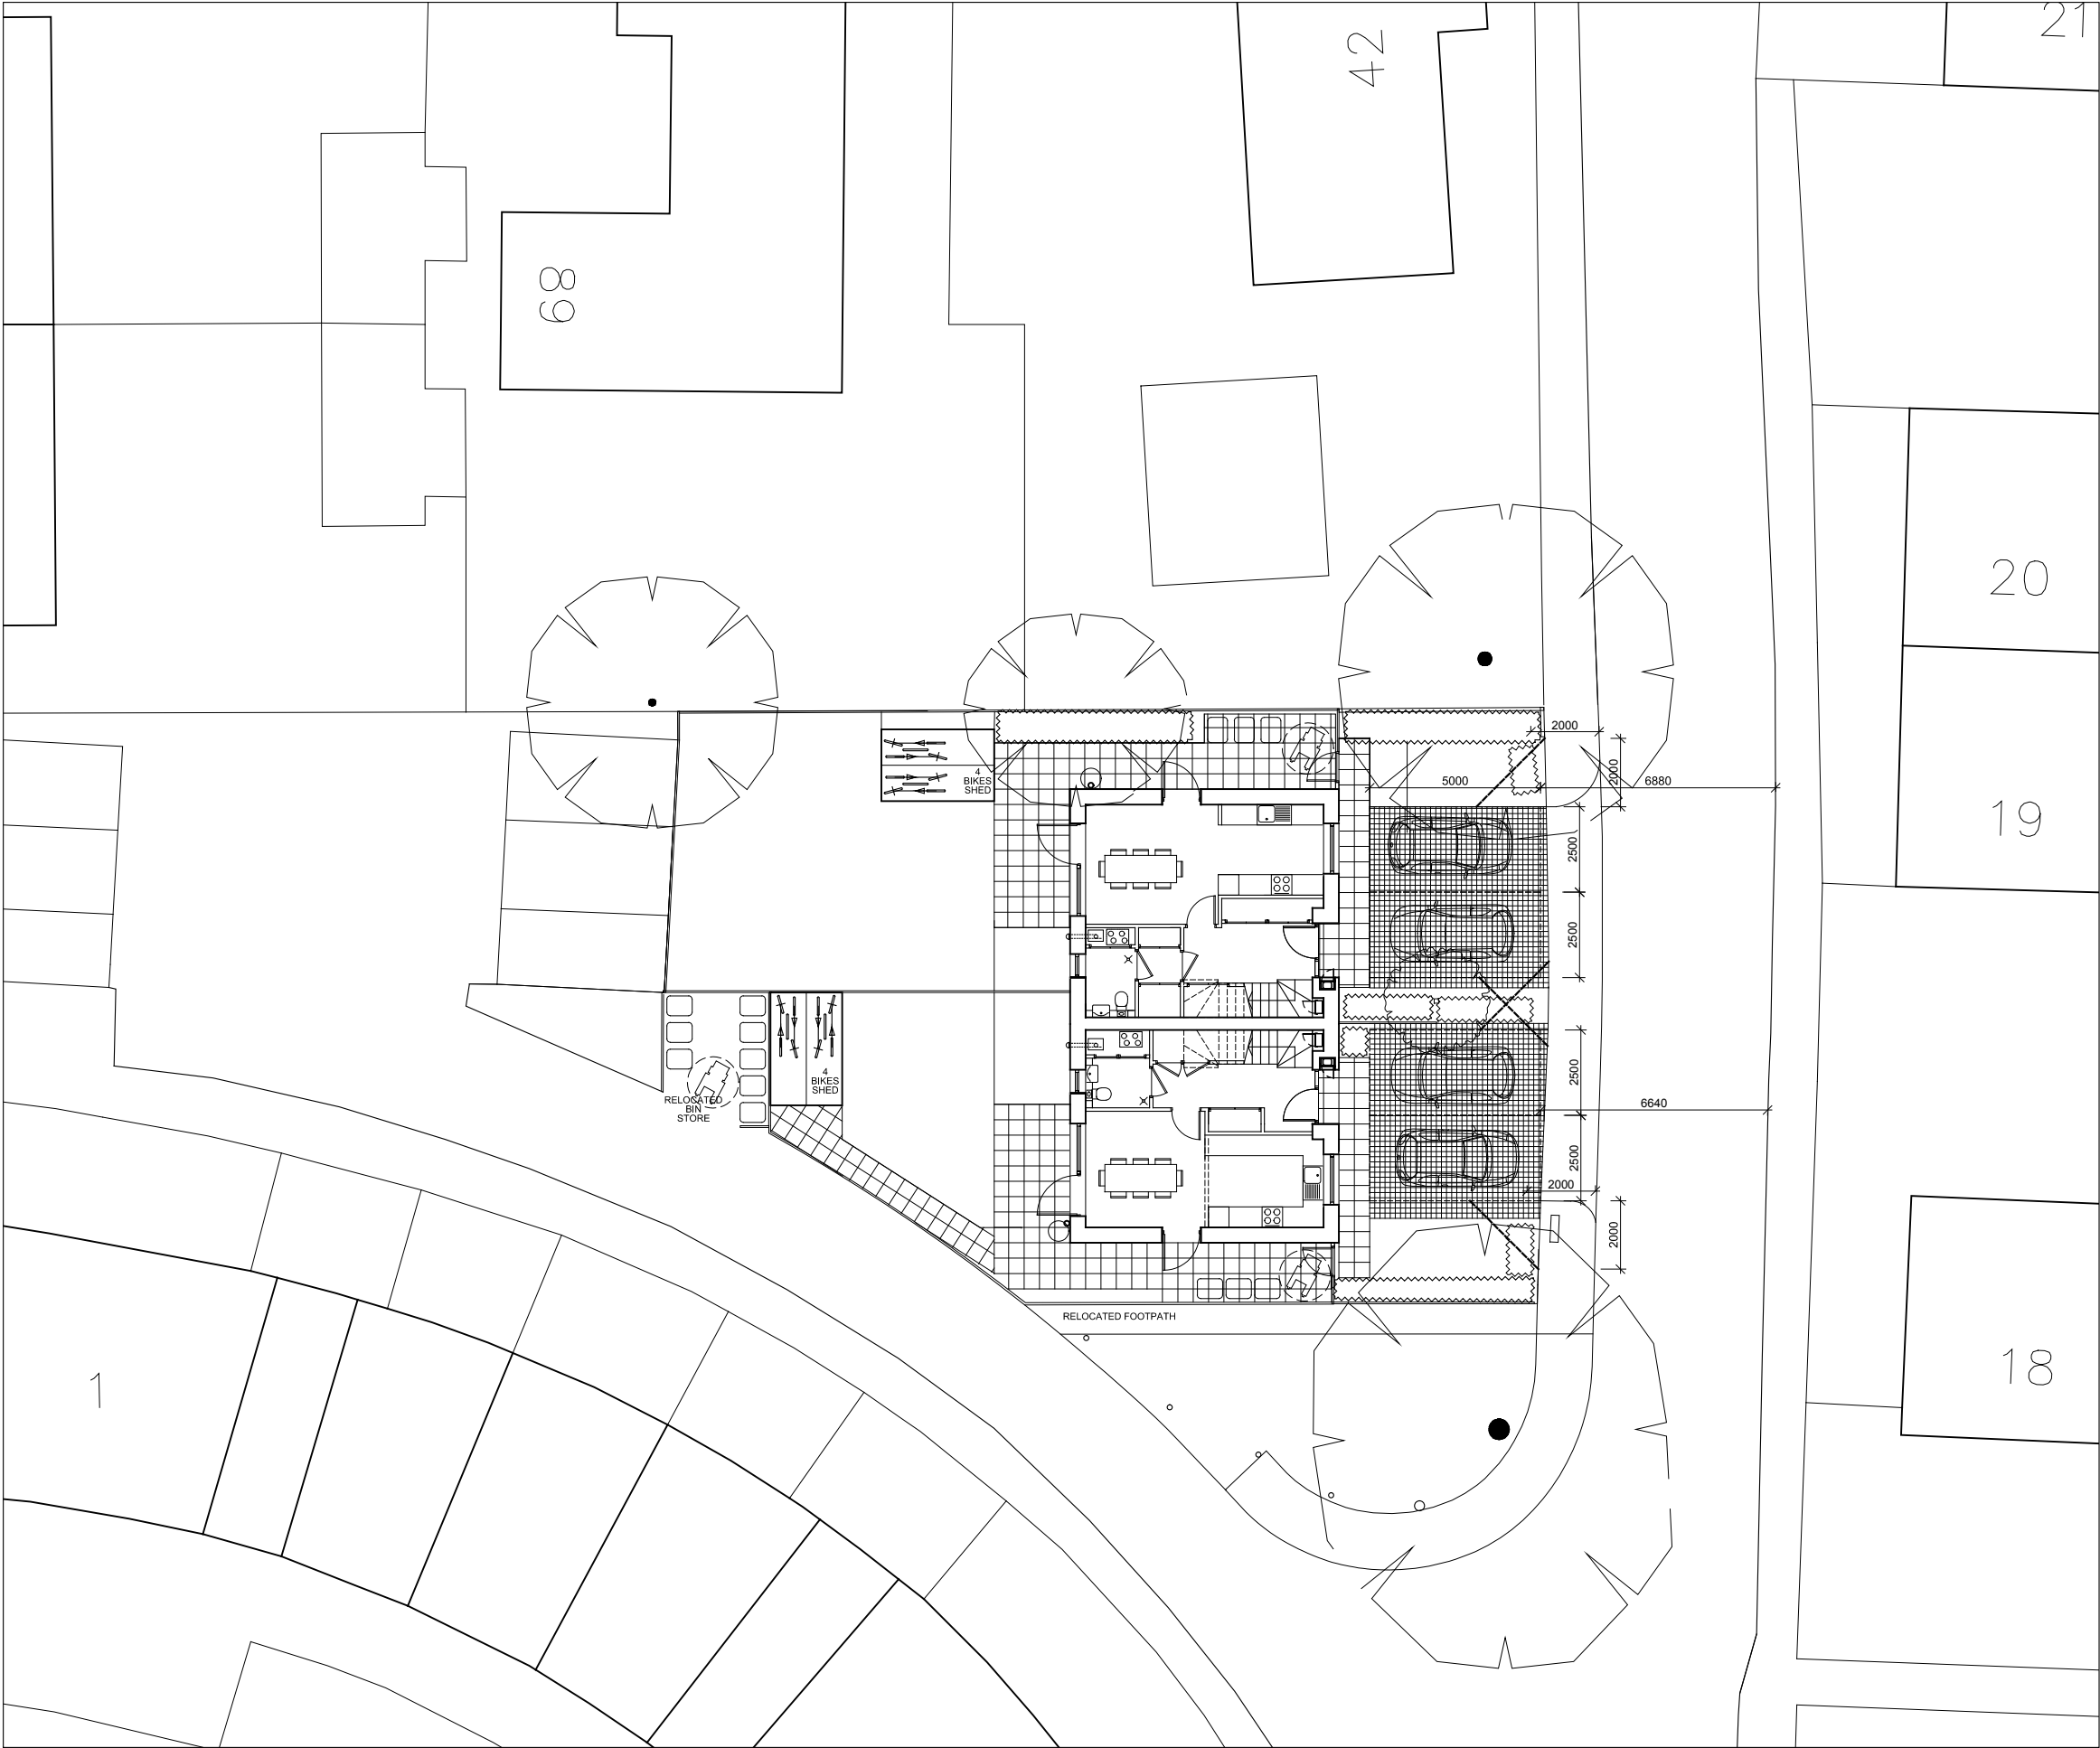

ANSTEY WAY - PROPOSED SITE PLAN 1:200@A3

	12.02.14	PEDESTRIAN VISIBILITY SPLAY, FENCE AND LOW LEVEL PLANTING AMENDED			TD	SB
A	05.02.14	SETTING OUT, DIMENSIONS AND VISIBILITY SPLAY ADDED			TD	SB
rev.	date	notes			dwn	aud
drawing status						
PLANNING						
Diespeker Wharf 38 Graham Street London N1 8JX T: 020 7336 7777 F: 020 7336 0770 URL: www.ptea.co.uk E: forename.surname@ptea.co.uk				PTEa POLLARD THOMAS EDWARDS architects		
project		drawn		audited	scale	date
QUAD HOUSE, ANSTEY WAY CAMBRIDGE, CB2 9JE		TD		TB	1:200 @ A3	19.12.13
dwg title		job no.		dwg no.		rev
PROPOSED SITE PLAN		13-705		PL_003		B