




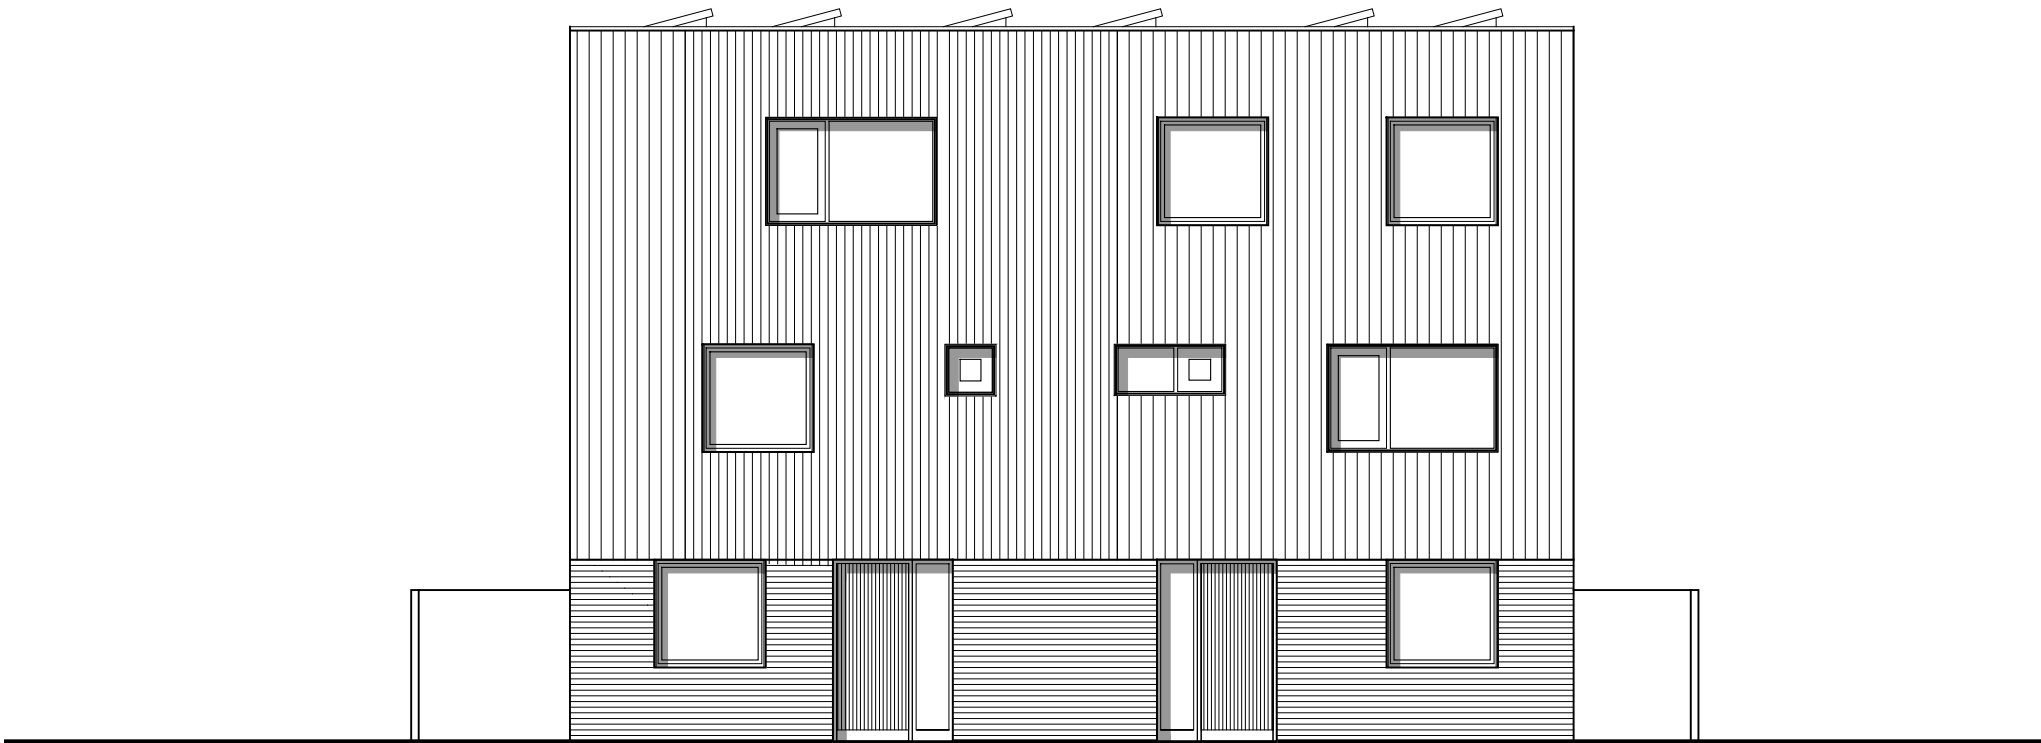


EAST ELEVATION (ROAD SIDE)

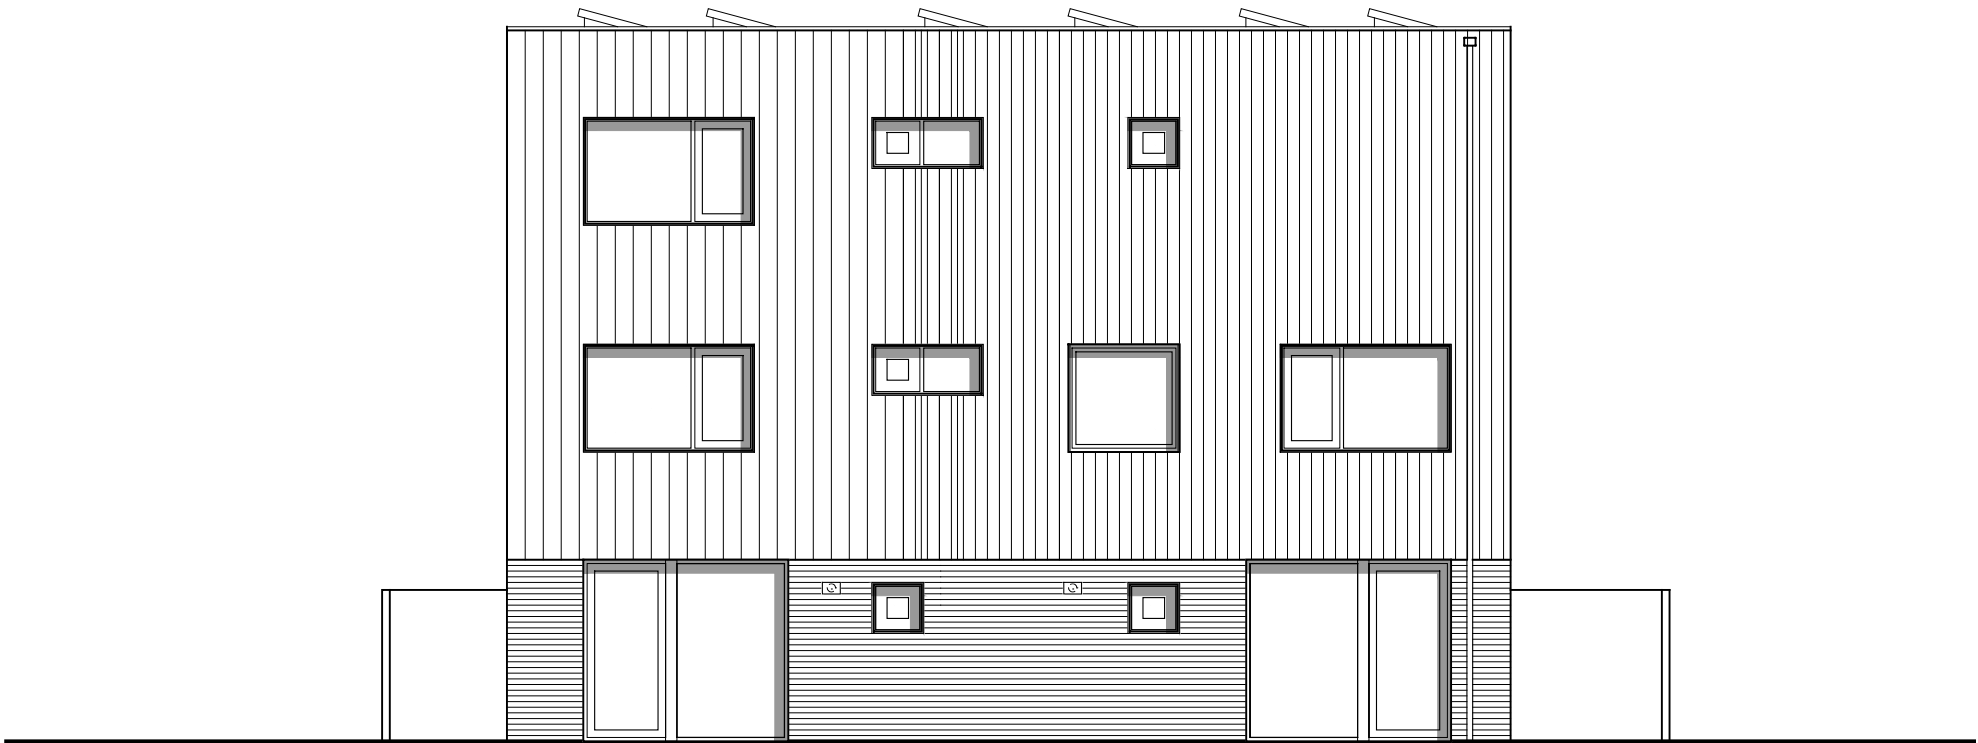


WEST ELEVATION (GARDEN SIDE)

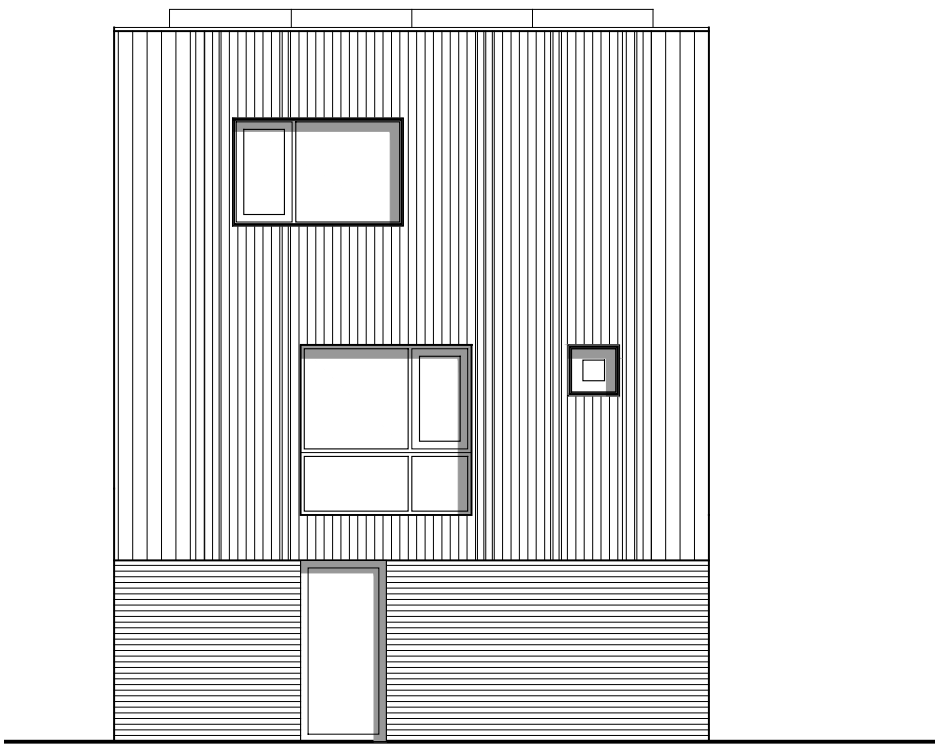

SOUTH ELEVATION

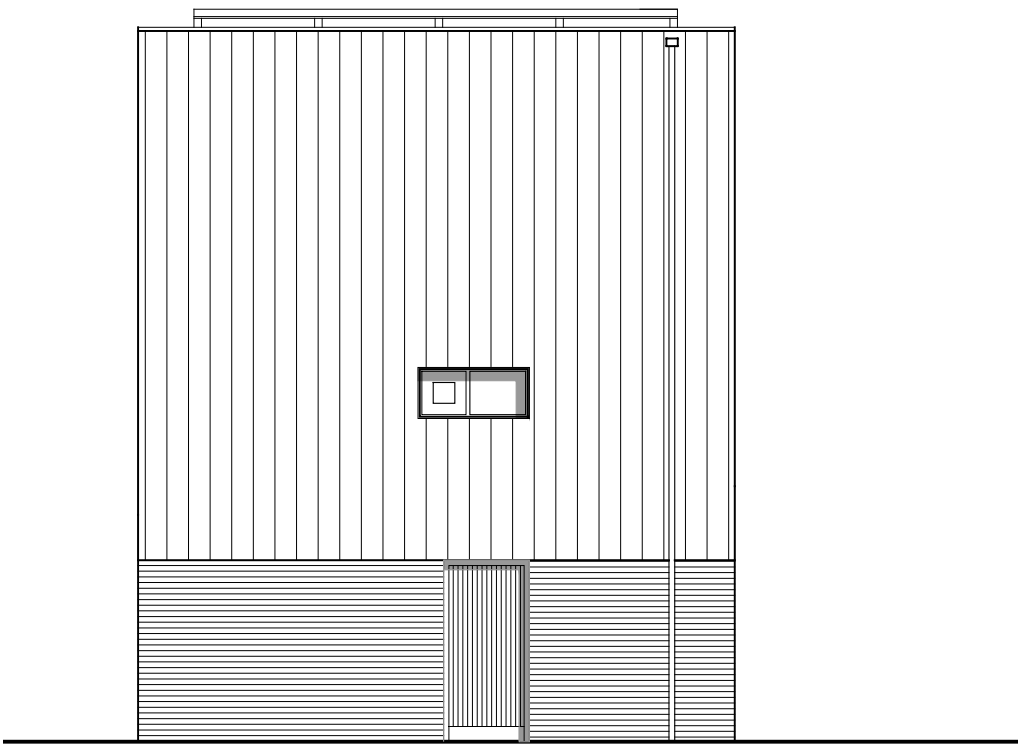

NORTH ELEVATION

 

05.02.14		REVISED FOLLOWING COMMENTS FROM PLANNING AUTHORITY		TD	SB
rev.	date	notes		drn	aud
drawing status					
PLANNING					
Diespeker Wharf 38 Graham Street London N1 8JX				PTEa POLLARD THOMAS EDWARDS architects	
T: 020 7336 7777		URL: www.ptea.co.uk			
F: 020 7336 0770		E: forename.surname@ptea.co.uk			
project		drawn	audited	scale	date
QUAD HOUSE, ANSTEY WAY CAMBRIDGE, CB2 9JE		TD	TB	1:100 @ A3	19.12.13
dwg title		job no.	dig. no.	rev	
PROPOSED ELEVATIONS		13-705	PL_006	A	