



**EXISTING GROUND FLOOR PLAN.**

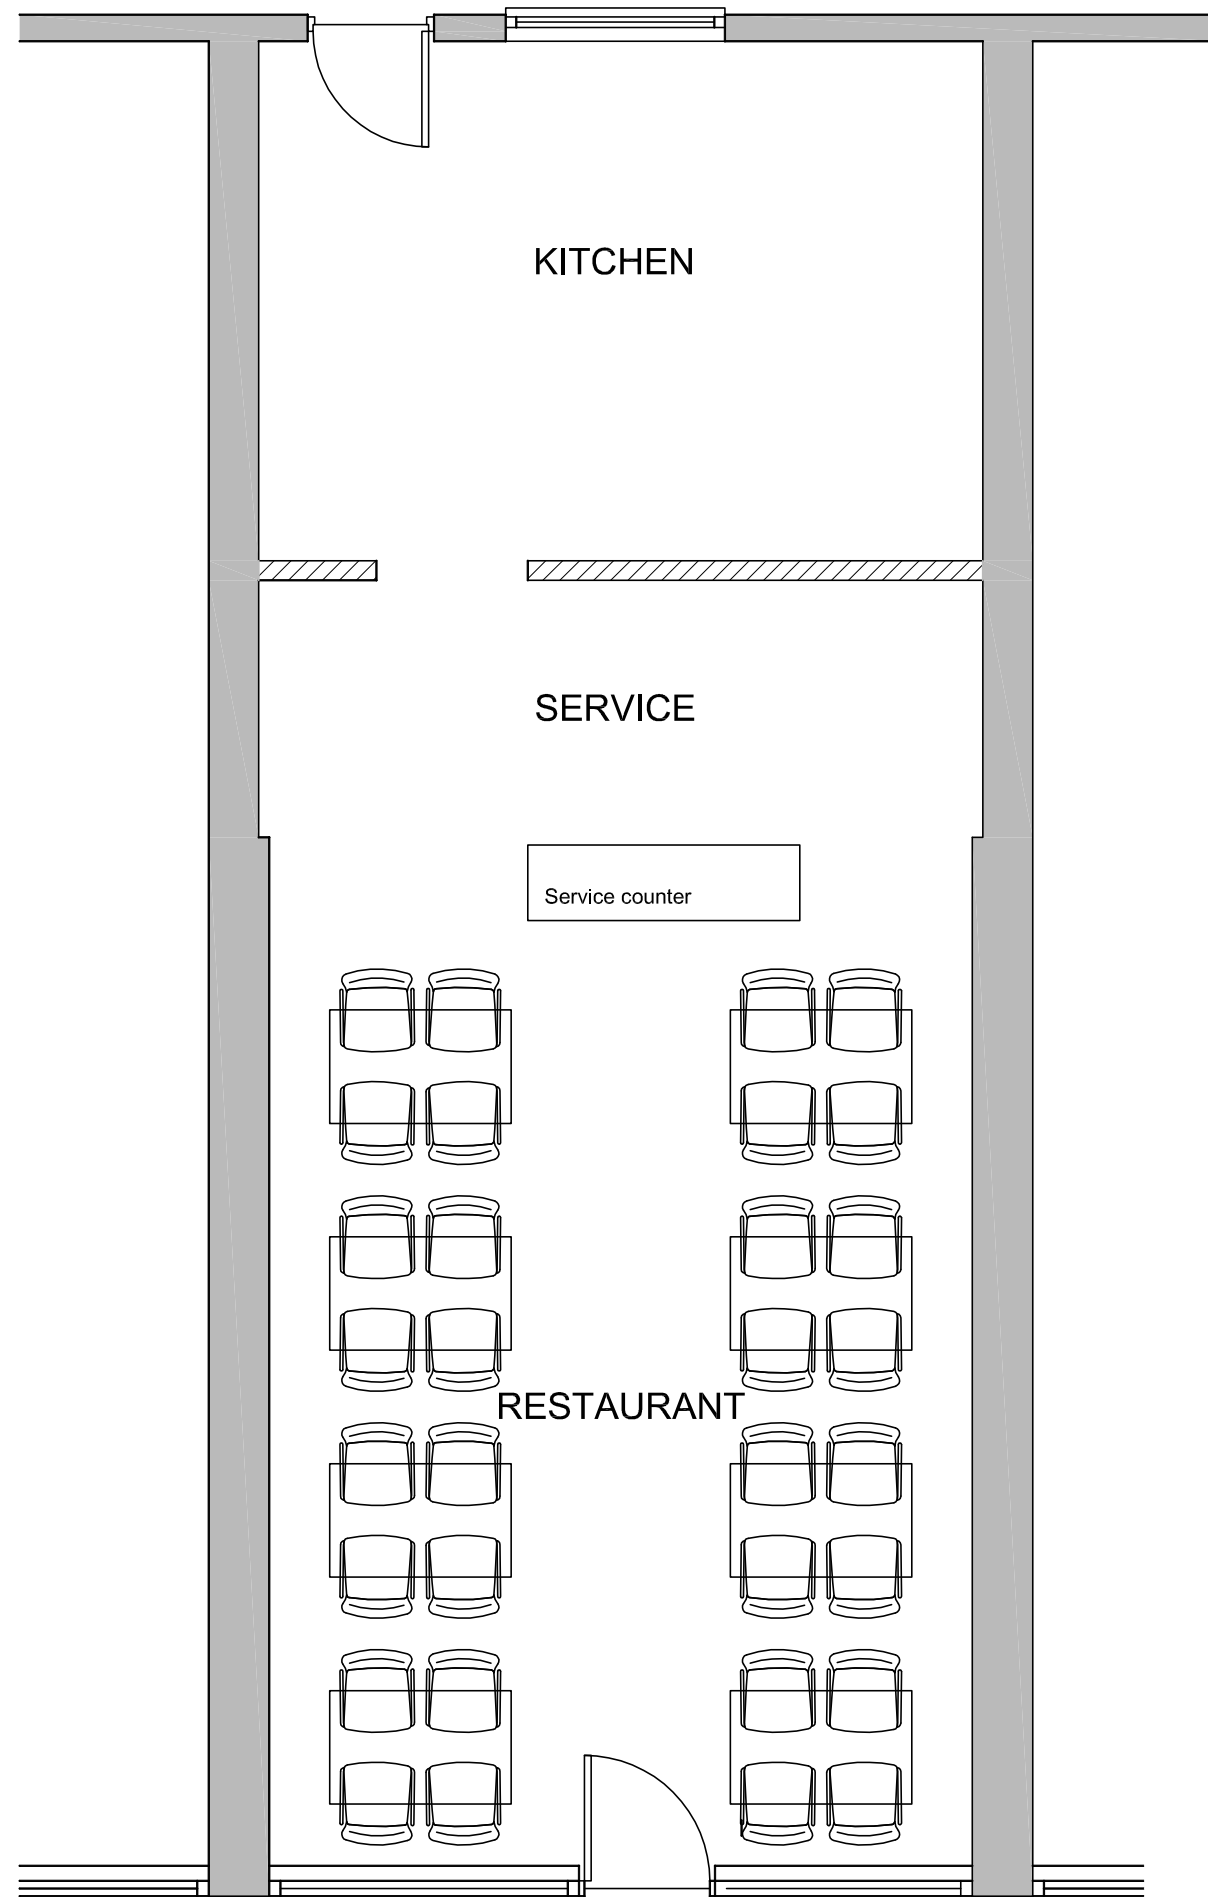

**PROPOSED GROUND FLOOR PLAN**

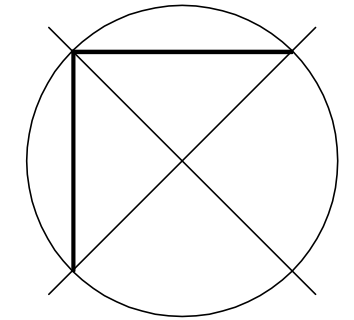

Revisions

**JANUARYS CONSULTANT SURVEYORS**  
 York House, 7 Dukes Court, 54 - 62 Newmarket Road,  
 Cambridge. CB5 8DZ.

Tel: (01223) 326800 Fax: (01223) 329402  
 e-mail: swb@januaries.co.uk

Job title:

9, BURLEIGH STREET, CAMBRIDGE

Drawing title:

EXISTING & PROPOSED LAYOUTS.

Date: 24.10.13

Scale(s): 1:50 @ A3

Drawn by: SWB

Checked by: PMcK

Drawing No:

Rev:

**BS007(11) - 01**

The copyright of this drawing is retained by Januarys Consultant Surveyors.  
 All dimensions must be checked on site by the contractor.  
 Written dimensions are to take precedence over scaled dimensions.



Certificate No: FS 38839