




North East Elevation  
Proposed  
1:100

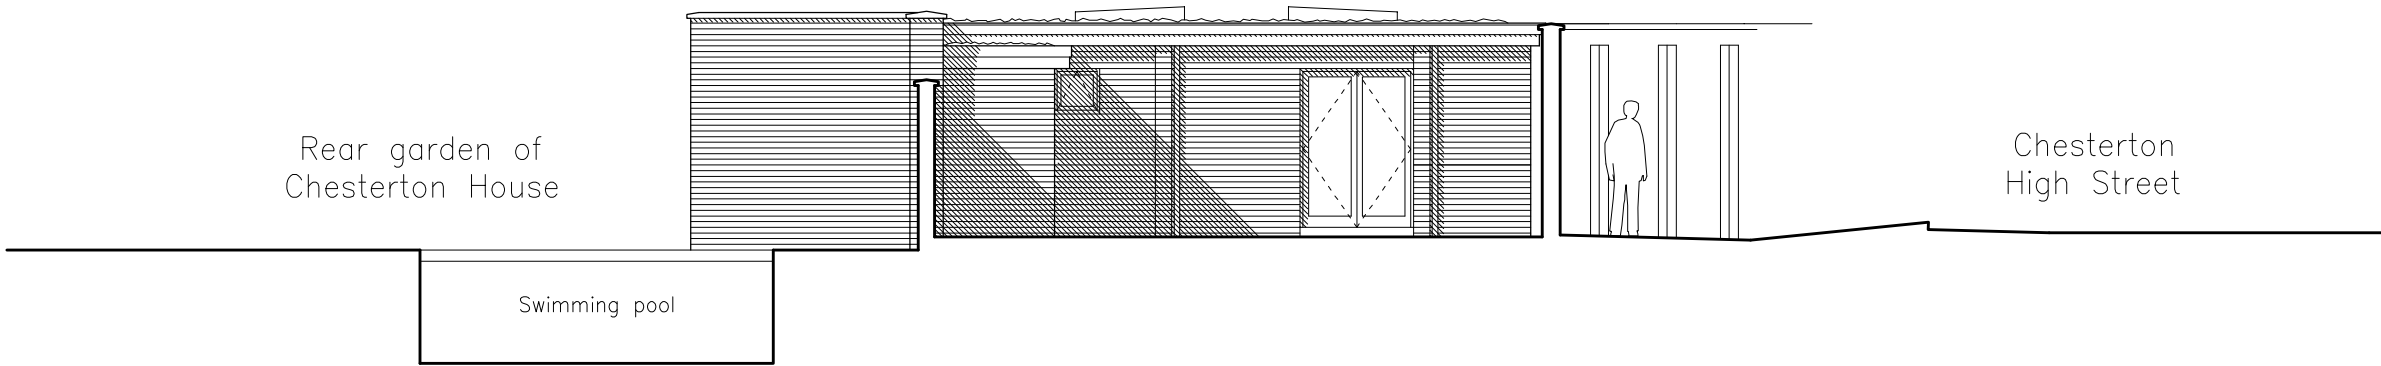

North West Elevation  
Proposed  
1:100

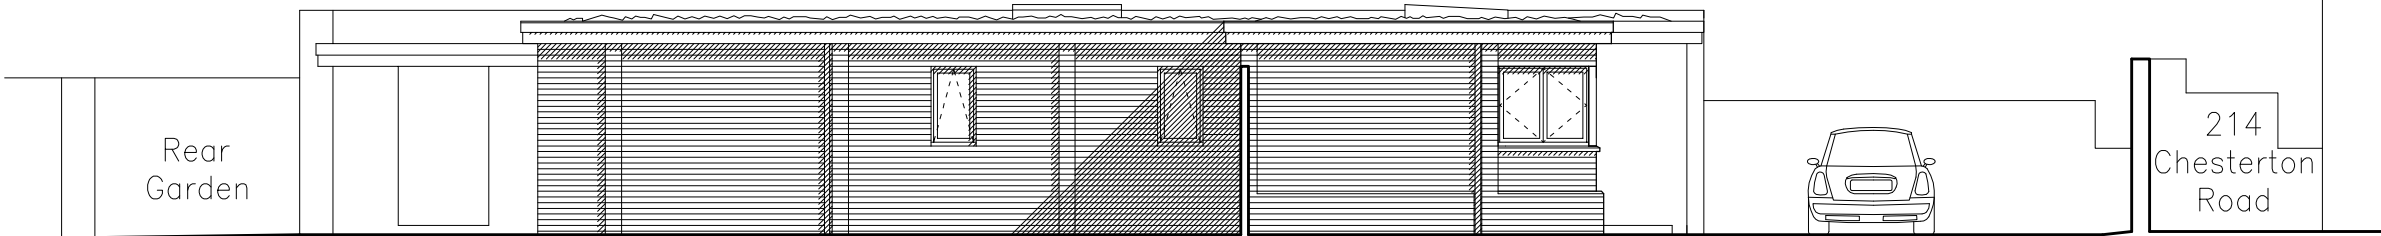

South West Elevation  
Proposed  
1:100

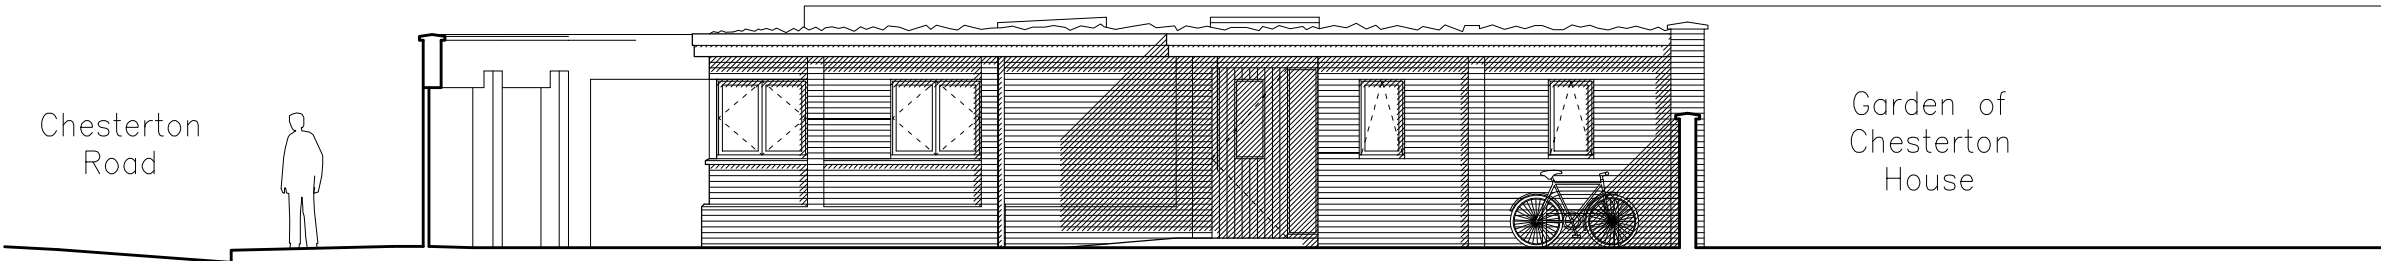

NOTE

1. DRAWINGS MUST NOT BE SCALED; WORK ONLY TO FIGURED DIMENSIONS
2. CHECK ALL DIMENSIONS ON SITE BEFORE ORDERING MATERIALS OR PUTTING WORK IN HAND
3. SHOP DRAWINGS OF MANUFACTURED ITEMS MUST BE APPROVED BY THE ARCHITECTS BEFORE WORK IS PUT IN HAND
4. DIMENSIONS MUST BE VERIFIED ON SITE BEFORE PREPARATION OF SHOP DRAWINGS
5. THE ARCHITECT MUST BE NOTIFIED OF ANY DISCREPANCIES IMMEDIATELY
6. IF IN DOUBT ASK!

MATERIALS

Projecting painted timber box gutter with zinc flashing to top.

Buff brick walls with piers and plinth in same brick.

Painted aluminium rainwater downpipes.

Painted timber windows and doors.

Projecting stone cills below kitchen windows only.

A 20140225 Canopy over turntable removed.  
revisions

PLANNING

**FREELAND REES ROBERTS**  
ARCHITECTS

25 City Road, Cambridge CB1 1DP  
tel 01223 366555 fax 01223 312882  
info@frarchitects.co.uk

client

Derek and Lorna Dazeley

job title

Chesterton House  
New House

drawing title

House Elevations  
Proposed

scale

1:100 @A3

drawn by

AJ

date

Oct 13

sheet / layout number

13036-SE-204

rev

A