


KEY

- Position of New Concrete Skate Park
- Position of New Grass Mounding
- Position of New Tarmac Path
- Position of New Natural Gravel BMX Track
- Existing Tree (With Ref No.)

- Existing Tarmac Path
- Existing Grassed Area
- Position of Existing Natural Gravel BMX Track Which is to be Removed
- Dense Trees/Vegetation

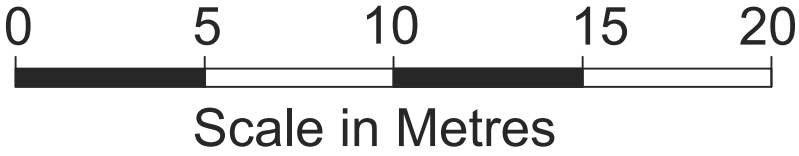

SCALE: 1:200

Notes

Rev	Note	Date
-----	------	------

Project
Nuns Way Skatepark

Site Address
Nuns Way Recreation Ground
Cambridge

Client
Cambridge City Council



Canvas Spaces
Osbourne House
Elton Road
Bristol BS21 7RG

+44 (0)203 086 8937
www.canvasspaces.co.uk
info@canvasspaces.co.uk

Canvas Spaces Limited, Registered no. 8723592
All content © Canvas Spaces

Title
Site Plan

Scale As Shown		Size A3	
Date 20.12.13	Drn JF	Ckd TS	Sgd JF

Drawing Status
PLANNING

Drawing no. 002-P403	Rev -
-------------------------	----------