


NOTES
 DO NOT SCALE THIS DRAWING
 THIS DRAWING IS COPYRIGHT GARY JOHNS
 ARCHITECTS
 ALL DIMENSIONS TO BE CONFIRMED ON SITE
 ANY INCONSISTENCIES TO BE REPORTED TO
 ARCHITECT IMMEDIATELY

Materials:
 Roof - light red plain clay peg tiles
 Walls - red facing brick
 buff render

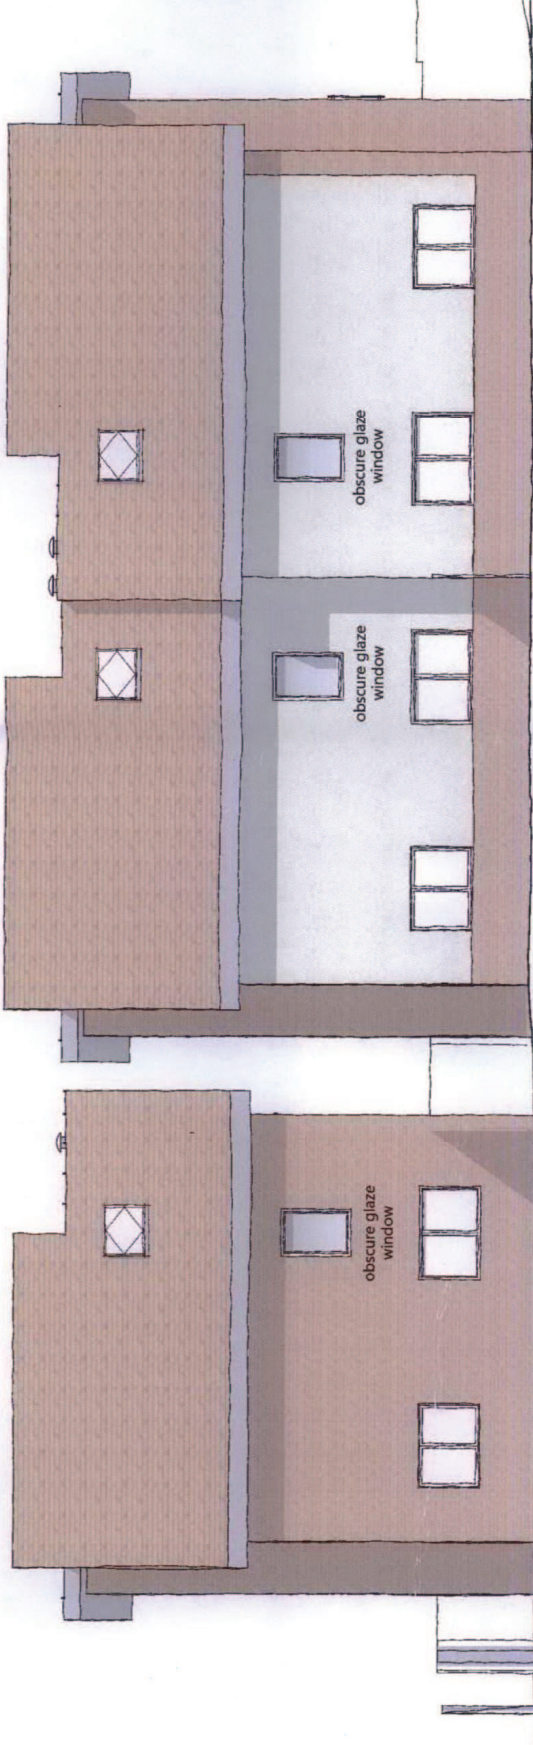


E-03

Rear Elevation

1:100

Rev	By / Date	Amendment	Checked
44 SILVER STREET, ELY, CAMBRIDGESHIRE, CB7 1JF TEL : +44(0)1353 665374 E-MAIL : info@johnsarchitects.co.uk WEB : www.johnsarchitects.co.uk			
CLIENT		Czes Sobanda	
PROJECT		Hills Avenue Cambridge	
TITLE		Elevations	
SCALE @ A3		STATUS	
1:100			
DRAWN	CHECKED	DATE	
DRAWING NUMBER		REVISION	
09-39		P 8 Proposed Elevations 2	
		C	

Gary Johns Architects

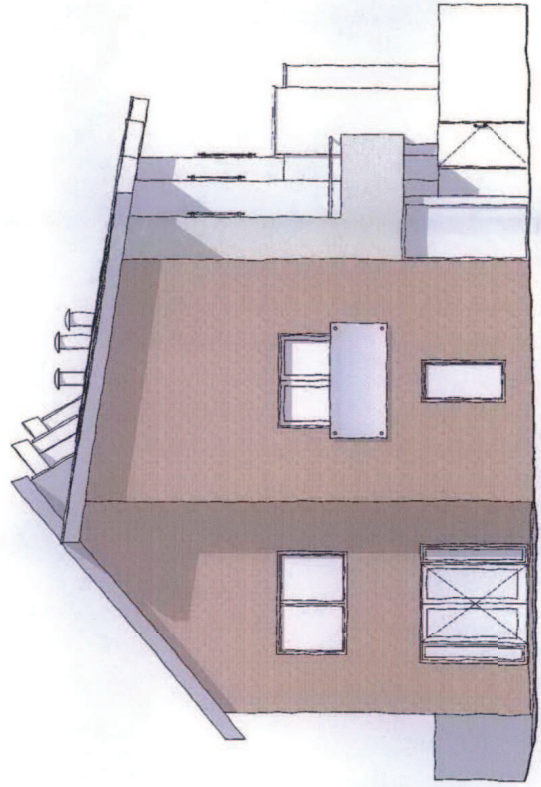

E-04

West Side Elevation

1:100